




5F B20A(60x80)

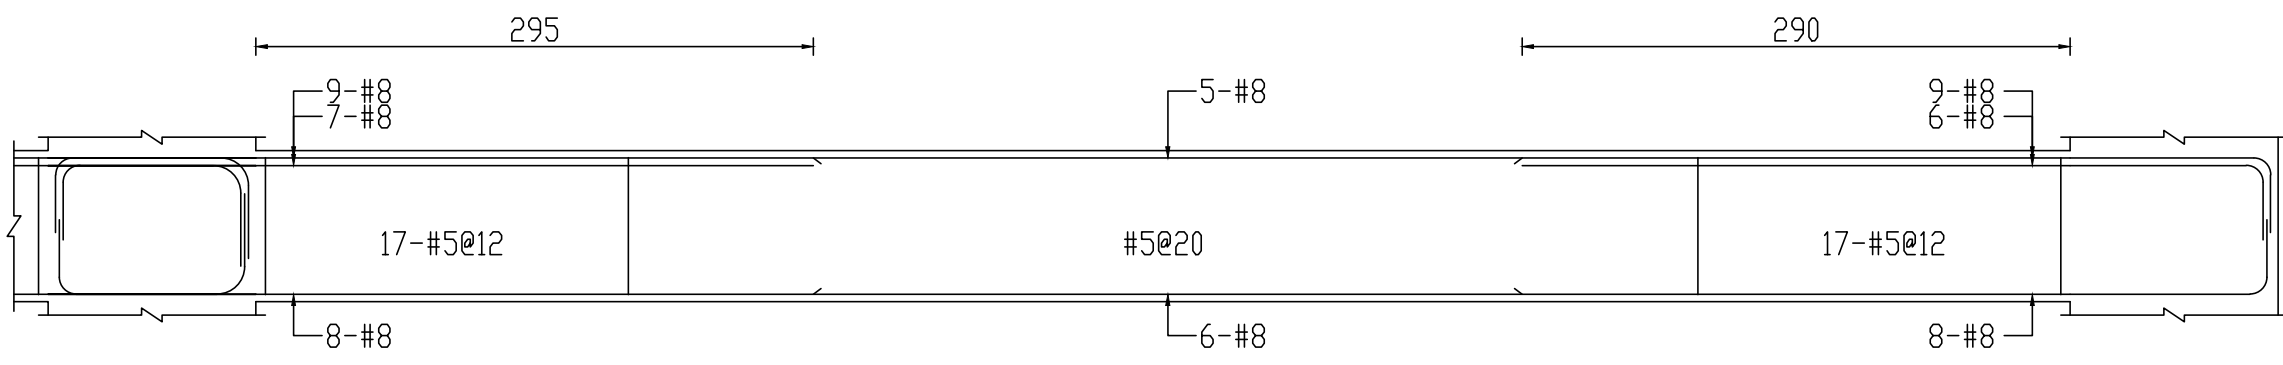


4F B20A(60x80)

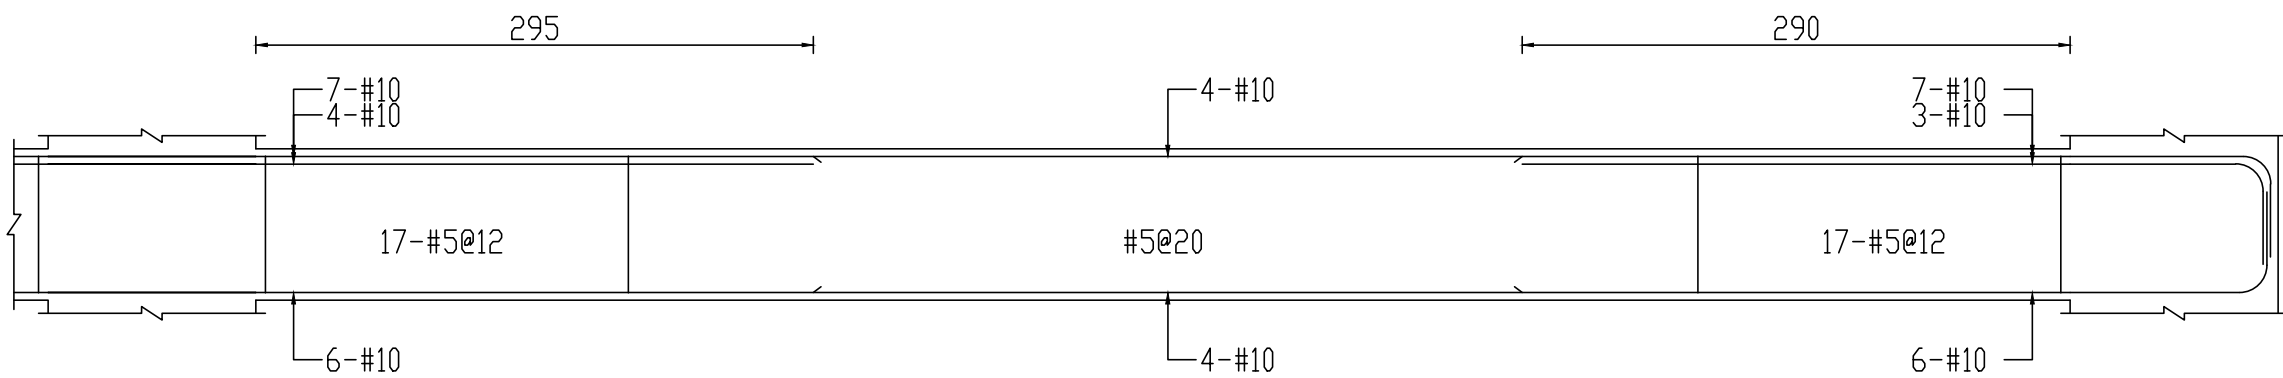


3F B20A(60x80)

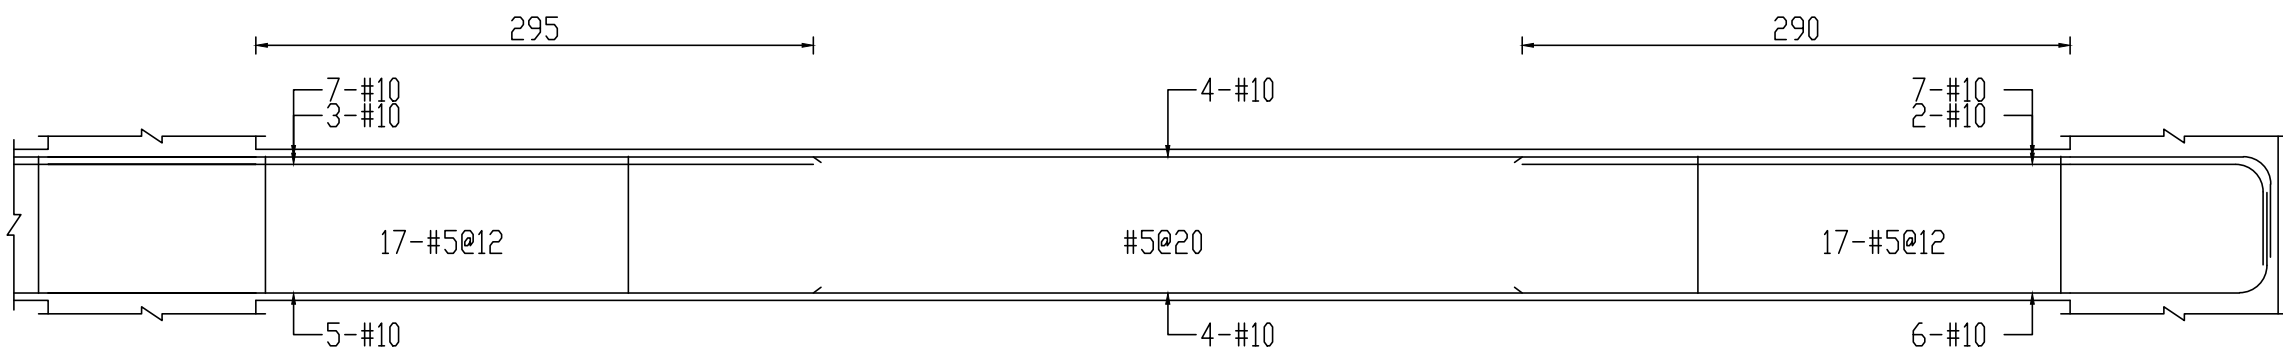


2F B20A(60x80)

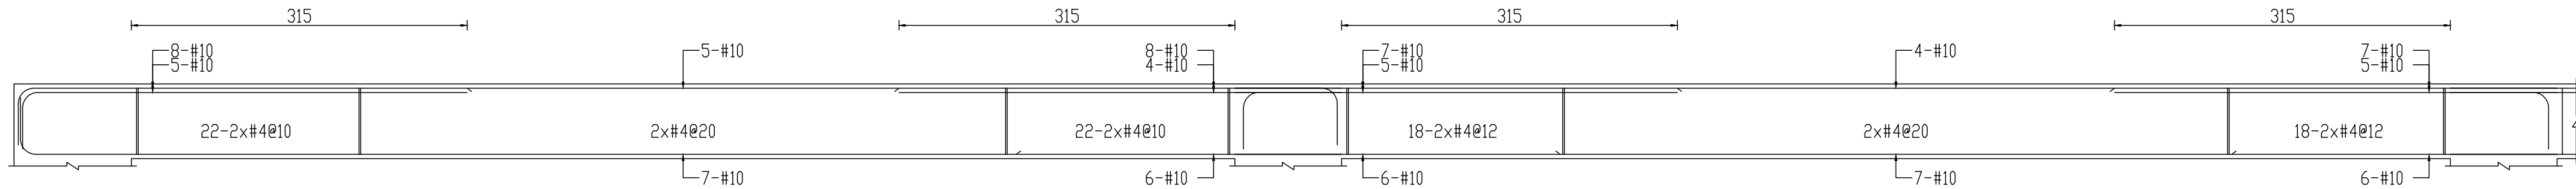


R1F B23(70x70)

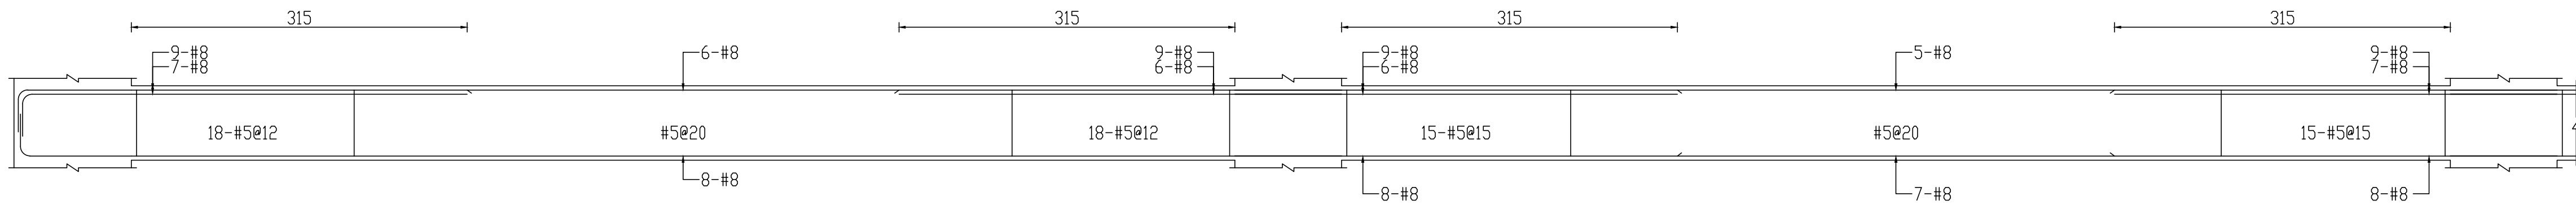

7F B23(60x70)

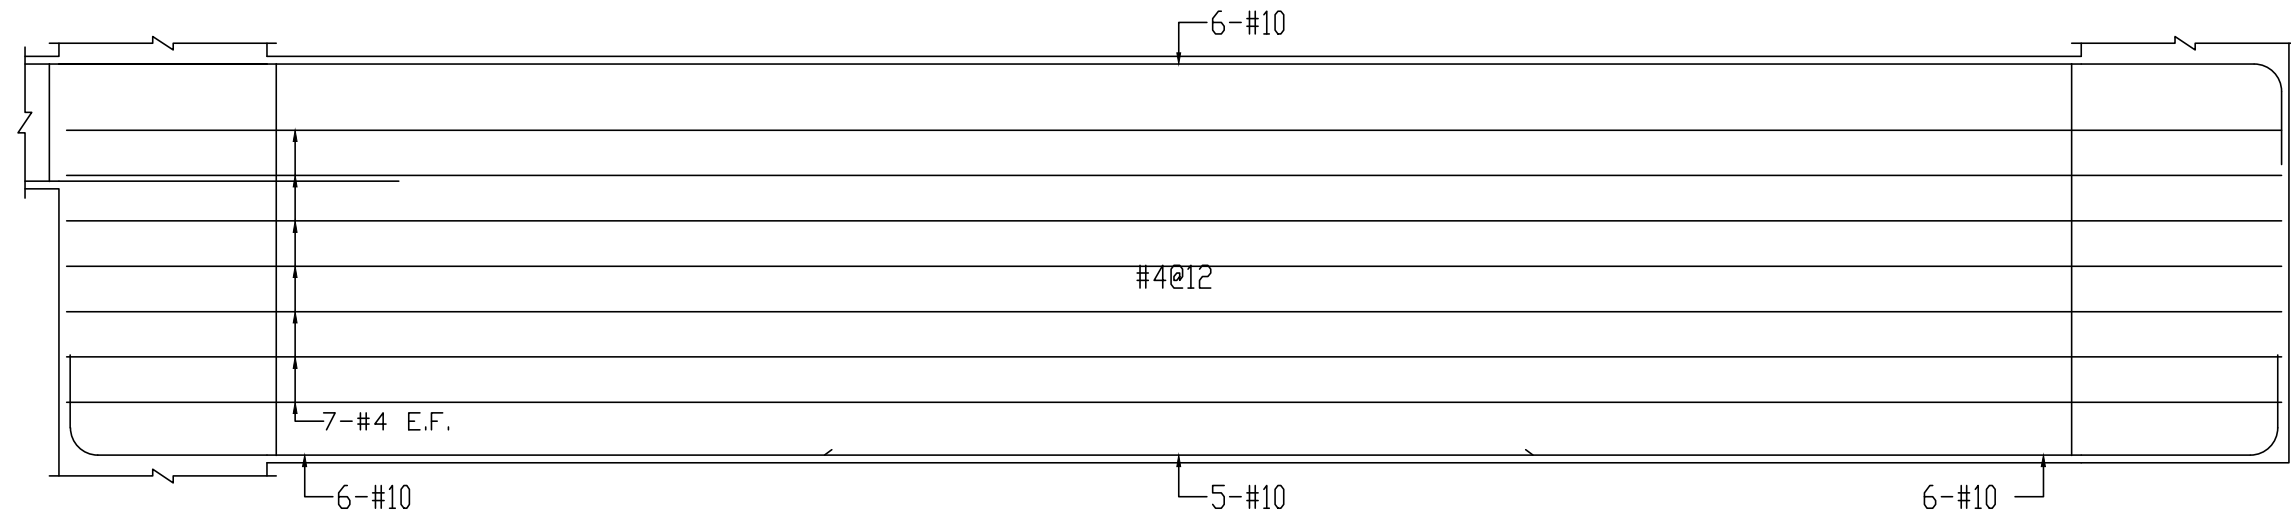


1F FB20A(50x215)

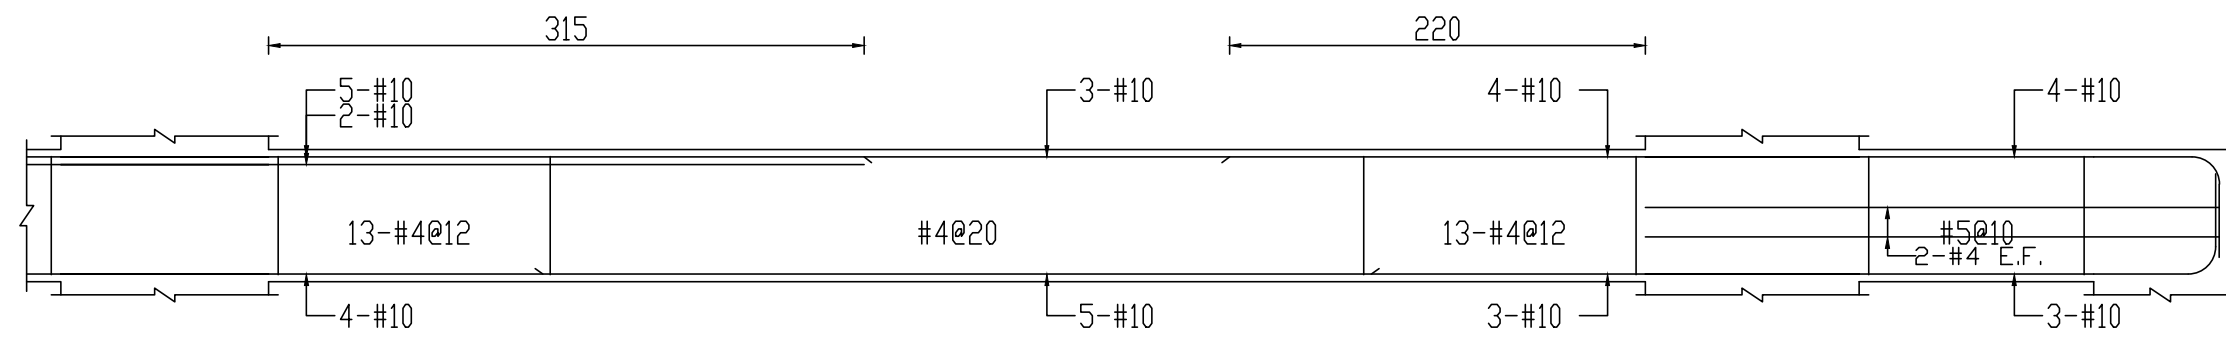


B1F B19(50x70)

B1F B19A(50x70)

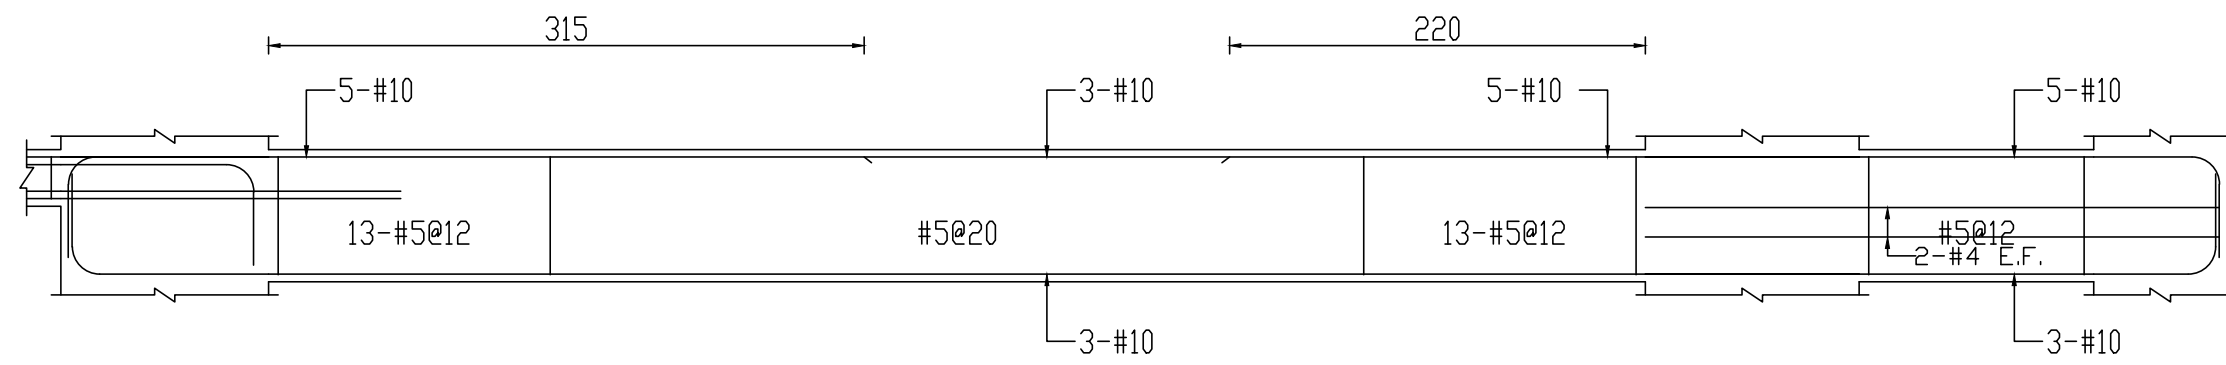


B2F B19(50x70)

B2F B19A(50x70)

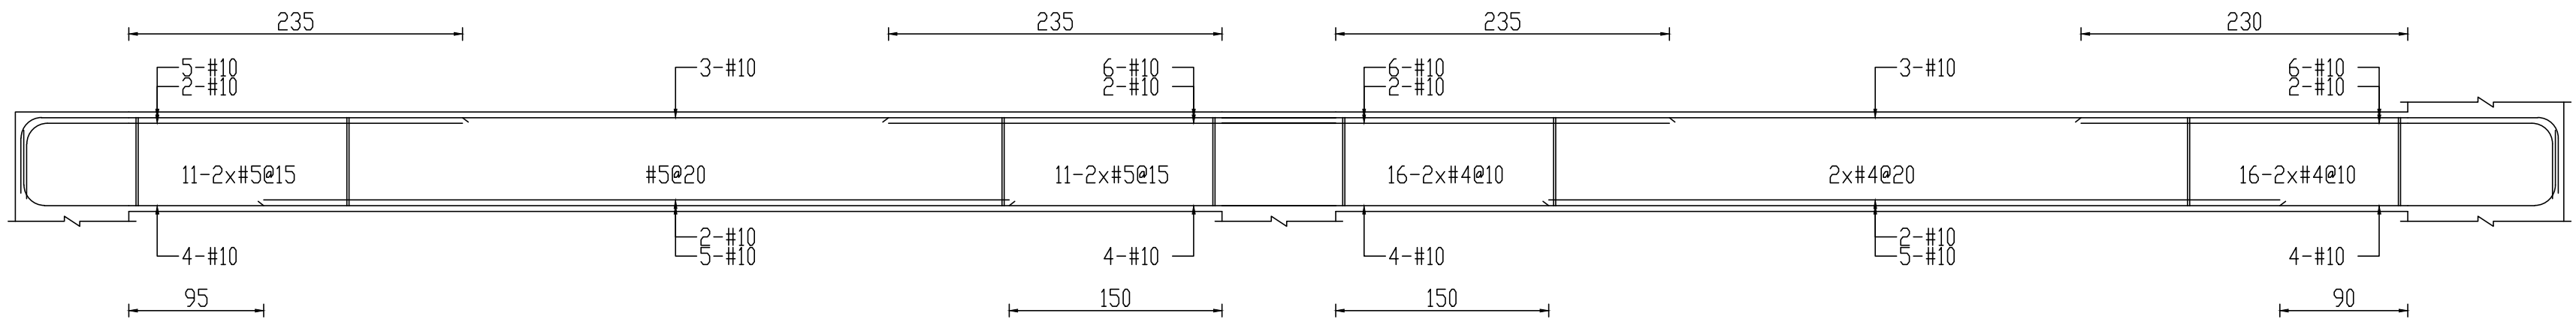

1F B21(50x70)

1F B22(50x70)

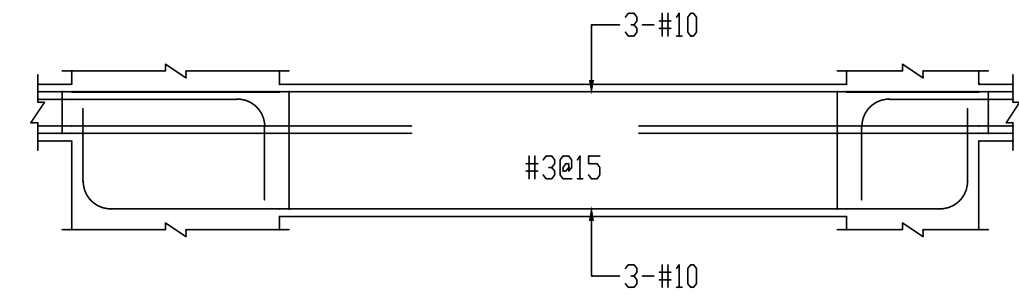

B1F B23(50x70)

R1F B24(60x70)

7F B24(60x70)

工程業主： 中華民國農會 National Farmers' Association, R.O.C	工程名稱： 中華民國農會 總部大樓新建工程		圖名： 梁配筋圖(三十四)	許育嘉聯合建築師事務所 Y.C.Hsu Architect and Associate Co.				T(04)2337-5151 F(04)2337-6651		圖號		建築師簽證		
				繪圖		複核		34		—				
				設計		核准								
				初核		日期		S2						
A10905														