



B1F B34(60x80)

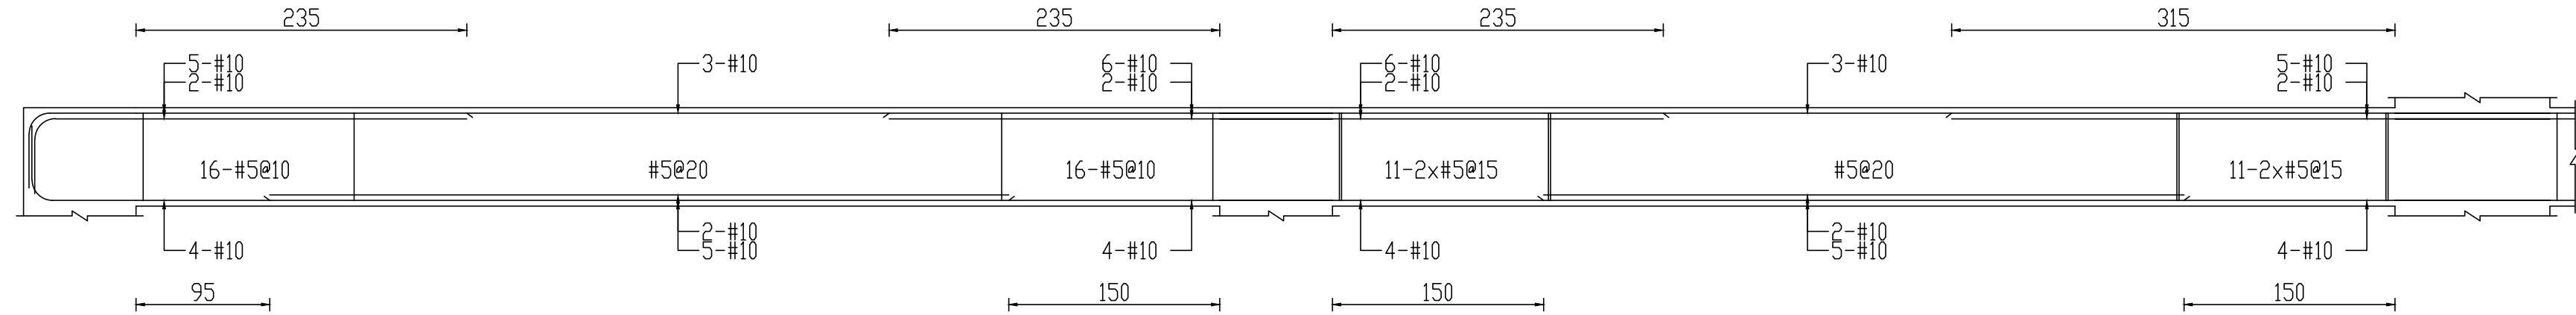


1F B36(50x70)

1F B37(50x70)

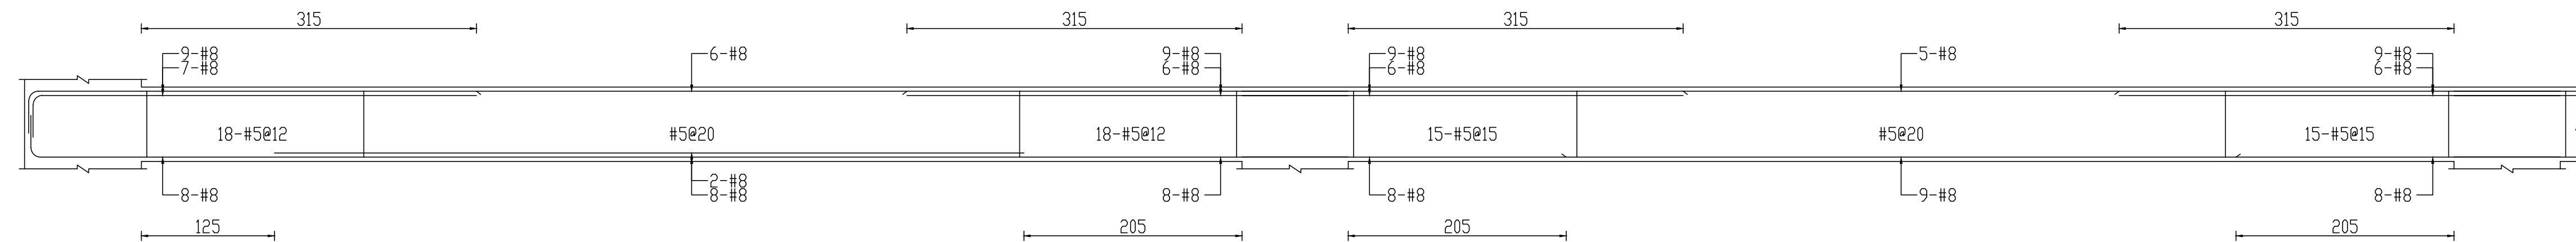


7F B38(60x70)

7F B39(60x70)

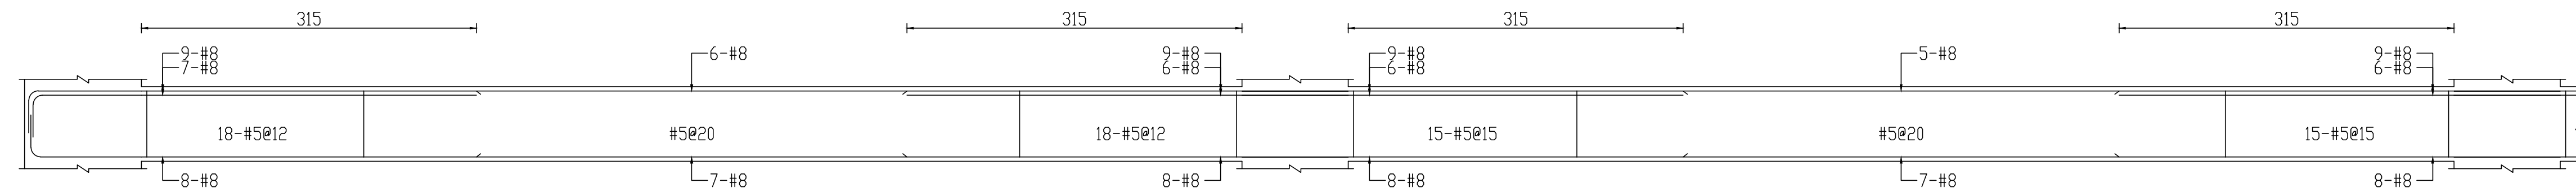


6F B38(60x70)

6F B39(60x70)

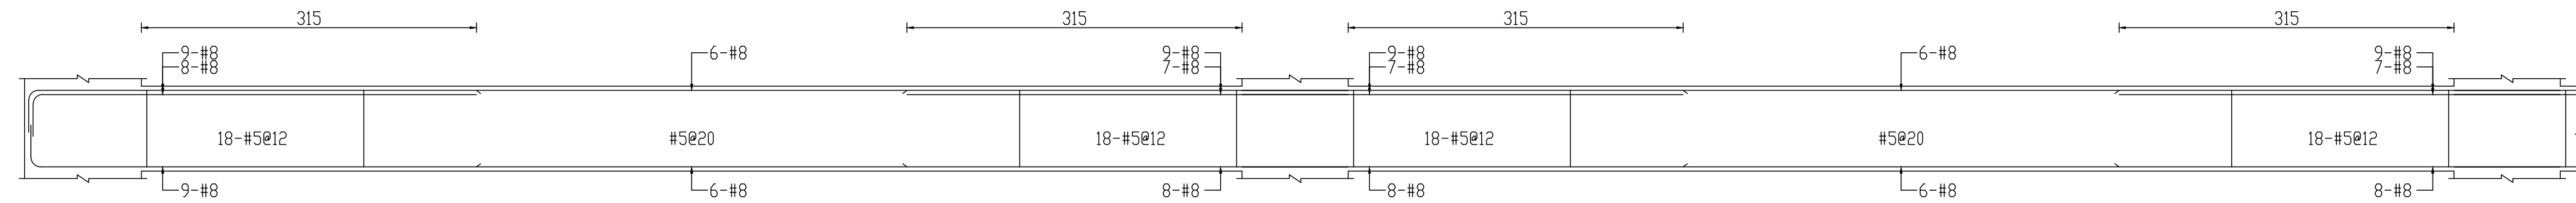


5F B38(60x80)

5F B39(60x80)

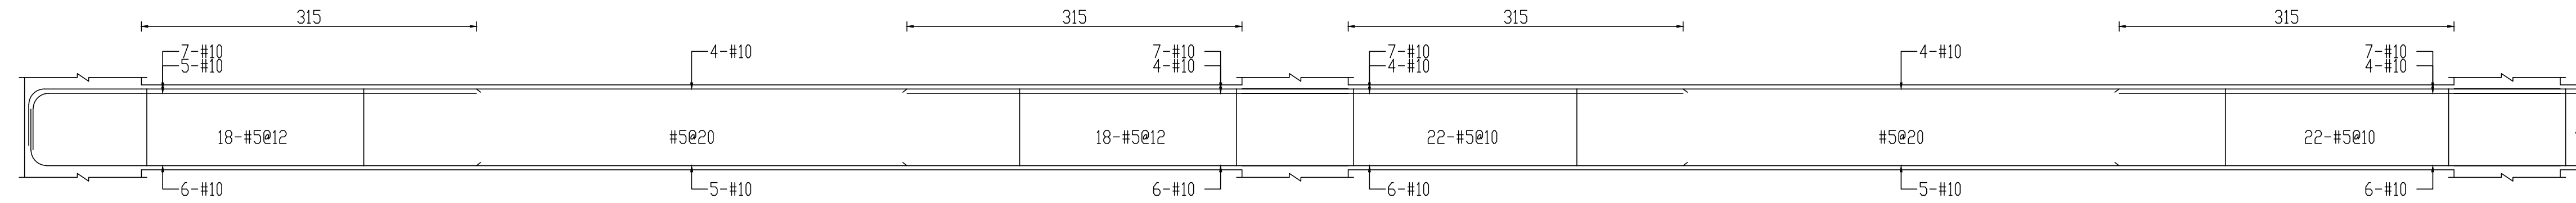

4F B38(60x80)

4F B39(60x80)

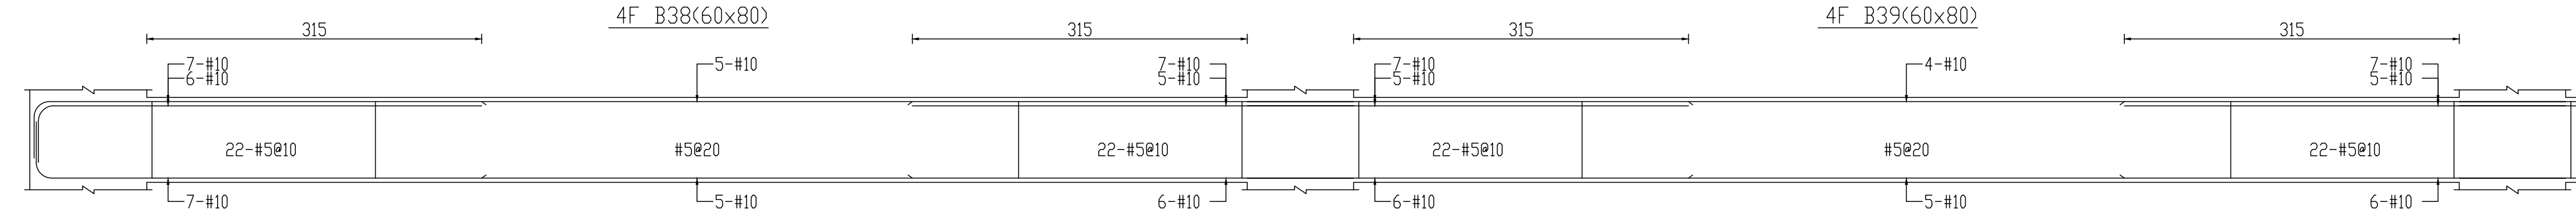

3F B38(60x80)

3F B39(60x80)

工程業主： 中華民國農會 National Farmers' Association, R.O.C.	工程名稱： 中華民國農會 總部大樓新建工程		圖名： 梁配筋圖(四十一)	許育嘉聯合建築師事務所 Y.C.Hsu Architect and Associate Co.				T(04)2337-5151 F(04)2337-6651		圖號		建築師簽證	
				繪圖		複核		41	—				
				設計		核准		S2					
				初核		日期							