



6F B47(60x70)

6F B48(60x70)

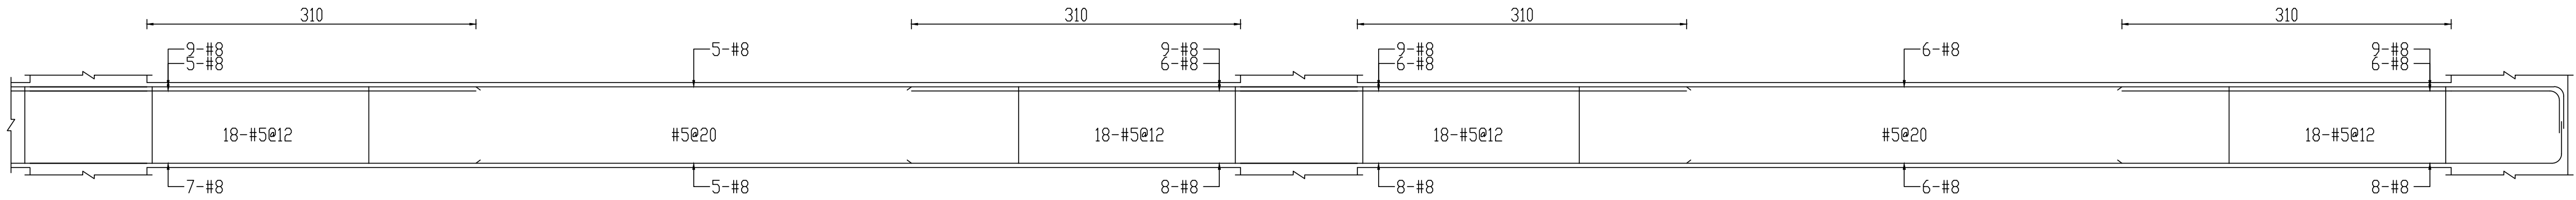


5F B47(60x80)

5F B48(60x80)

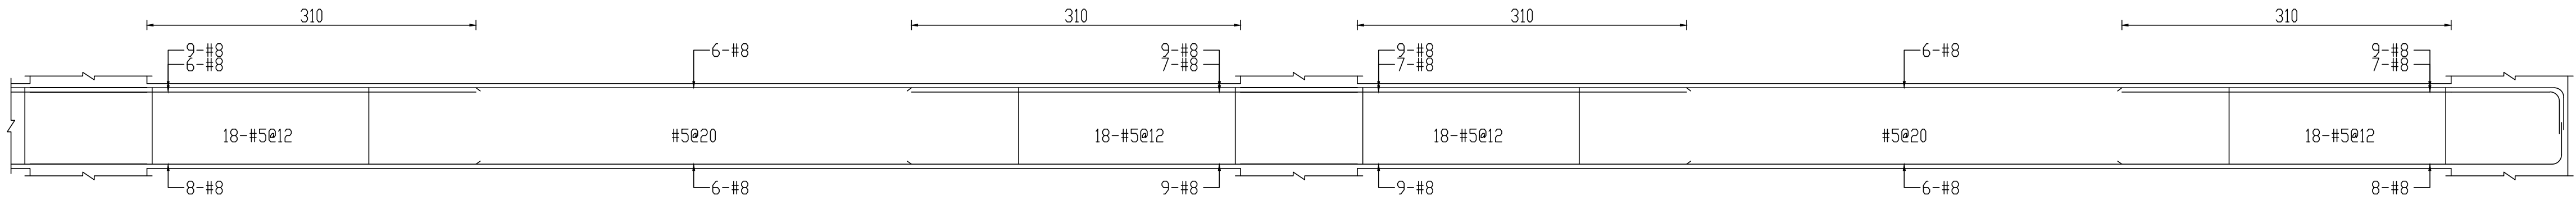


4F B47(60x80)

4F B48(60x80)

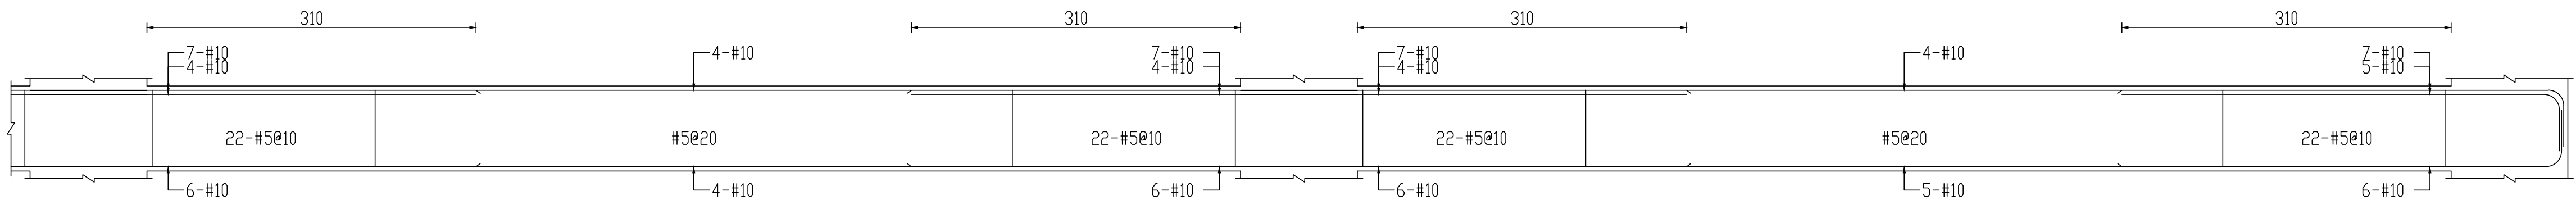


3F B47(60x80)

3F B48(60x80)

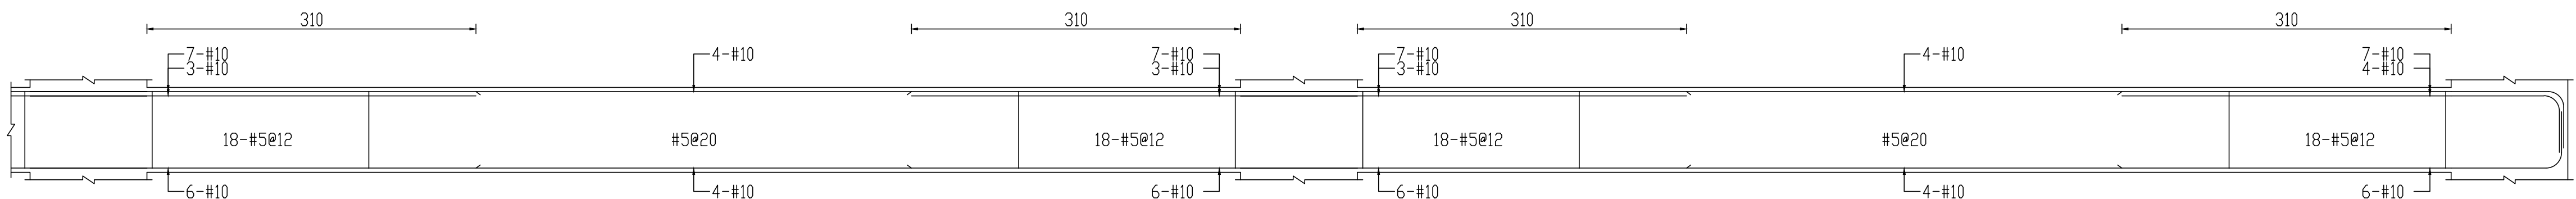

2F B47(60x80)


2F B48(60x80)

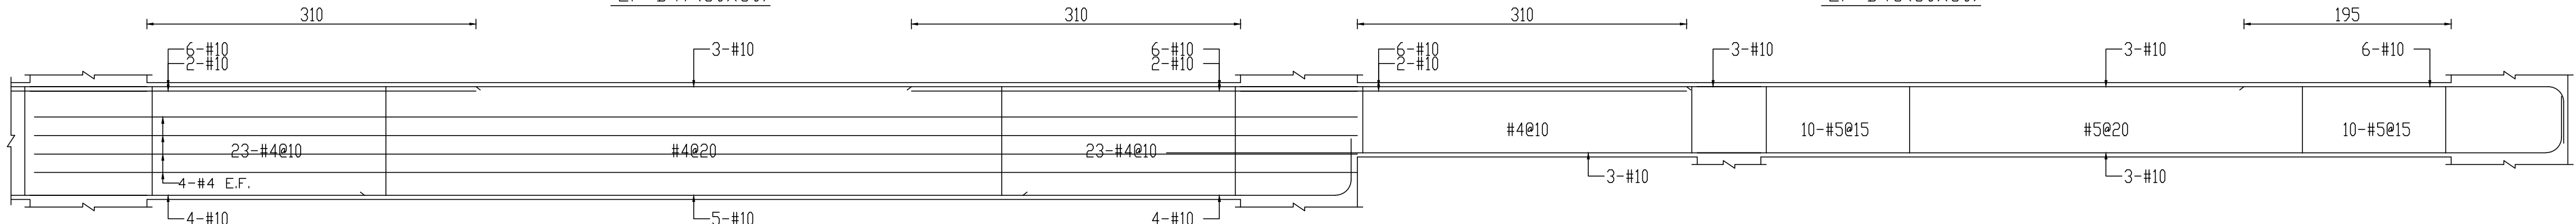


1F B47(50x110)

1F B48(50x70)

1F B49(50x70)

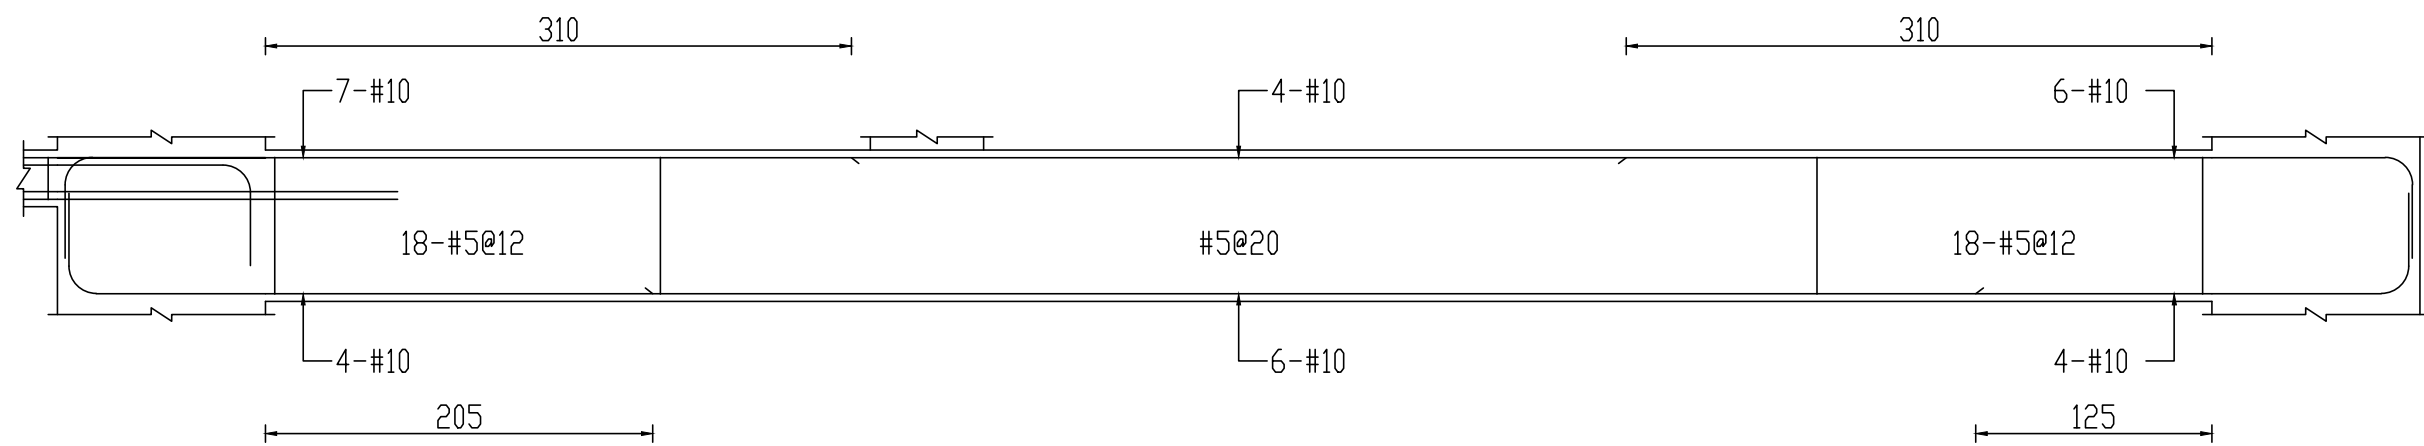

B1F B48(60x80)

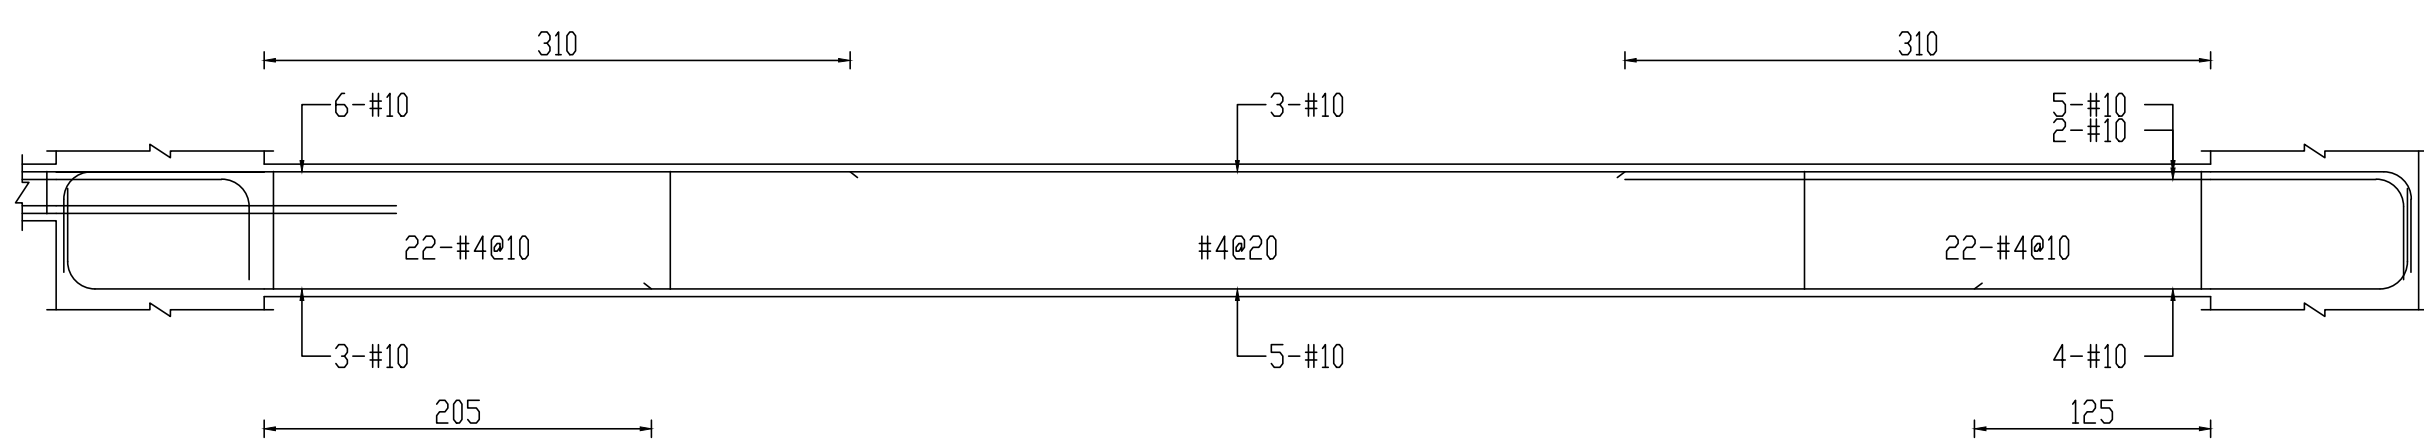

B2F B48(50x70)

工程業主： 中華民國農會 National Farmers' Association, R.O.C.	工程名稱： 中華民國農會 總部大樓新建工程		圖名： 梁配筋圖(四十五)	許育嘉聯合建築師事務所 Y.C.Hsu Architect and Associate Co.				T(04)2337-5151 F(04)2337-6651		圖號		建築師簽證	
				繪圖		複核		45	S2				
				設計		核准							
				初核		日期							
A10905													