



6F b13(40x60)

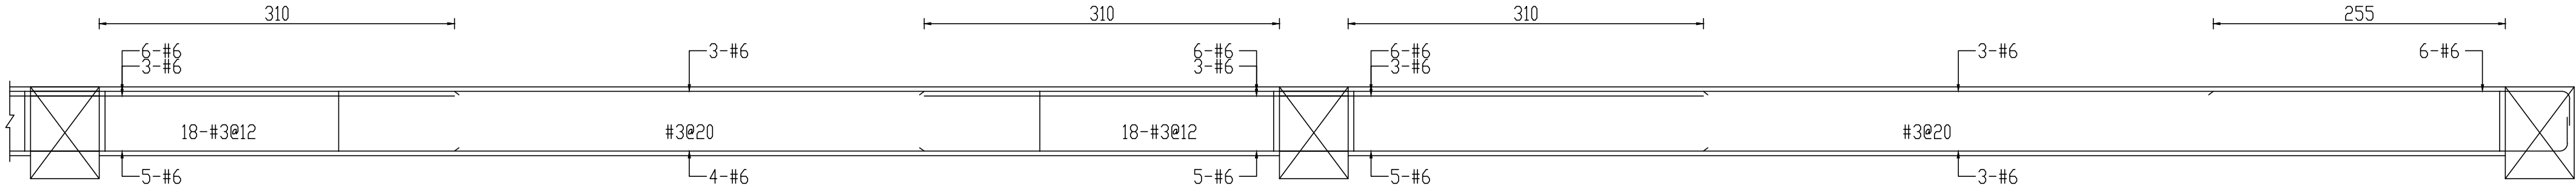


5F b13(40x60)

5F b13a(40x60)

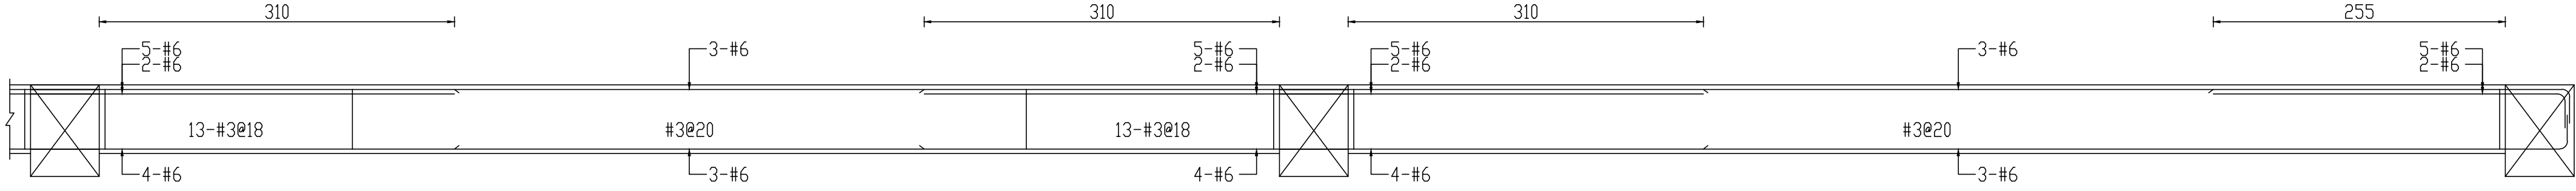


4F b13(40x60)

4F b13a(40x60)

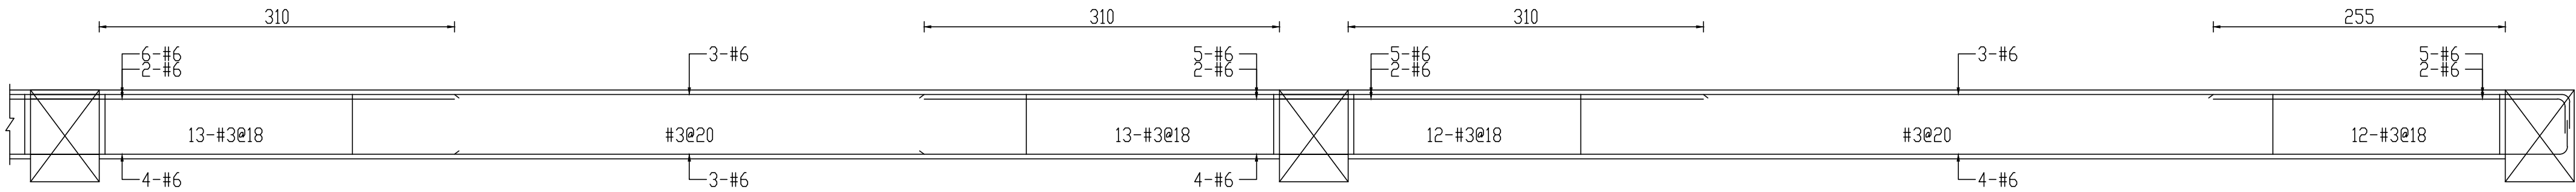


3F b13(40x60)

3F b13a(40x60)

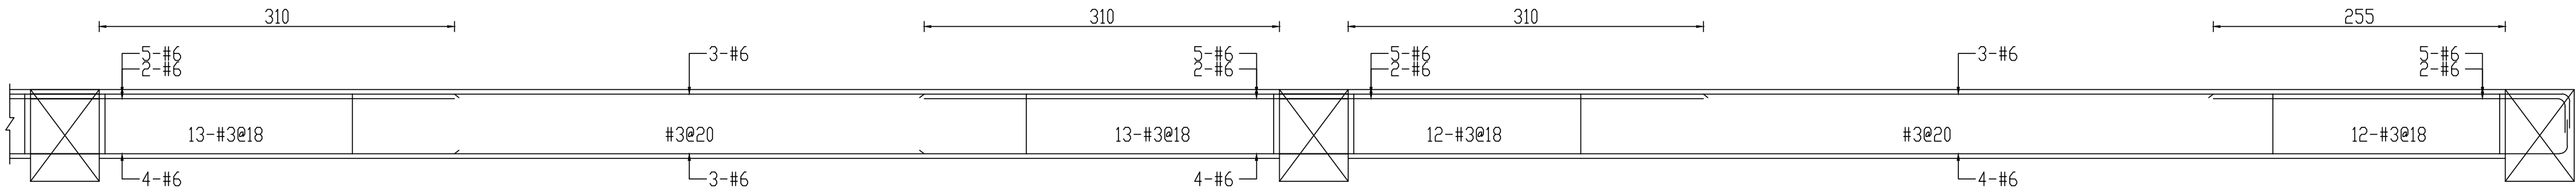


2F b13(40x60)

2F b13a(40x60)

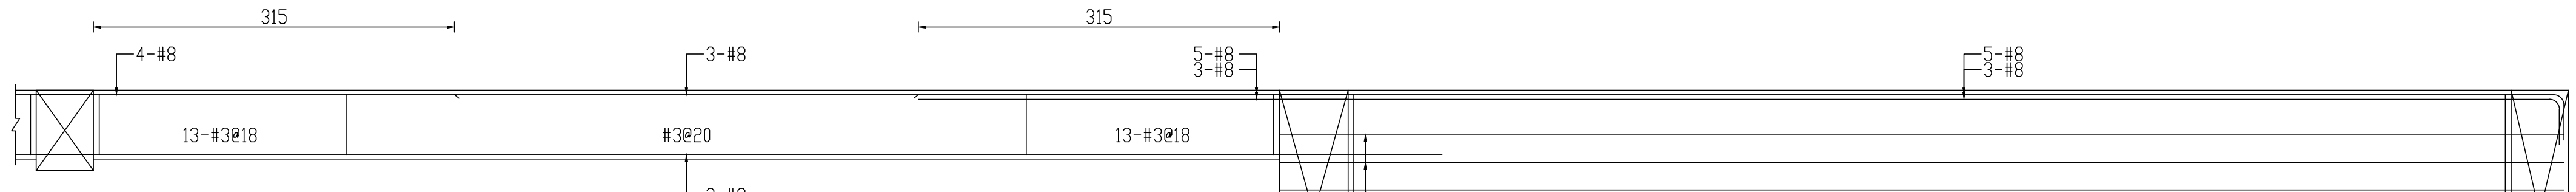


1F b13(40x60)


1F Fb13a(40x215)

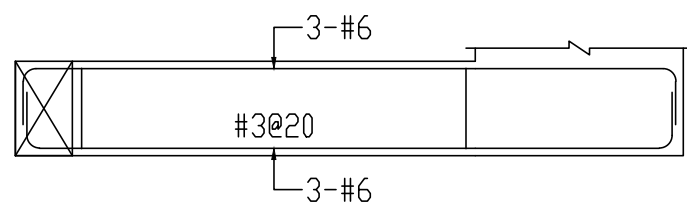


B1F b15a(30x50)

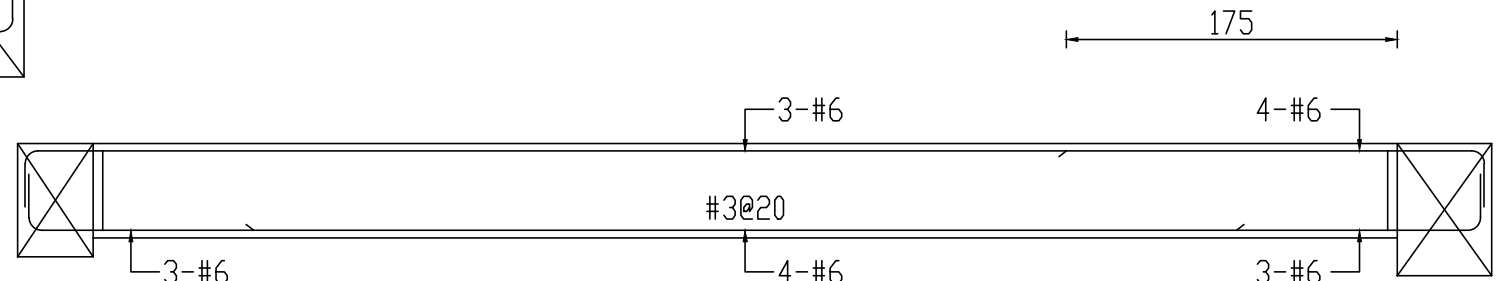


B1F b20a(30x50)

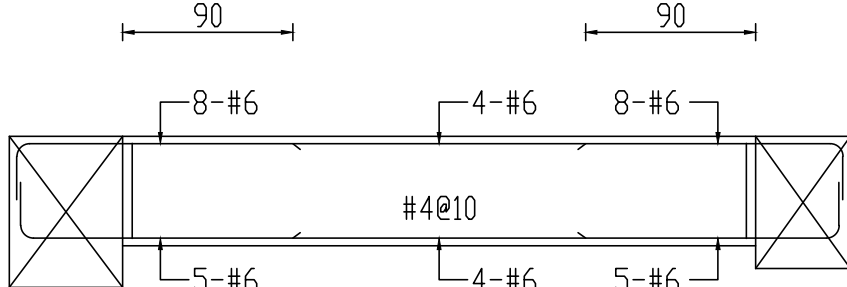


3F bb1(50x58)

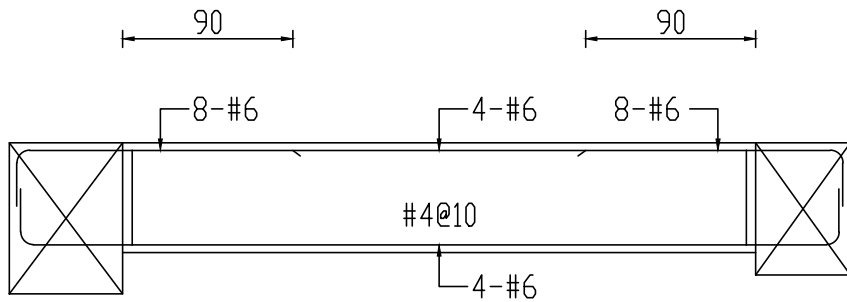

2F bb1(50x58)

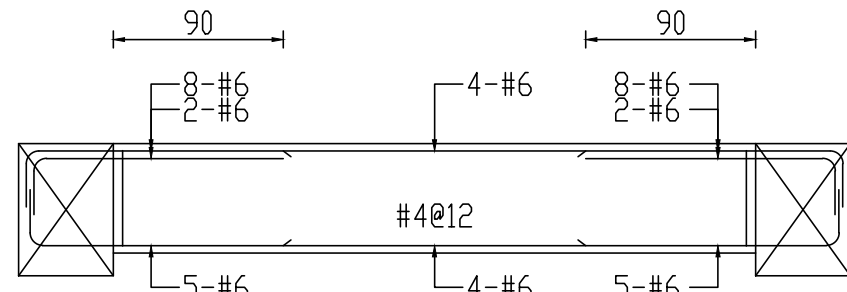

B1F bb1(50x58)

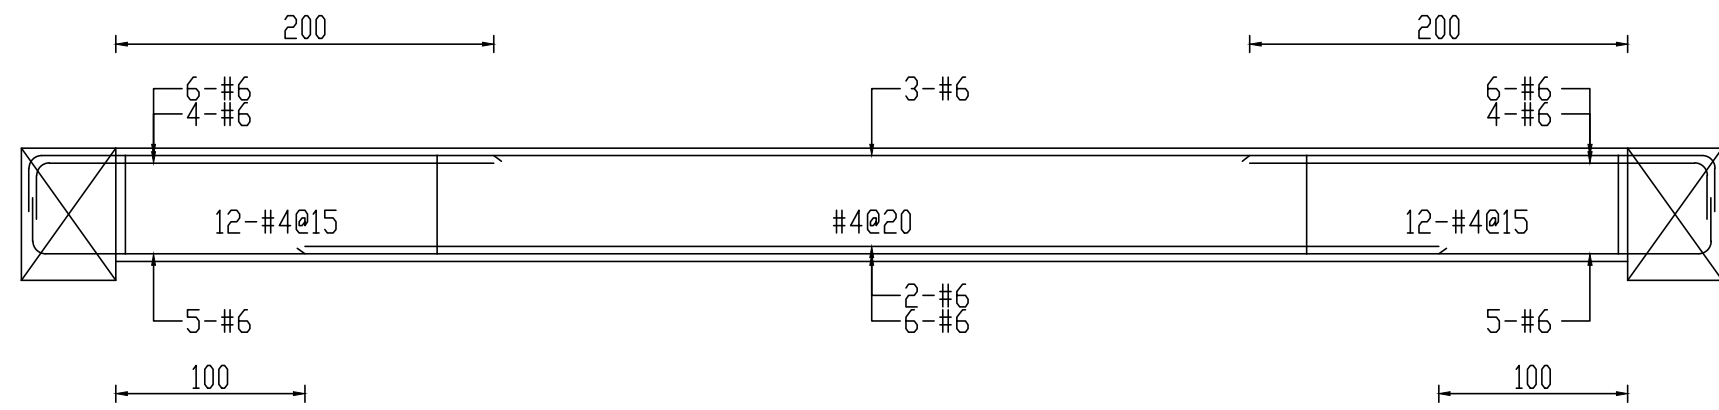

B1F b15(40x60)

工程業主： 中華民國農會 National Farmers' Association, R.O.C	工程名稱： 中華民國農會 總部大樓新建工程		圖名： 梁配筋圖(七十二)	許育嘉聯合建築師事務所				圖號		建築師簽證			
				Y.C.Hsu Architect and Associate Co.				T(04)2337-5151 F(04)2337-6651					
				繪圖		複核		72					
				設計		核准		S2					
				初核		日期							
A10905													