




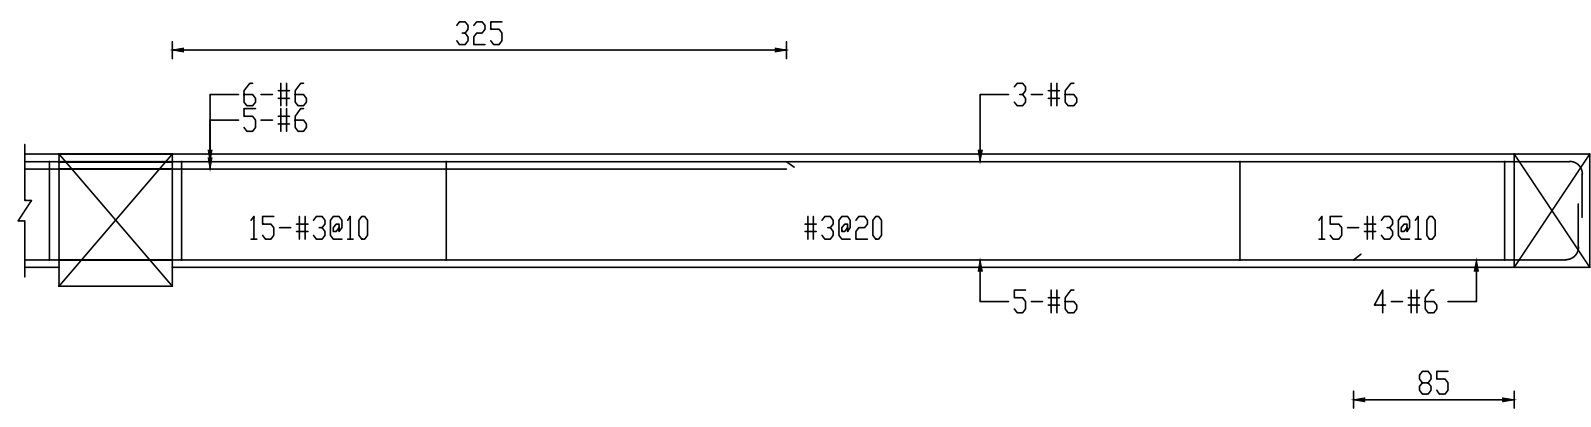


7F b40(40x60)

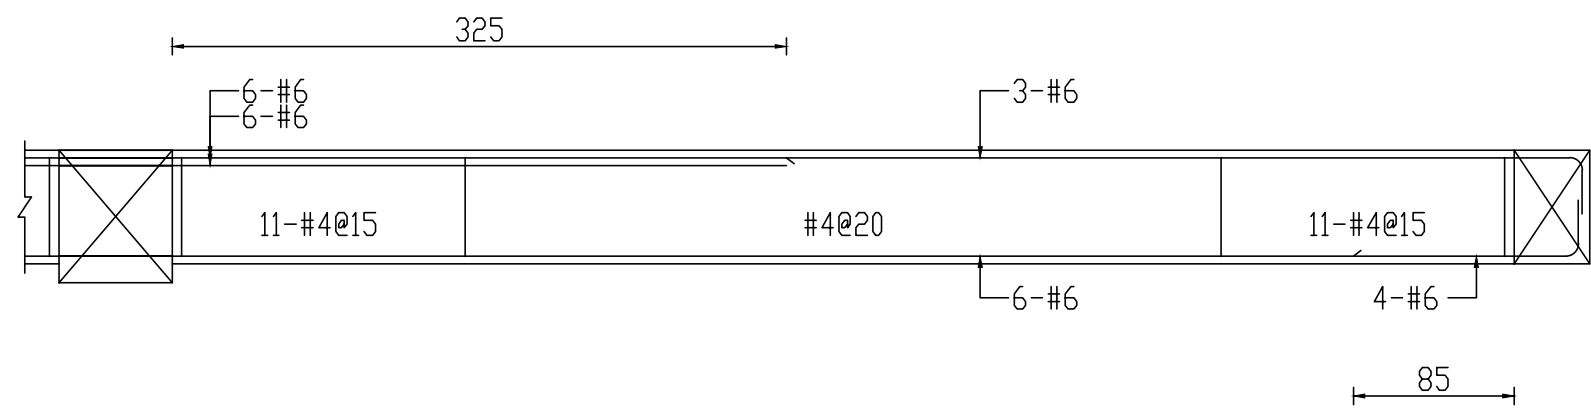


6F b40(40x60)

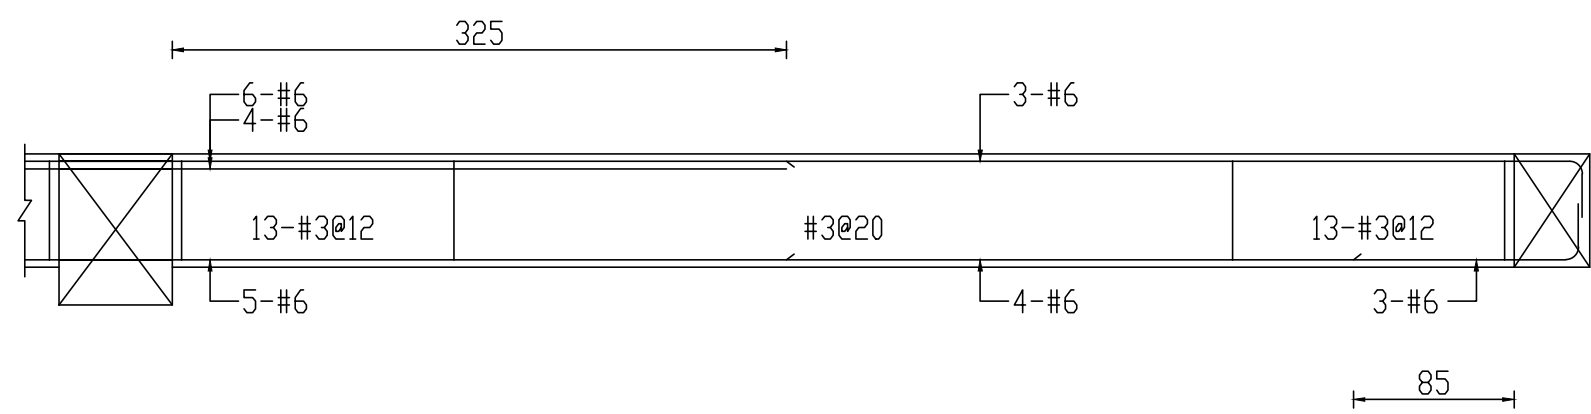


5F b40(40x60)

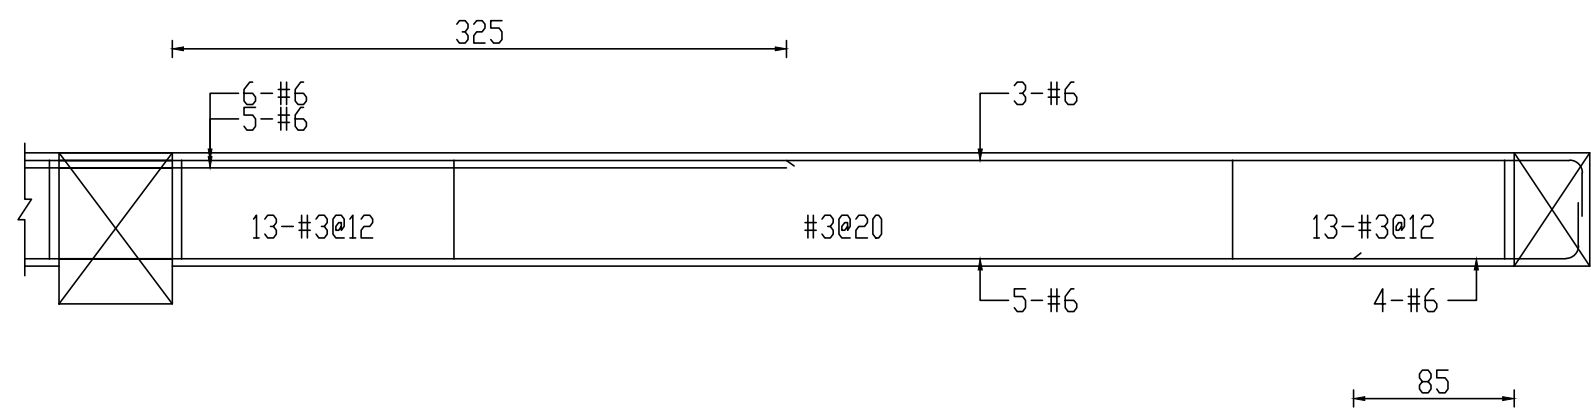


4F b40(40x60)

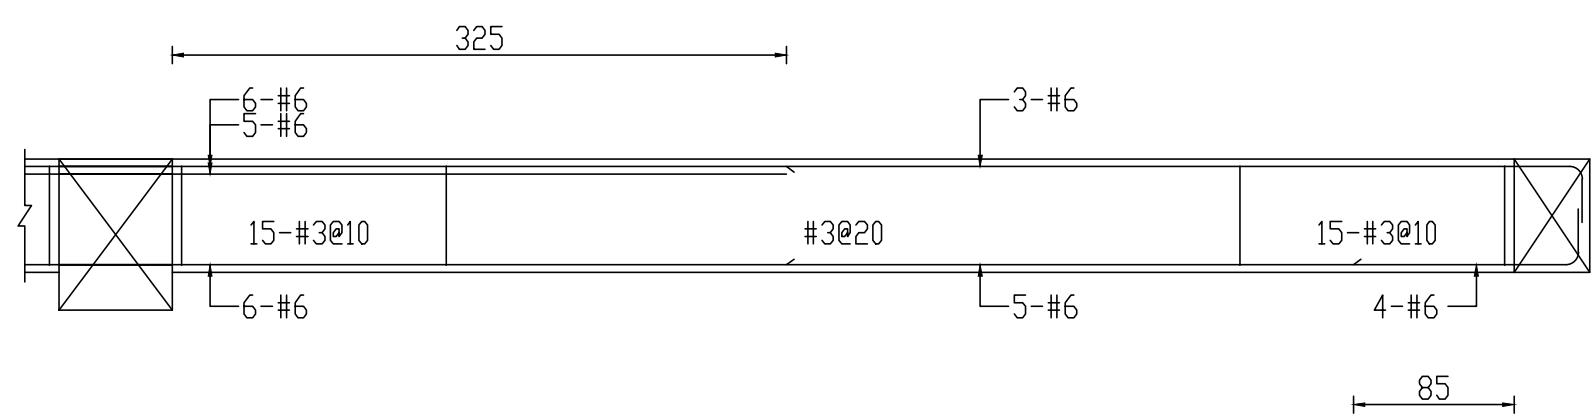


3F b40(40x60)

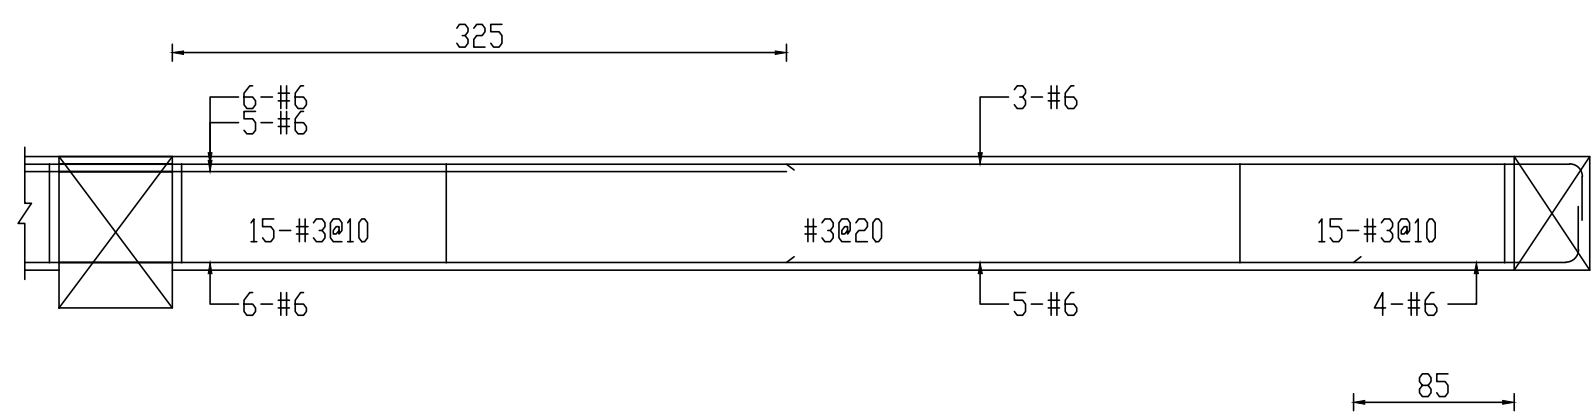


2F b40(40x60)

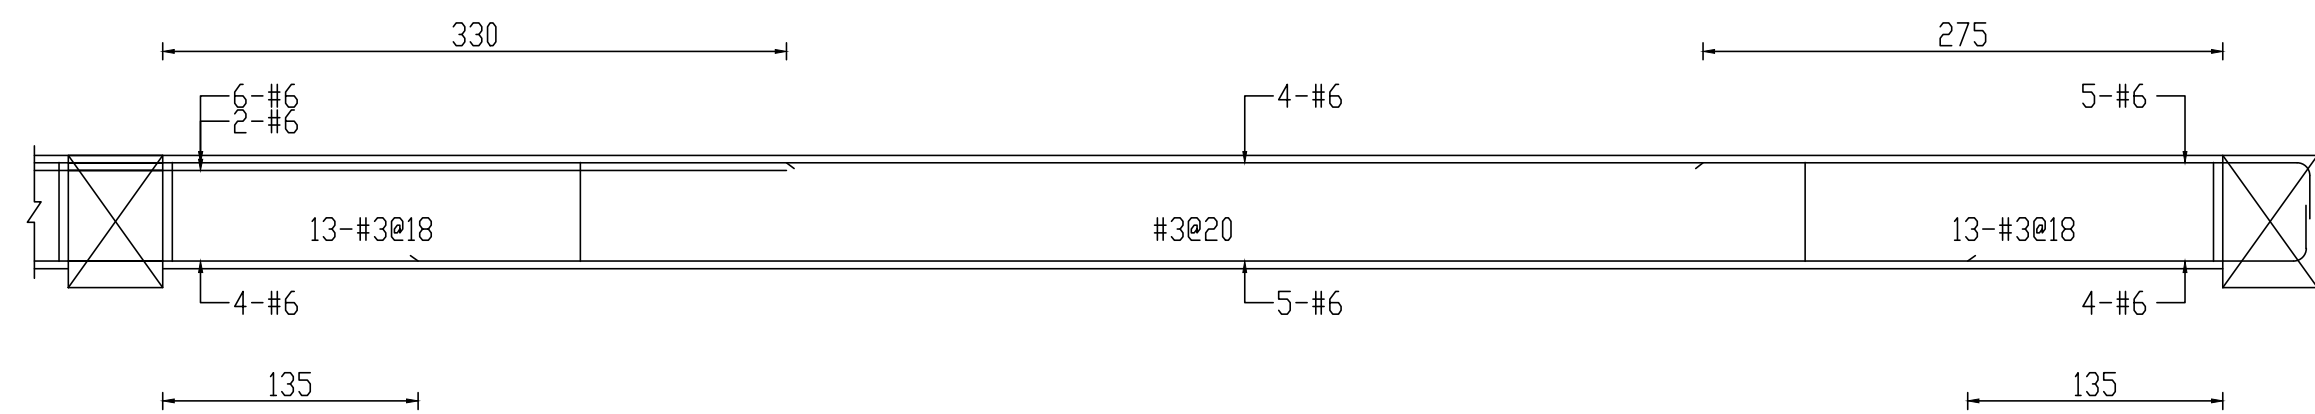


1F b40(40x60)

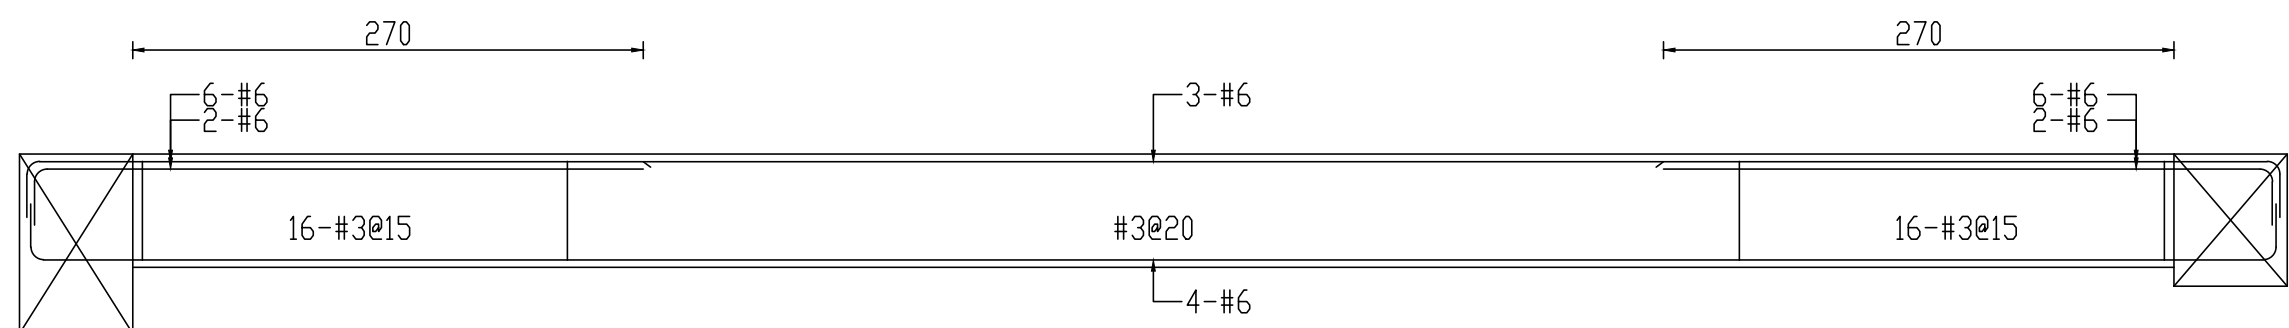


7F b42(40x60)

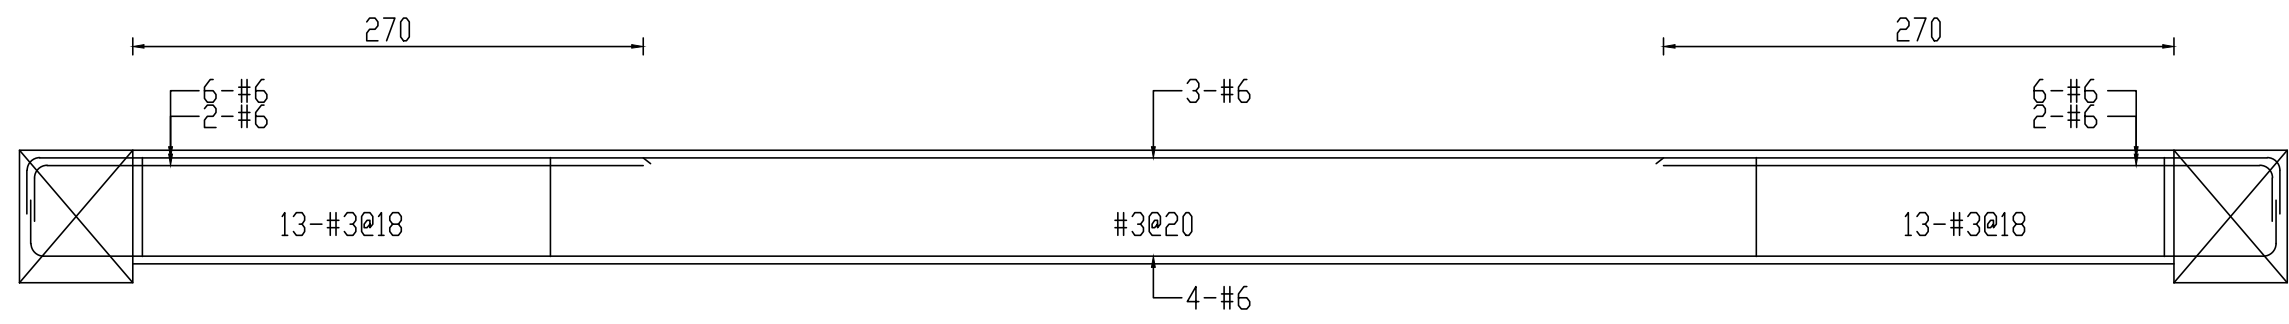


6F b42(40x60)

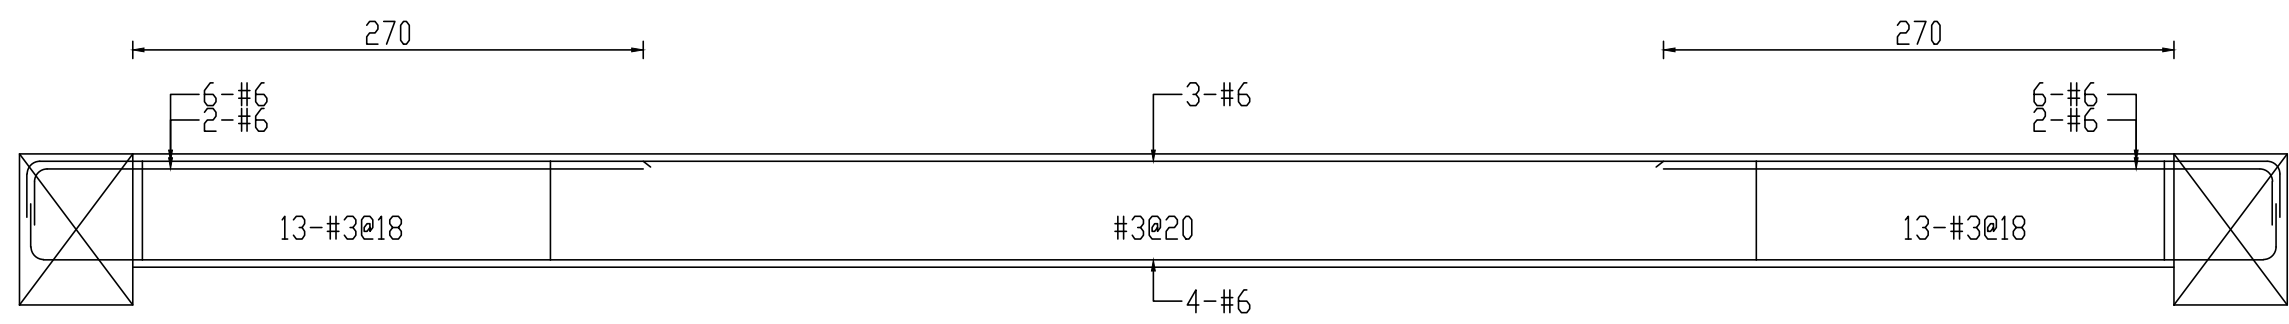


5F b42(40x60)

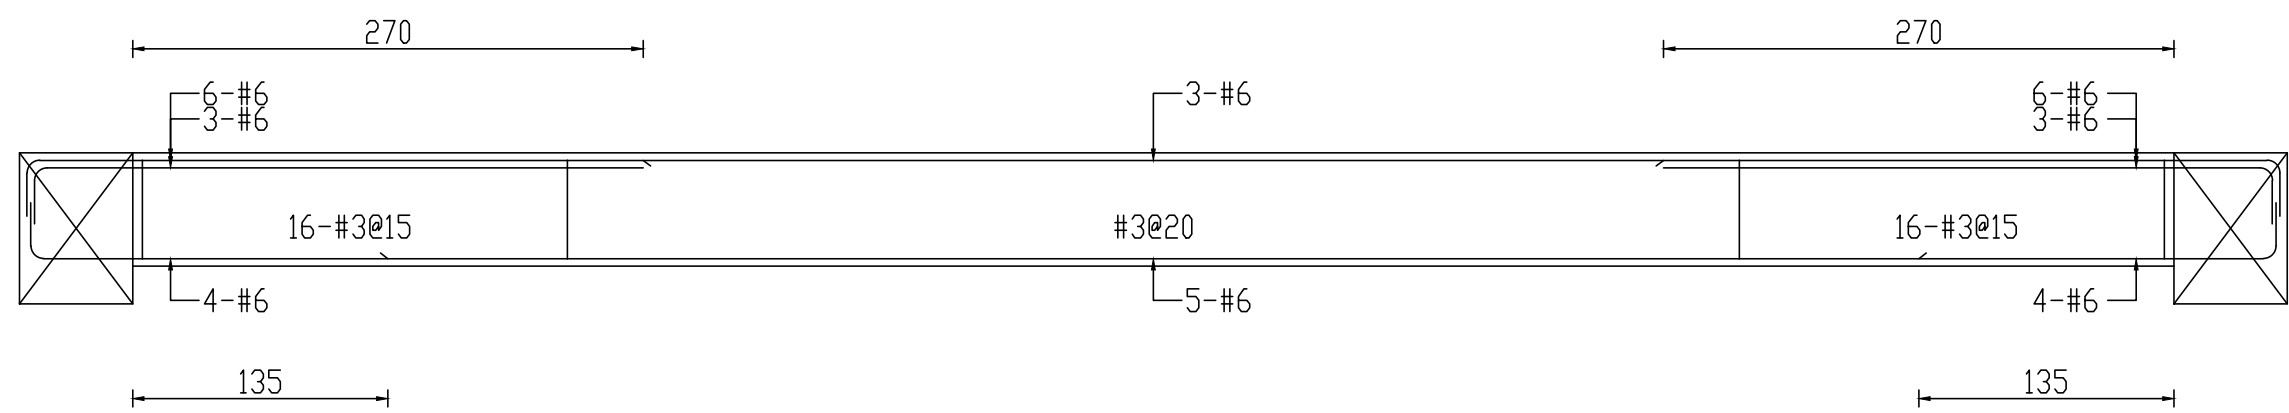

4F b42(40x60)

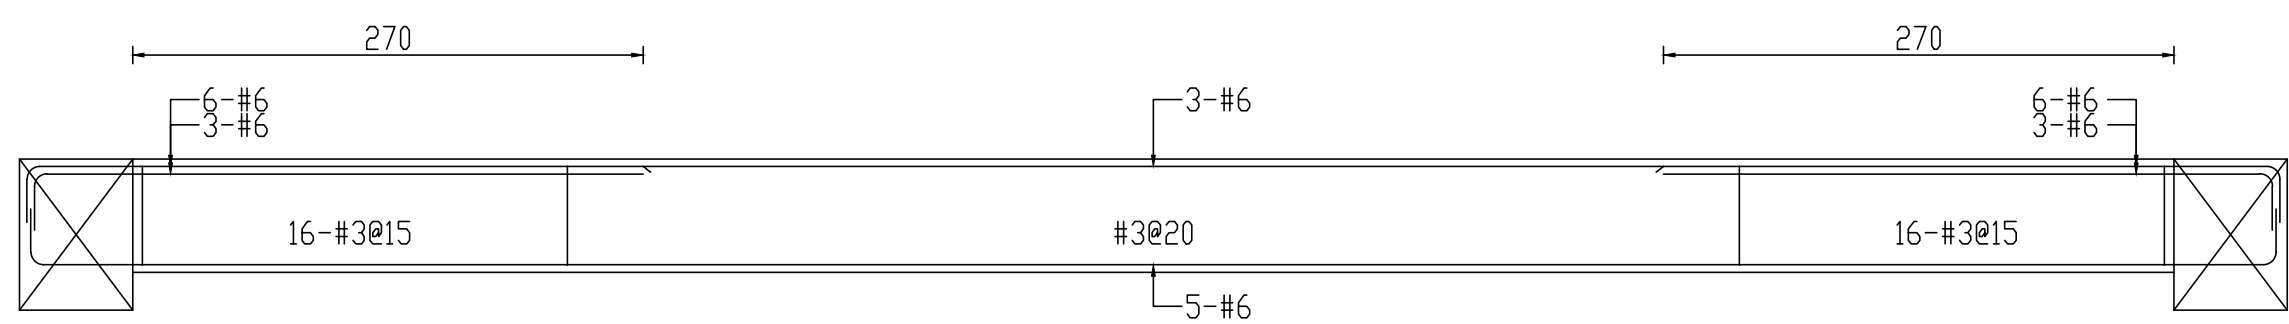

3F b42(40x60)

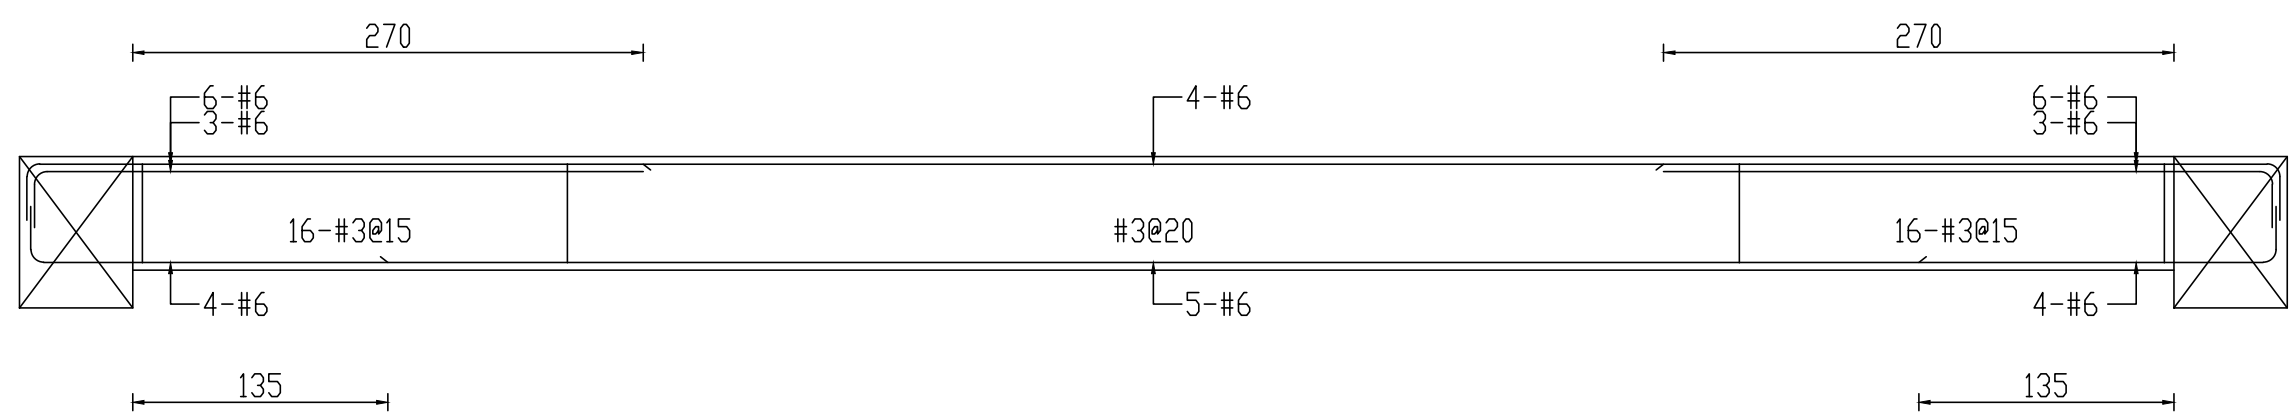

2F b42(40x60)

工程業主：
 中華民國農會
National Farmers' Association, R.O.C

工程名稱：
中華民國農會
總部大樓新建工程

圖名：
梁配筋圖(八十三)

許育嘉聯合建築師事務所
Y.C.Hsu Architect and Associate Co.
T(04)2337-5151
F(04)2337-6651

圖號

建築師簽證

繪圖	複核	83
設計	核准	—
初核	日期	S2

A10905