




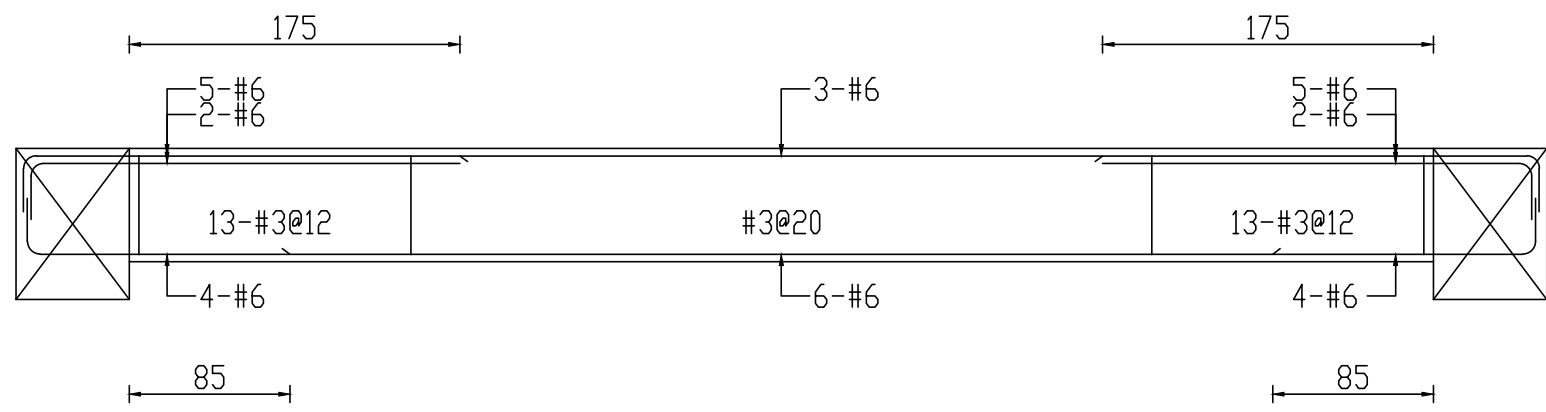


3F_g31(40x60)

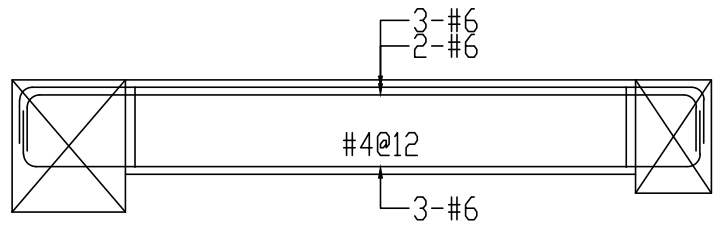


6F_g33(30x50)

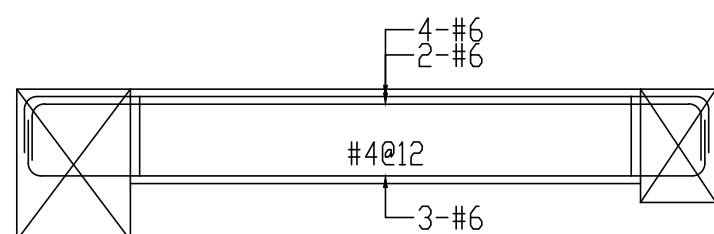


4F_g33(30x50)

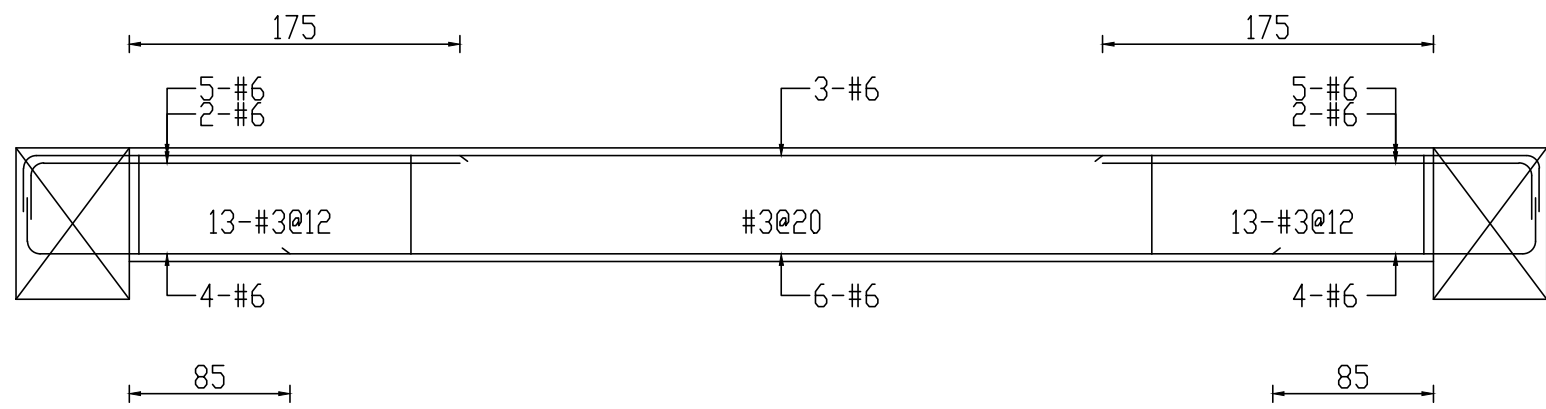


2F_g31(40x60)

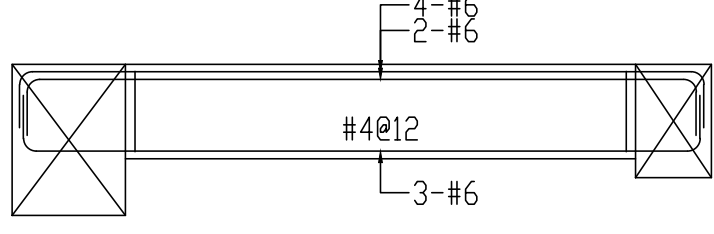

5F_g33(30x50)

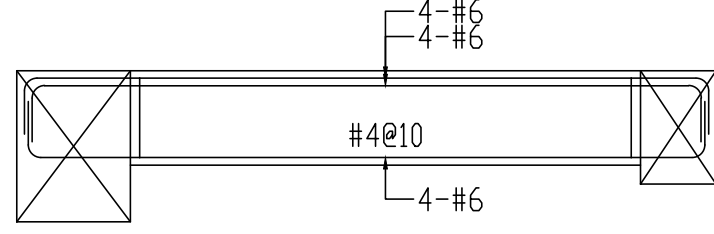


3F_g33(30x50)

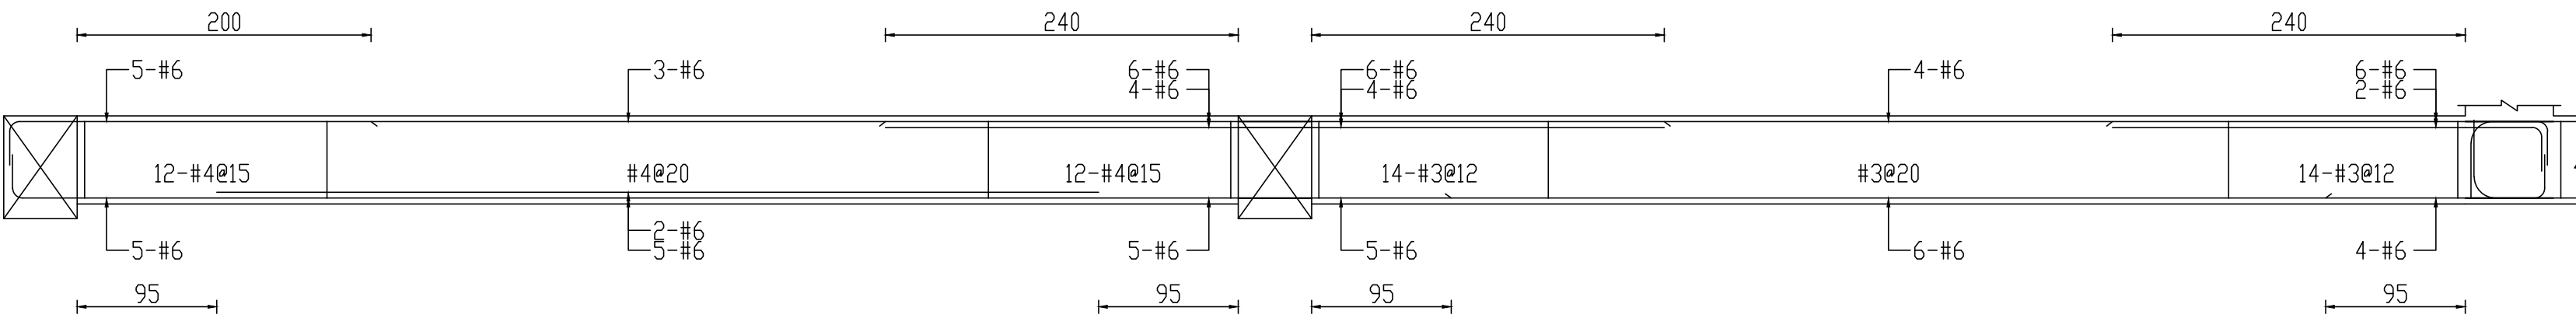


B1F_g35(40x60)

B1F_g36(40x60)

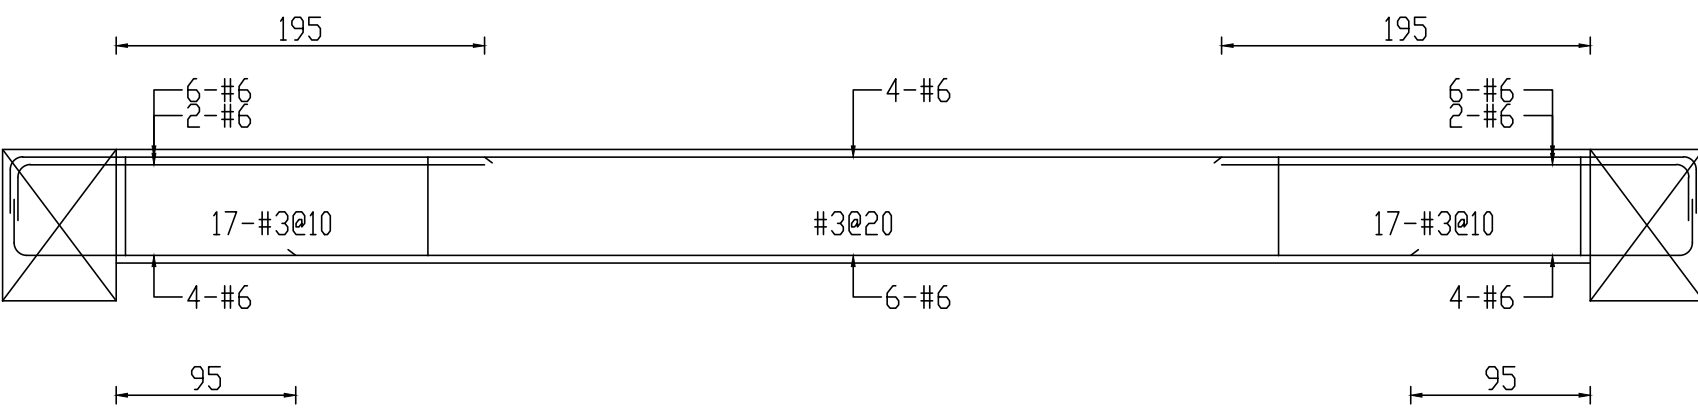


2F_g33(40x60)

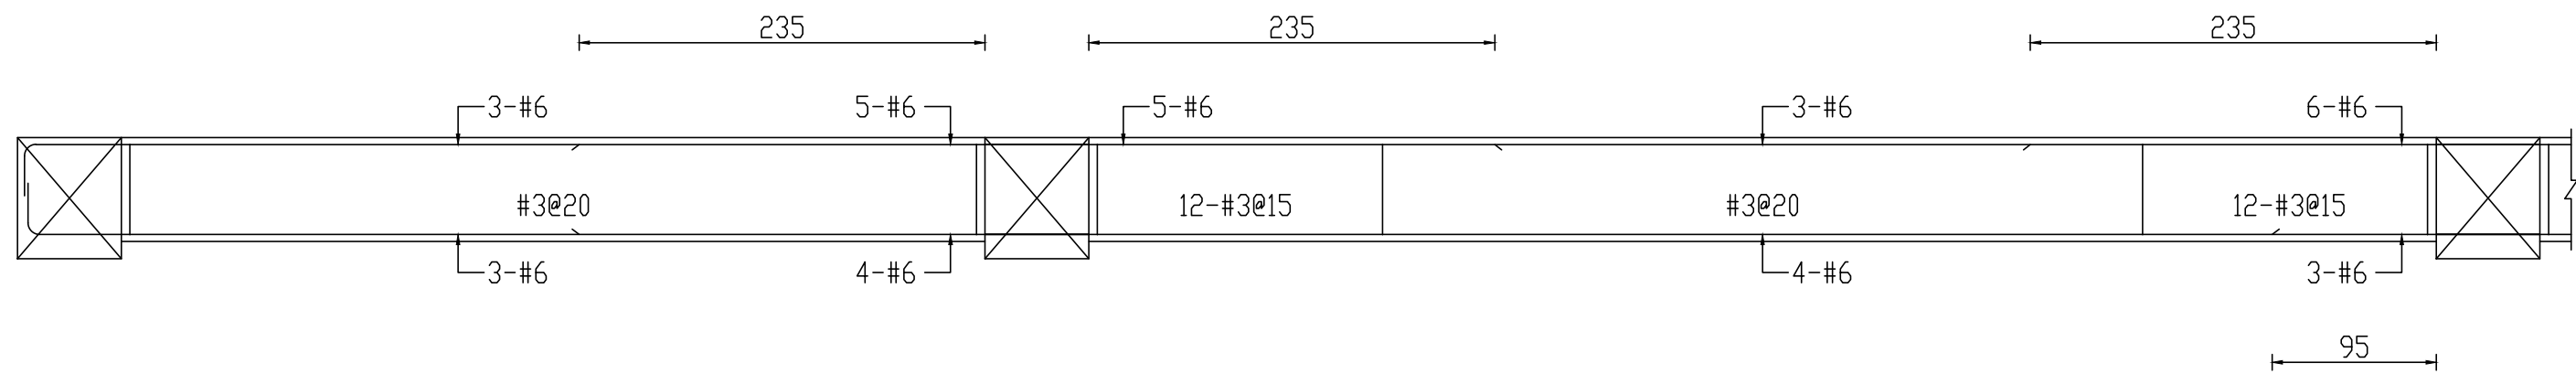


7F_g34(40x60)

7F_g35(40x60)

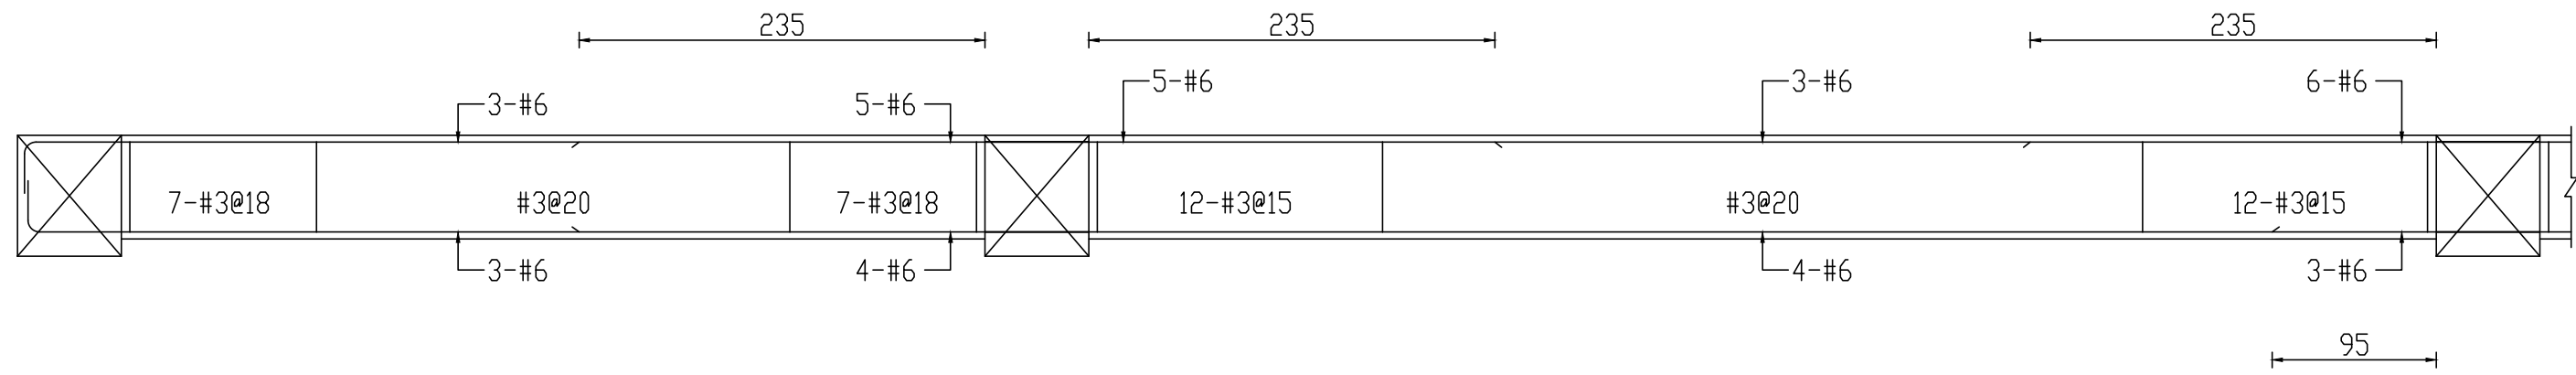


6F_g34(40x60)

6F_g35(40x60)

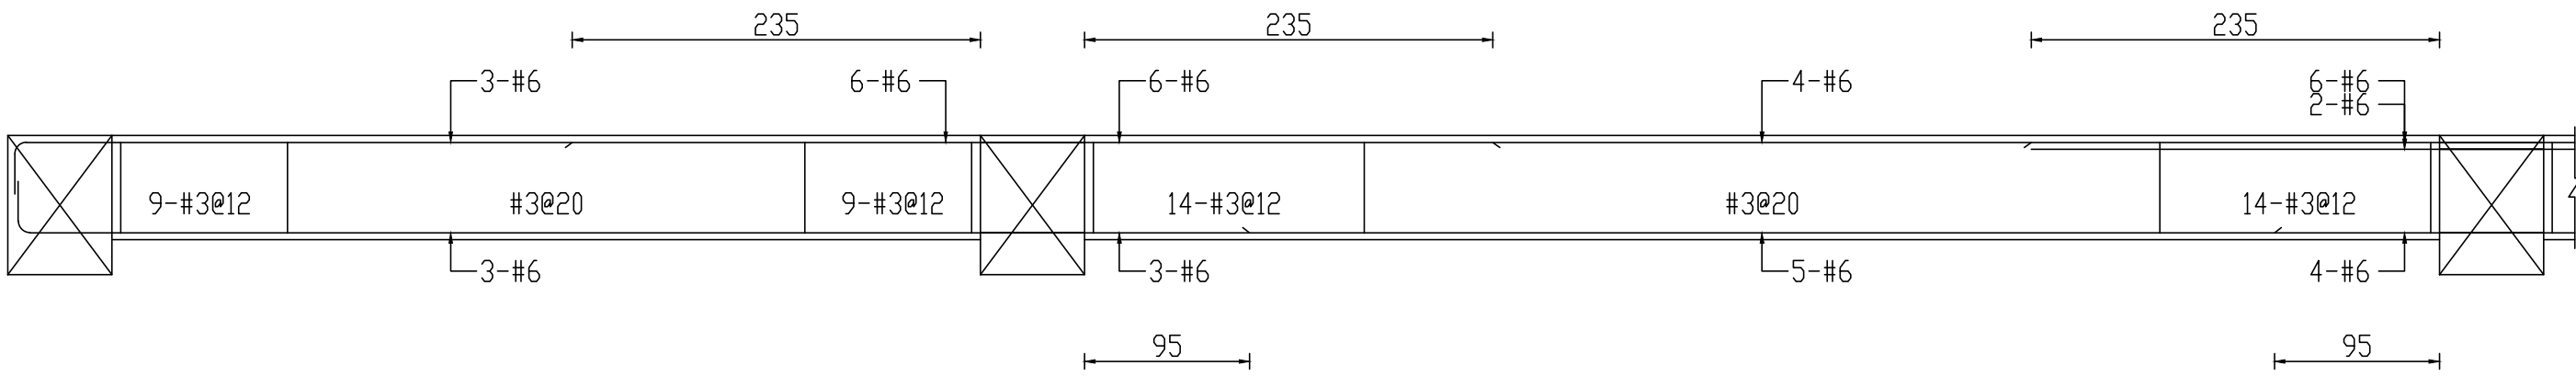


3F_g34(40x60)

3F_g35(40x60)

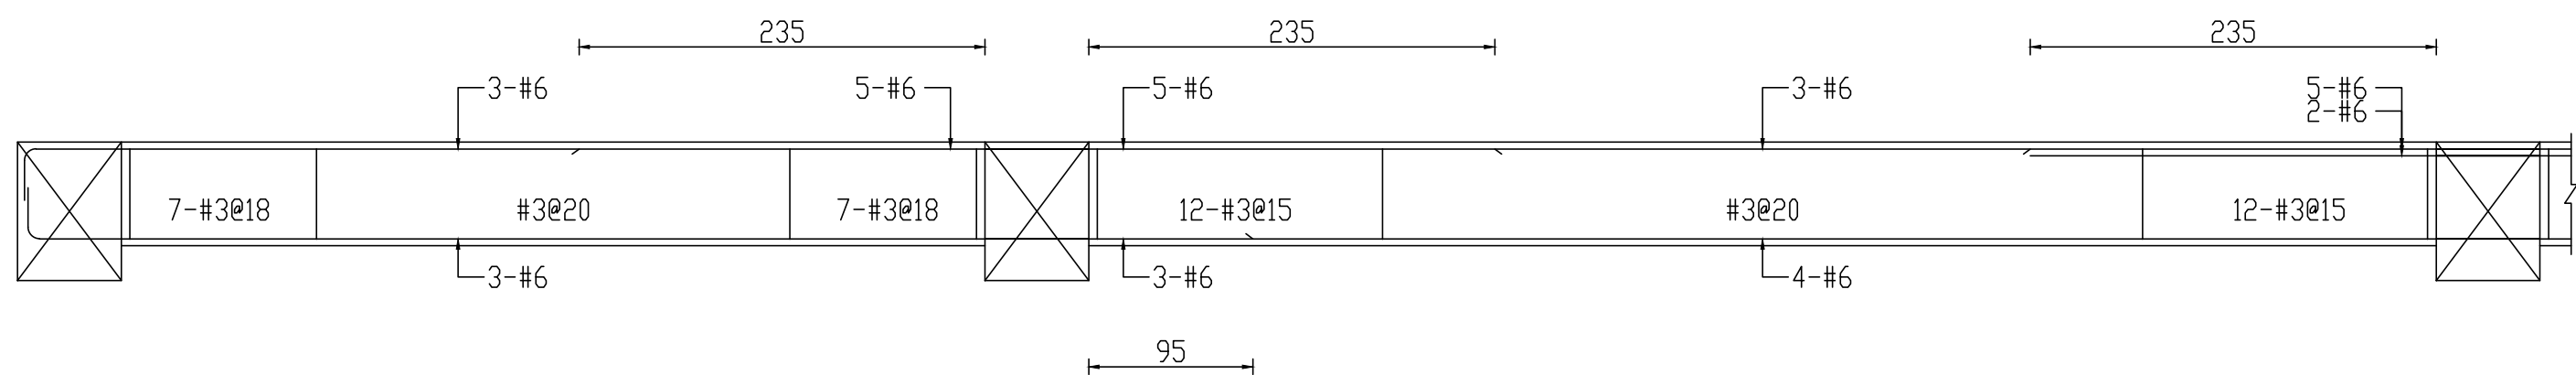


5F_g34(40x60)

5F_g35(40x60)

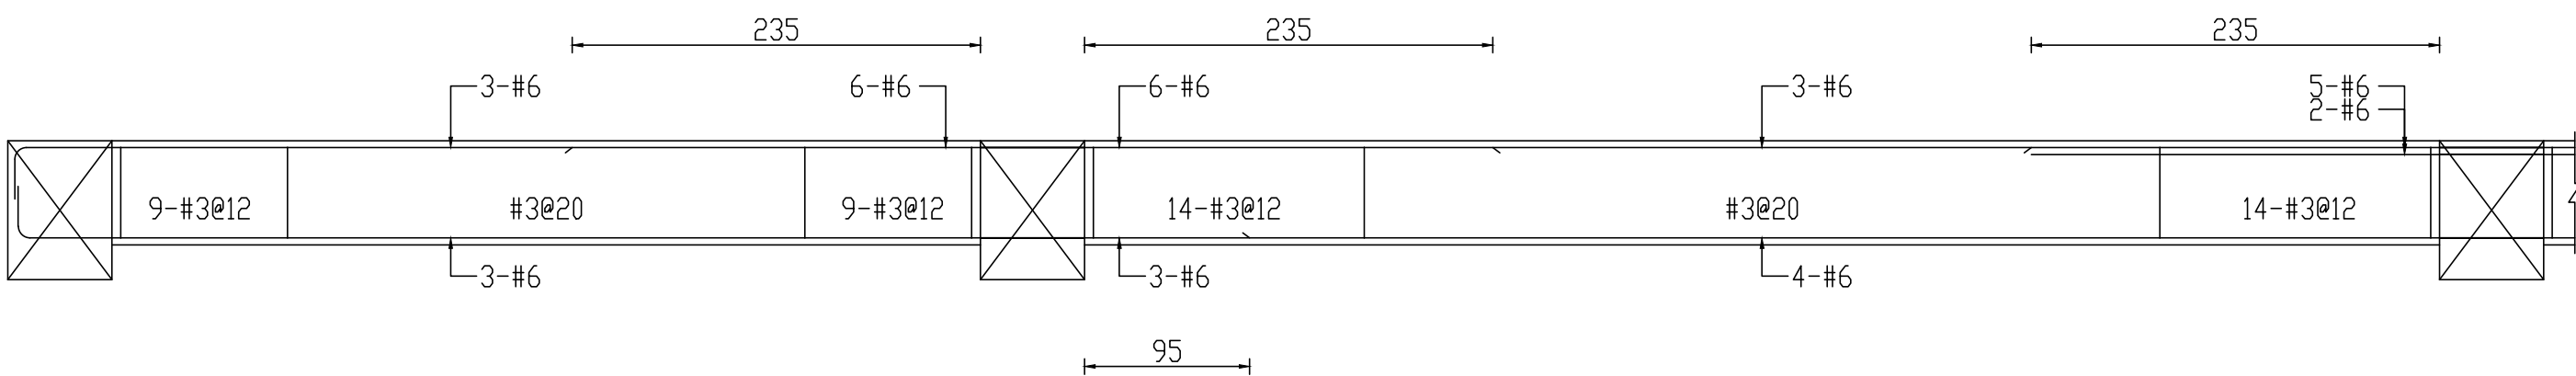

2F_g34(40x60)

2F_g35(40x60)

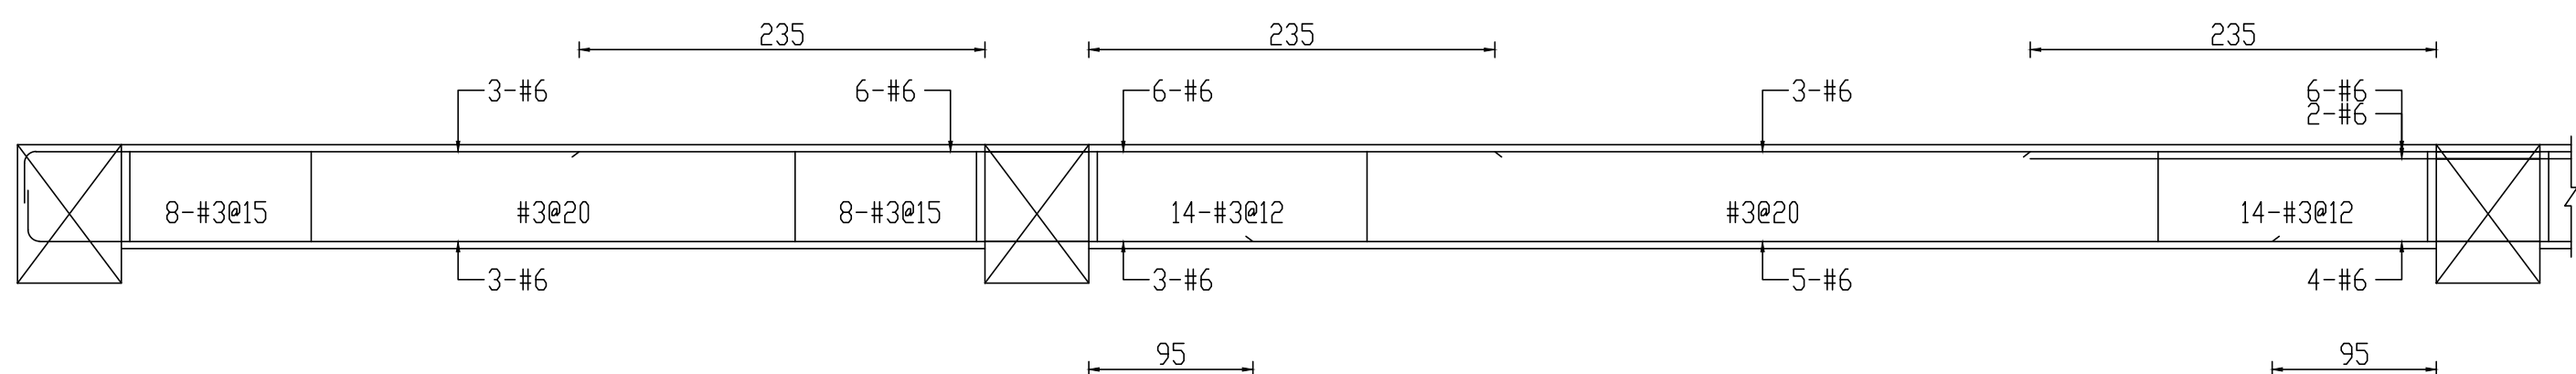

4F_g34(40x60)

4F_g35(40x60)

工程業主： 中華民國農會 National Farmers' Association, R.O.C	工程名稱： 中華民國農會 總部大樓新建工程		圖名： 梁配筋圖(九十四)	許育嘉聯合建築師事務所 Y.C.Hsu Architect and Associate Co.		T(04)2337-5151 F(04)2337-6651	圖號		建築師簽證		
				繪圖		複核		94	——		
				設計		核准		S2			
				初核		日期					
A10905											