


2F G15(60x75)

2F G16(60x75)


2F G17(60x75)

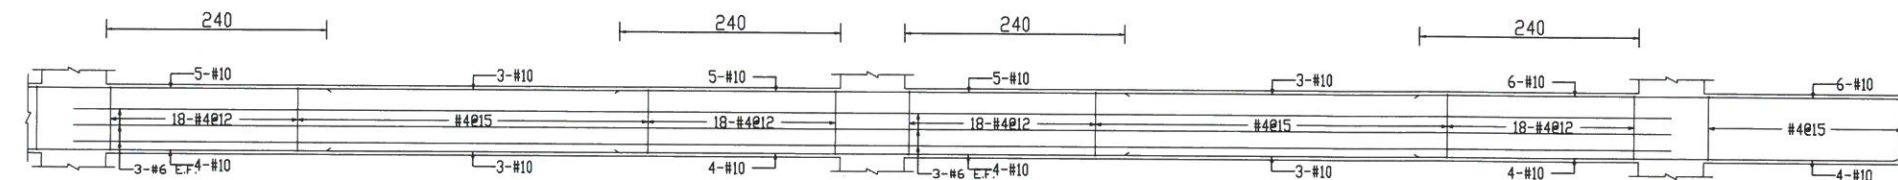

2F G18(60x75)


2F G19(60x75)

2F G19(60x75)

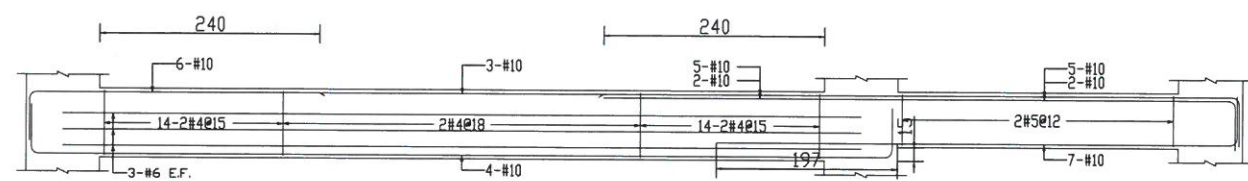

2F G20(60x75)

2F G21(70x60)

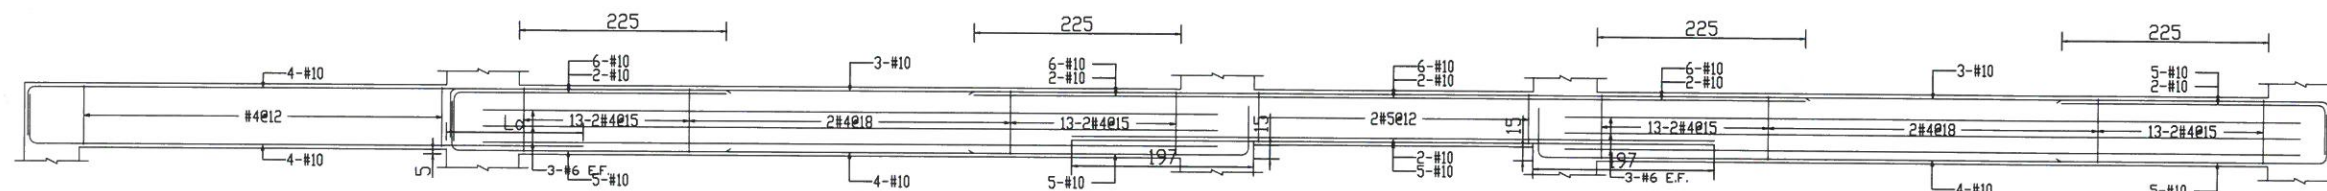


2F B1a(40x70)

2F B1(60x75)

2F B2(60x60)

2F B3(60x75)

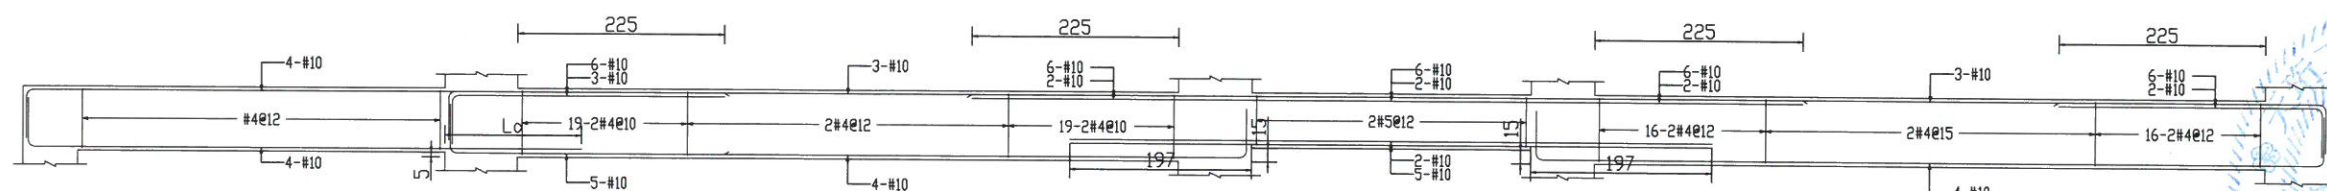


2F B4a(40x70)


2F B4(60x75)

2F B5(60x60)

2F B6(60x75)

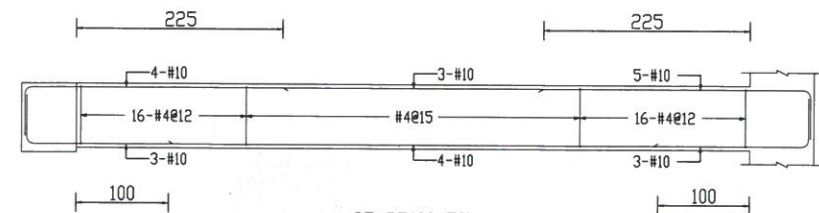


2F B7(60x70)

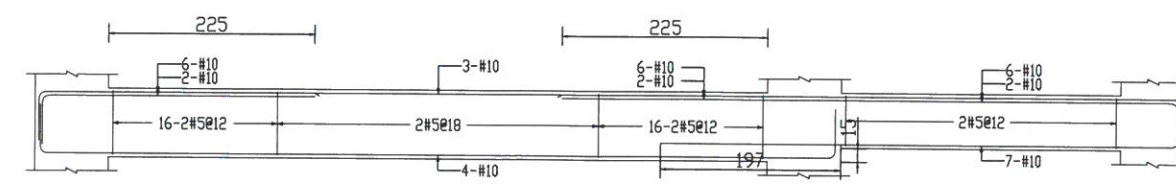

2F B8(60x75)

2F B9(70x60)

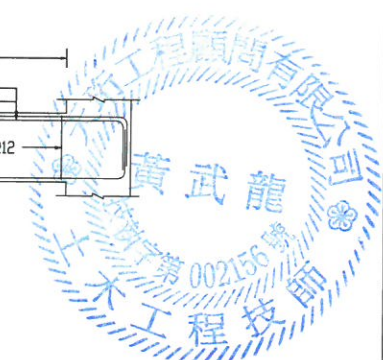

Handwritten signature of the designer.

MAYU architects+
張瑪龍陳玉霖聯合建築師事務所
e: info@malone.com.tw
w: www.mayuarhitects.com

高雄
高雄市苓雅區四維路10號3F-1
07-3389098
台北
台北市中山區松江路76號6F
070-1000-0019

工程名稱
新竹市建華國中校園整體規劃暨
新建校舍工程
圖名
大梁配筋圖-2

核准	設計
校核	繪圖
日期	2019/10
張號	圖號
13/41	S2-07