




4F B10(60x75)

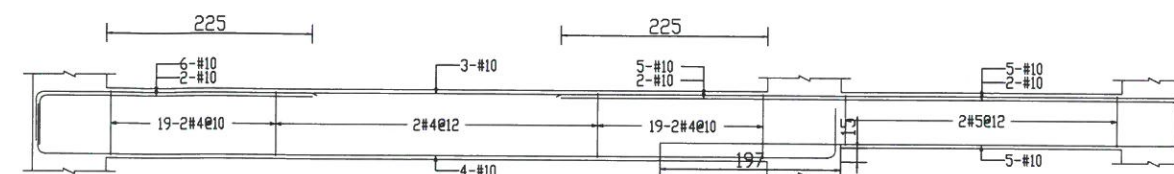


4F B11(70x60)

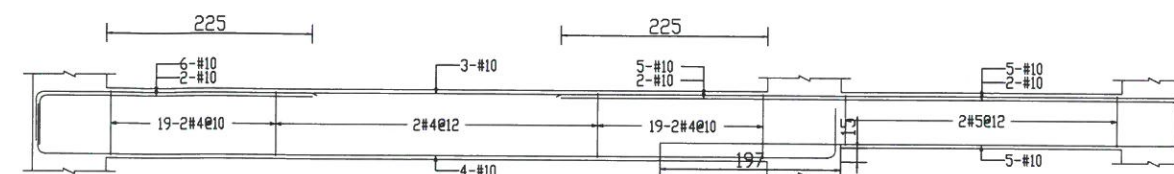

4F B12(60x75)

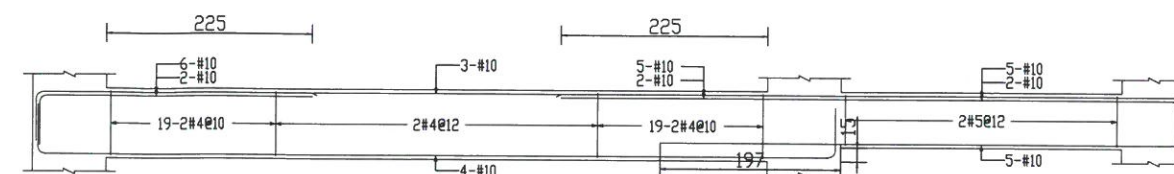


4F B13(70x60)

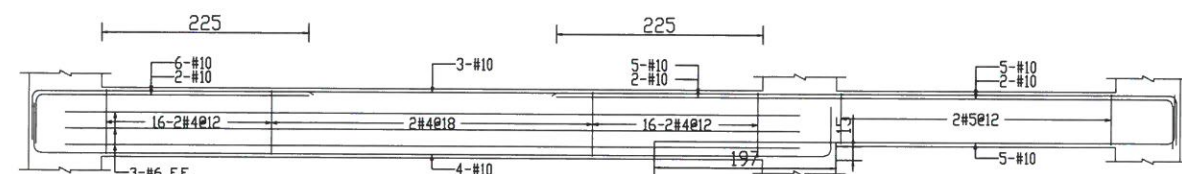


4F B14(60x75)




4F B15(70x60)

 


4F B16(40x70)

 


4F B17(40x70)

 


4F B18(60x50)

 


4F CB18(60x50)

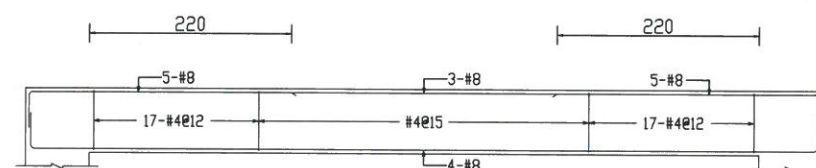


RF G1(40x70)

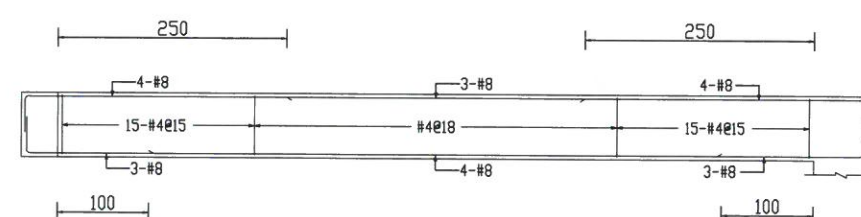


RF G2(40x70)

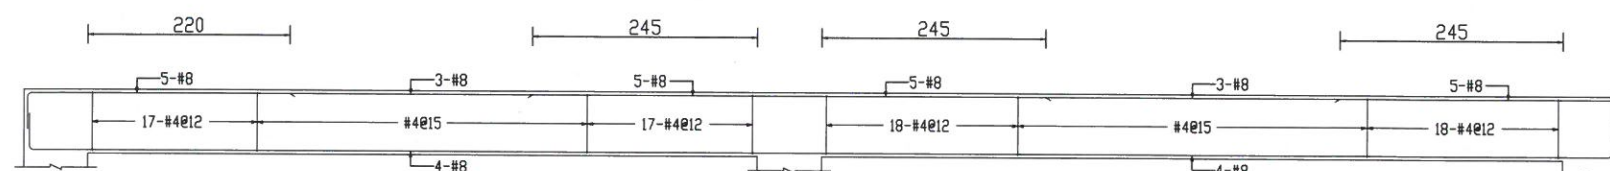


RF G3(40x70)

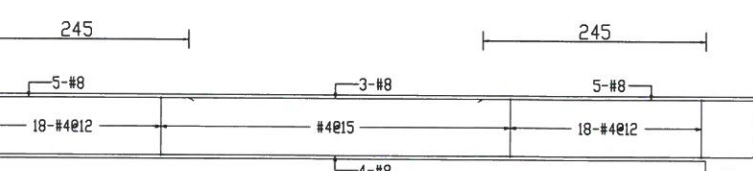


RF G4(40x70)

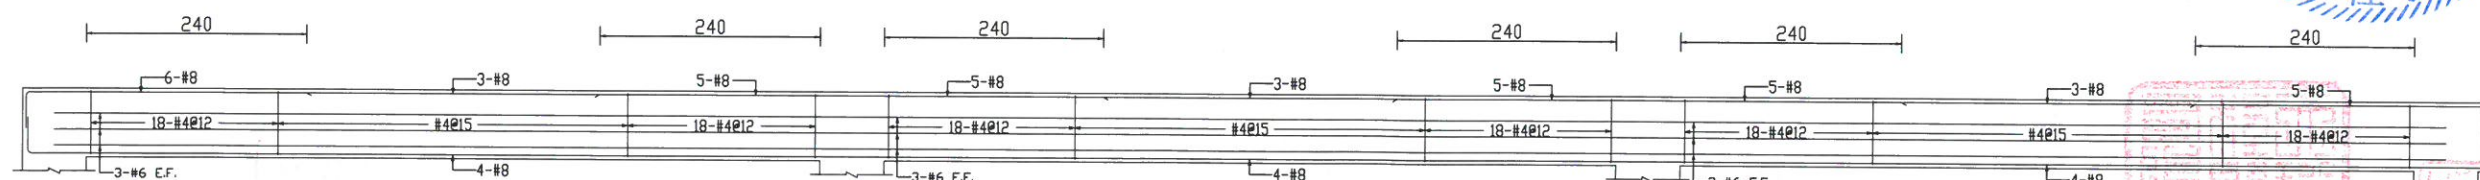

RF G5(60x75)

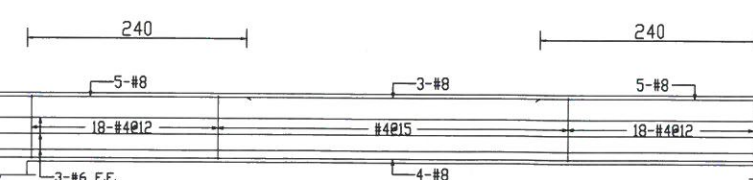

RF G6(60x75)

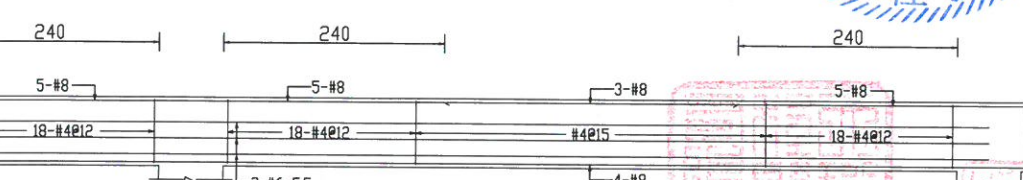

RF G7(60x75)



MAYU architects+
張瑪龍陳玉霖聯合建築師事務所

e: info@malone.com.tw
w: www.mayuarchitects.com

高雄
高雄市苓雅區四維四路 10 號 3F-1
07-3389098

台北
台北市中山區松江路 76 號 6F
070-1000-0019

工程名稱

新竹市建華國中校園整體規劃暨
新建校舍工程

圖名

大梁配筋圖-8

簽章

核准 設計

校核 繪圖

日期

2019/10

張號

圖號

19
41

S2-13