



1F FB10(70x160)

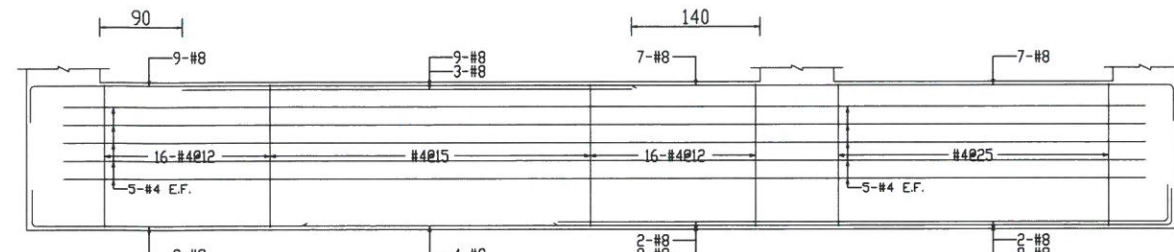


1F FB12(70x160)

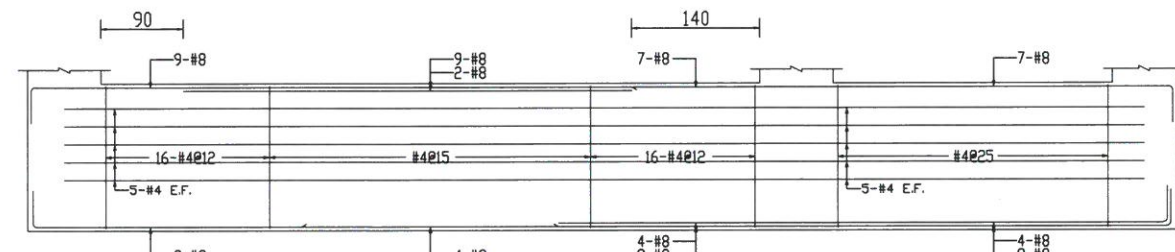


1F FB14(70x160)




1F FB15(70x160)

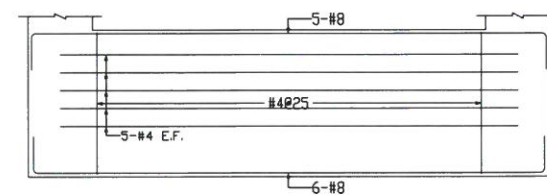


1F FB16(70x160)

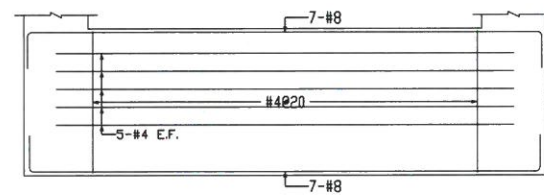

1F FB17(70x160)

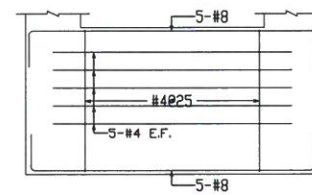


1F FB18(60x160)

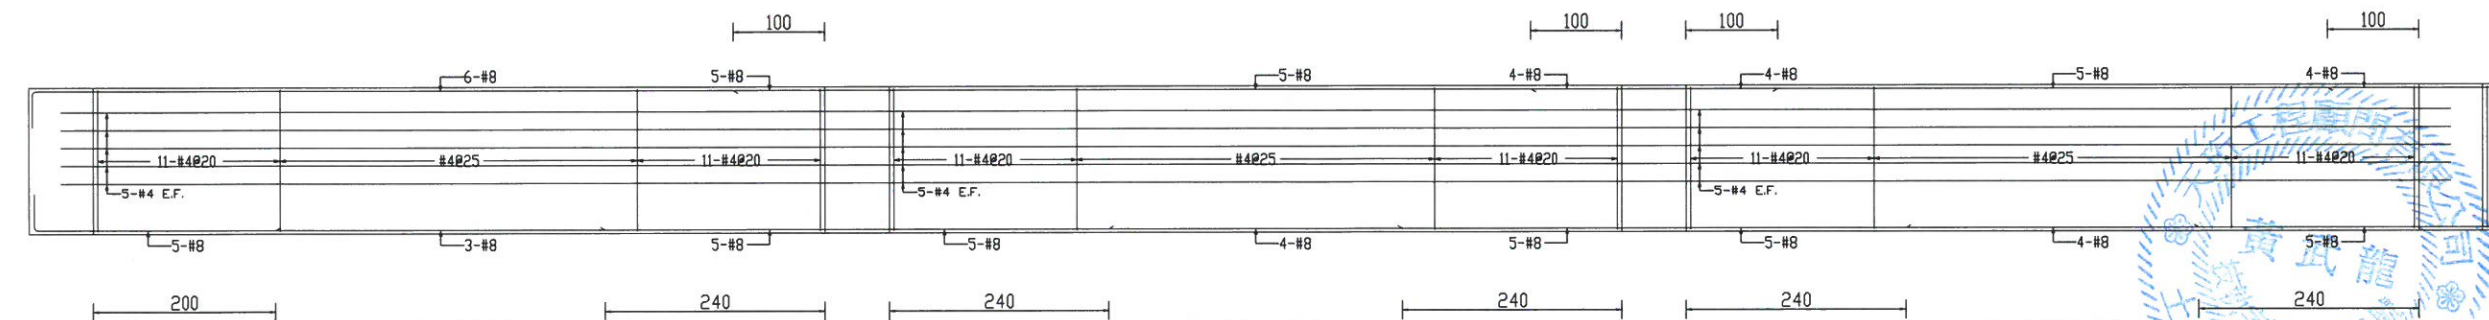

1F Fb1(50x160)

1F Fb2(50x160)

1F Fb3(50x160)

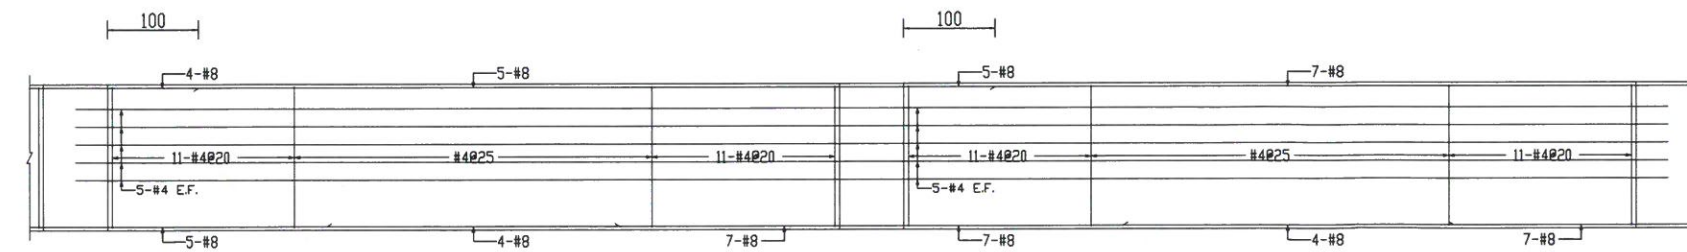

1F Fb4(50x160)

1F Fb5(50x160)

MAYU architects+
張瑪麗陳玉霖聯合建築師事務所

e: info@malone.com.tw
w: www.mayuarchitects.com

高雄
高雄市苓雅區四維四路10號3F-1
07-3389098

台北
台北市中山區松江路76號6F
070-1000-0019

工程名稱

新竹市建華國中校園整體規劃暨
新建校舍工程

圖名

地梁配筋圖-4

簽章

核准 設計

校核 繪圖

日期

2019/10

張號 圖號

10
41

S2-04