




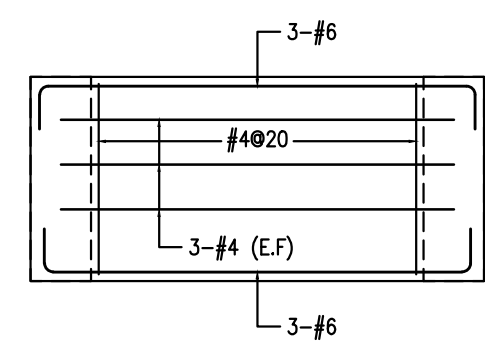


1F Fb0 (30x135)

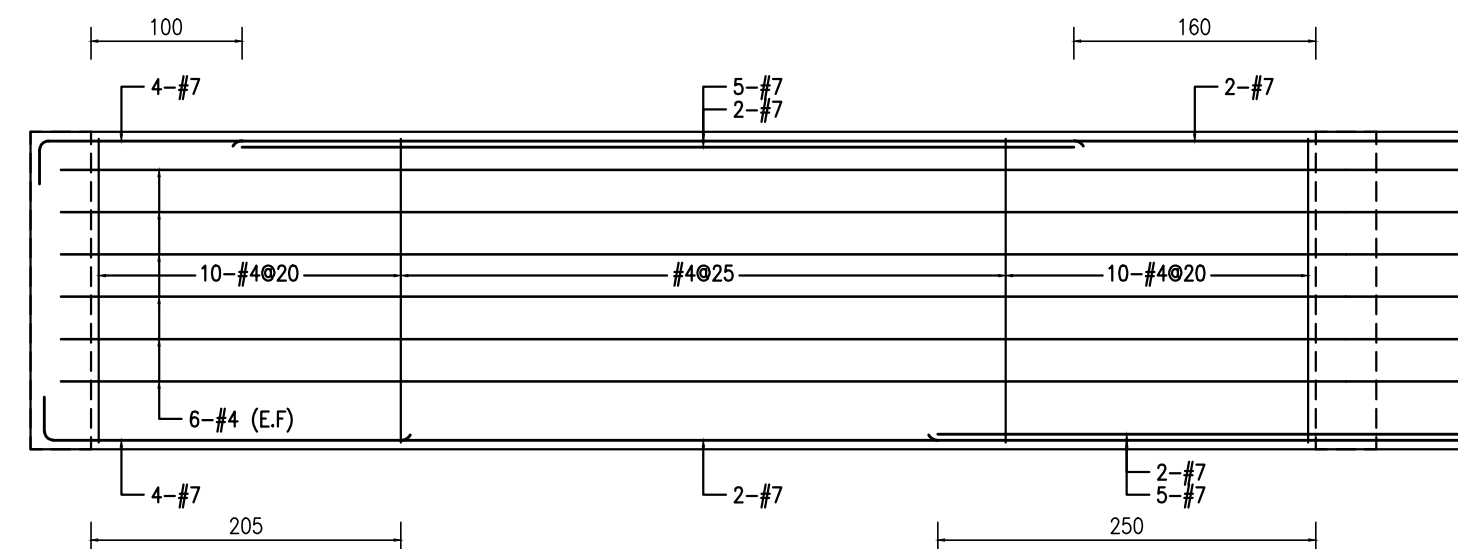


1F Fb1 (40x210)

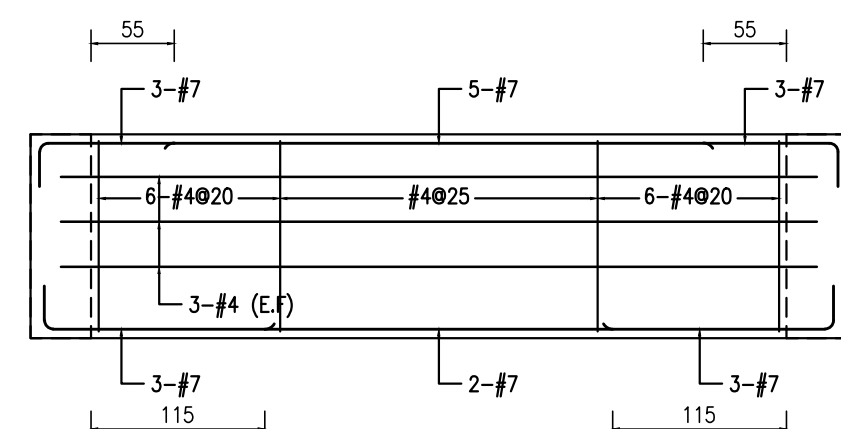


1F Fb2 (40x135)

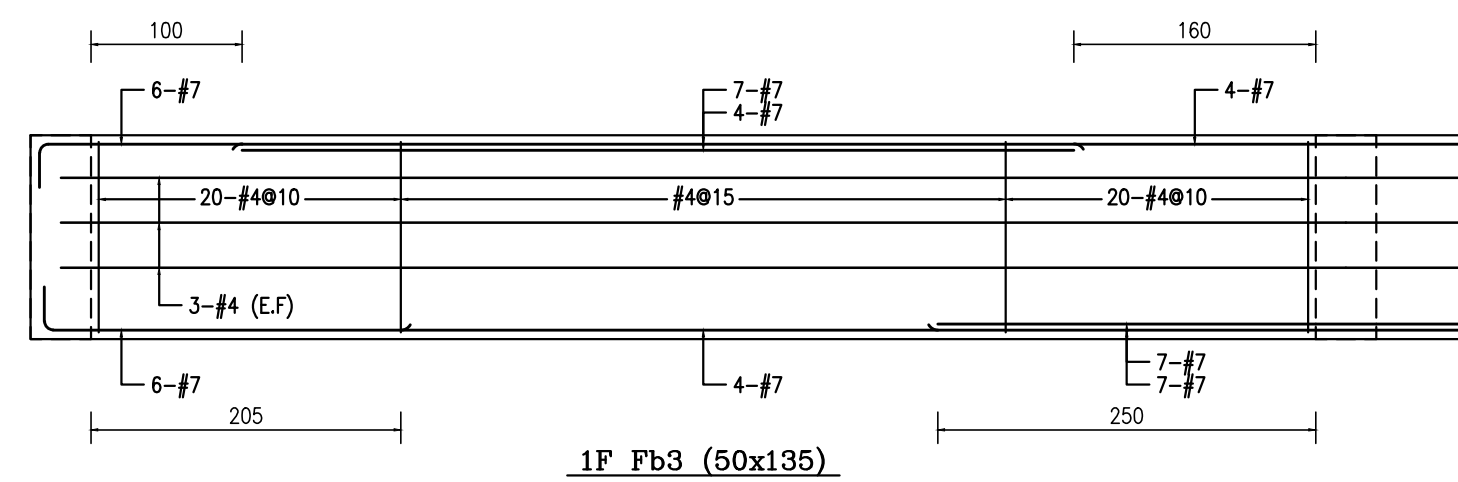


1F Fb3 (50x135)

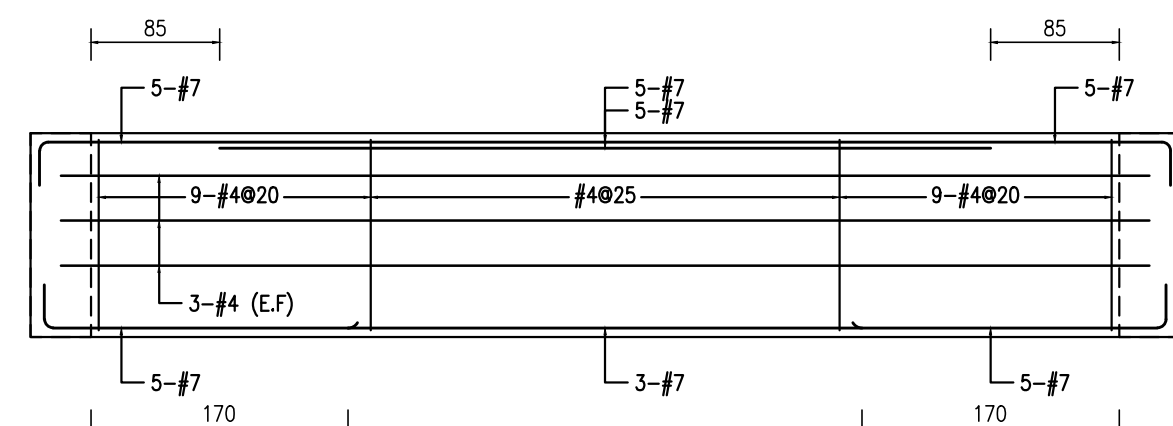


1F Fb4 (40x135)

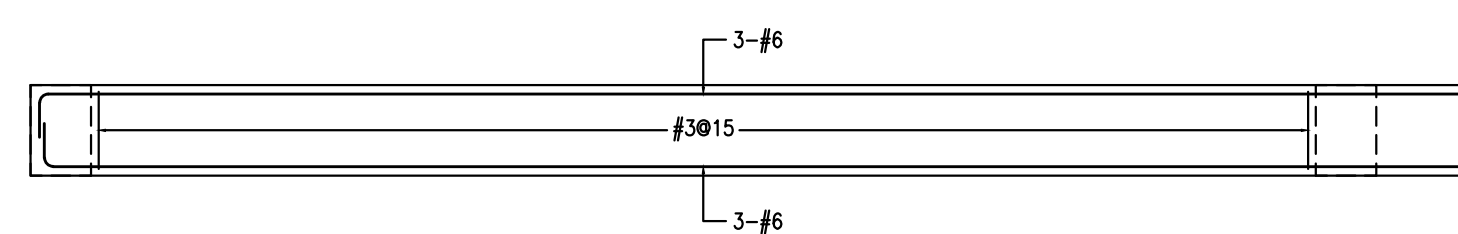


1F Tb0 (30x60)

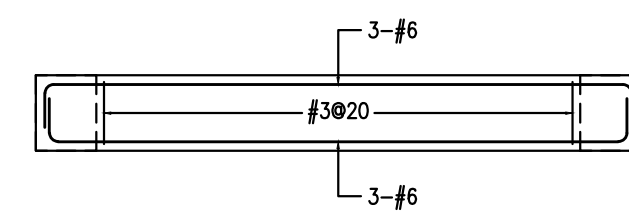

2~4F b0 (25x50)

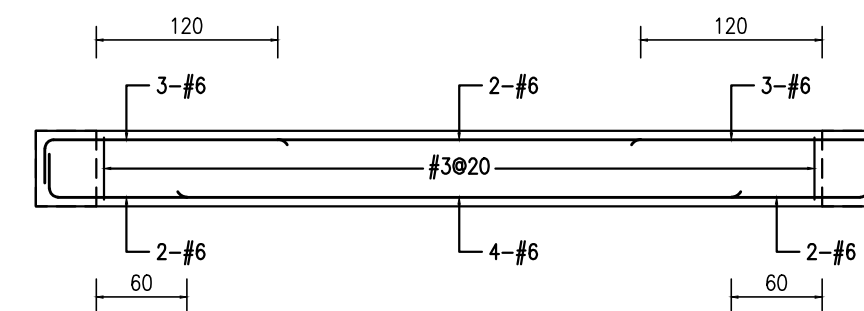


2~4F b101 (30x50)

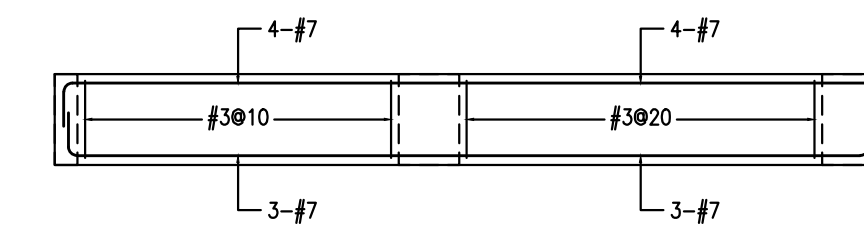


2~4F Cb201 (35x60)


2~4F b201 (35x60)

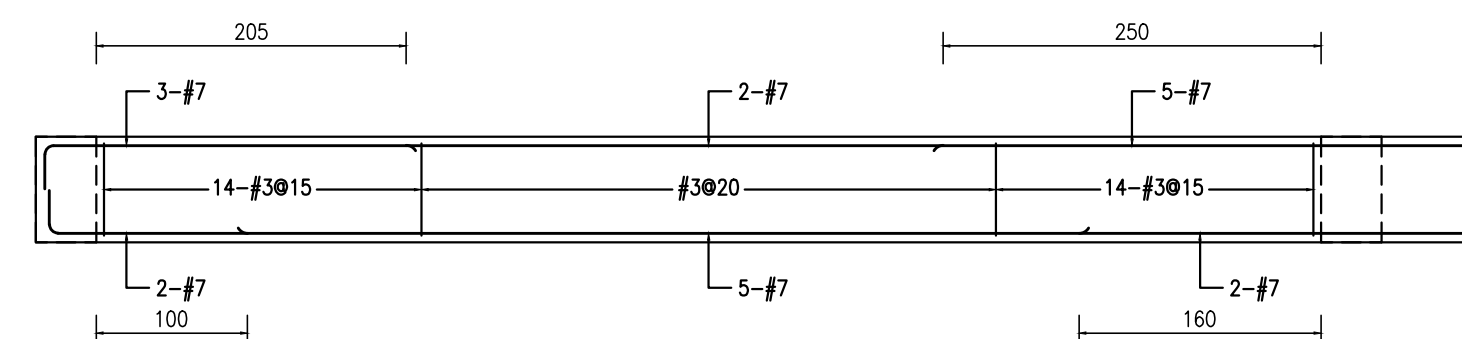

2~4F b301 (40x70)

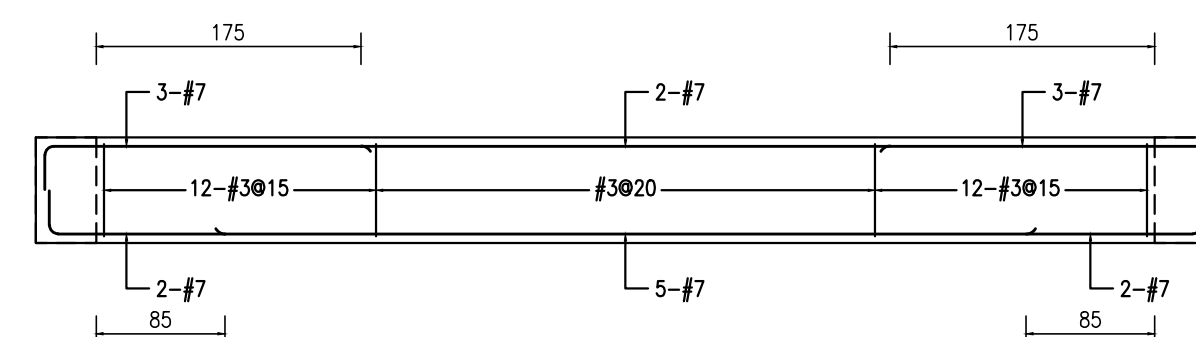


2~4F b302 (40x70)

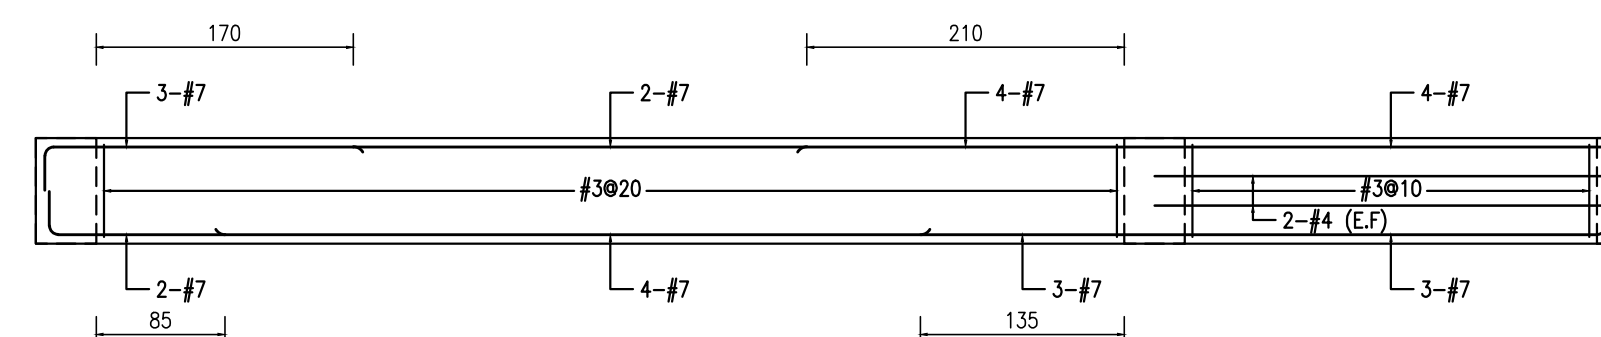


2~3F b303 (40x70)

2~3F Cb303 (40x70)

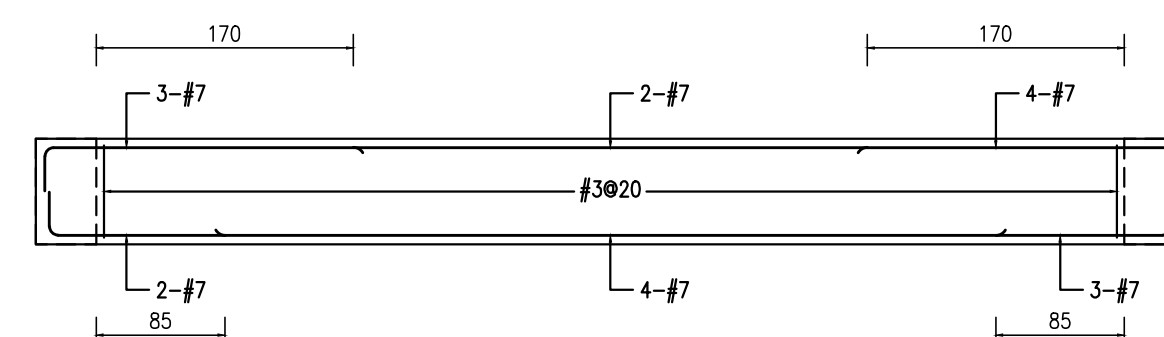

4F b303 (40x70)

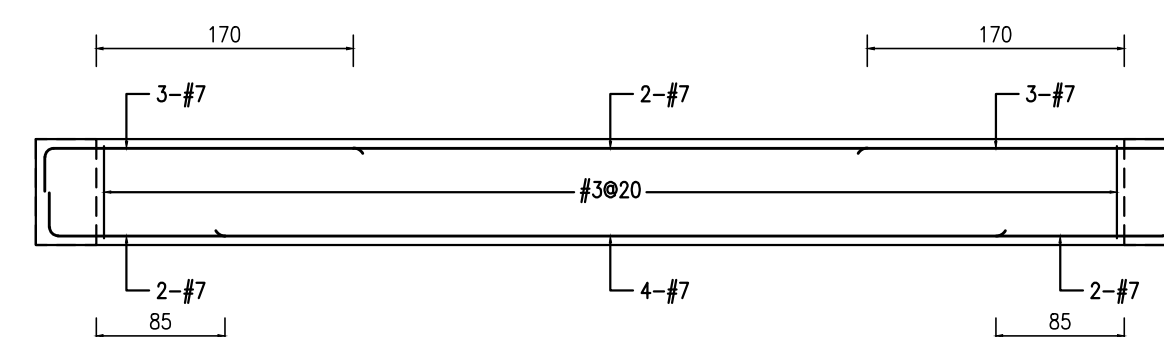

2~3F b304 (40x70)

說明

[illegible]

工程名稱

臺中市北屯區南興國民小學
第一期校舍新建工程

姜樂靜建築師事務所

臺中市西屯區臺灣大道二段902號3樓
TEL：04-23152015
FAX：04-23152017
EMAIL：leching@ms3.hinet.net

圖名

B棟一層~四層小梁配筋圖

核准	比例 A1:1/50
設計	日期
繪圖	核對
圖號	張號

S2-45

業務號