




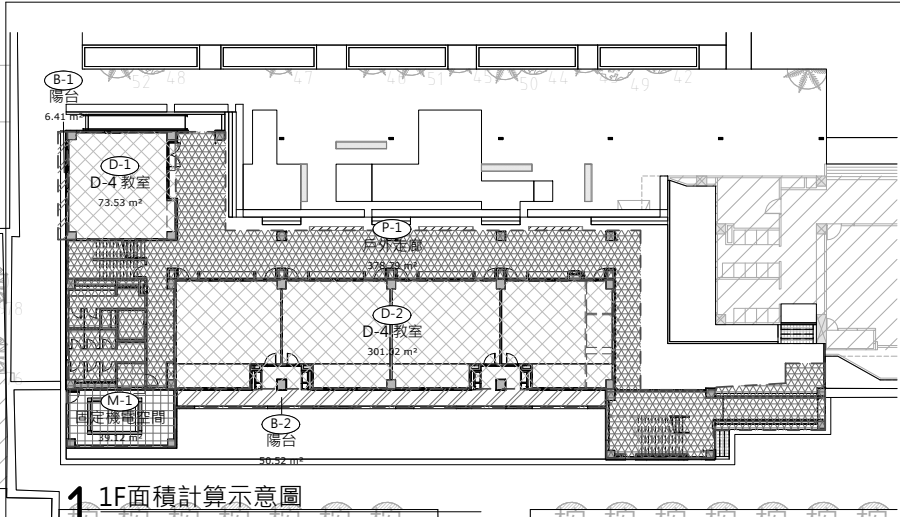


1 1F面積計算示意圖
SCALE: A1 1: 300 A3 1: 600

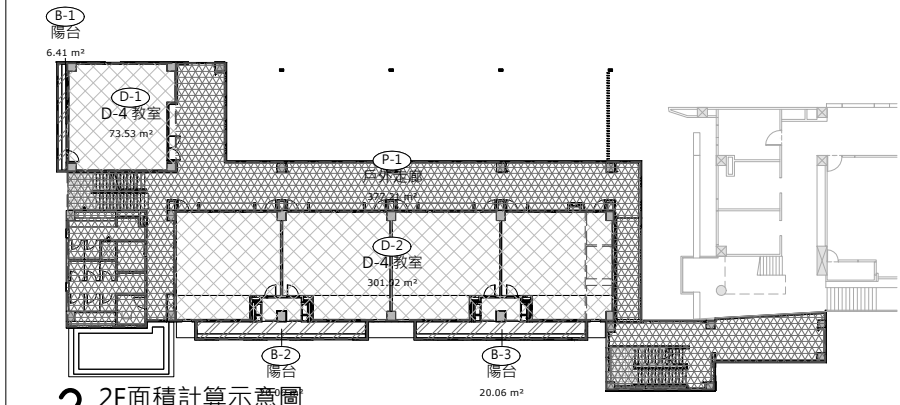





2 2F面積計算示意圖
SCALE: A1 1: 300 A3 1: 600

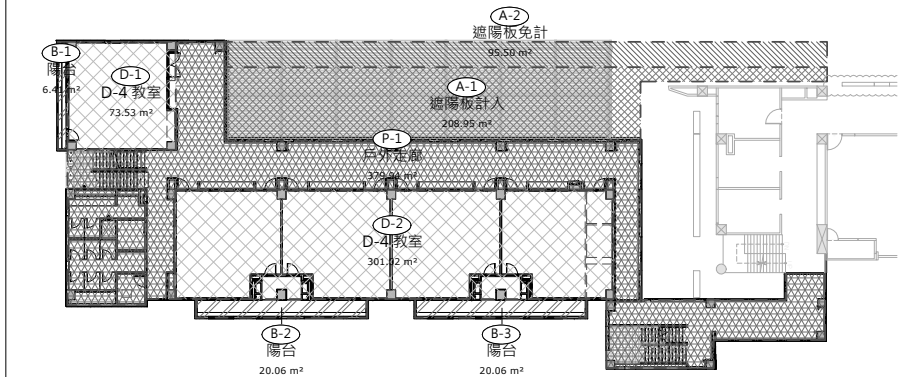

3 3F面積計算示意圖
SCALE: A1 1: 300 A3 1: 600

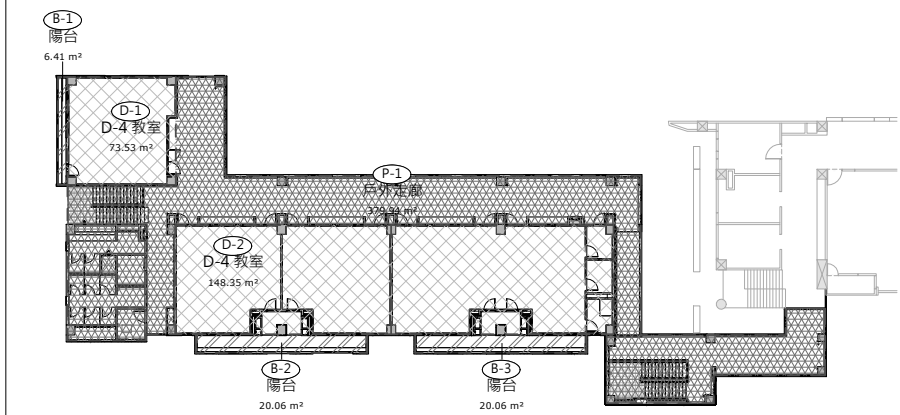

4 4F面積計算示意圖
SCALE: A1 1: 300 A3 1: 600

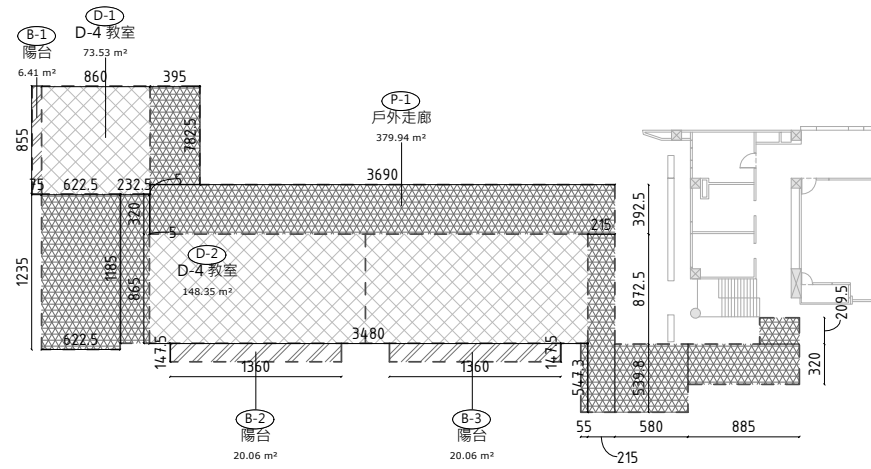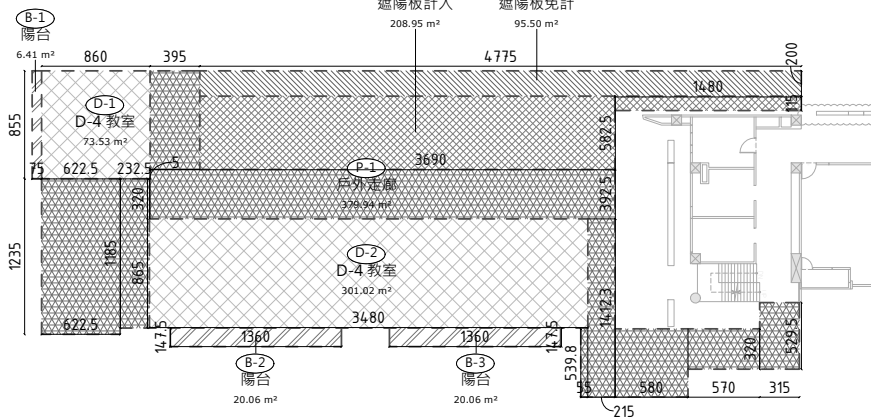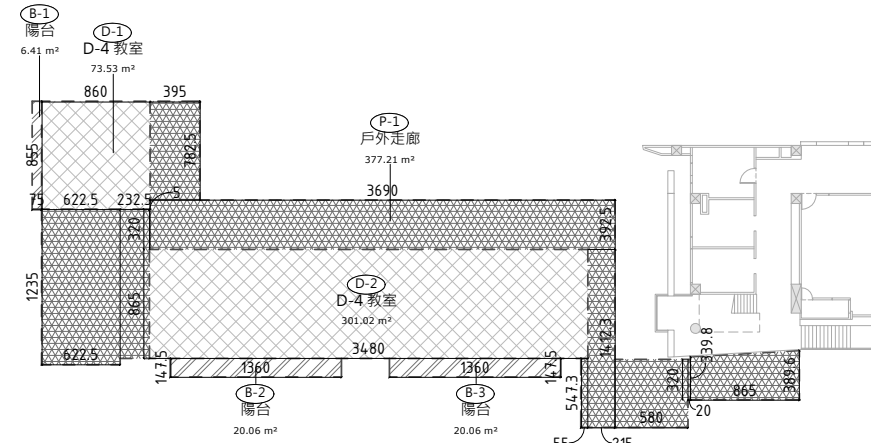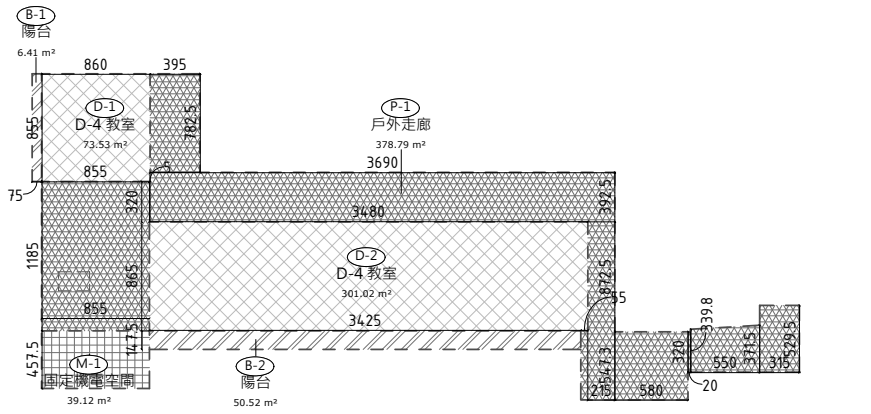

地上一層樓地板面積計算表			
名稱	編號	計算列式	面積
D-4 教室	D-1	$860 \times 855 = 735,300\text{cm}^2 = 73.53\text{m}^2$	73.53m ²
D-4 教室	D-2	$3480 \times 865 = 3,010,200\text{cm}^2 = 301.02\text{m}^2$	301.02m ²
戶外走廊	P-1	$395 \times 783 + 1185 \times 855 + 320 \times 5 + 369 \times 393 + 215 \times 1412 + 55 \times 547.3 + 58 \times 547.3 + 320 \times 20 + (339.8 + 371.5) \times 550 \times 0.5 + 315 \times 529.5 = 3,787,900\text{cm}^2 = 378.79\text{m}^2$	378.79m ²
機房空間	M-1	$458 \times 855 = 391,200\text{m}^2$	39.12m ²
陽台免計	B-1,B-2	$75 \times 855 + 3425 \times 148 = 505,200\text{m}^2$	50.52m ²
合計		$374.55 + 378.79 + 39.12 = 792.46\text{m}^2$	792.46m ²

地上二層樓地板面積計算表			
名稱	編號	計算列式	面積
D-4 教室	D-1	$860 \times 855 = 735,300\text{cm}^2 = 73.53\text{m}^2$	73.53m ²
D-4 教室	D-2	$348 \times 865 = 3,010,200\text{cm}^2 = 301.02\text{m}^2$	301.02m ²
戶外走廊	P-1	$395 \times 783 + 1235 \times 623 + 233 \times 1185 + 320 \times 5 + 369 \times 393 + 215 \times 1412 + 550 \times 547.3 + 580 \times 547.3 + 320 \times 20 + (339.8 + 389.6) \times 865 \times 0.5 = 3,772,100\text{cm}^2 = 377.21\text{m}^2$	377.21m ²
陽台免計	B-1,B-2,B-3	$75 \times 855 + 147.5 \times 1360 \times 2 = 465,300\text{cm}^2 = 46.53\text{m}^2$	46.53m ²
合計		$374.55 + 377.21 = 751.76\text{m}^2$	751.76m ²

地上三層樓地板面積計算表			
名稱	編號	計算列式	面積
D-4 教室	D-1	$860 \times 855 = 735,300\text{cm}^2 = 73.53\text{m}^2$	73.53m ²
D-4 教室	D-2	$348 \times 865 = 3,010,200\text{cm}^2 = 301.02\text{m}^2$	301.02m ²
戶外走廊	P-1	$395 \times 783 + 1235 \times 623 + 233 \times 1185 + 320 \times 5 + 369 \times 393 + 215 \times 1412 + 55 \times 547.3 + 580 \times 540 + 885 \times 320 + 315 \times 529.5 = 3,799,400\text{cm}^2 = 379.94\text{m}^2$	379.94m ²
遮陽板計入	A-1	$4775 \times 200 = 955,000\text{cm}^2 = 95.5\text{m}^2$	95.5m ²
遮陽板免計	A-2	$3295 \times 583 + 115 \times 1480 = 2,089,500\text{cm}^2 = 208.95\text{m}^2$	208.95m ²
陽台免計	B-1,B-2,B-3	$75 \times 855 + 147.5 \times 1360 \times 2 = 465,300\text{cm}^2 = 46.53\text{m}^2$	46.53m ²
合計		$374.55 + 379.94 + 208.95 = 963.44\text{m}^2$	963.44m ²

地上四層樓地板面積計算表			
名稱	編號	計算列式	面積
D-4 教室	D-1,D-3	$(860 \times 855) + (1765 \times 865) = 2,262,025\text{cm}^2 = 226.20\text{m}^2$	226.20m ²
D-4 教室	D-2	$865 \times 1715 = 1,483,500\text{cm}^2 = 148.35\text{m}^2$	148.35m ²
戶外走廊	P-1	$395 \times 782.5 + 1235 \times 622.5 + 232.5 \times 1185 + 320 \times 5 + 3690 \times 392.5 + 215 \times 1412 + 550 \times 547.3 + 580 \times 539.8 + 885 \times 320 + 315 \times 209.5 = 3,799,400\text{cm}^2 = 379.94\text{m}^2$	379.94m ²
陽台免計	B-1,B-2,B-3	$75 \times 855 + 147.5 \times 1360 \times 2 = 465,300\text{cm}^2 = 46.53\text{m}^2$	46.53m ²
合計		$374.55 + 379.94 = 754.49\text{m}^2$	754.49m ²

may MAYU architects

張瑪龍陳玉霖聯合建築師事務所
e: info@malone.com.tw
w: www.mayuarchitects.com

高雄
高雄市苓雅區四維四路10號3F-1
07-3389098

台北
台北市龍江路281巷4號1F
070-1000-0019

工程名稱

新竹市建華國中校園整體規劃暨
新建校舍工程

圖名

各層面積計算示意圖



張瑪龍 陳玉霖 陳玉霖 羅婷頤

校核 繪圖

羅婷頤 羅婷頤 葉俐琪
賴昱安 王 盈

日期 蘇 孚

108/10/13

張號 圖號

A0-16