

# 永恒之丘改善工程委託規劃設計技術服務案 發包圖說

新竹市

Project No.

AR-1616

| CAD File Name

Revisor

Date \_\_\_\_\_

Drawing Title

Scale

Drawing No.

Date \_\_\_\_\_

Remarks

•No dimensions are to be scaled from this drawing


Any discrepancies found between this drawing and any other documents should be referred immediately to the consultants.

- This drawing should be discarded when superseded by a revised version.

如有修正圖，則本圖作廢。  
• This drawing is copyright  
本圖為版權所有。

請以現場放樣尺寸為準，若與圖面尺寸不符，必需知會設計單位。

備註：本案所有門窗均需送審送樣，  
且須繪製施工製造圖面。

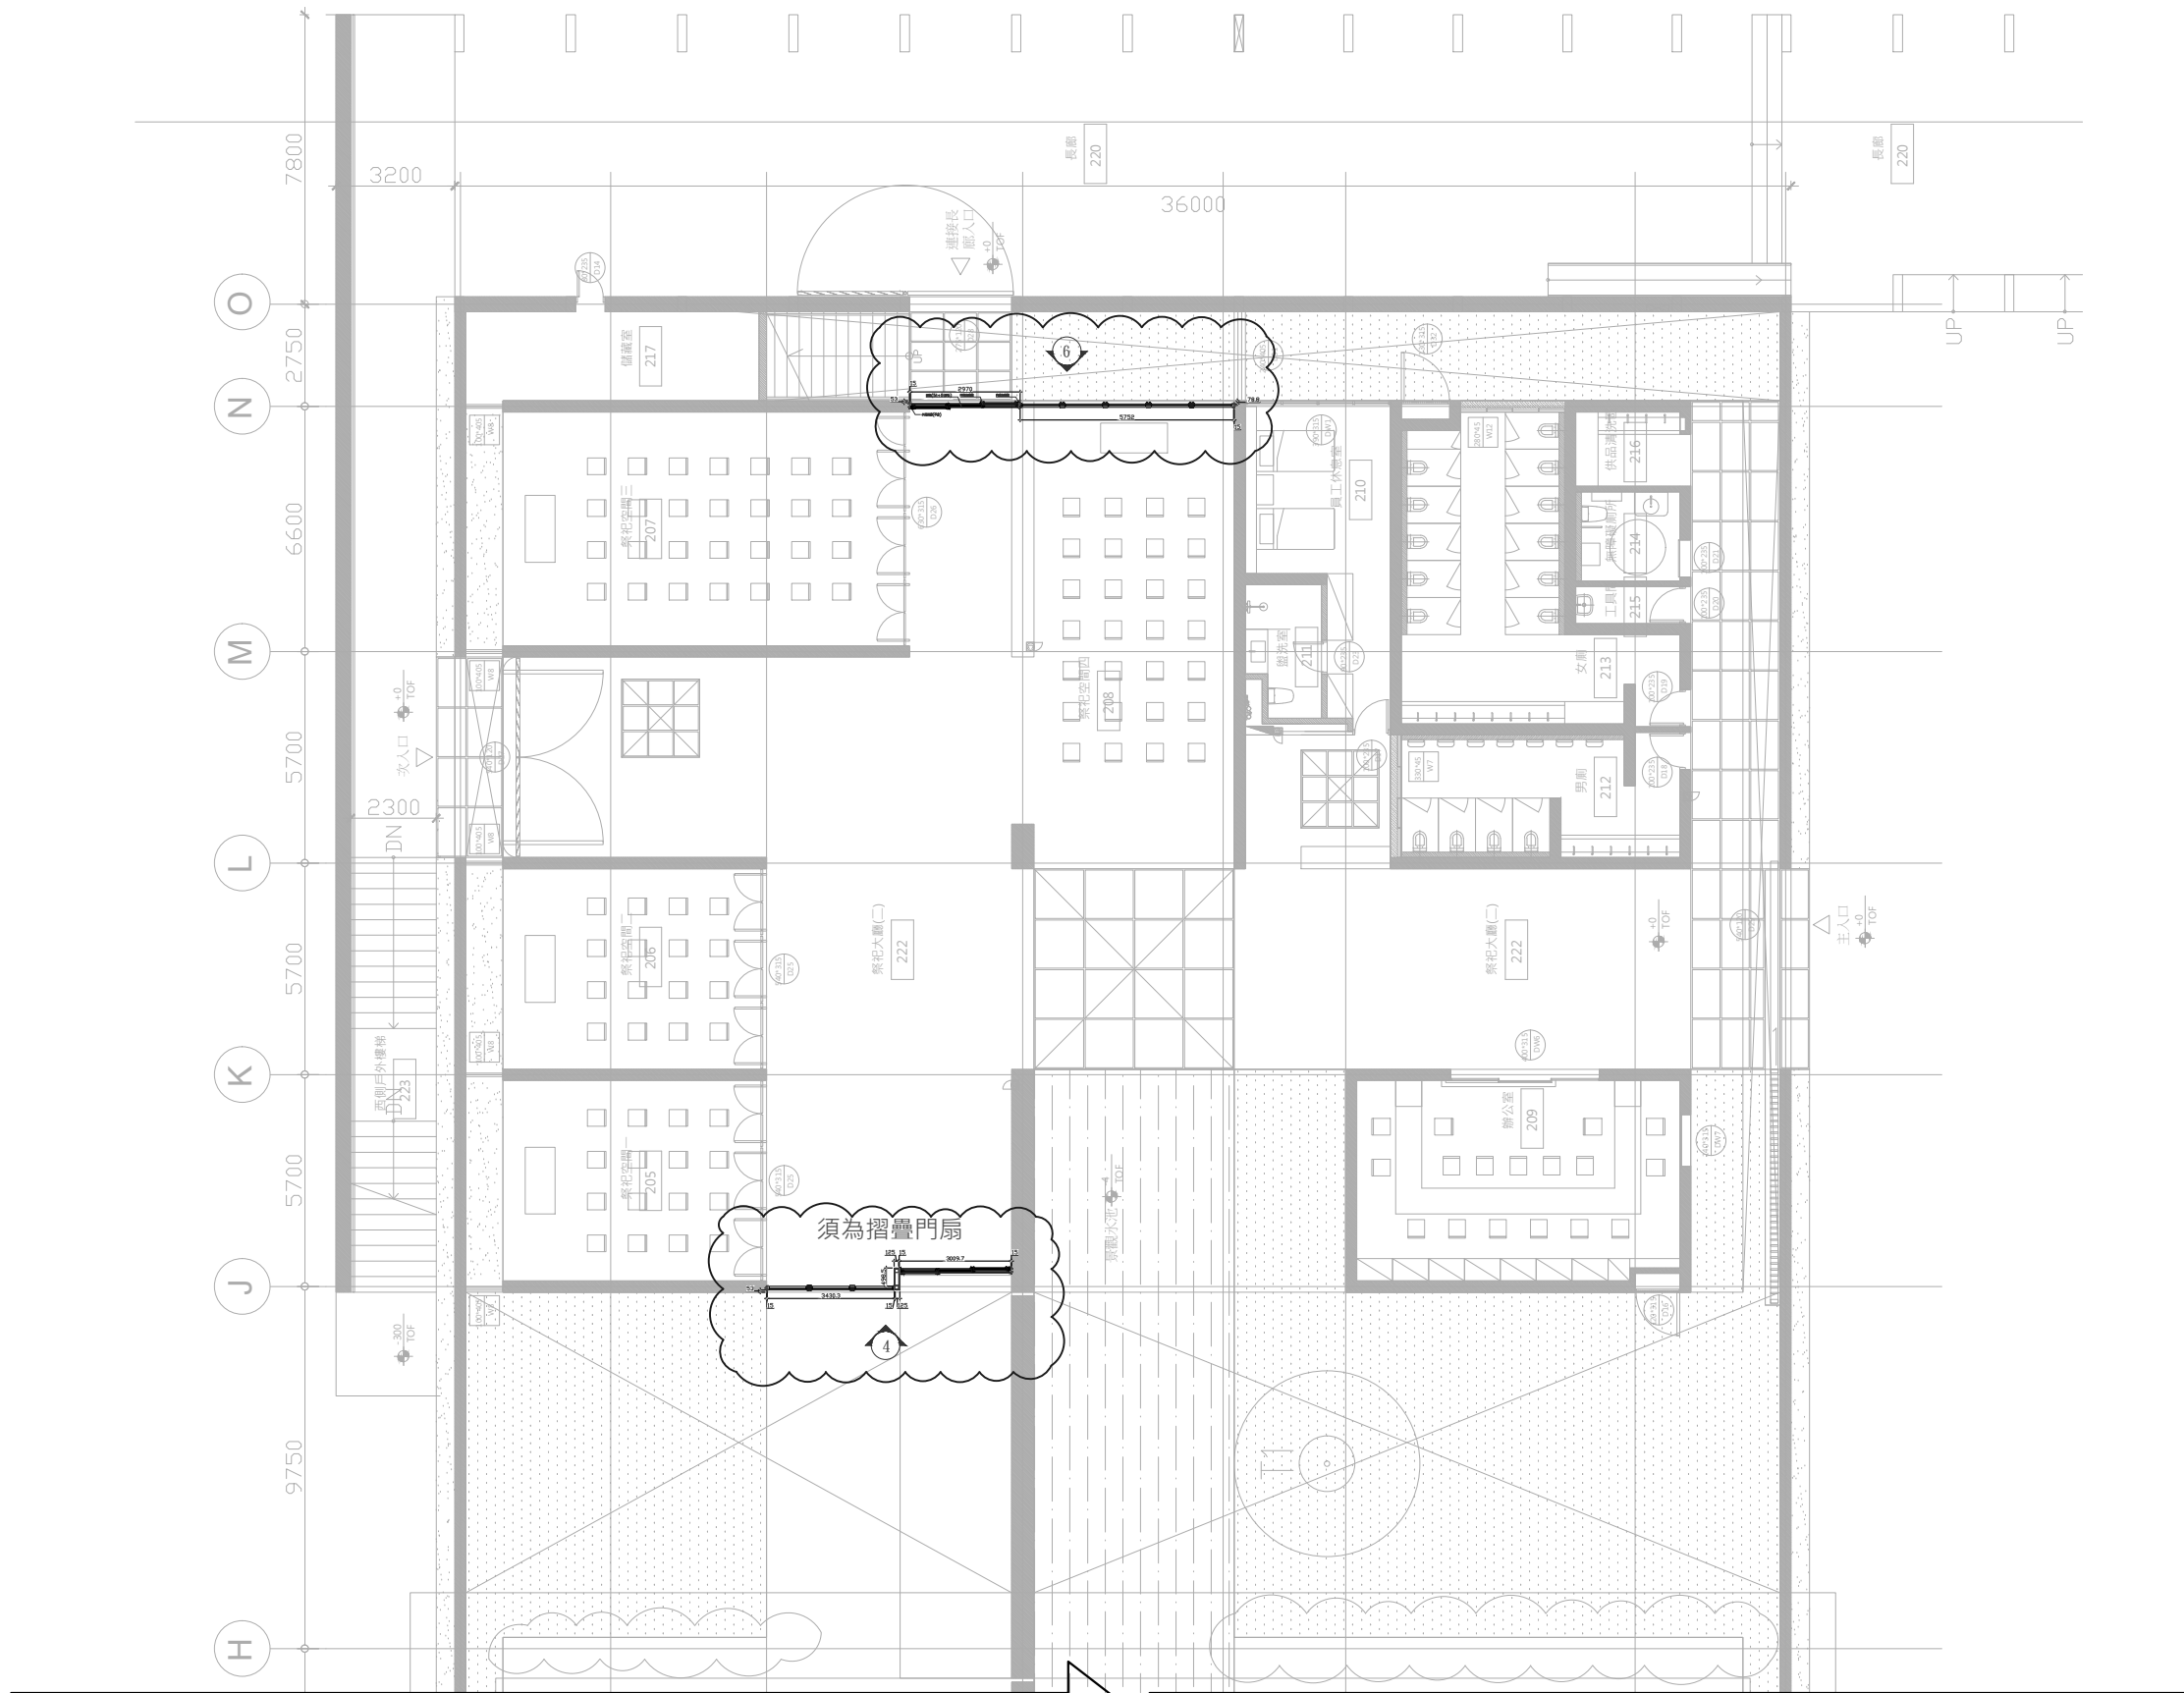

1 二層新增鋁門窗平面配置索引圖(一)  
SCALE A1=1/100cm A3=1/200cm

十彥建築

YEN PARTNERSHIP ARCHITECTS

7F-2 NO28 REN'AI RD SEC3  
DA'AN DIST. TAIPEI 106 TAIWAN R.O.C.  
T +886 2 2755 7705  
F +886 2 2755 7710  
YEN@YENARCH.COM/WWW.YENARCH.COM

Project Name  
永恆之丘改善工程  
委託規劃設計技術服務案

新竹市

Project No.  
AR-1616

CAD File Name

| Revision | Date |
|----------|------|
|          |      |
|          |      |
Seal/Signature


Drawing Title  
二層新增鋁門窗  
平面配置索引圖(一)

Scale  
A1=1/100 A3=1/200

| Drawing No. | Date                     |
|-------------|--------------------------|
| AU101       | 2018/07/27<br>2023/11/17 |

Remarks  
\*No dimensions are to be scaled from this drawing.  
尺寸請勿直接由圖面依比例量取。  
\*Any discrepancies found between this drawing and any other documents should be referred immediately to the consultants.  
本圖如與他圖不一致時，請立即知會設計師。  
\*This drawing should be discarded when superseded by a revised version.  
如有修正圖，則本圖作廢。  
\*This drawing is copyright.  
本圖為版權所有。  
\*請以現場放樣尺寸為準，若與圖面尺寸不符，必需知會設計單位。

備註：本案所有門窗均需送審送樣，且須繪製施工製造圖面。

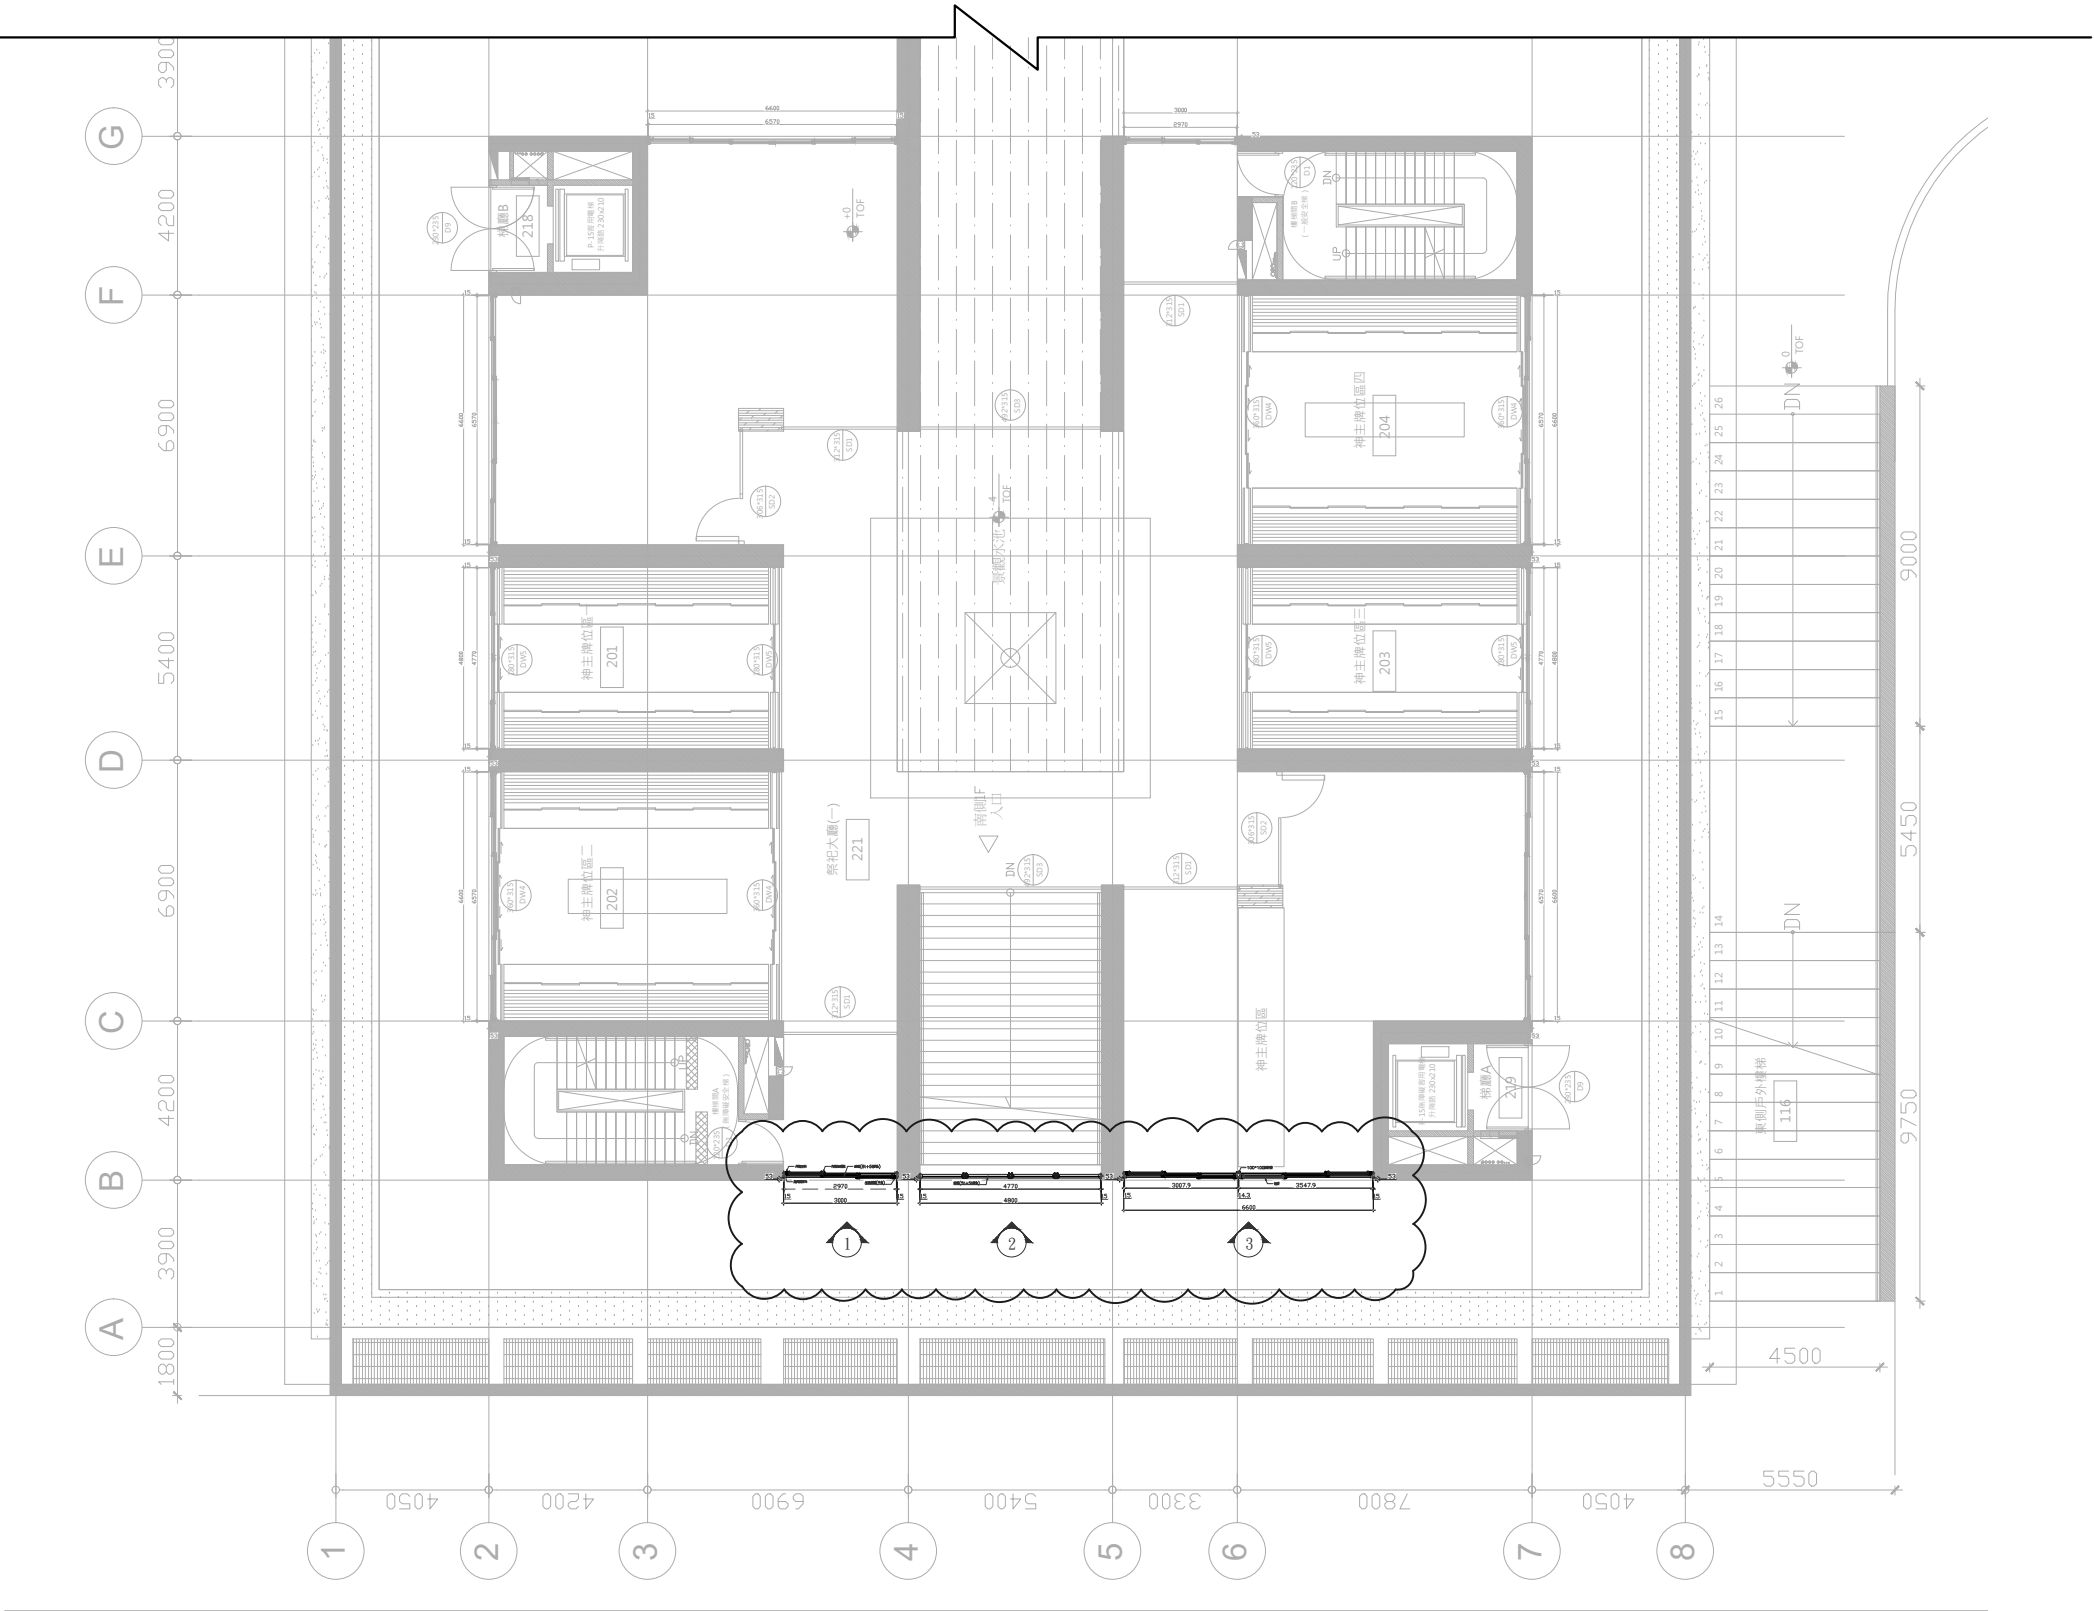

1 二層新增鋁門窗平面配置索引圖(二)  
SCALE A1=1/100cm A3=1/200cm

十彥建築

YEN PARTNERSHIP ARCHITECTS



7F-2 NO28 REN'AI RD SEC3  
DA'AN DIST. TAIPEI 106 TAIWAN R.O.C.  
T +886 2 2755 7705  
F +886 2 2755 7710  
YEN@YENARCH.COM/WWW.YENARCH.COM

Project Name

永恆之丘改善工程  
委託規劃設計技術服務案

新竹市

Project No.

AR-1616

CAD File Name

Revision Date

Seal/Signature

Drawing Title

二層新增鋁門窗  
平面配置索引圖(二)

Scale

A1=1/100 A3=1/200


Drawing No. Date

AU102 2018/07/27  
2023/11/17


Remarks

\*No dimensions are to be scaled from this drawing.  
尺寸請勿直接由圖面按比例量取。  
\*Any discrepancies found between this drawing and any other documents should be referred immediately to the consultants.  
本圖如與他圖不一致時，請立即知會設計師。  
\*This drawing should be discarded when superseded by a revised version.  
如有修正圖，則本圖作廢。  
\*This drawing is copyright.  
本圖為版權所有。  
\*請以現場放樣尺寸為準，若與圖面尺寸不符，必需知會設計單位。


備註：本案所有門窗均需送審送樣，  
且須繪製施工製造圖面。

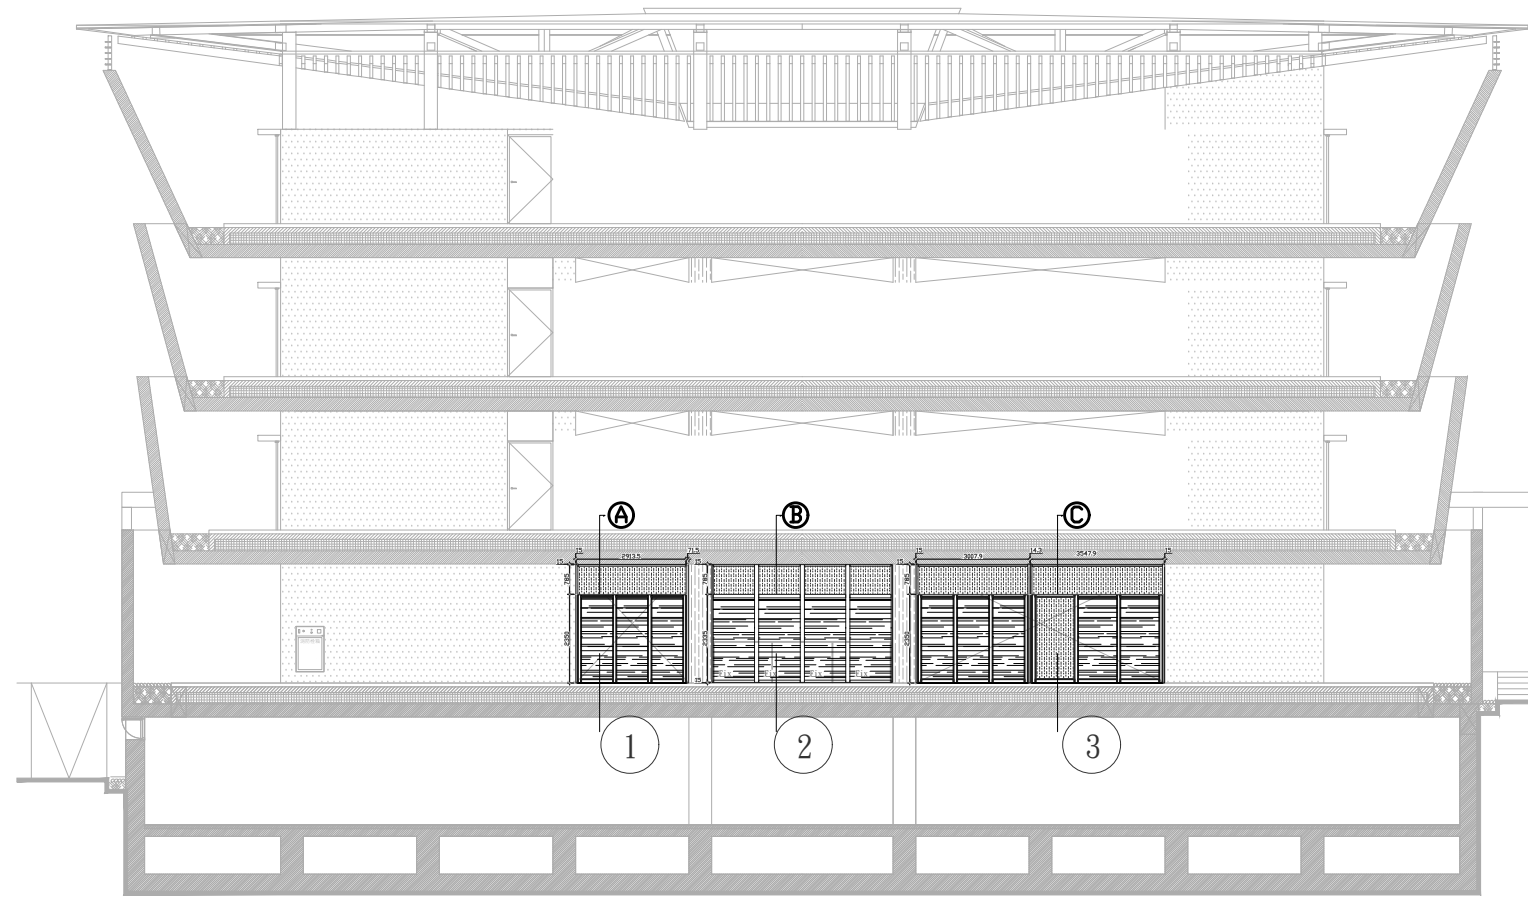


1 南側立面圖  
SCALE A1=1/100cm A3=1/200cm

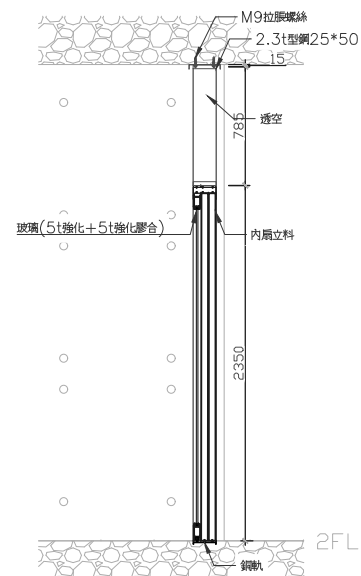

2 A鋁門窗剖面圖  
SCALE A1=1/25cm A3=1/50cm

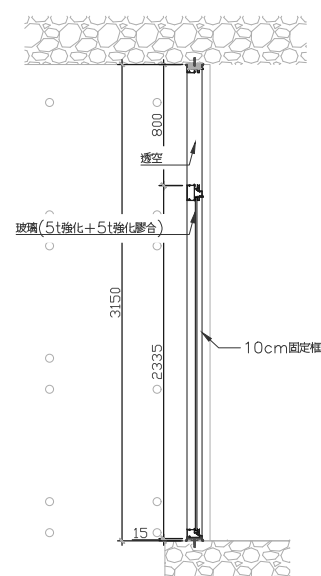

3 B鋁門窗剖面圖  
SCALE A1=1/25cm A3=1/50cm

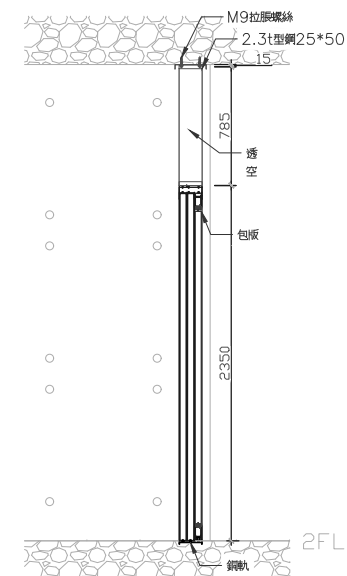

4 C鋁門窗剖面圖  
SCALE A1=1/25cm A3=1/50cm

十彦建築

YEN PARTNERSHIP ARCHITECTS

7F-2 NO28 REN'AI RD SEC3  
DA'AN DIST. TAIPEI 106 TAIWAN R.O.C.  
T +886 2 2755 7705  
F +886 2 2755 7710  
YEN@YENARCH.COM/WWW.YENARCH.COM

**Project Name**  
永恆之丘改善工程  
委託規劃設計技術服務案

新竹市

Project No.

CAD File Name

△ Revision \_\_\_\_\_ Date \_\_\_\_\_

Seal/Signature

Drawing Title

二層新增鋁門窗剖面圖


Scale  
N.T.S

| Drawing No. | Date       |
|-------------|------------|
| AU103       | 2018/07/27 |
|             | 2023/11/17 |


**Remarks**

No dimensions are to be scaled from this drawing.  
尺寸請勿直接由圖面依比例量取。  
Any discrepancies found between this drawing and any other documents should be referred immediately to the consultants.  
本圖如與他圖不一致時，請立即知會設計師。  
This drawing should be discarded when superseded by a revised version.  
如有修正圖，則本圖作廢。  
This drawing is copyright.  
本圖為版權所有。  
請以原圖放樣尺寸為準，若與圖面尺寸不符，必屬知會設計單位。


J K L M N O

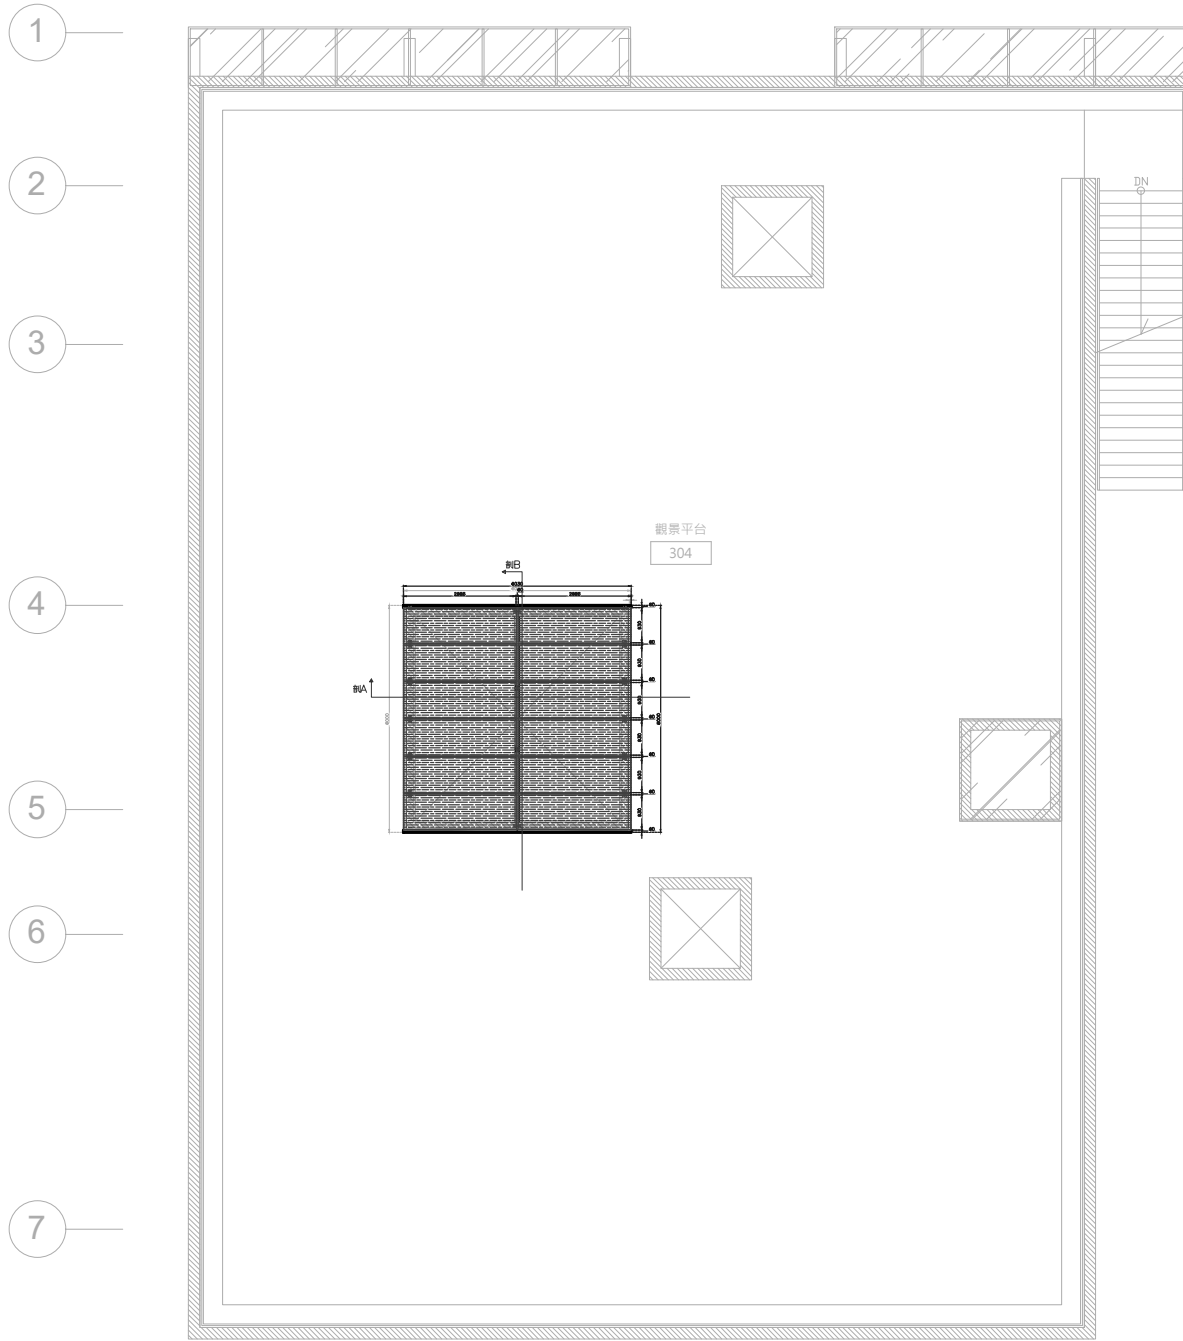

1 二層新增天井窗平面配置圖  
SCALE A1=1/100cm A3=1/200cm

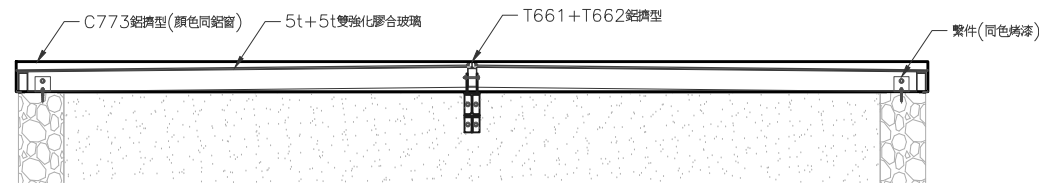

2 新增天井窗剖面圖A  
SCALE A1=1/25cm A3=1/50cm

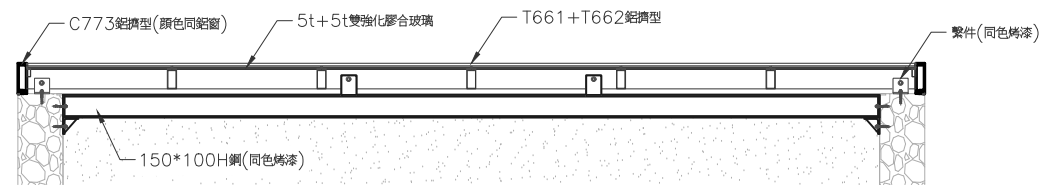

3 新增天井窗剖面圖B  
SCALE A1=1/25cm A3=1/50cm

十彥

建築



YEN PARTNERSHIP ARCHITECTS

7F-2 NO28 REN'AI RD SEC3  
DA'AN DIST. TAIPEI 106 TAIWAN R.O.C.  
T +886 2 2755 7705  
F +886 2 2755 7710  
YEN@YENARCH.COM/WWW.YENARCH.COM

Project Name

永恆之丘改善工程  
委託規劃設計技術服務案

新竹市

Project No.

AR-1616

CAD File Name

Revision

Date

Seal/Signature

Drawing Title

三、四樓  
觀景台新增固定玻璃

Scale

A1=1/10 A3=1/20

Drawing No.

Date

Remarks

2018/07/27  
2023/01/11

\*No dimensions are to be scaled from this drawing.


\*Any discrepancies found between this drawing and any other documents should be referred immediately to the consultant.

\*This drawing should be issued when accompanied by a revised version.

\*This drawing is copyright.

\*請勿直接放大尺寸為準。

\*請勿直接放大尺寸為準。在繪圖面尺寸不符。必須知會設計單位。

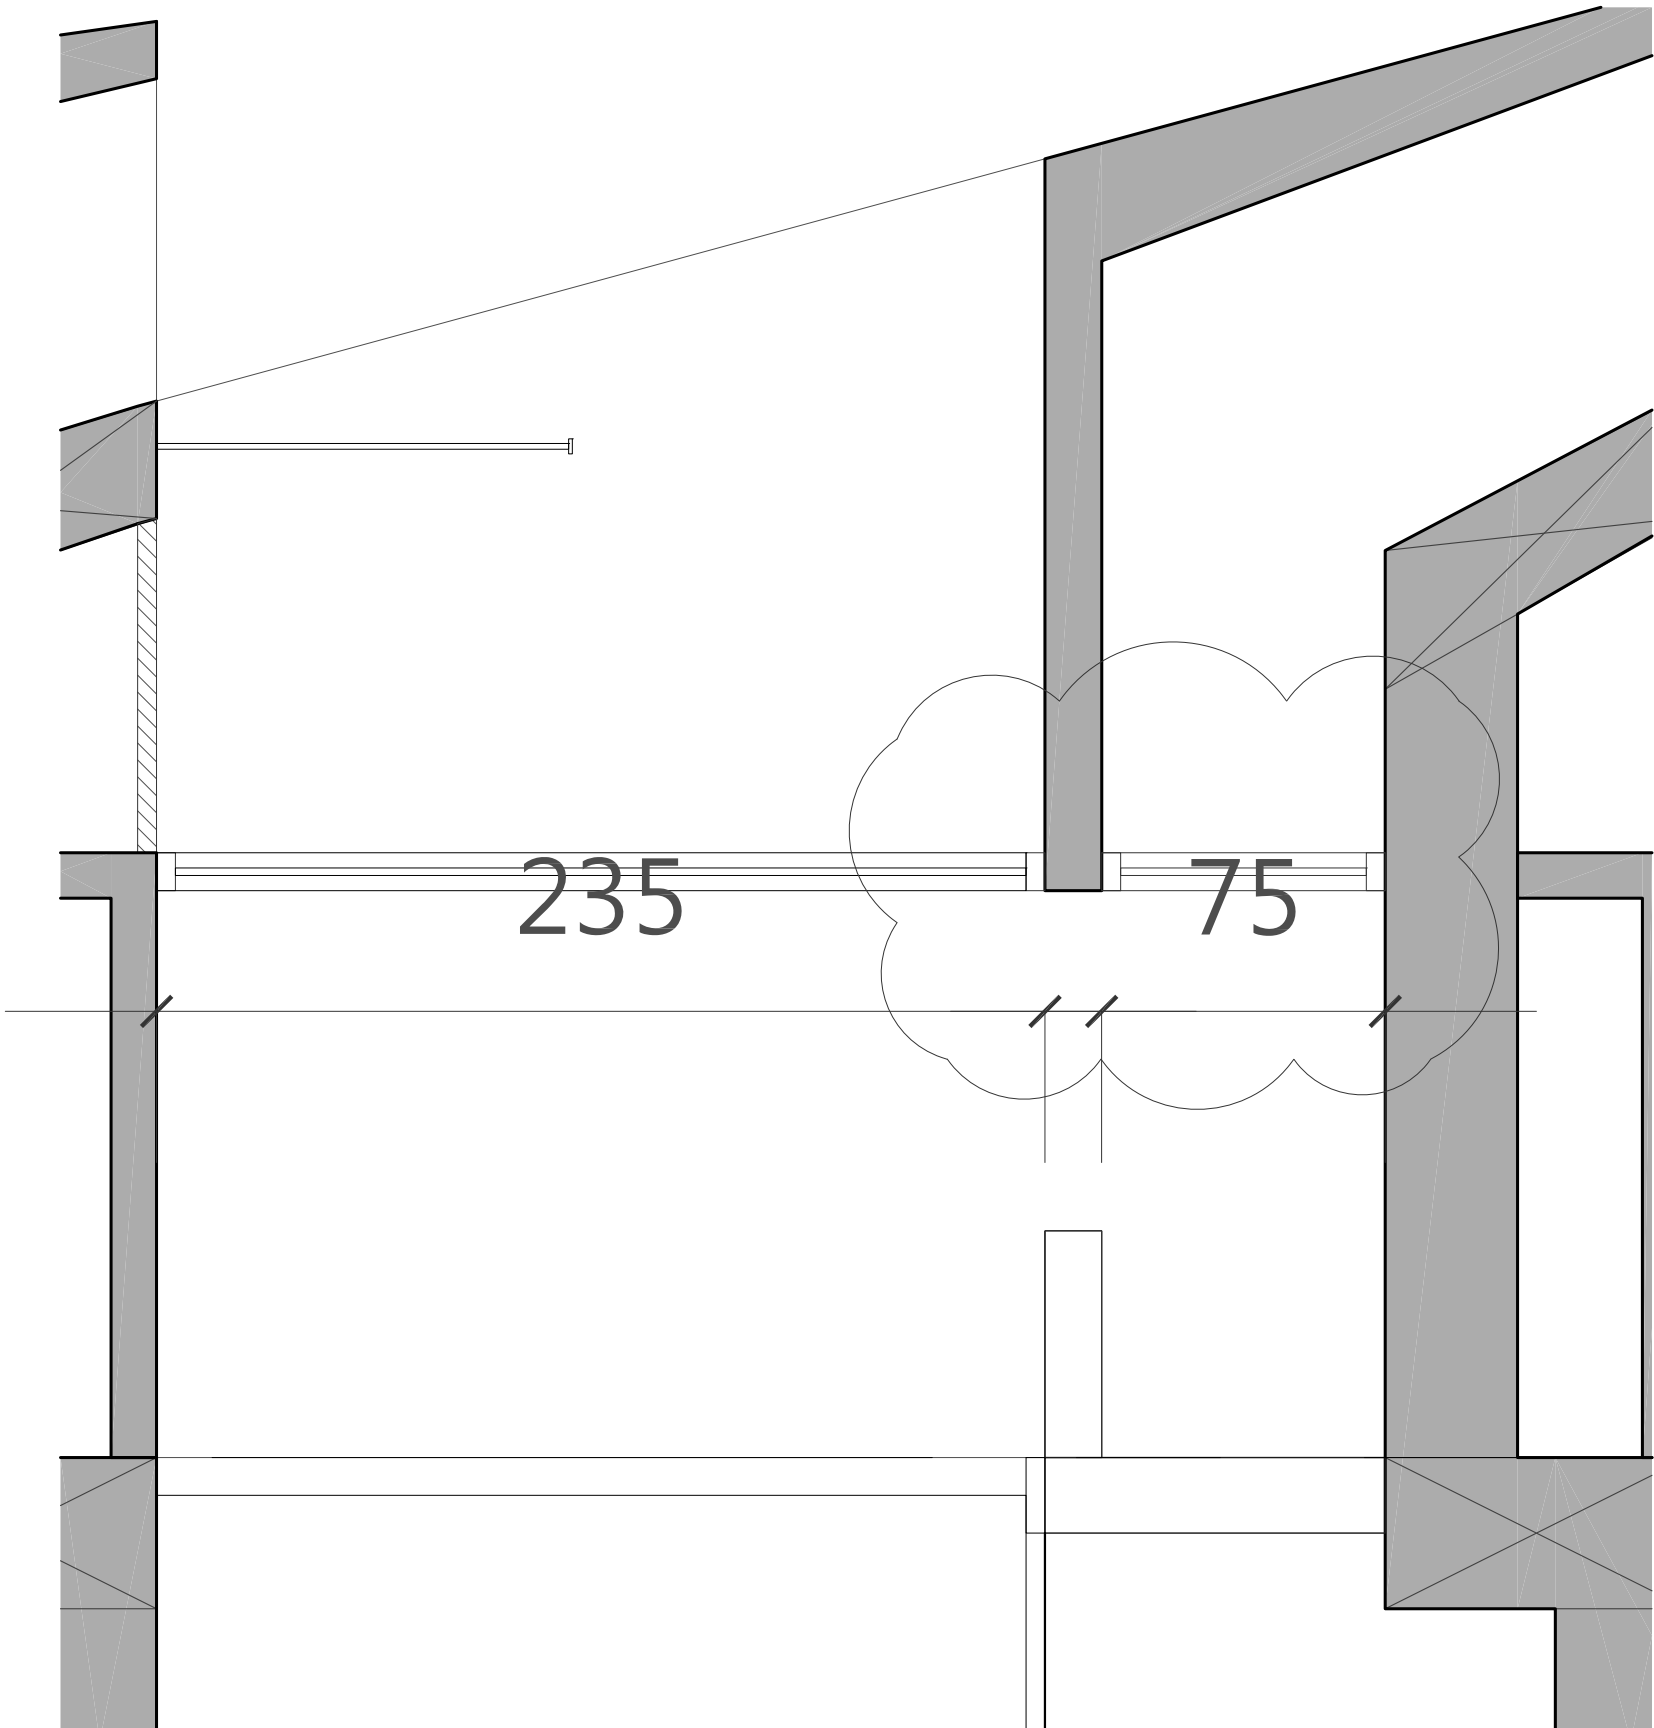

235

75

1

三、四樓觀景台新增固定玻璃  
SCALE A1=1/10cm A3=1/20cm



加工統計:

1580\*645\*70 檜

1535\*645\*1 檜

1535\*645\*1 檜

1465\*645\*2 檜

1415\*645\*2 檜

1400\*645\*4 檜

加工統計:

400\*645\*1 檜

380\*645\*2 檜

370\*645\*2 9 檜

360\*645\*4 檜

加工統計:

220\*645\*1 檜


205\*645\*1 檜

195\*645\*3 檜


165\*645\*1 檜

120\*645\*1 檜

115\*645\*1 檜

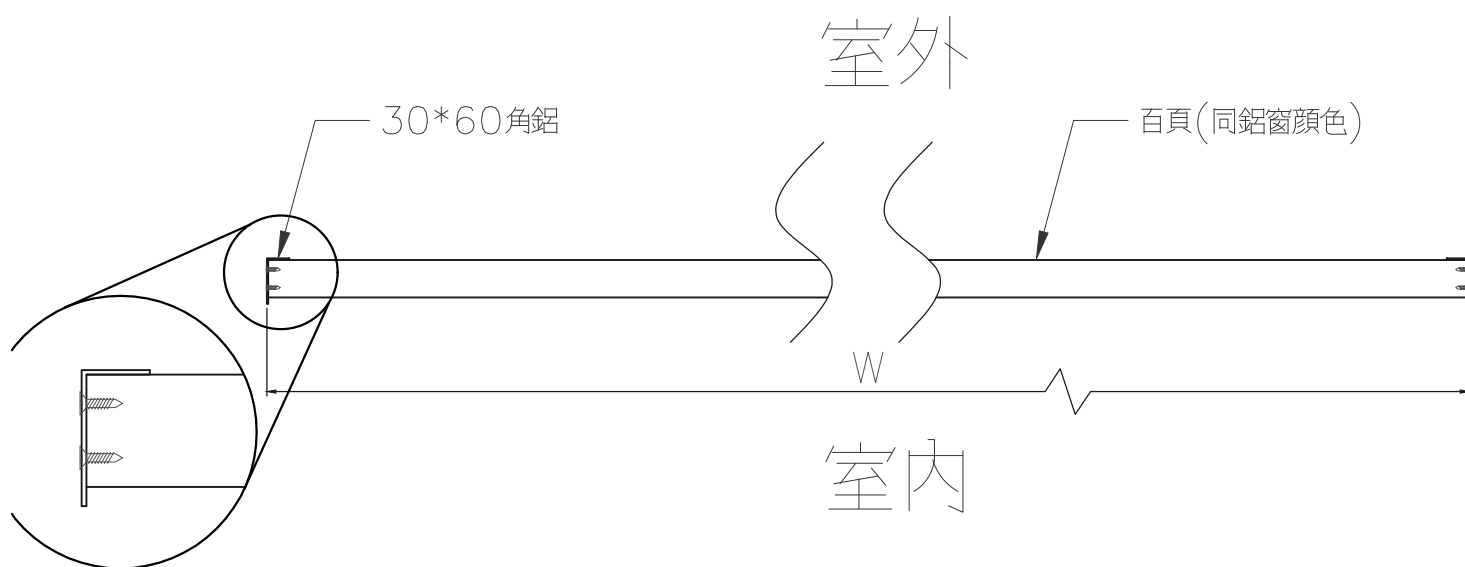

百頁平剖SC=1:5

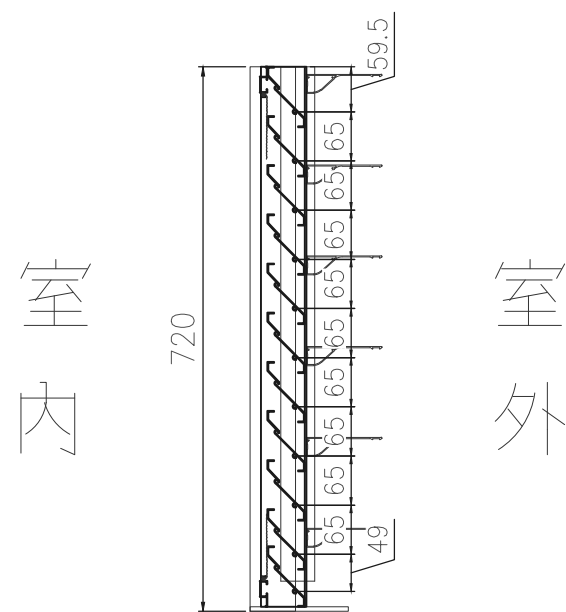

百頁立剖SC=1:5

十彥

YEN PARTNERSHIP ARCHITECTS

建築



7F-2 NO28 REN'AI RD SEC3  
DA'AN DIST. TAIPEI 106 TAIWAN R.O.C.  
T +886 2 2755 7705  
F +886 2 2755 7710  
YEN@YENARCH.COM/WWW.YENARCH.COM

Project Name  
大坪頂納骨塔改善工程

新竹市

Project No.  
AR-1616

CAD File Name

Revision Date


Seal/Signature

Drawing Title  
五層百頁新增詳圖

Scale  
N.T.S

Drawing No. Date  
AU106 2018/07/27  
2023/08/08

Remarks  
\*No dimensions are to be scaled from this drawing.  
尺寸請勿直接由圖面按比例量取。  
Any discrepancies found between this drawing and any other documents should be referred immediately to the consultants.  
本圖如與他圖不一致時，請立即知會設計師。  
This drawing should be discarded when superseded by a revised version.  
如有修正圖，則本圖作廢。  
This drawing is copyright.  
本圖為版權所有。  
請以現場放樣尺寸為準，若與圖面尺寸不符，必需知會設計單位。

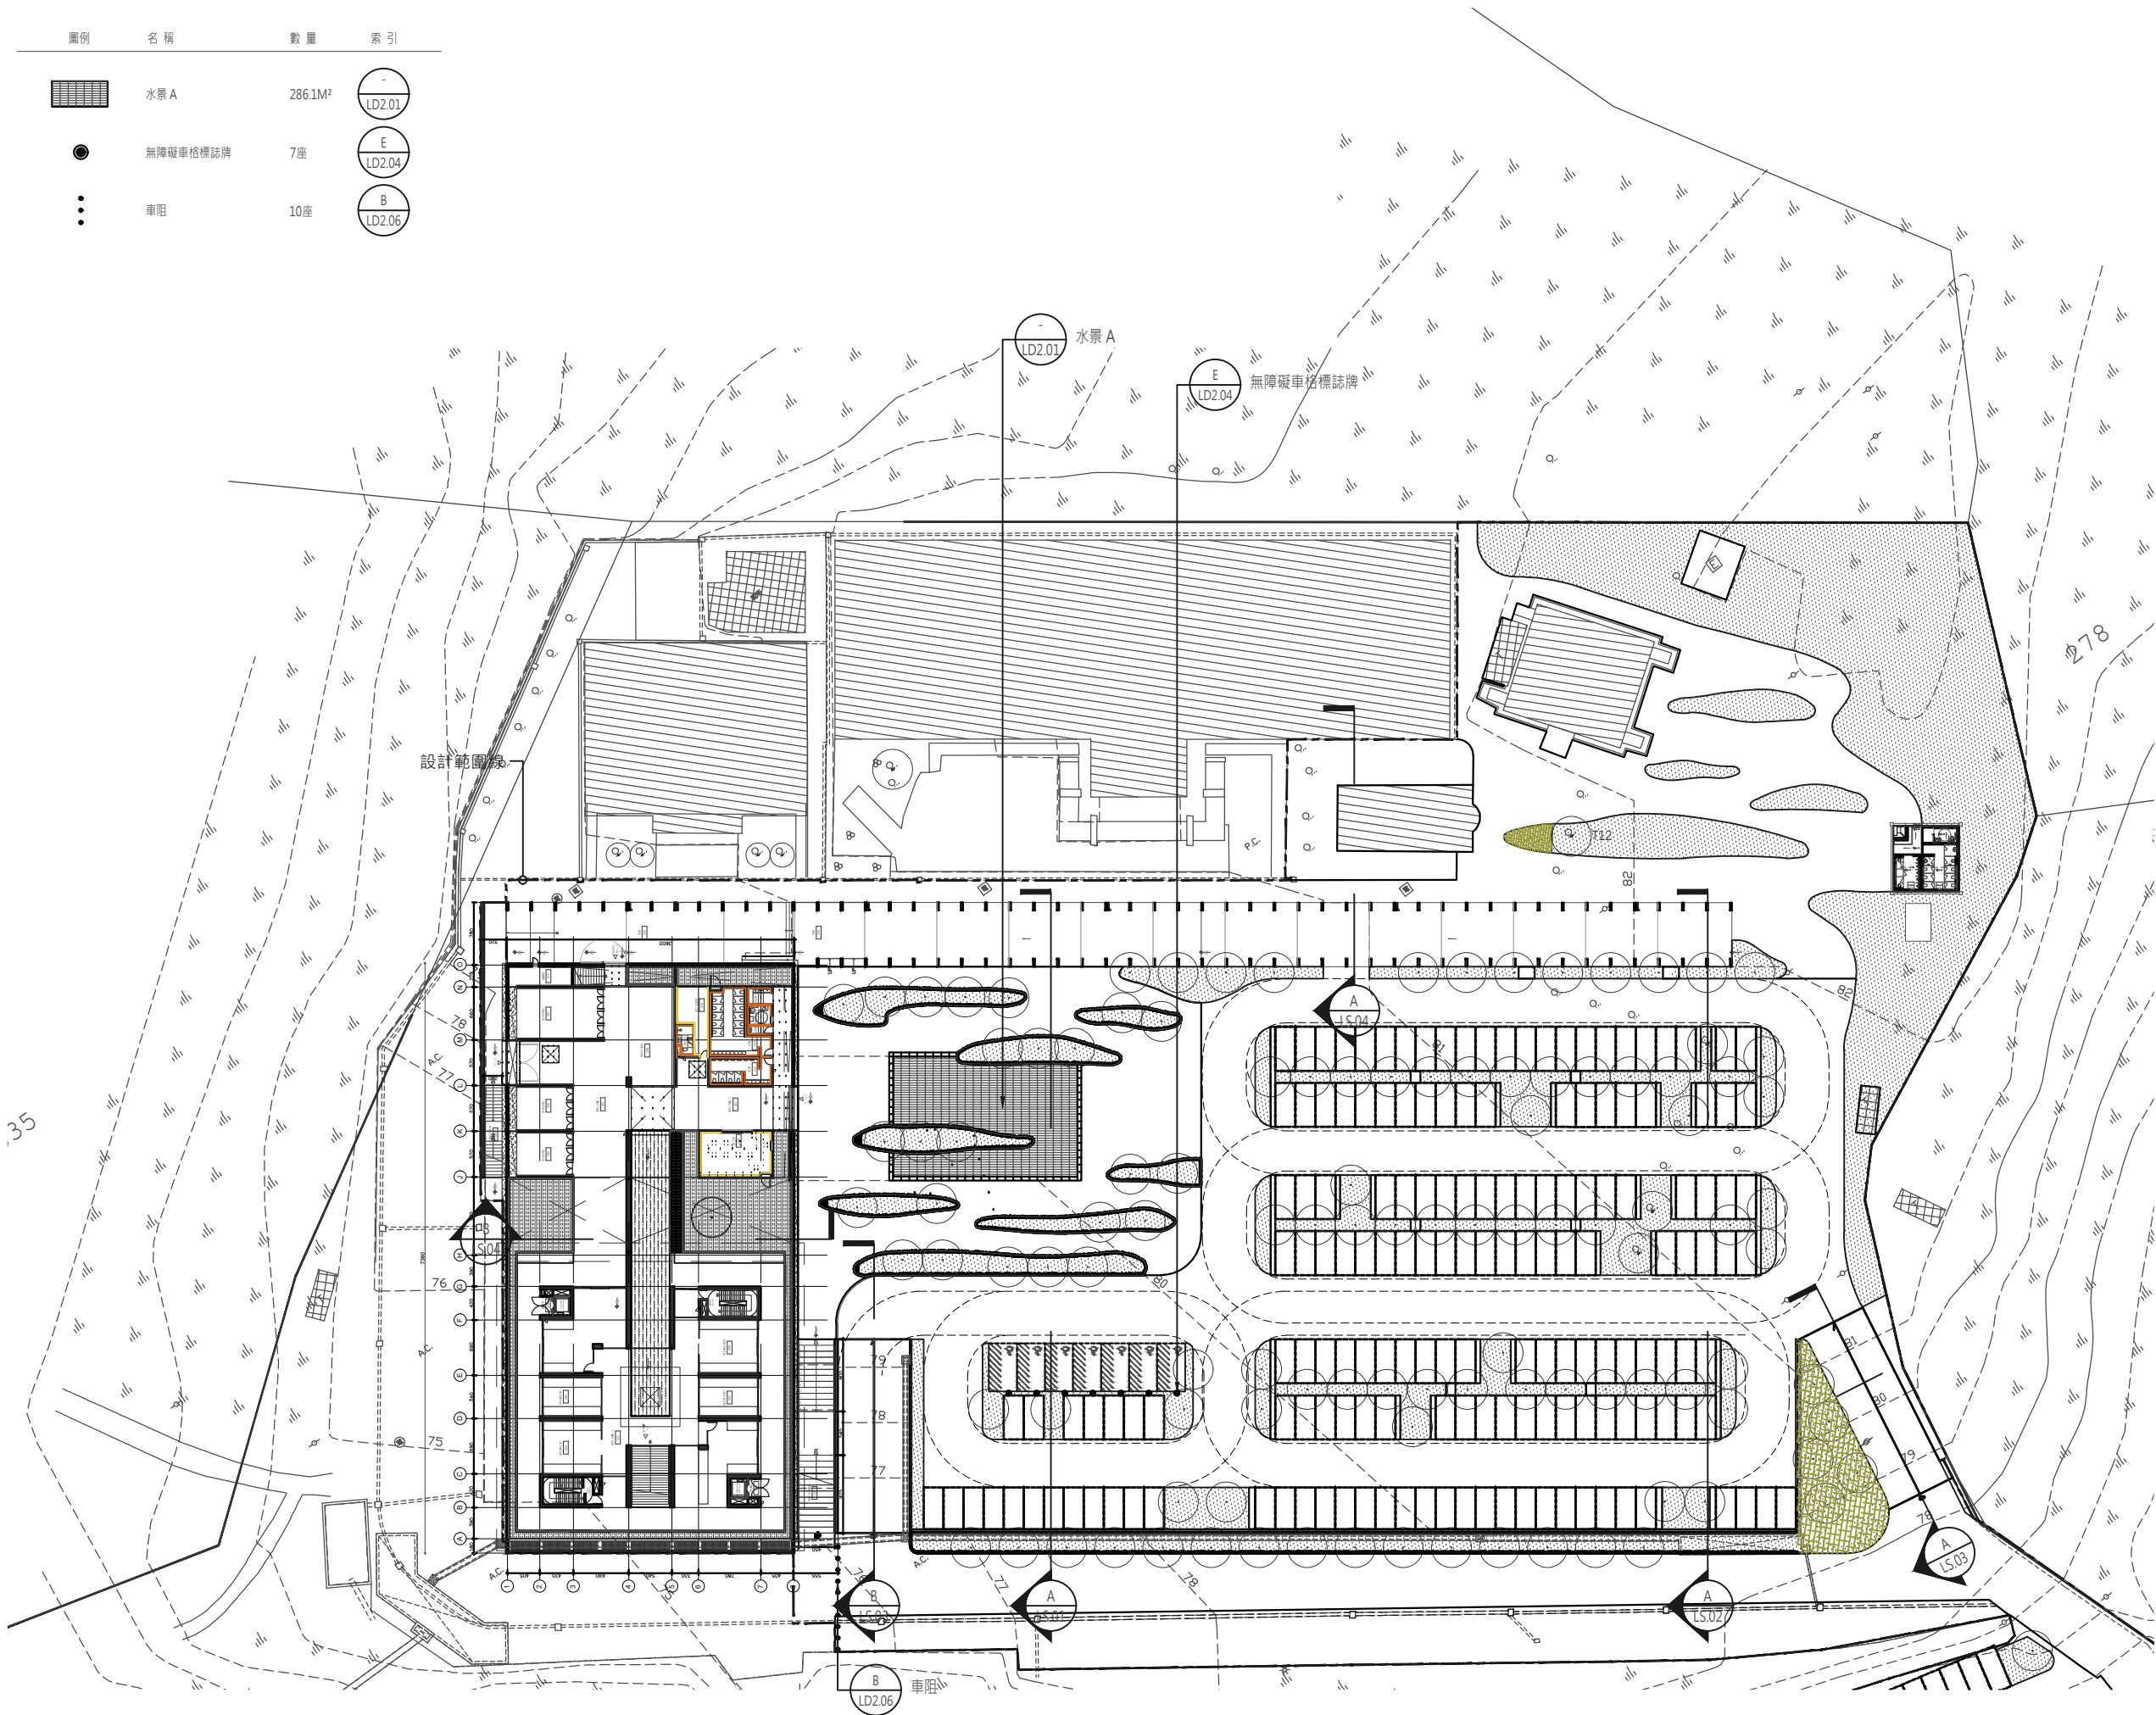

十彥建築

YEN PARTNERSHIP ARCHITECTS

7F-2 NO28 REN'AI RD SEC3  
DA'AN DIST. TAIPEI 106 TAIWAN R.O.C.  
T +886 2 2755 7705  
F +886 2 2755 7710  
YEN@YENARCH.COM/WWW.YENARCH.COM

Project Name

新竹市

Project No.

AR-1616

CAD File Name

Revision Date

Seal/Signature

Drawing Title

全區景觀平面配置圖(一)

A1-SCALE:1/400

A3-SCALE:1/800

Scale

Drawing No. Date

AU107

2018/07/27


Remarks

No dimensions are to be scaled from this drawing.  
尺寸請勿直接由圖面依比例量取。  
Any discrepancies found between this drawing and any other documents should be referred immediately to the consultants.  
本圖如與他圖不一致時，請立即知會設計師。  
This drawing should be discarded when superseded by a revised version.  
如有修正圖，則本圖作廢。  
This drawing is copyright.  
本圖為版權所有。

請以現場放樣尺寸為準，若與圖面尺寸不符，必需知會設計單位。



| 圖例 | 名稱                              | 數量      |
|----|---------------------------------|---------|
|    | 楓香<br>Ø15cm · H≥800cm · W≥250cm | 8株      |
|    | 白茅<br>(撒草莖)                     | 137.5M² |

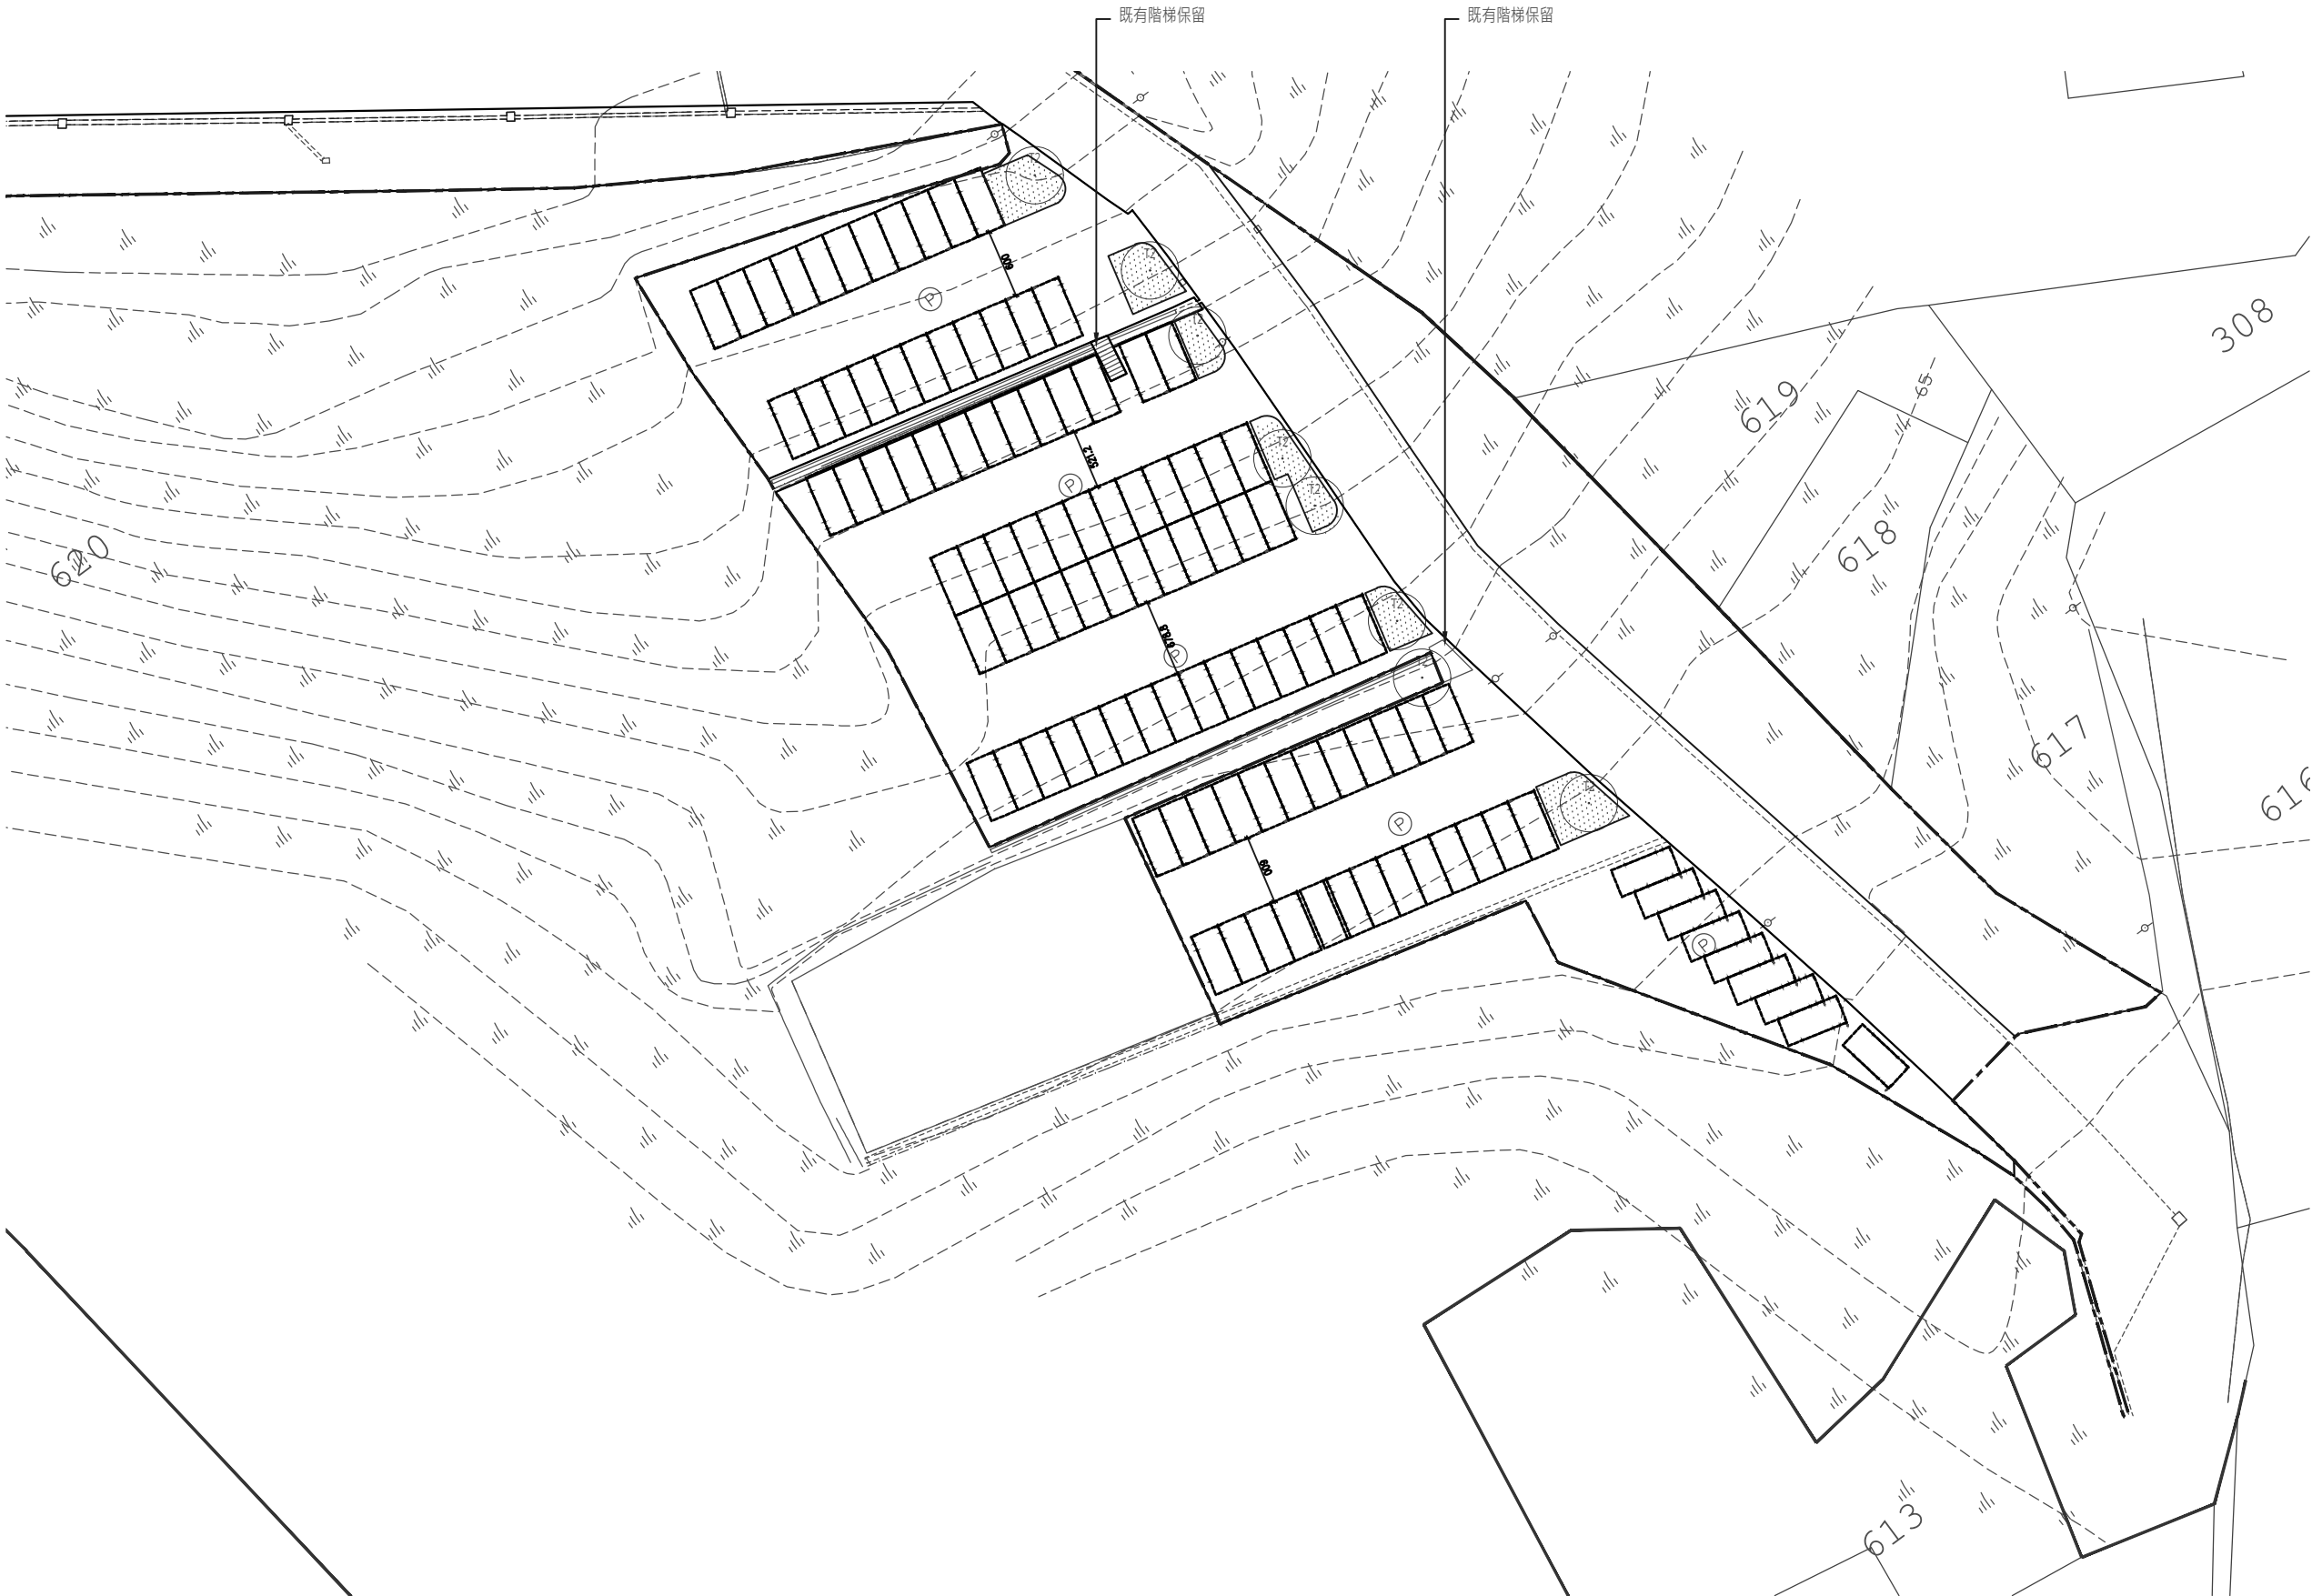

十彥建築



7F-2 NO28 REN'AI RD SEC3  
DA'AN DIST. TAIPEI 106 TAIWAN R.O.C.  
T +886 2 2755 7705  
F +886 2 2755 7710  
YEN@YENARCH.COM/WWW.YENARCH.COM

Project Name

新竹市

Project No.

AR-1616

CAD File Name

Revision

Date

Seal/Signature

Drawing Title

全區景觀平面配置圖(二)

A1-SCALE:1/300  
A3-SCALE:1/600



Scale

Drawing No.

AU108

Date

2018/07/27

Remarks

No dimensions are to be scaled from this drawing.  
尺寸請勿直接由圖面依比例量取。  
Any discrepancies found between this drawing and any other documents should be referred immediately to the consultants.  
本圖如與他圖不一致時，請立即知會設計師。  
This drawing should be discarded when superseded by a revised version.  
如有修正圖，則本圖作廢。  
This drawing is copyright.  
本圖為版權所有。

請以現場放樣尺寸為準，若與圖面尺寸不符，必需知會設計單位。