

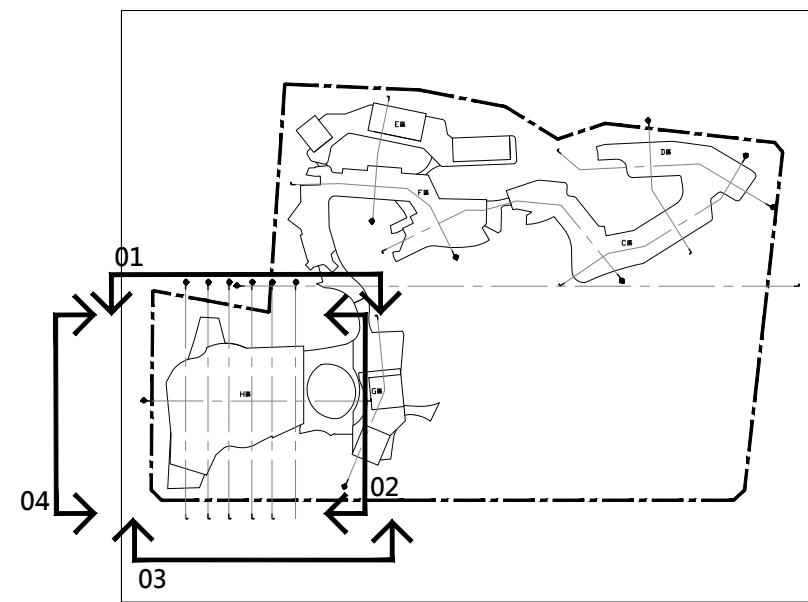
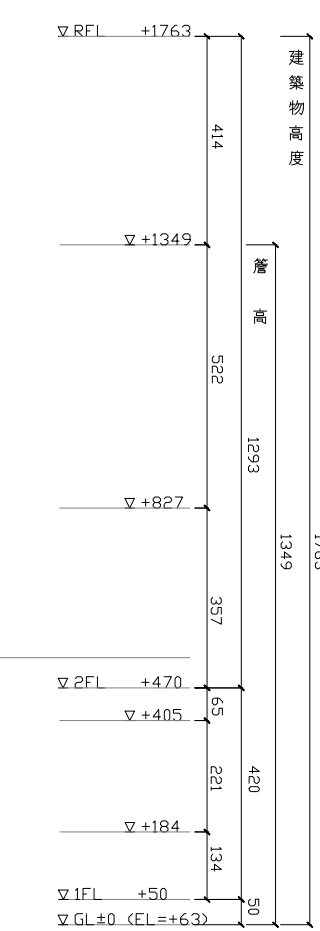
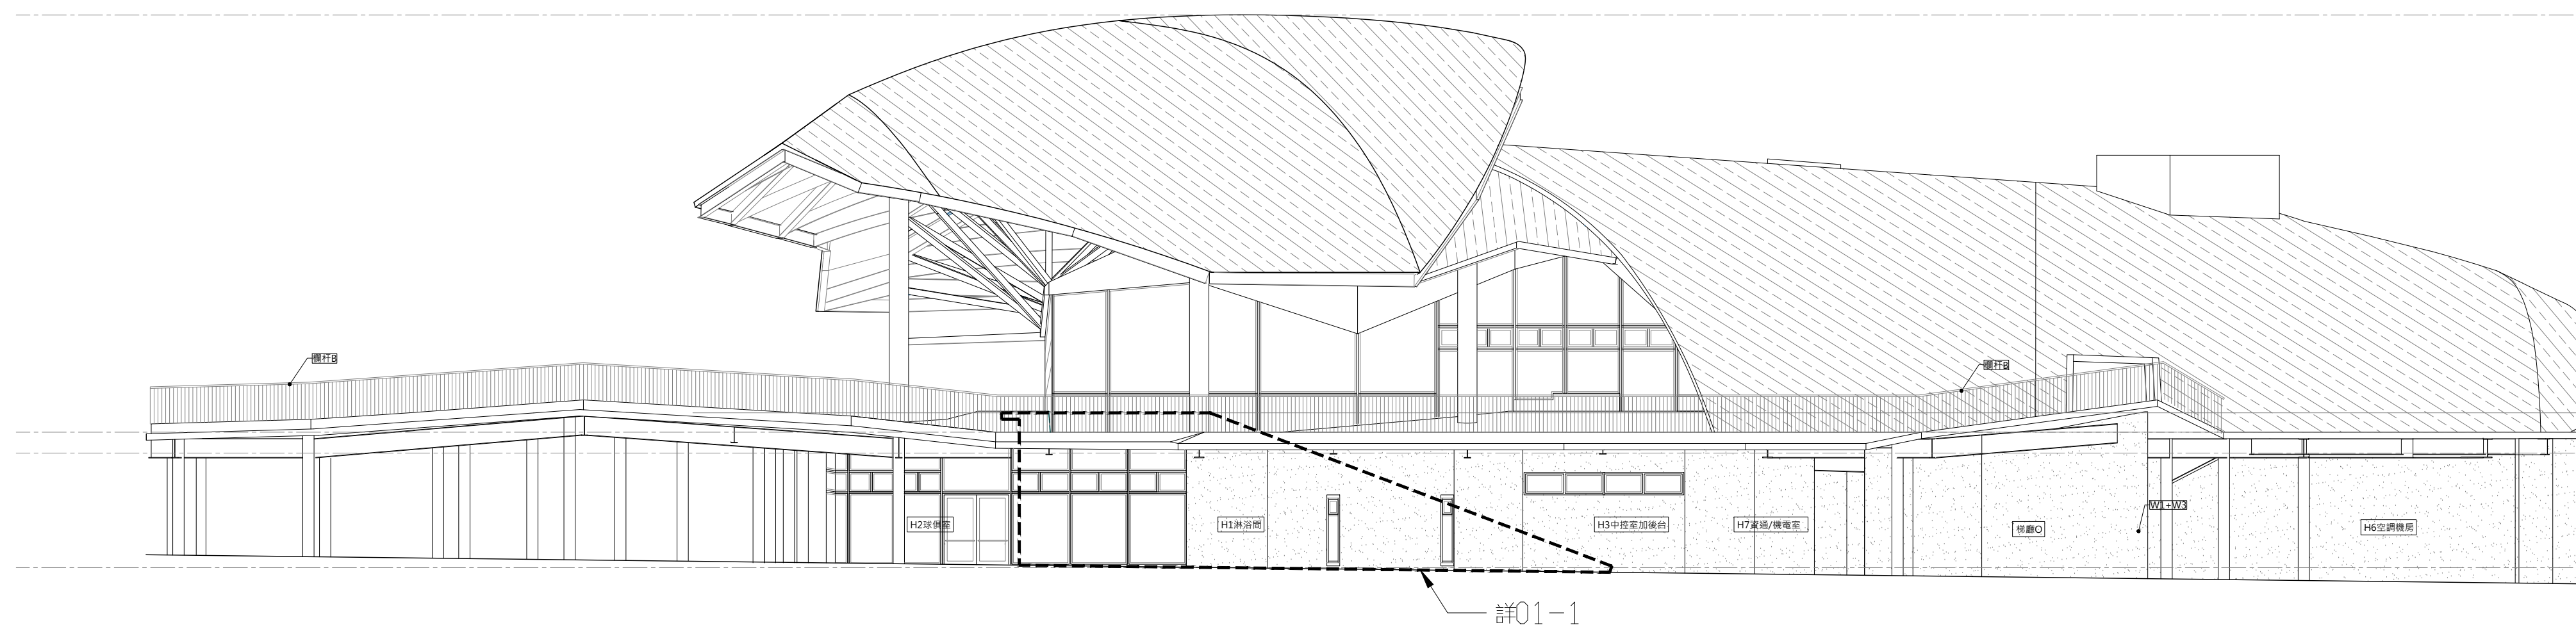
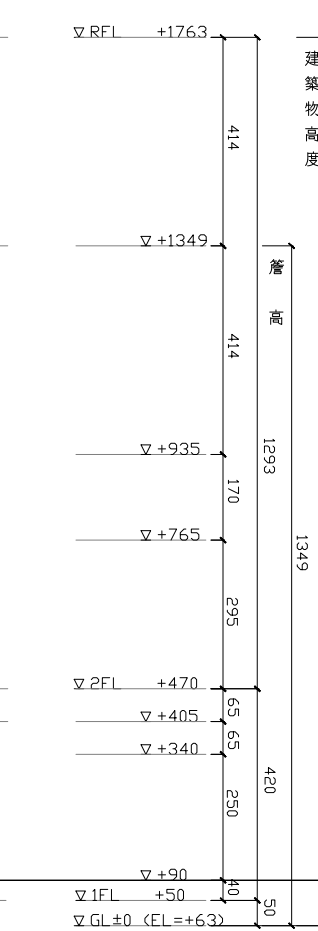




01-1 梯廳 各向立面圖
S=1/150

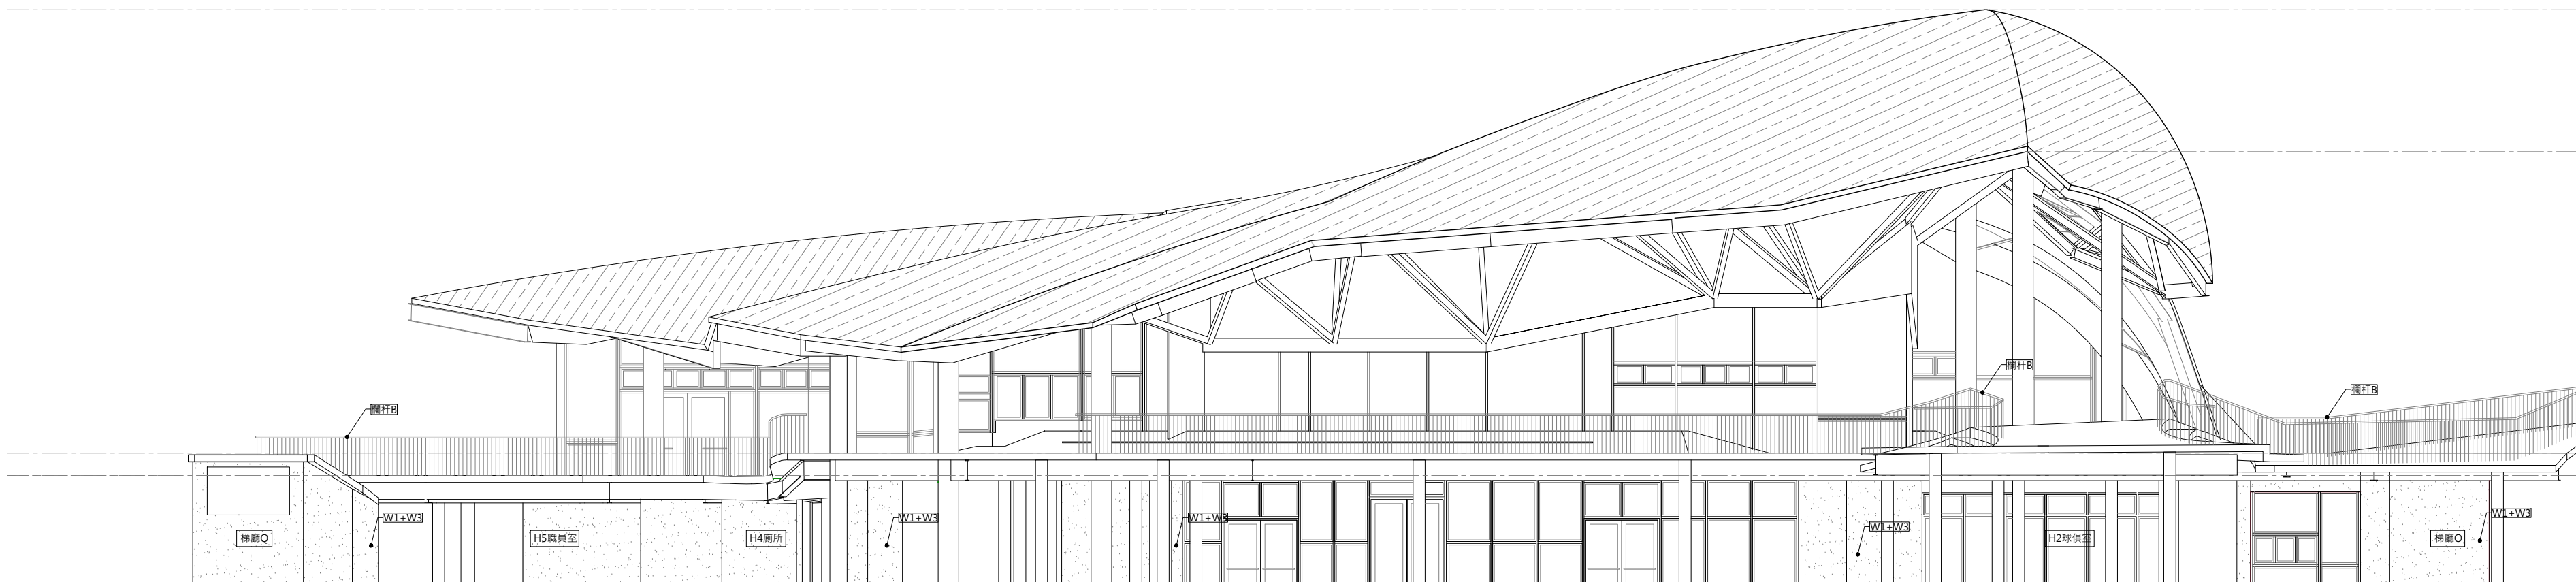



01 東向立面圖
S=1/150

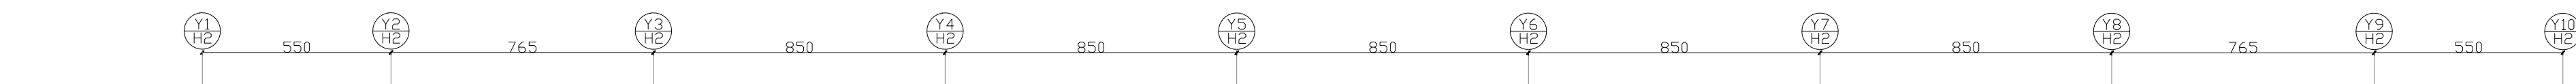



02 南向立面圖
S=1/150

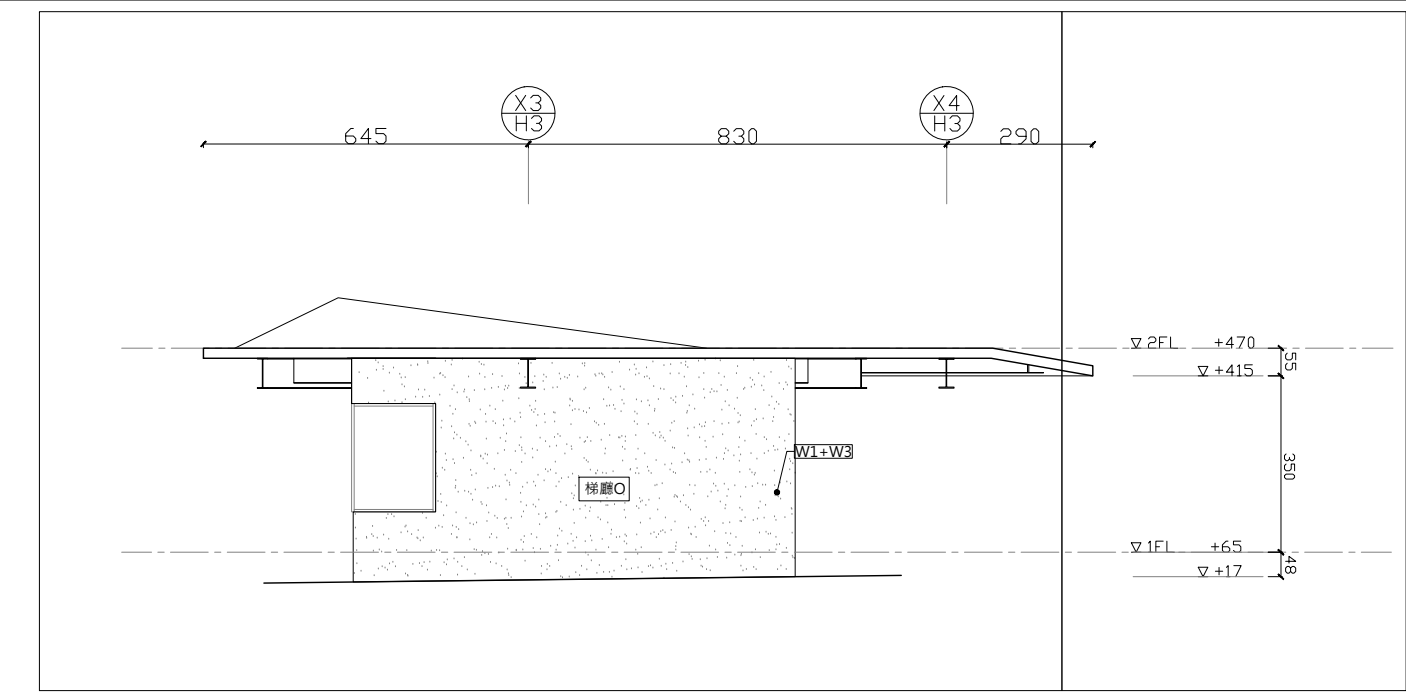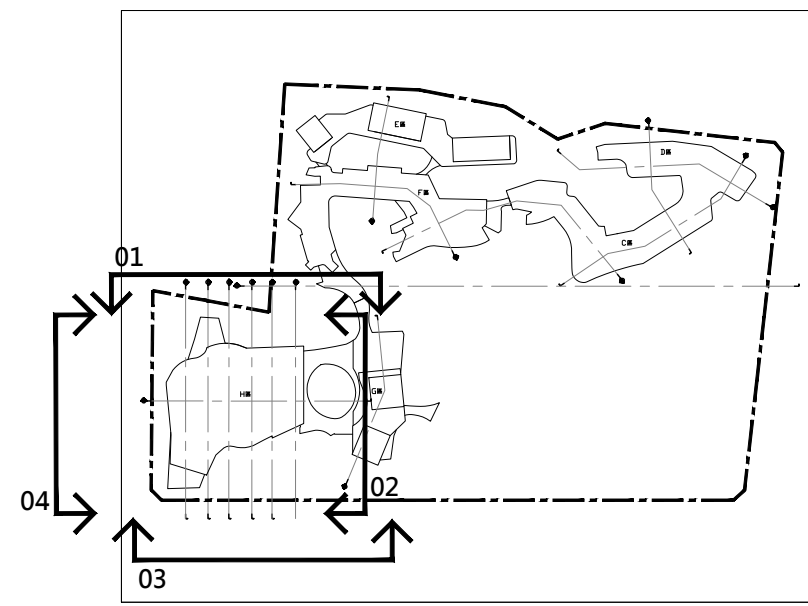

03-1 梯廳○西向立面圖
S=1/150

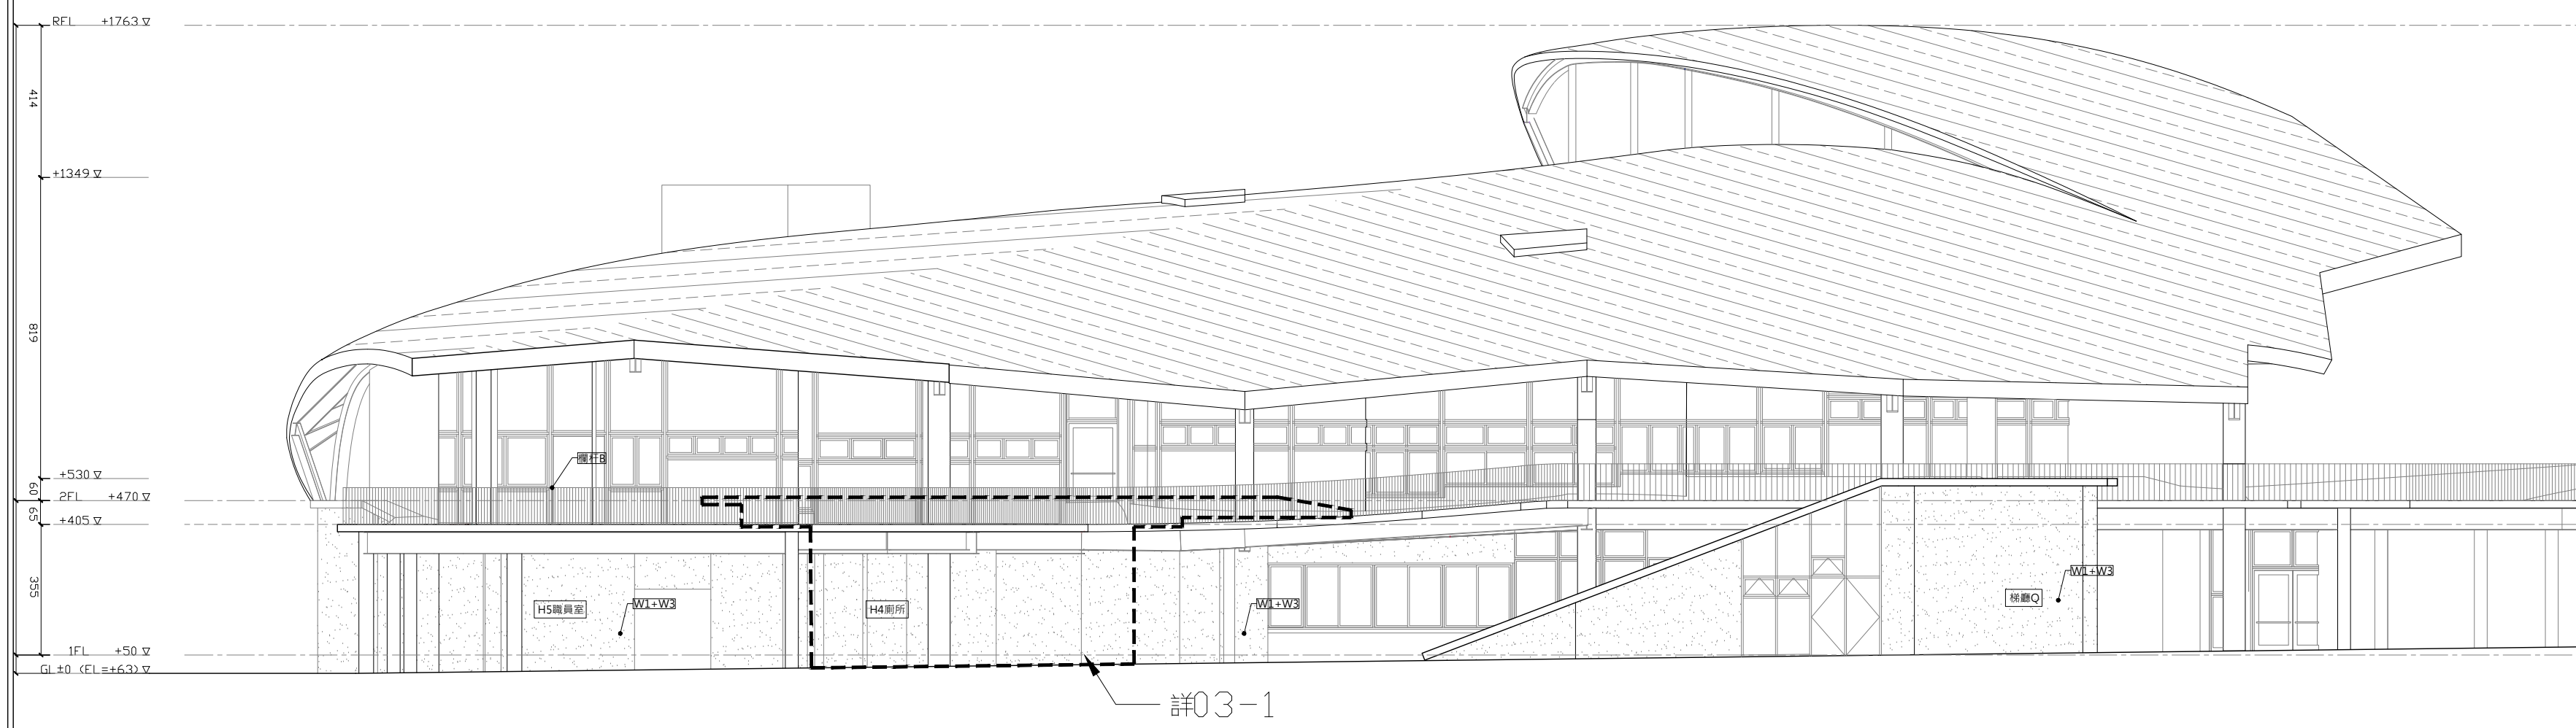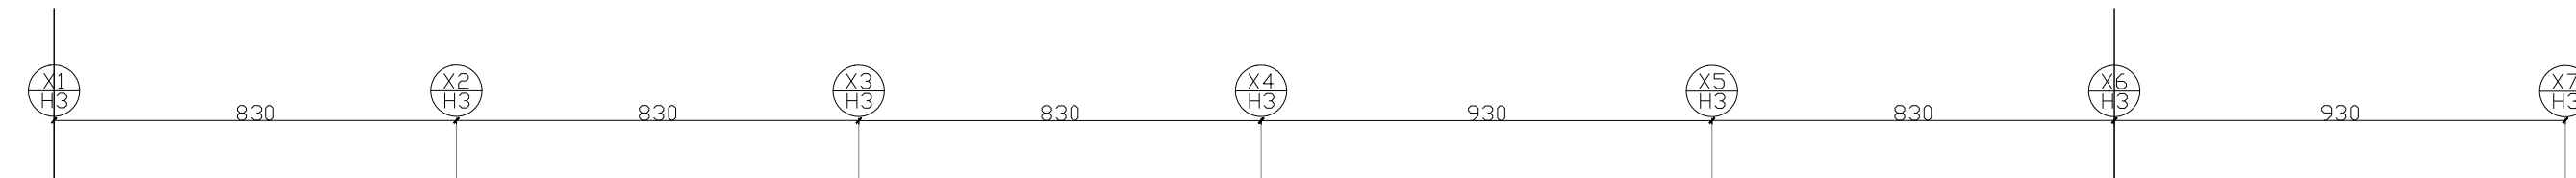

03 西向立面圖
S=1/150

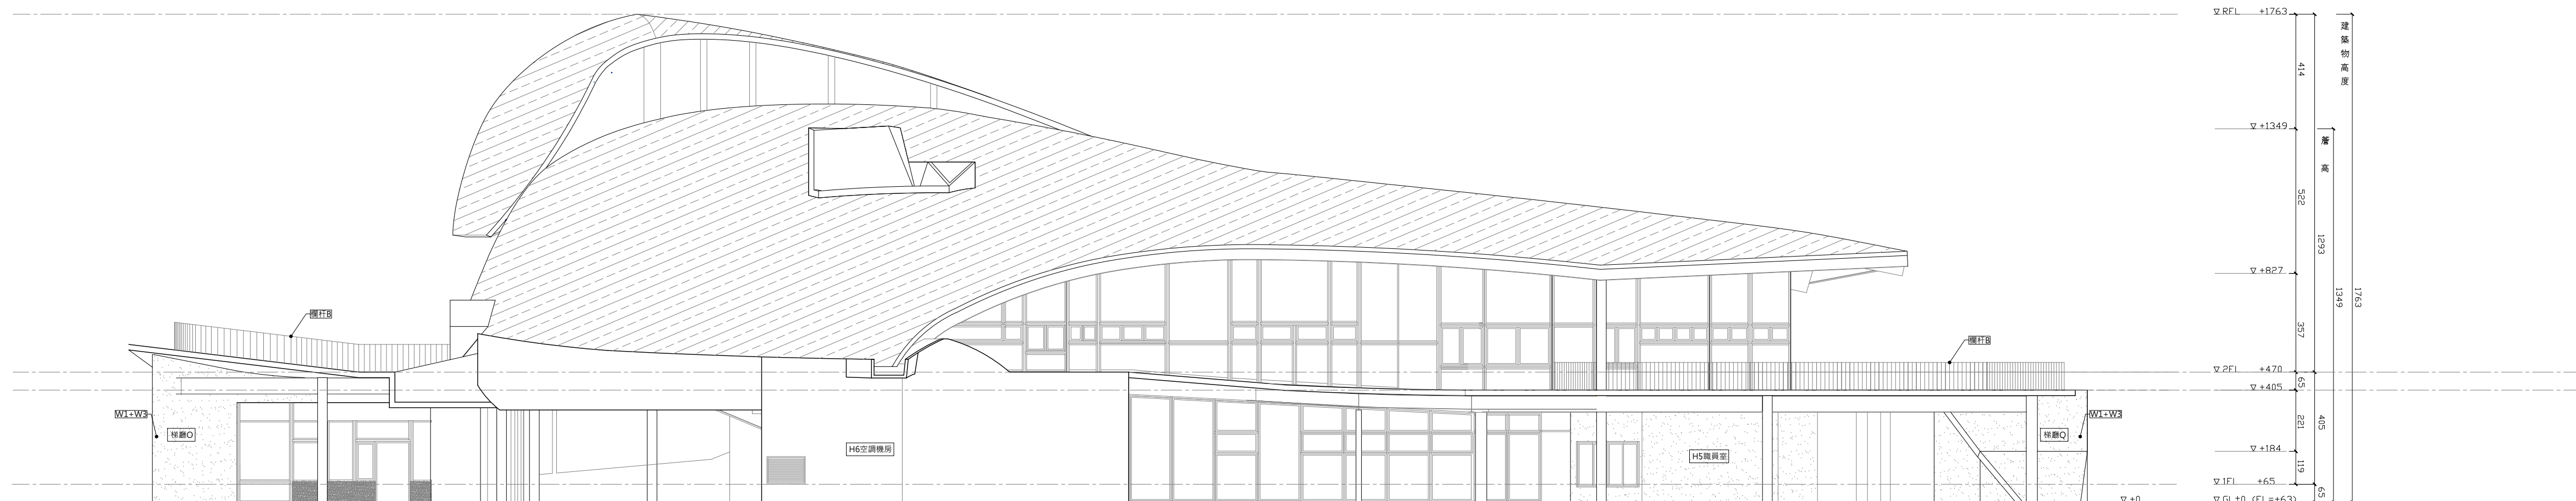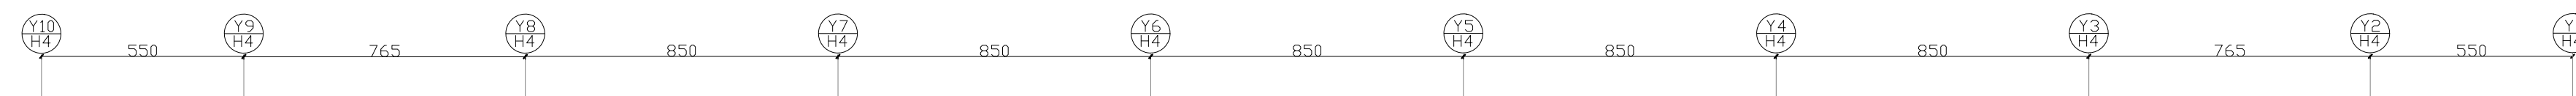

04 北向立面圖
S=1/150