

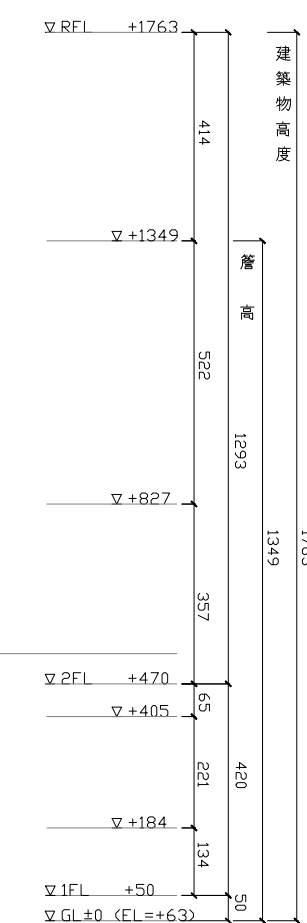
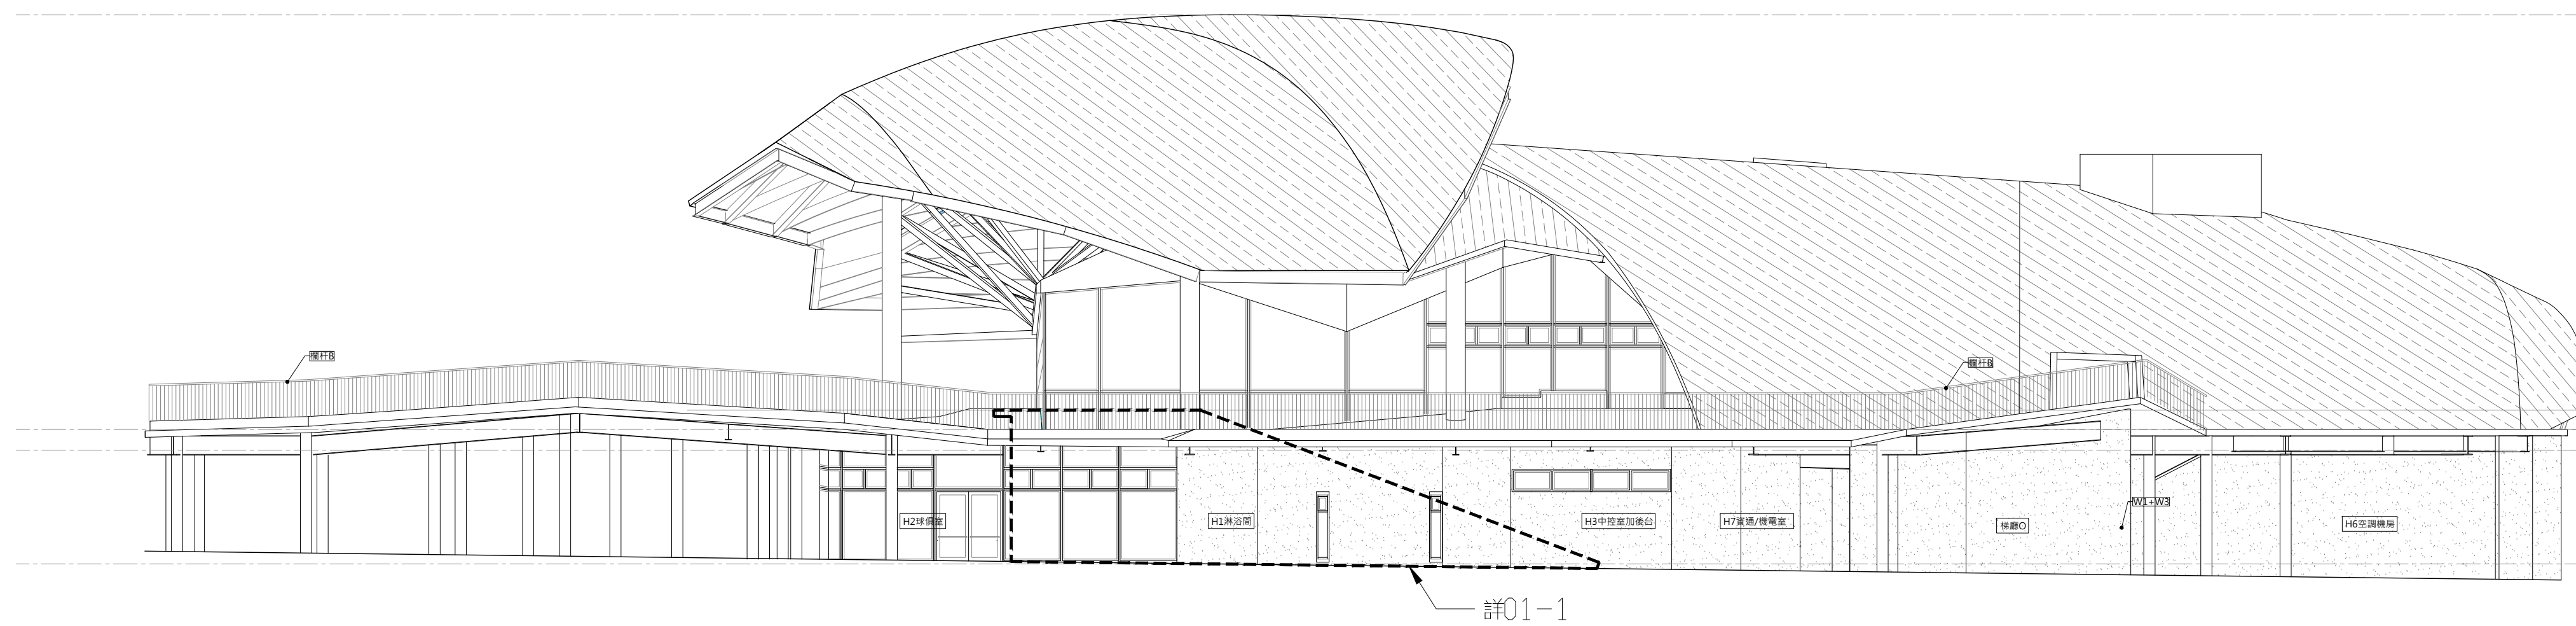
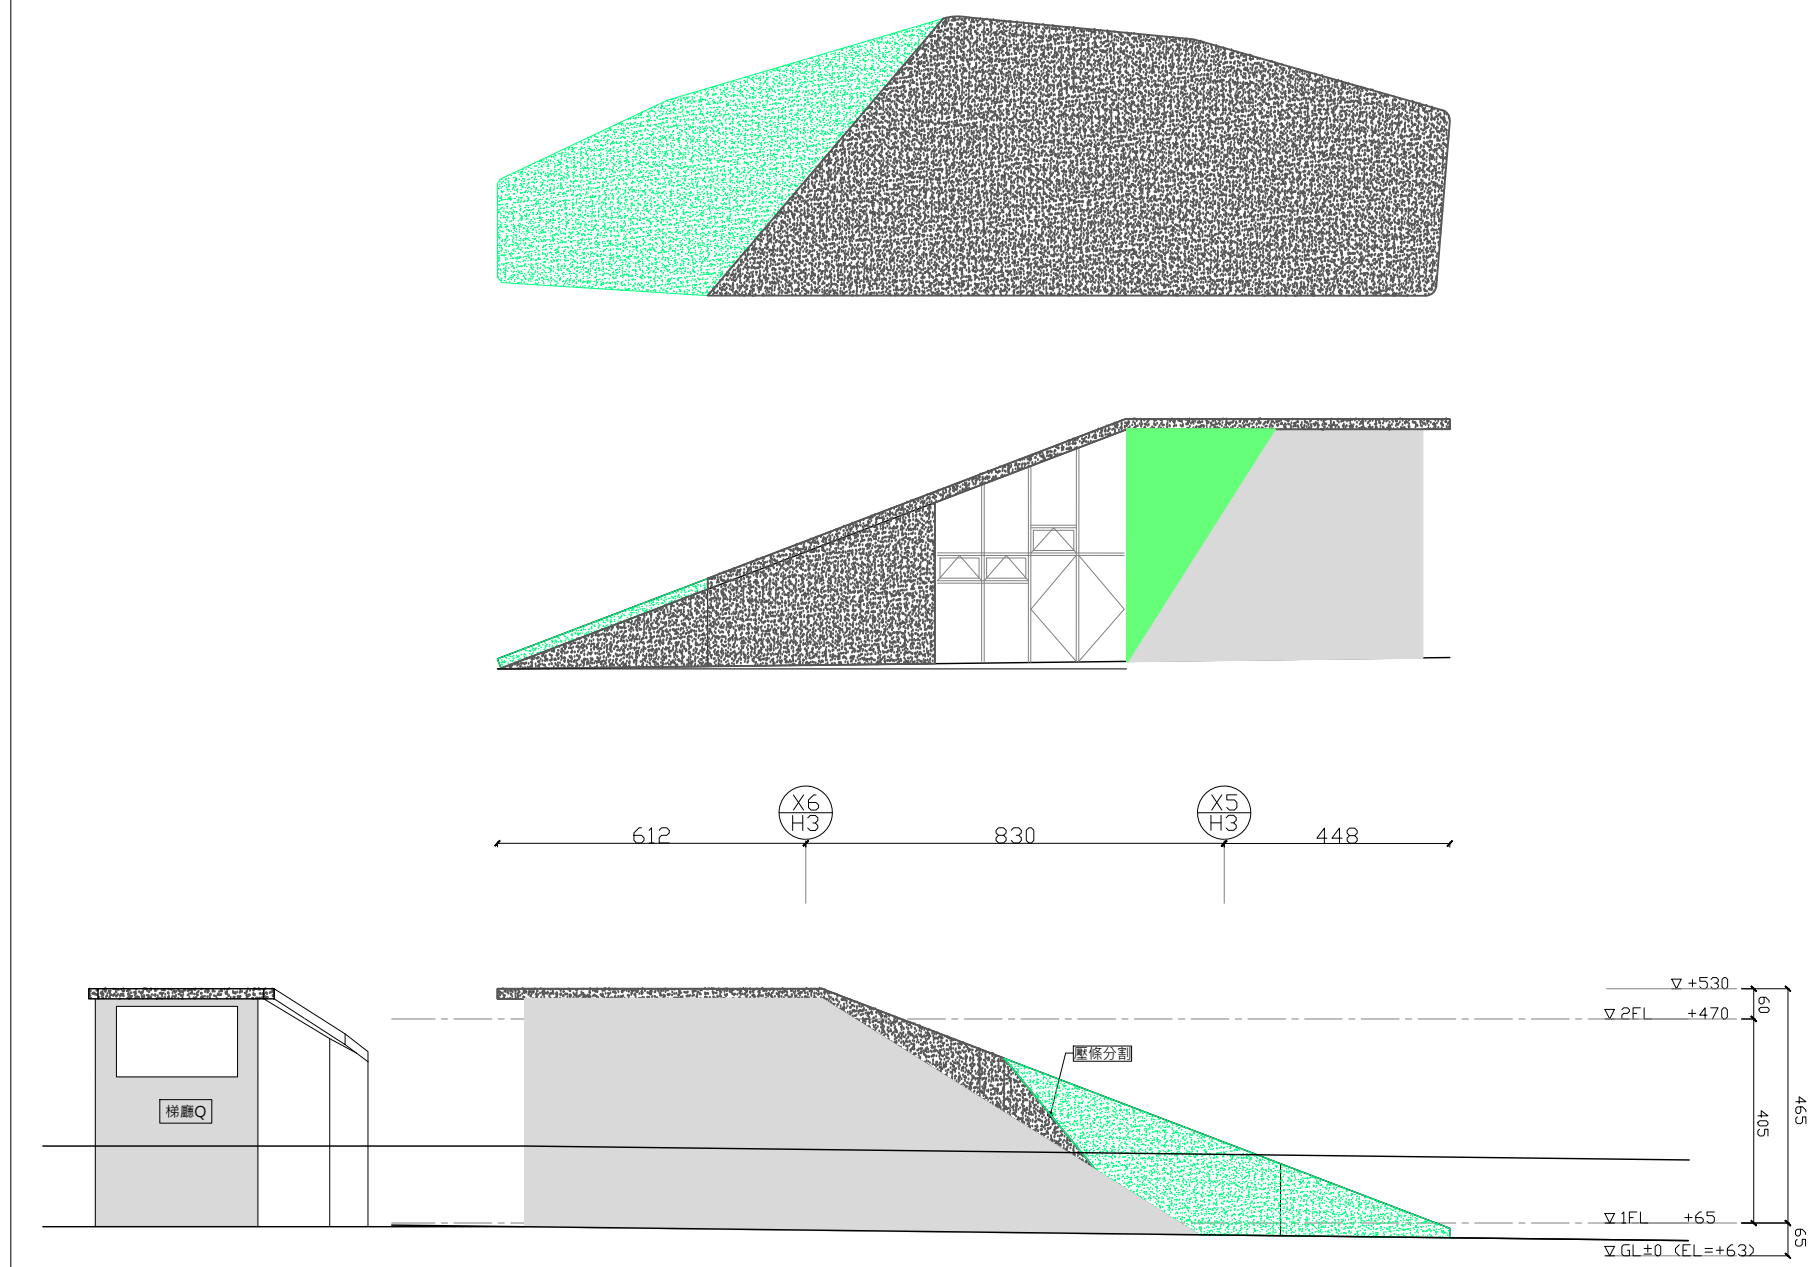
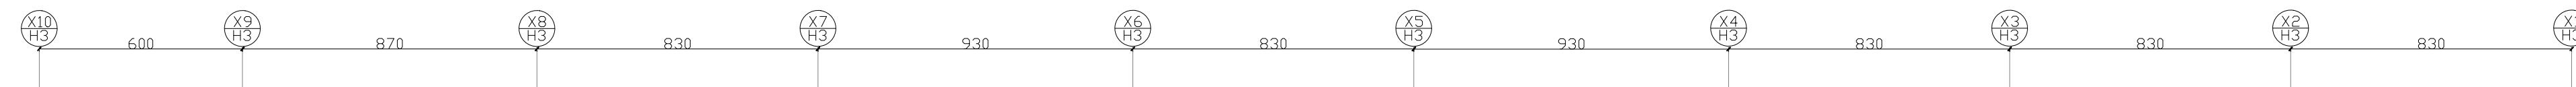
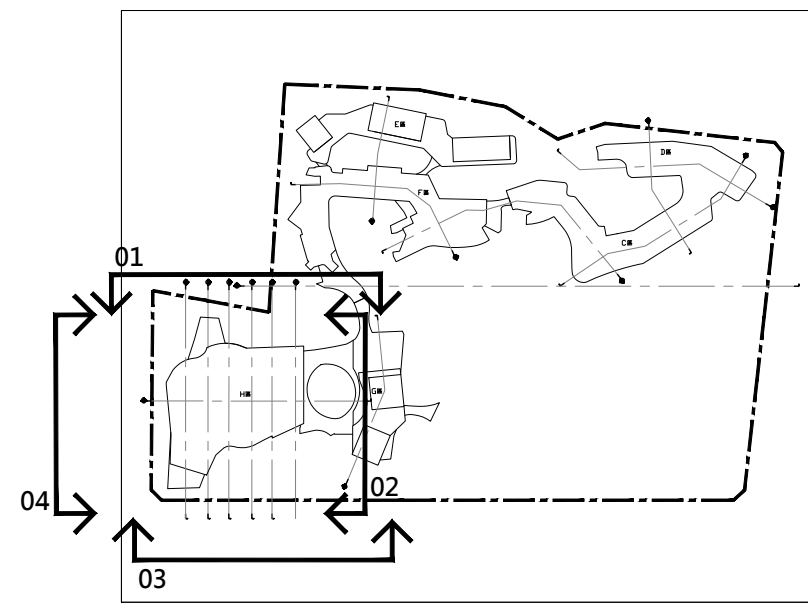
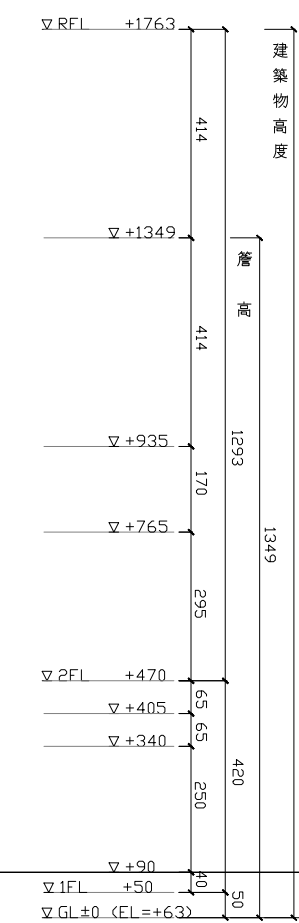


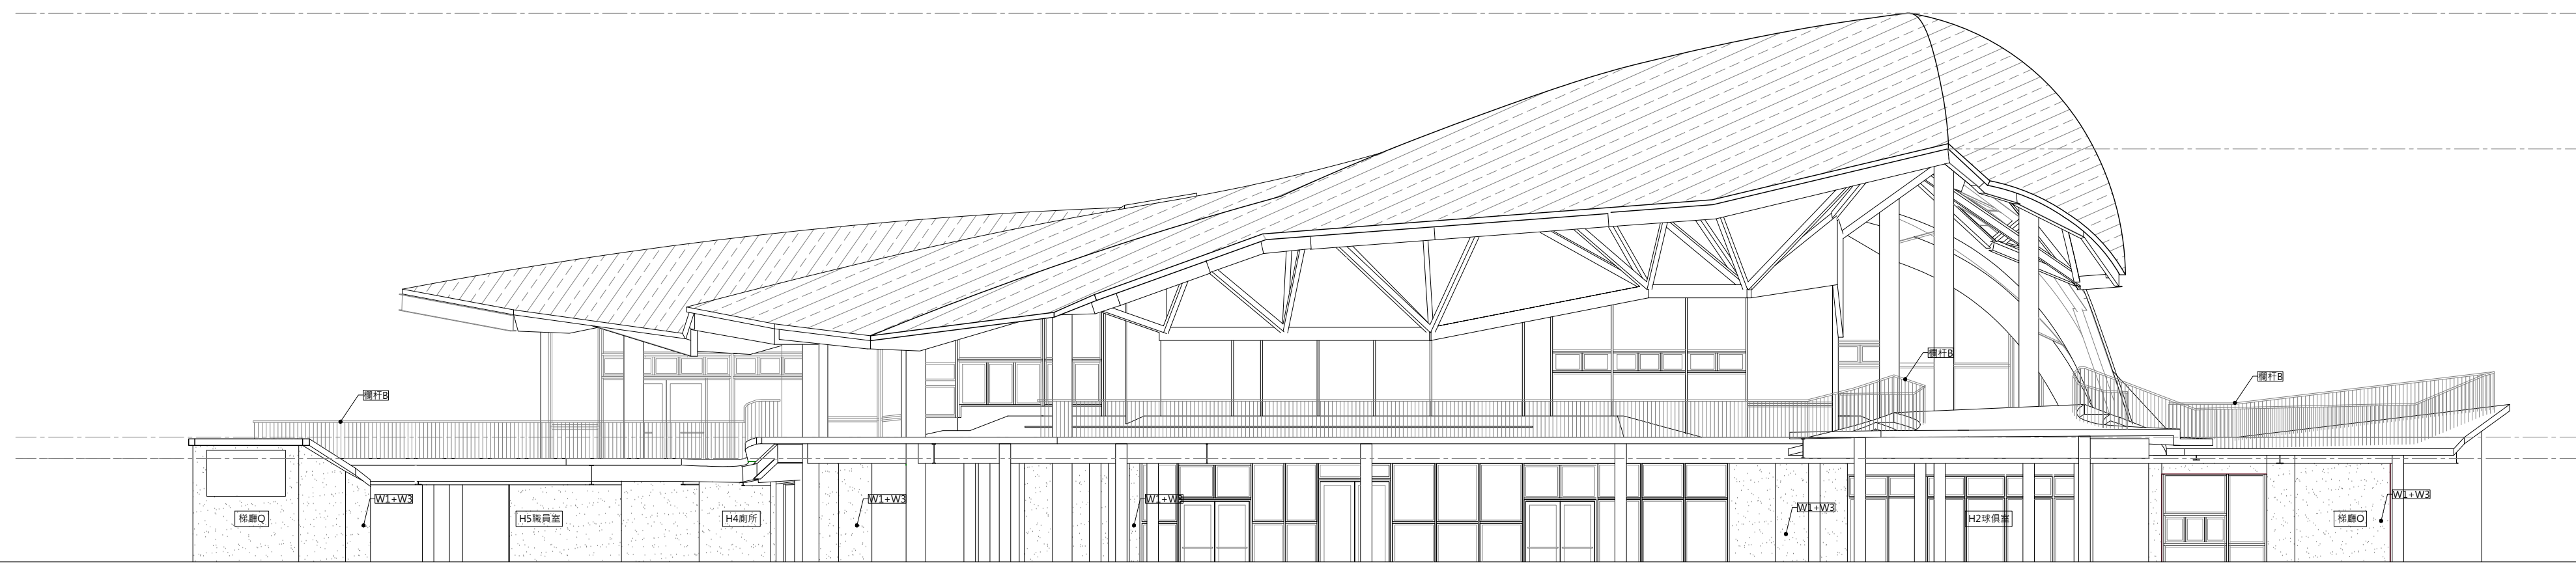

01-1 梯廳各向立面圖
S=1/150

01 東向立面圖
S=1/150

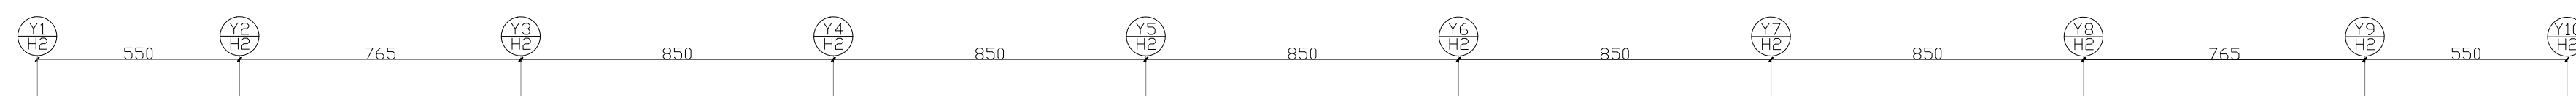

02 南向立面圖
S=1/150