


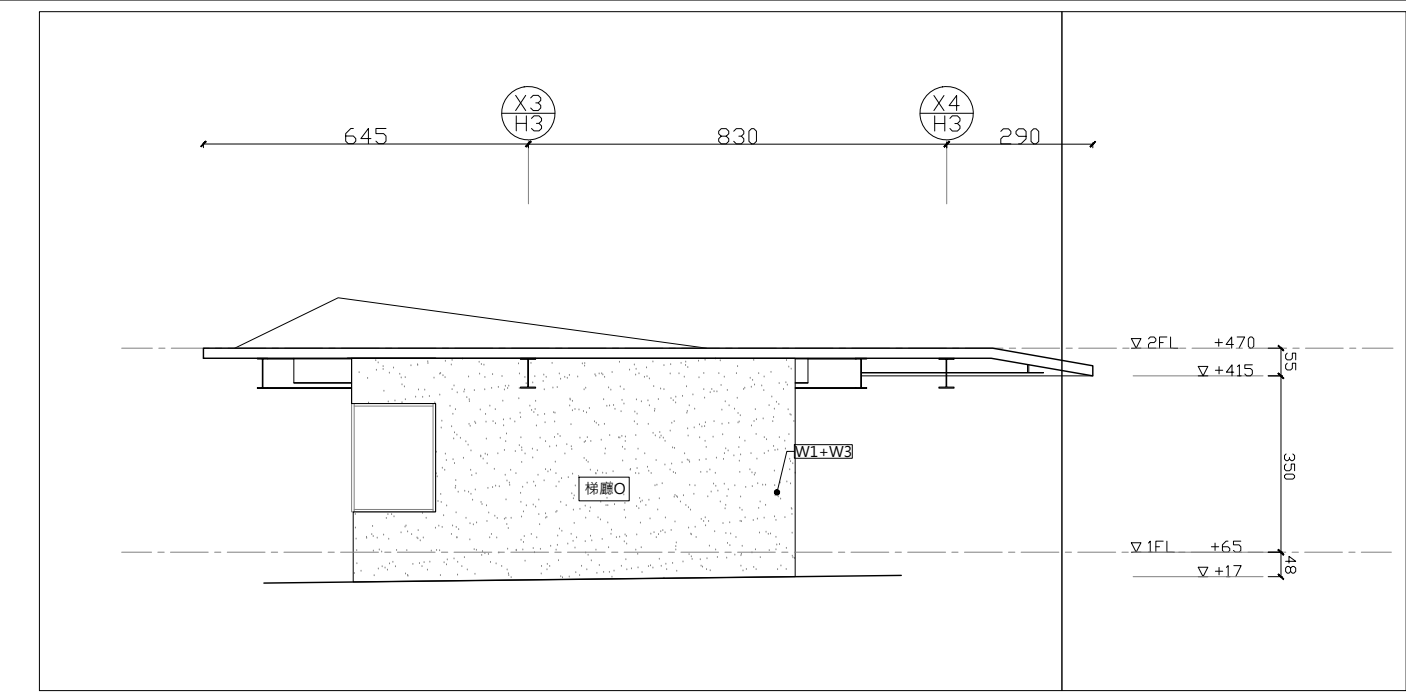
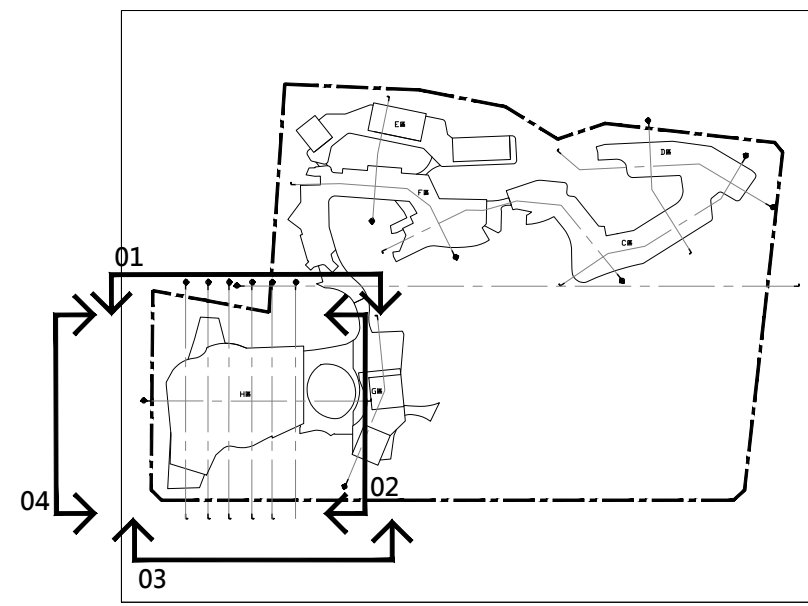
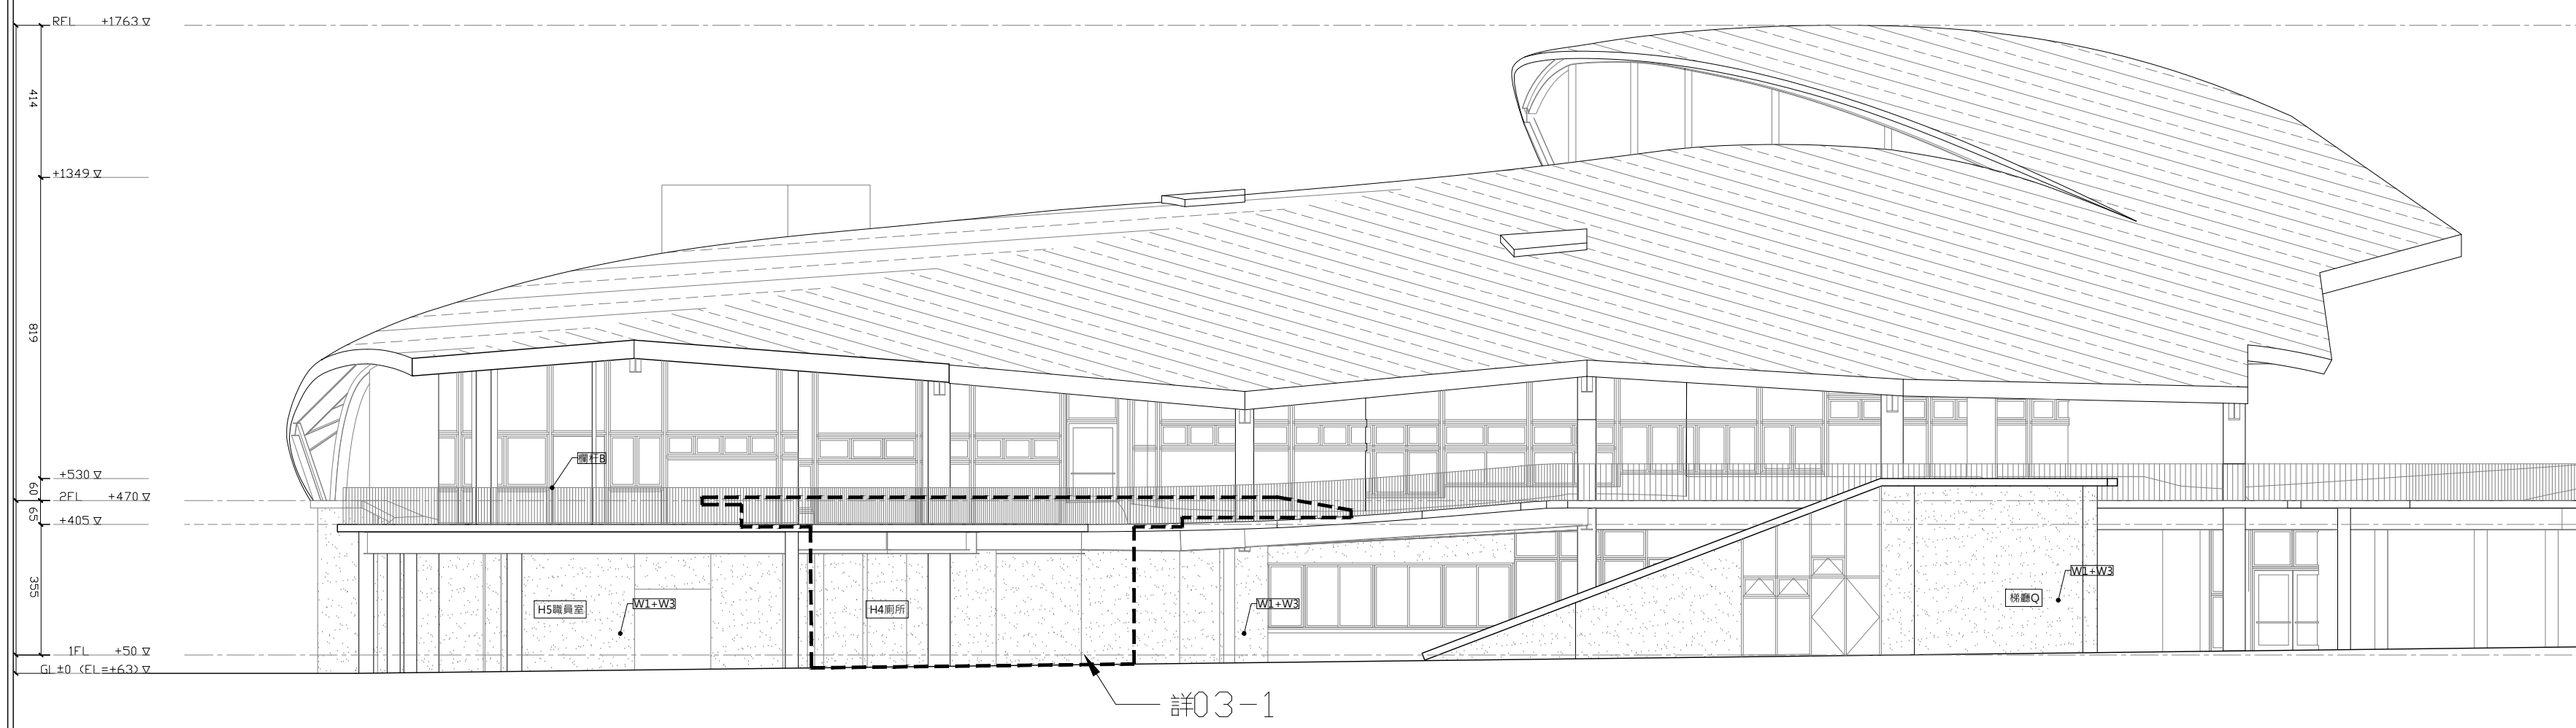


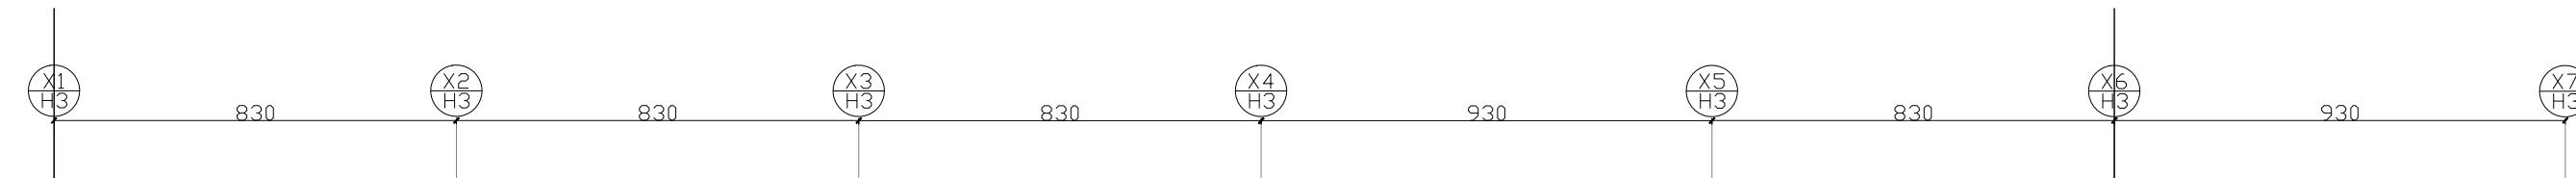

03-1 梯廳○西向立面圖
S=1/150

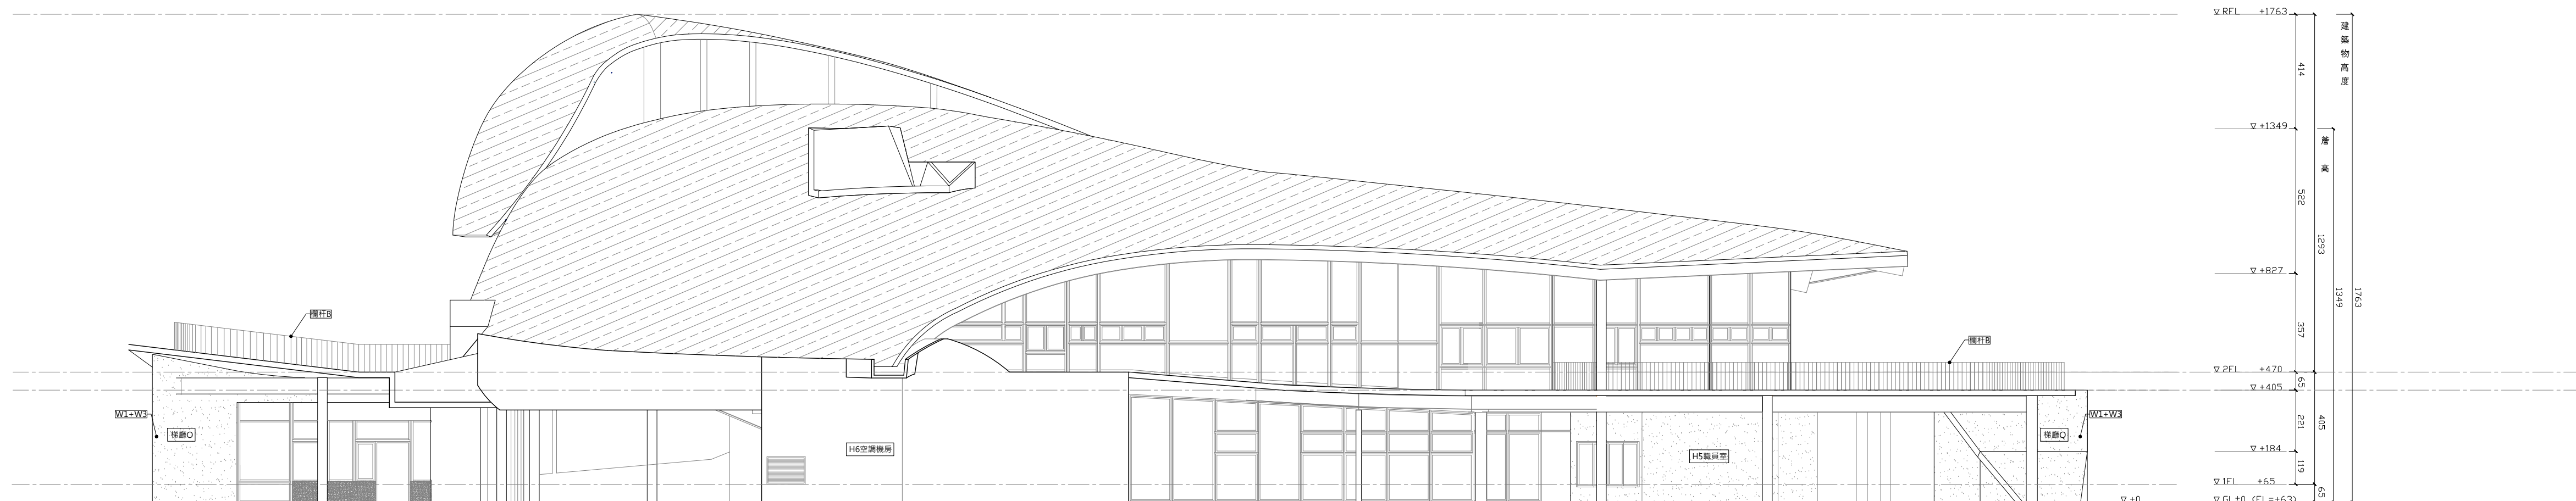

03 西向立面圖
S=1/150

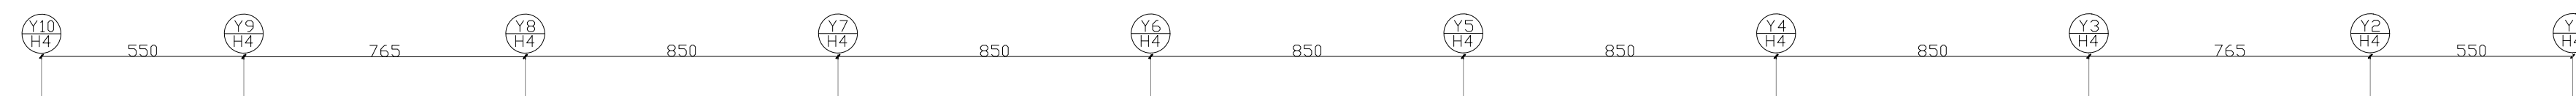

04 北向立面圖
S=1/150