




樓梯厚度及配筋表			
跨 度 L	厚 度 t	主筋 (上、下筋)	副 筋
L<4M	15cm	#4@10	#4@20
4M≤L<4.5M	18cm	#4@10	#4@20
4.5M≤L<5.0M	20cm	#4@10	#4@20
5.0M≤L<5.5M	22cm	#5@15	#4@20
5.5M≤L<6.0M	25cm	#5@15	#4@20
6.0M≤L<7.0M	28cm	#5@10	#4@20

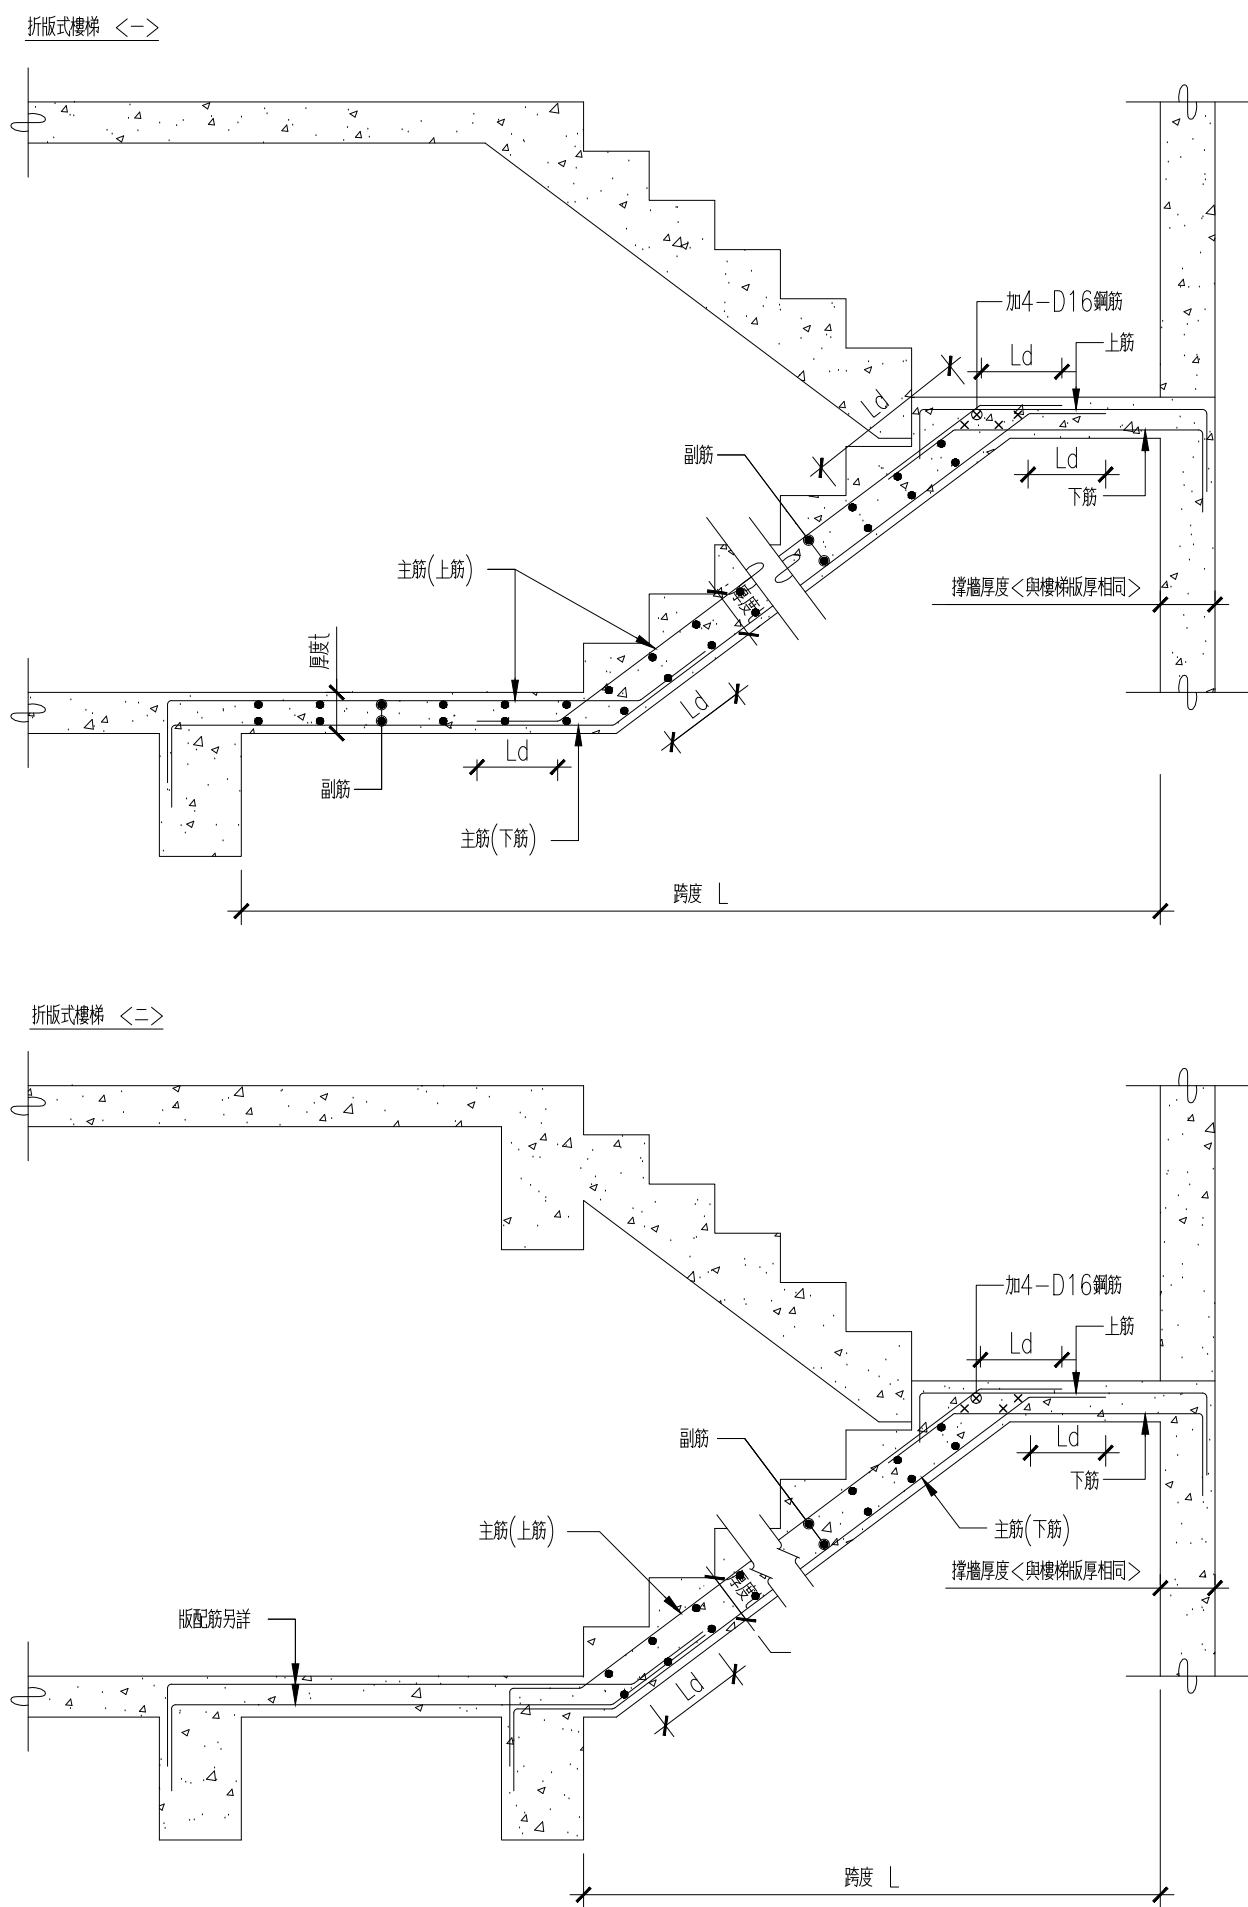


簡支樓梯補強配筋標準圖

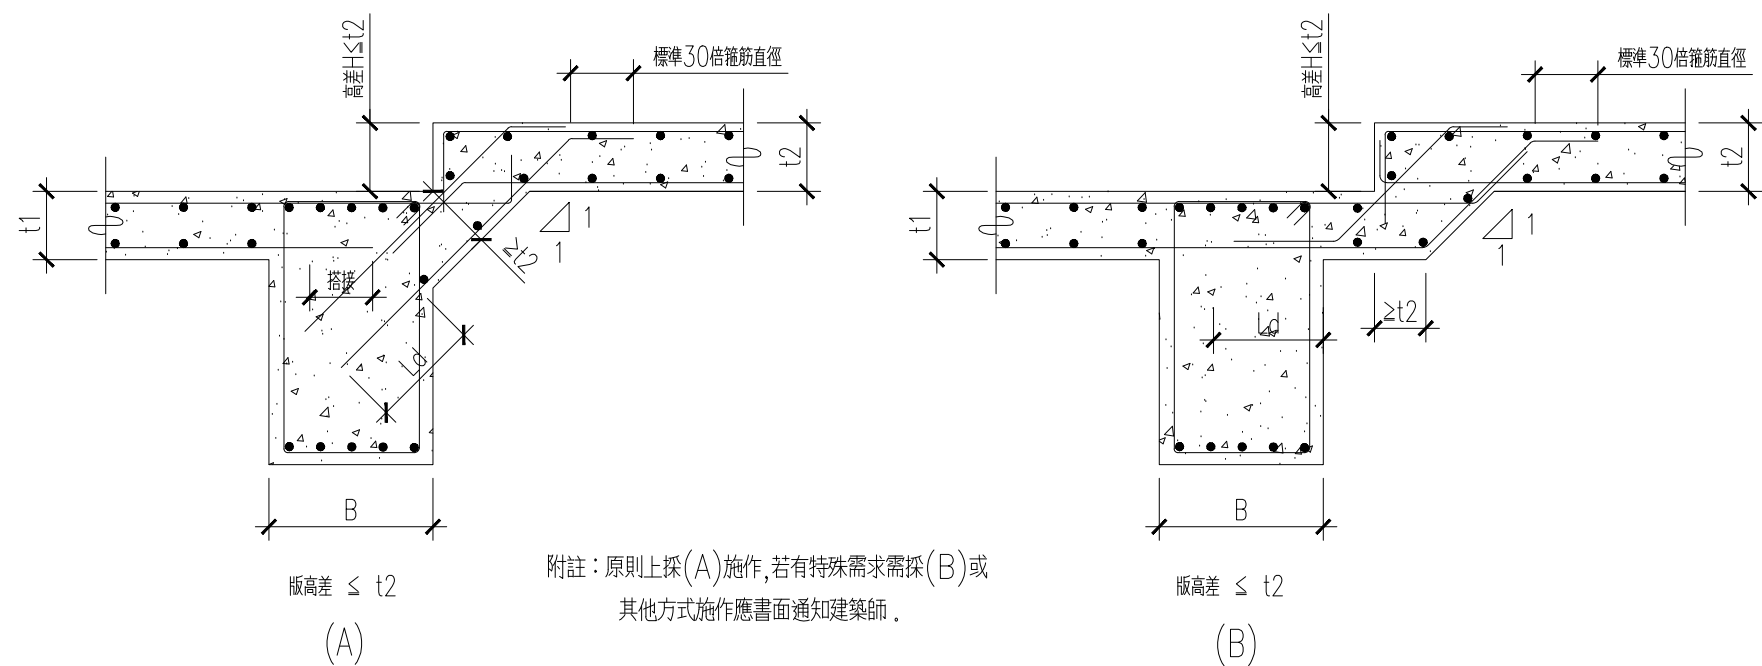


梁側高差版補強配筋標準圖(二)(10cm<版高差 ≤ t2)

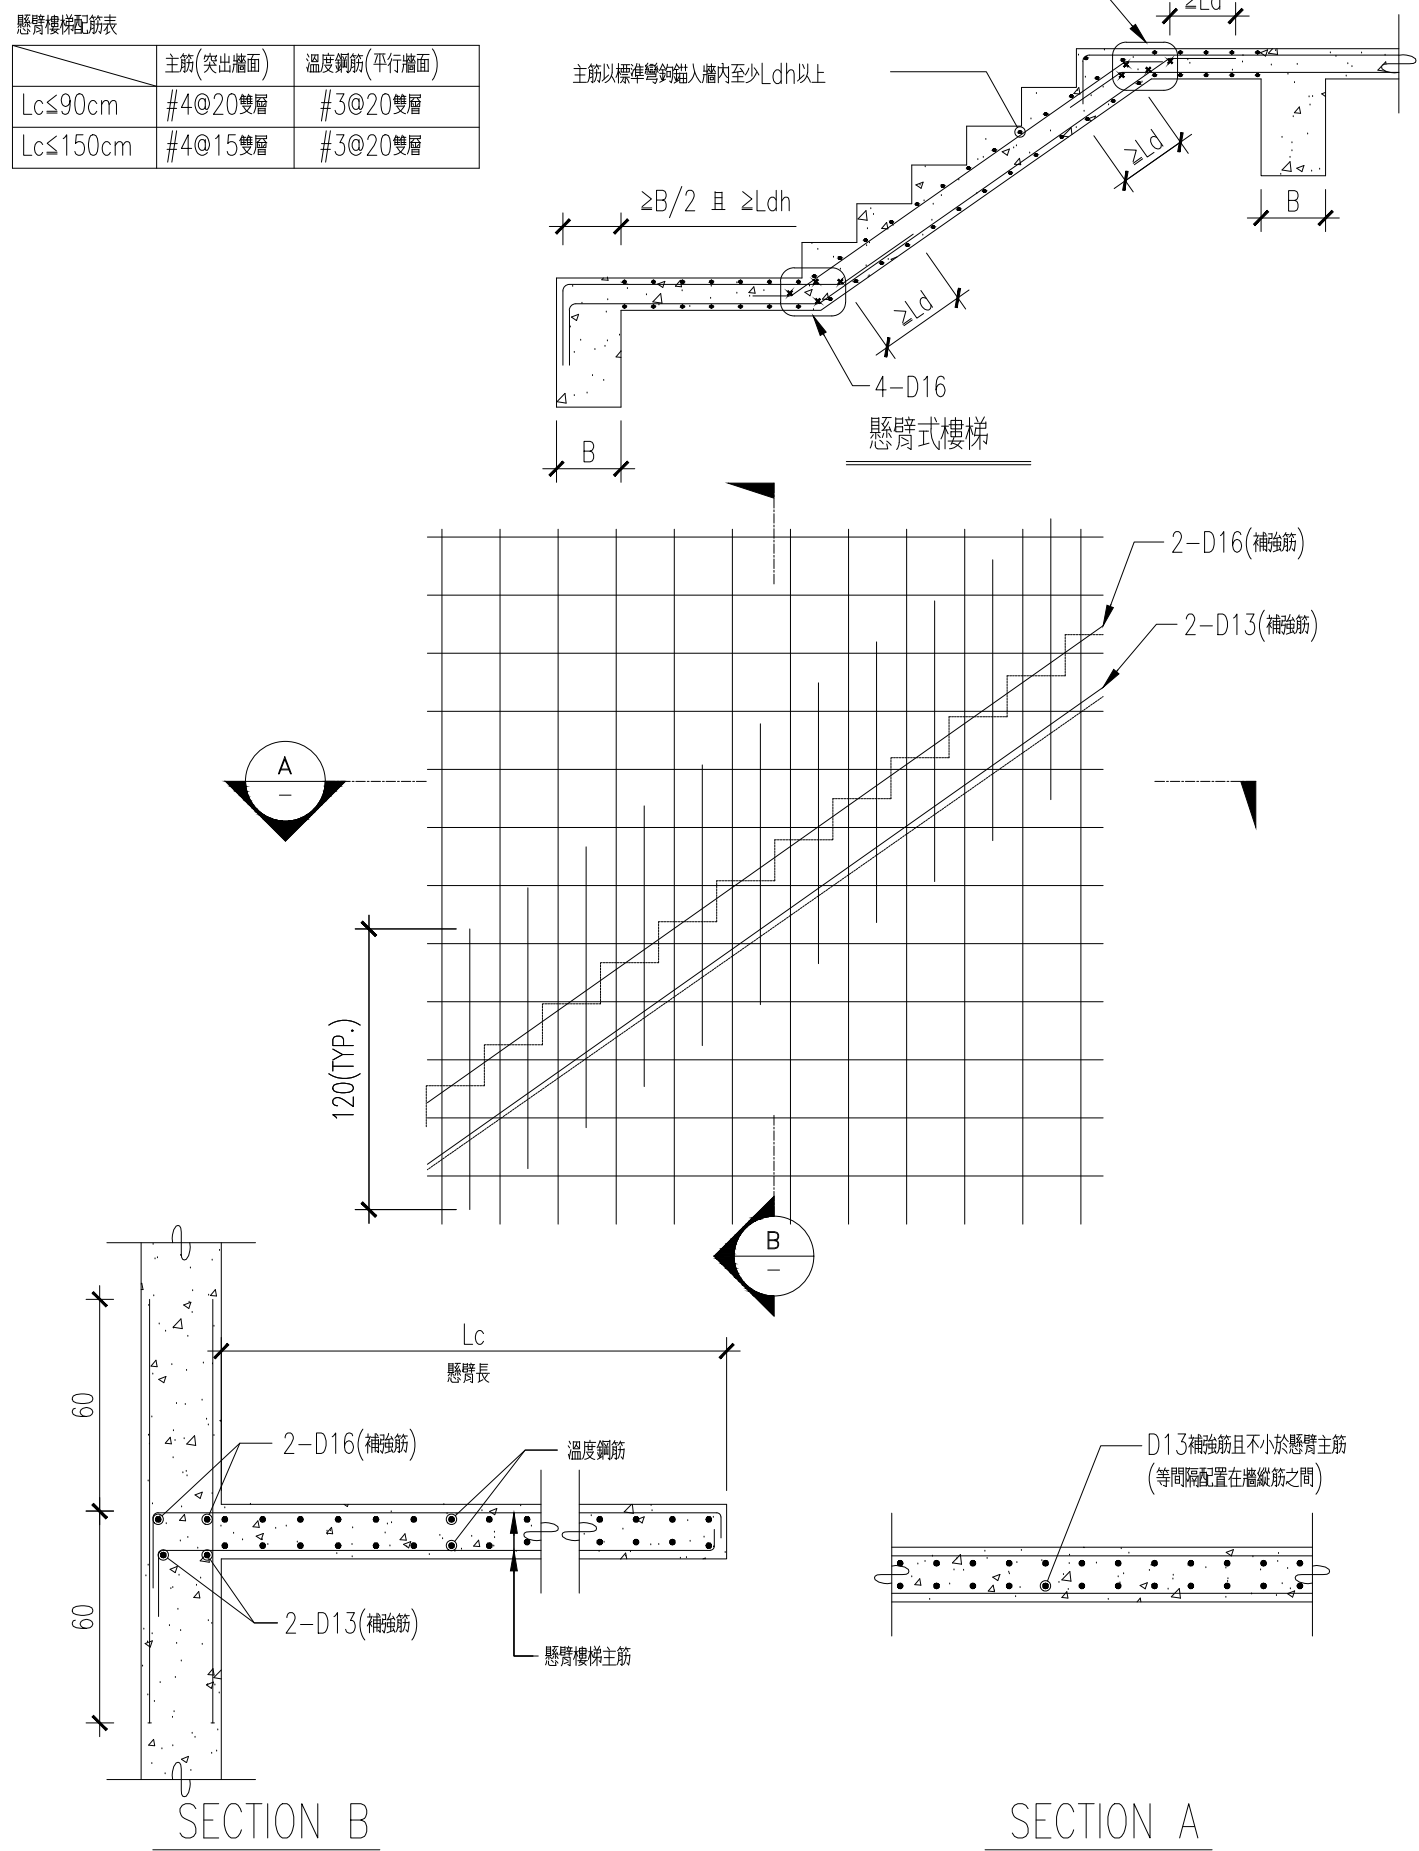


懸臂式樓梯撐牆補強配筋標準圖

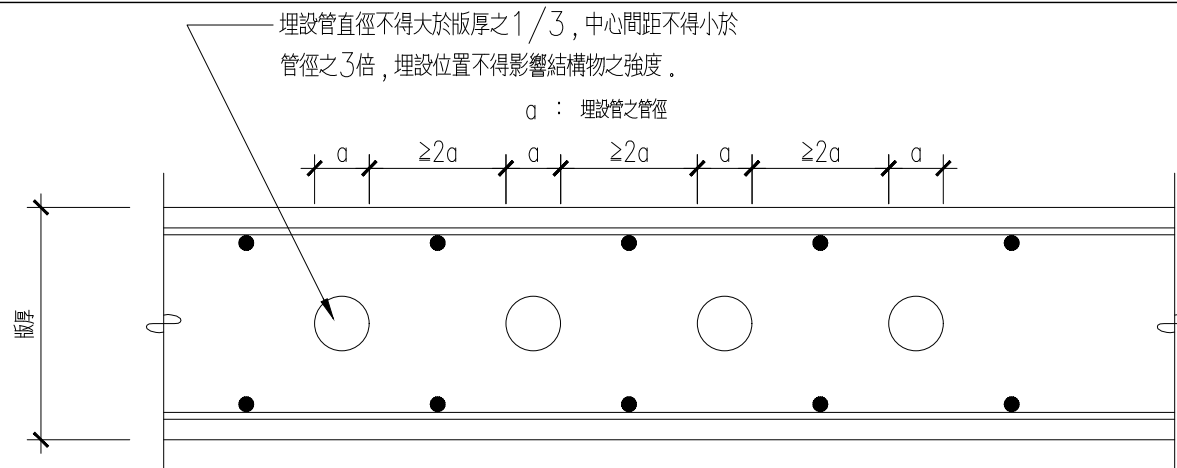


樓版內埋設水電配管示意圖

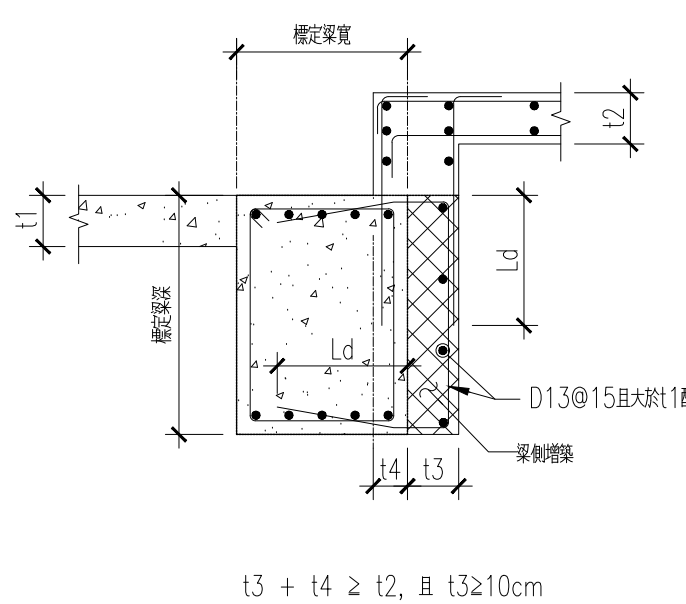


梁側高差版補強配筋標準圖(三)(版高差 > t2)

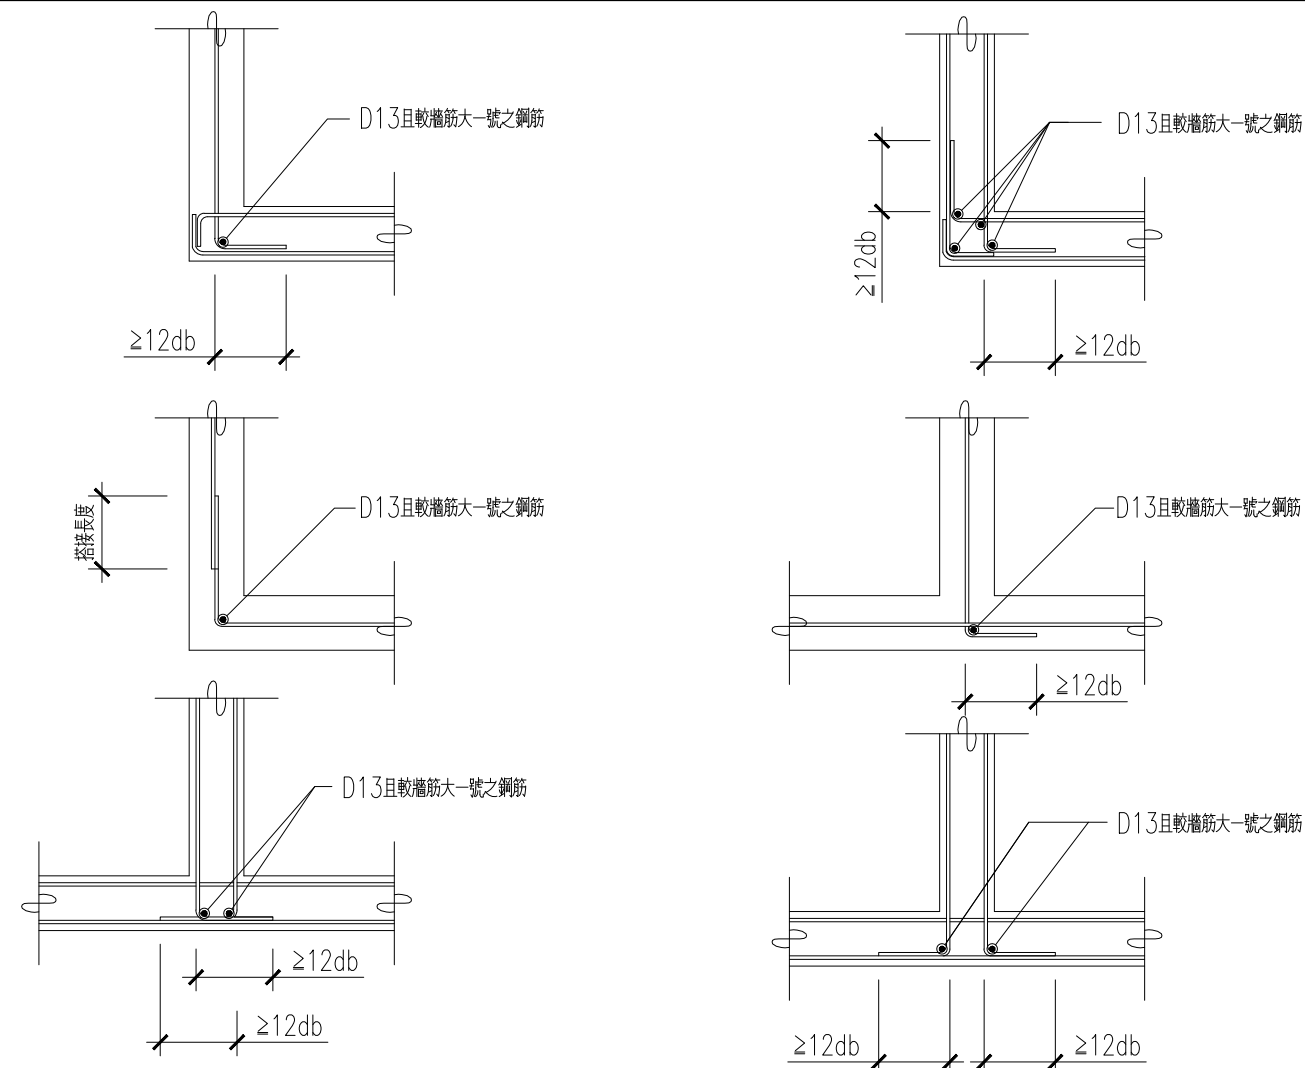

牆角隅補強

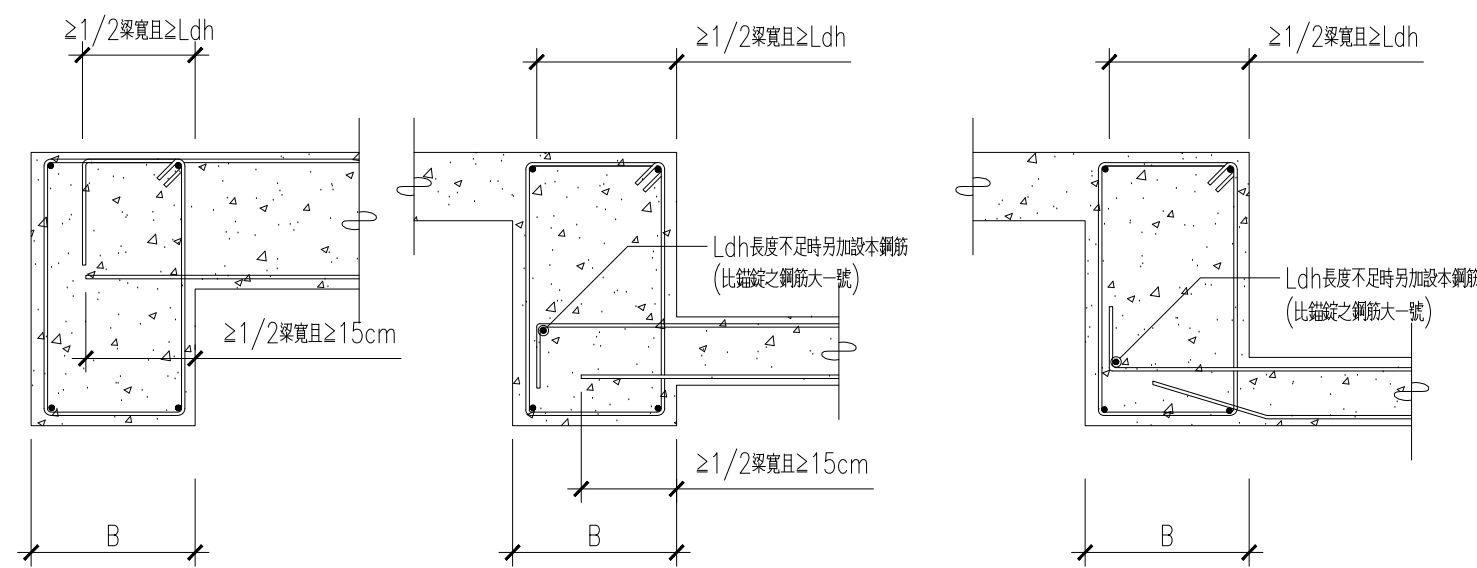

版筋之錨定

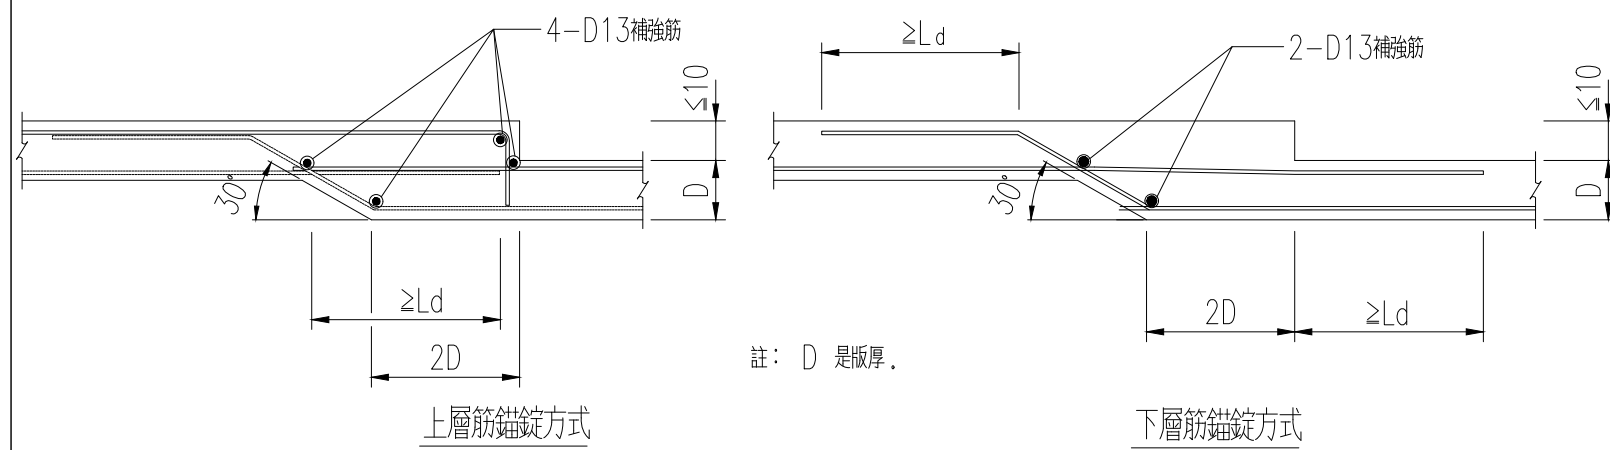

高差版補強配筋標準圖(一)(版高差 ≤ 10cm)

