


柱		
編號	尺寸	材質
C3	70x70cm	RC
C11,C12,C17,C21,C11A	100x100cm	RC
C10	100x185cm	RC
C8,C9	110x70cm	RC
C5,C7,C13~C16,C18~C20,C22 C18A,C22A,C23	110x110cm	RC
C4	160x110cm	RC
C8A	110x130cm	RC
C9A	110x80cm	RC

梁		
編號	尺寸	材質
大梁尺寸:※特別註明外,B* G*梁尺寸皆為50x70cm		RC
B45~B47,G13~G16	50x105cm	RC
G54	60x80cm	RC
G39~G41	40x60cm	RC
FG52,F G53	60x215cm	RC
FB6A,FB12A,FB20A,FG55,FG56	50x215cm	RC
小梁尺寸:※特別註明外,b* g*梁尺寸皆為40x60cm		RC
gl2,p42	30x60cm	RC
b11a,b2,g34a,ggl,p41	30x50cm	RC
bb1	50x58cm	RC
b7a,p13a,g37a,g38a	40x215cm	RC

板		
編號	尺寸	材質
S3,S4,S6,S7	15cm	RC
S5,SS1,ES1,ES2,CS1	25cm	RC
FS4	50cm	RC

▨ 磚牆(t=20cm)配筋#4@10,15

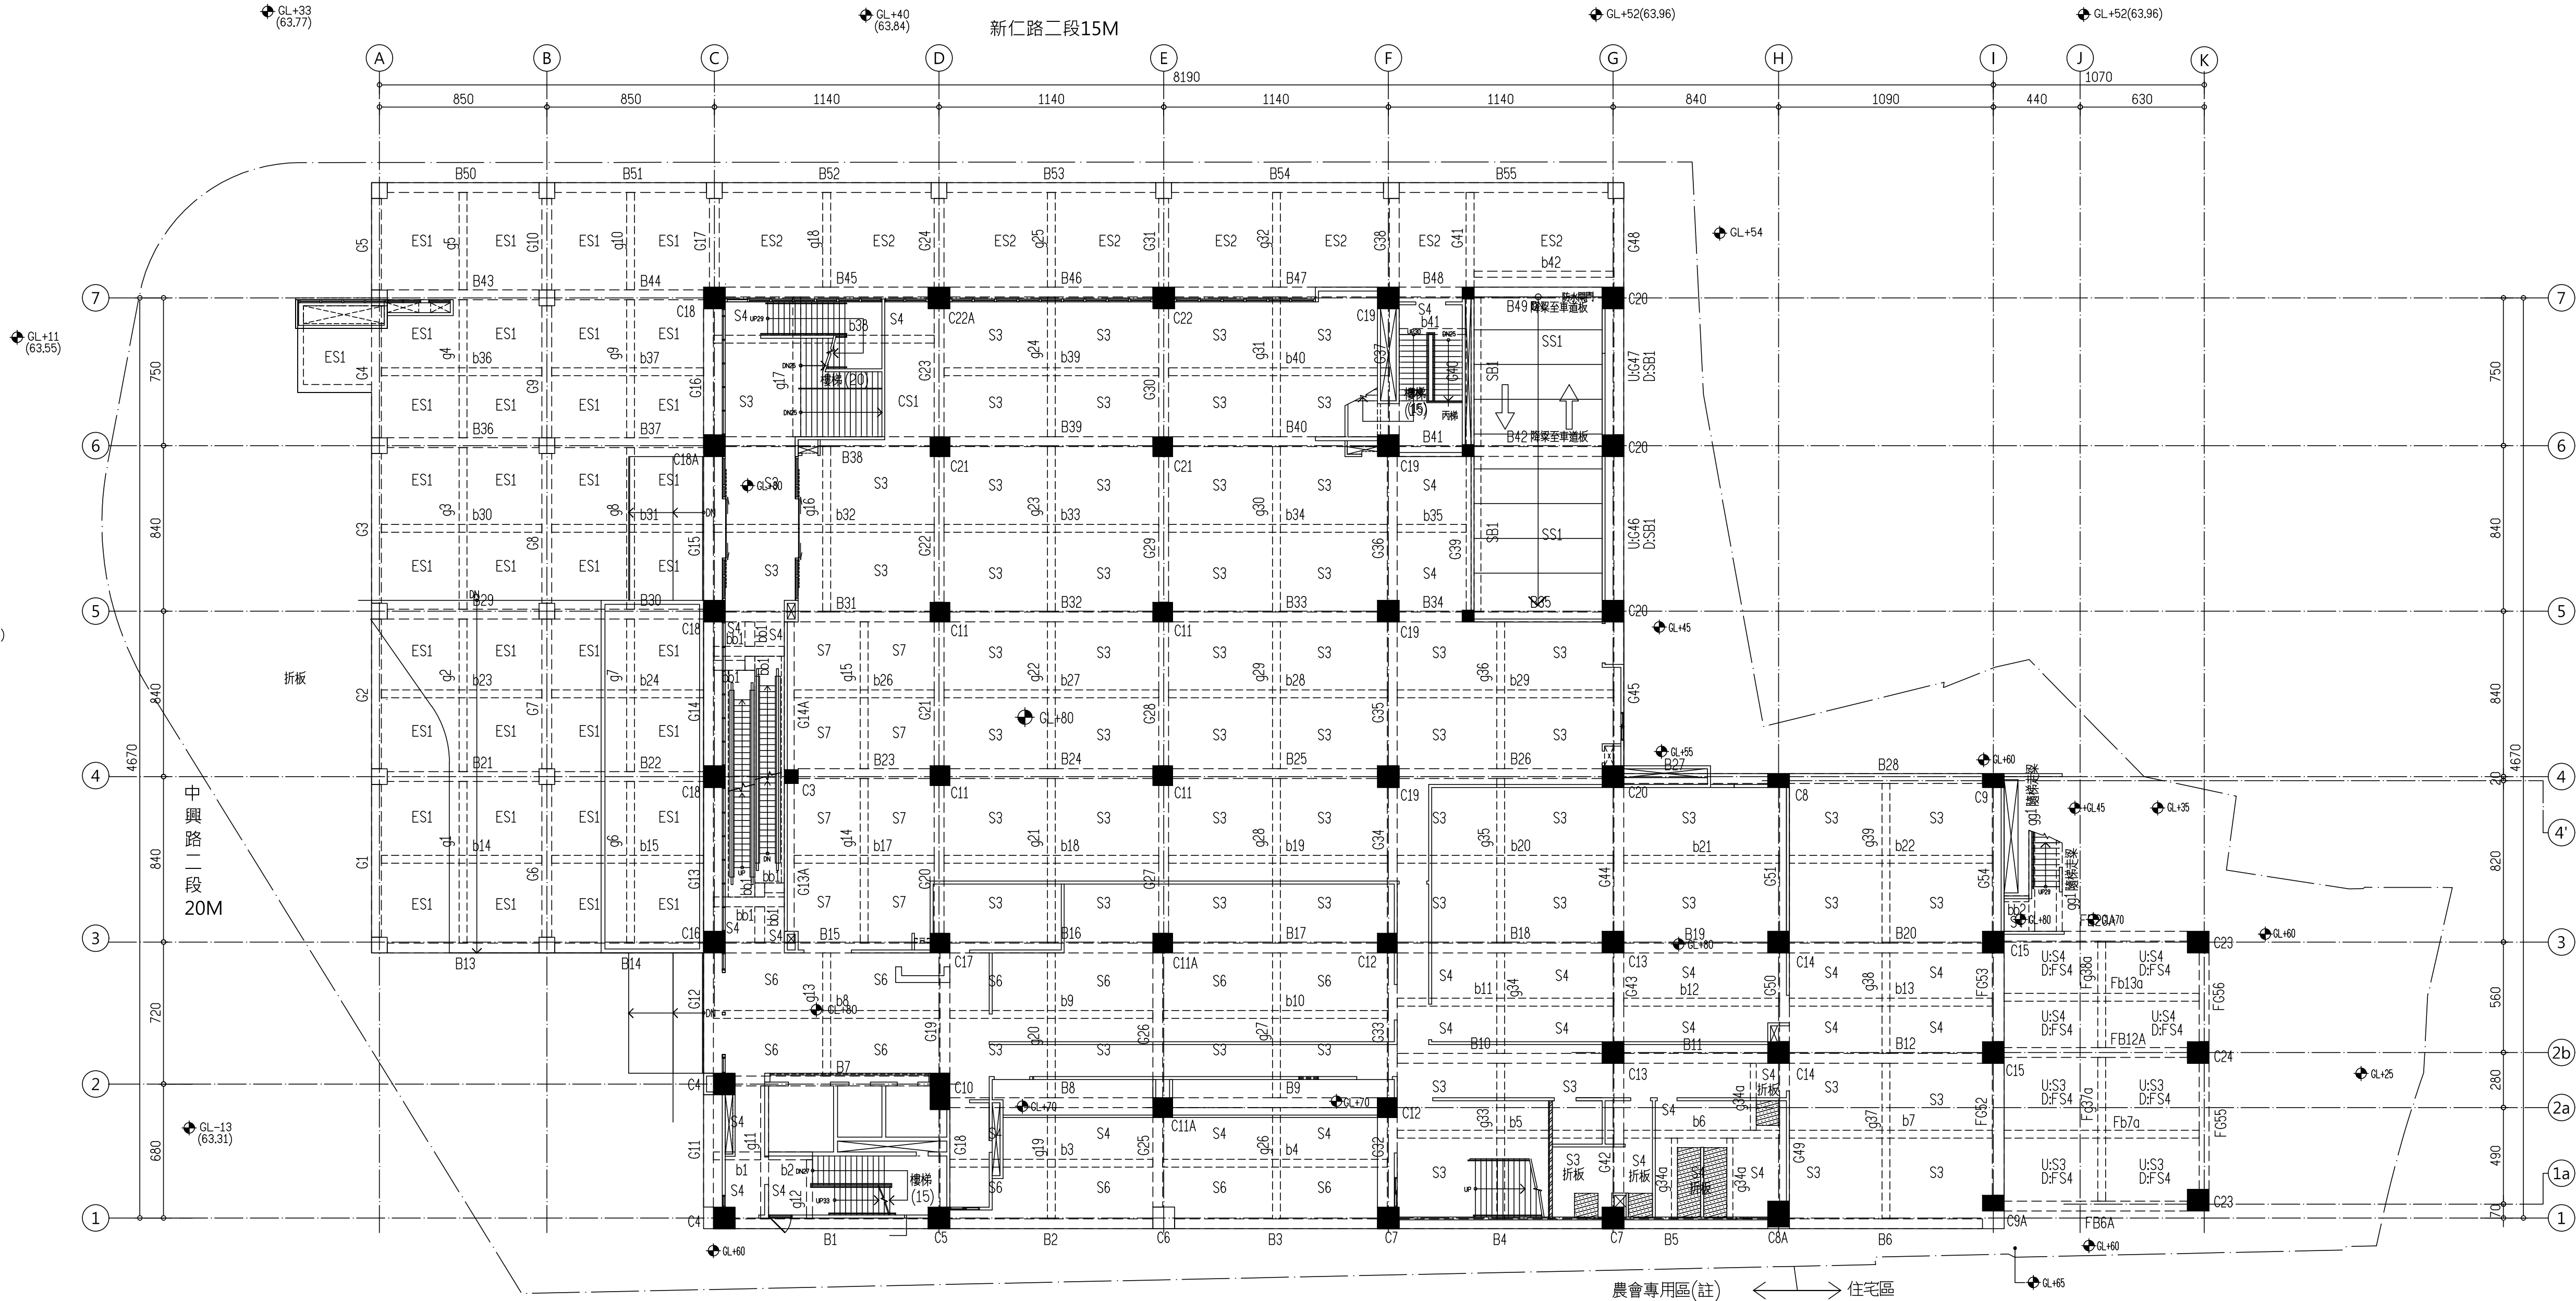

一層結構平面圖
A1:S=1/200, A3:S=1/400