



R1F B25(60x70)

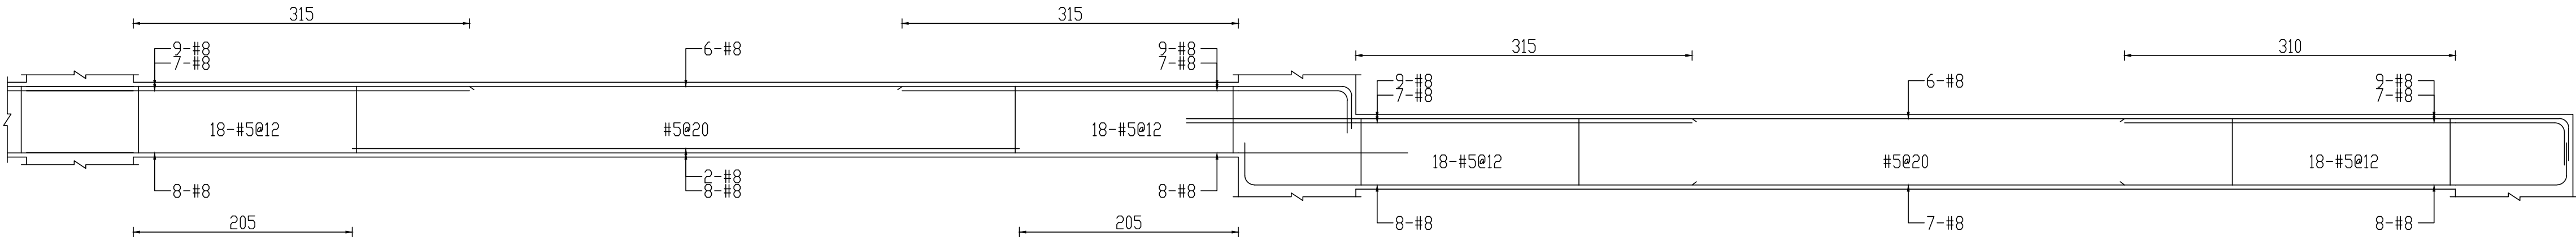


7F B25(60x70)

7F B26(60x70)

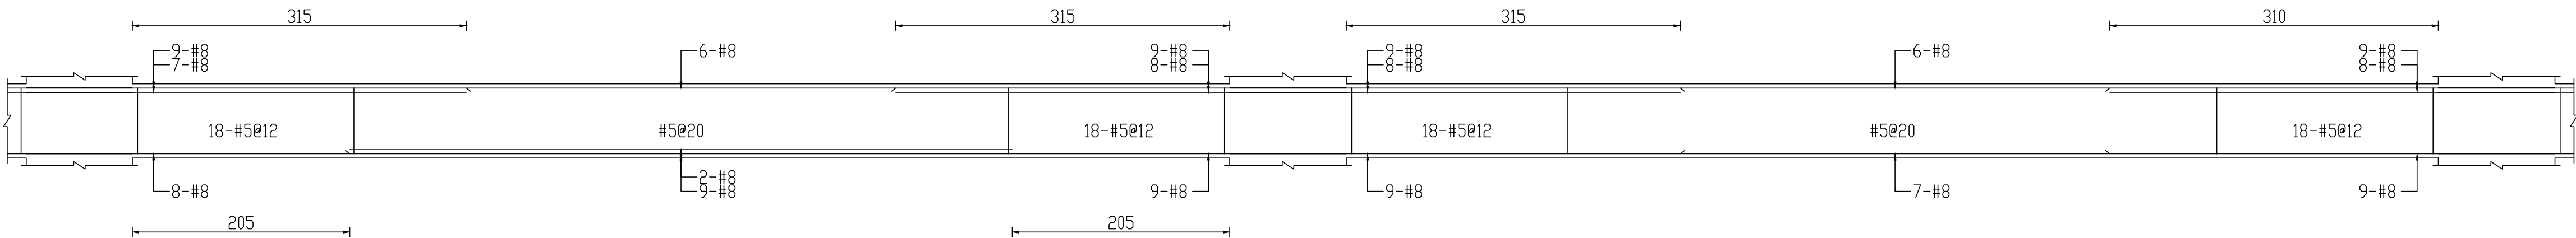


6F B25(60x70)

6F B26(60x70)

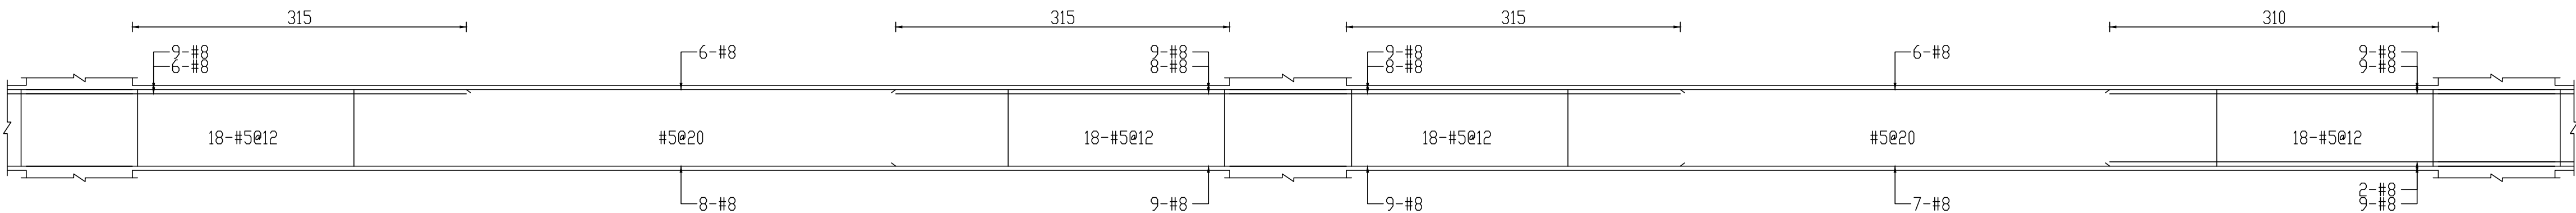


5F B25(60x80)

5F B26(60x80)

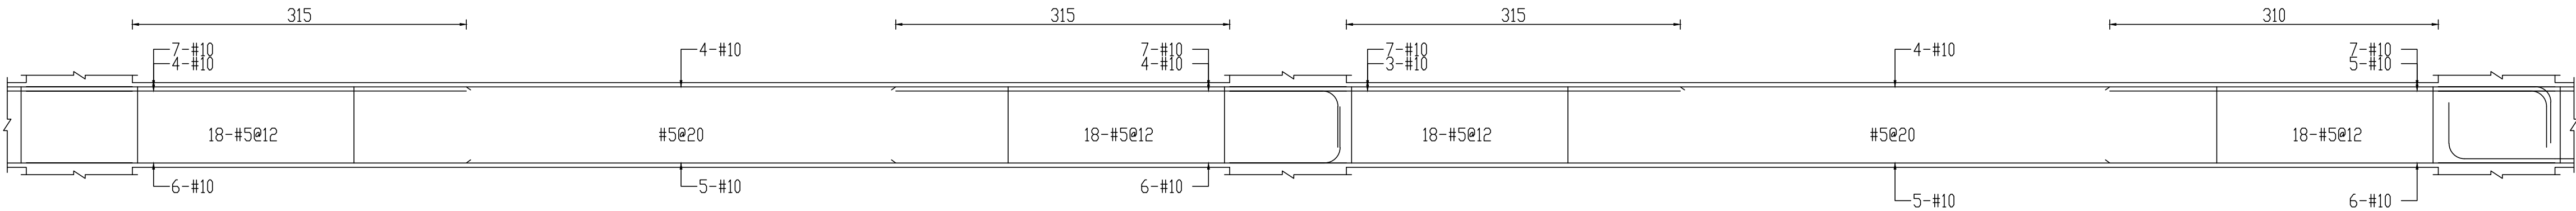


4F B25(60x80)

4F B26(60x80)

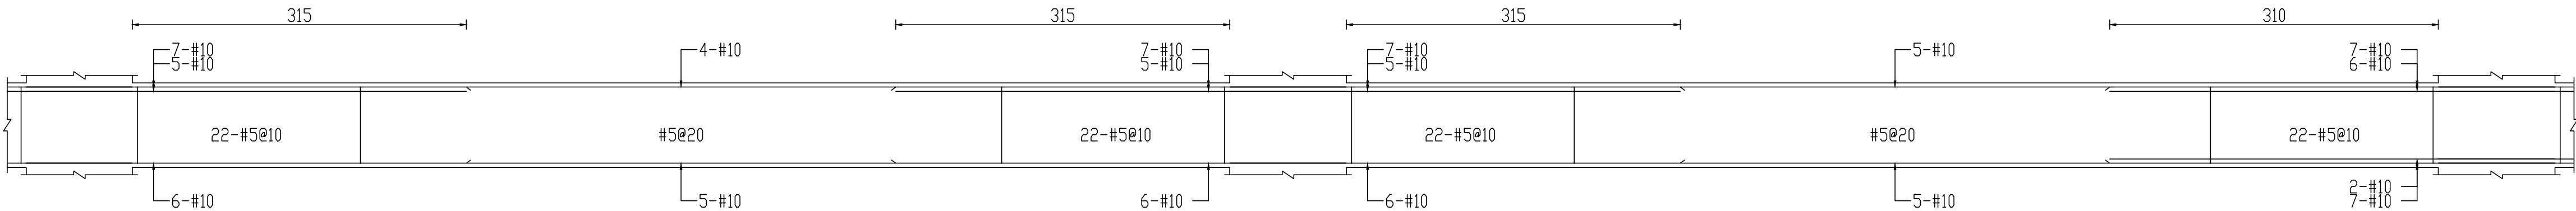

3F B25(60x80)

3F B26(60x80)

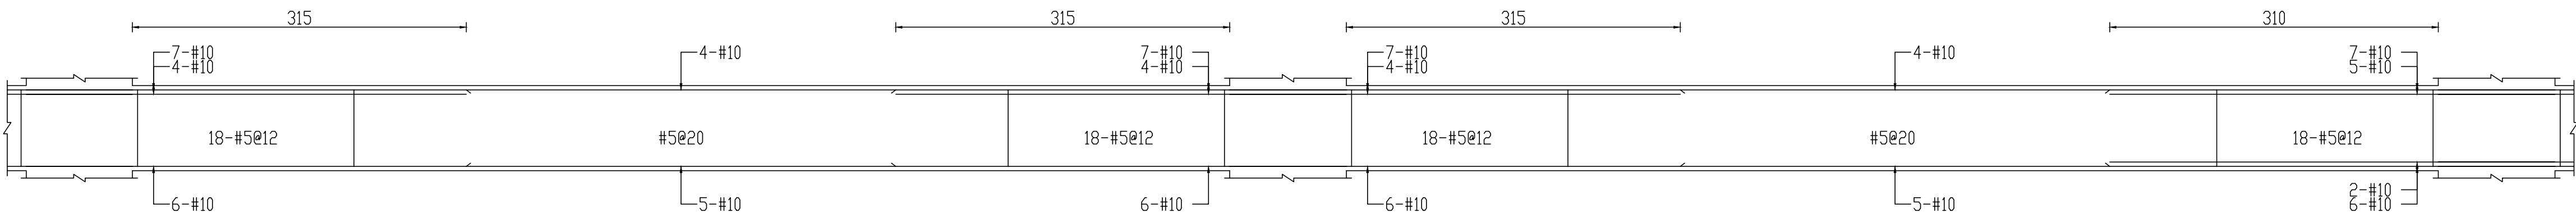

2F B25(60x80)

2F B26(60x80)