



2F B38(60x80)

2F B39(60x80)

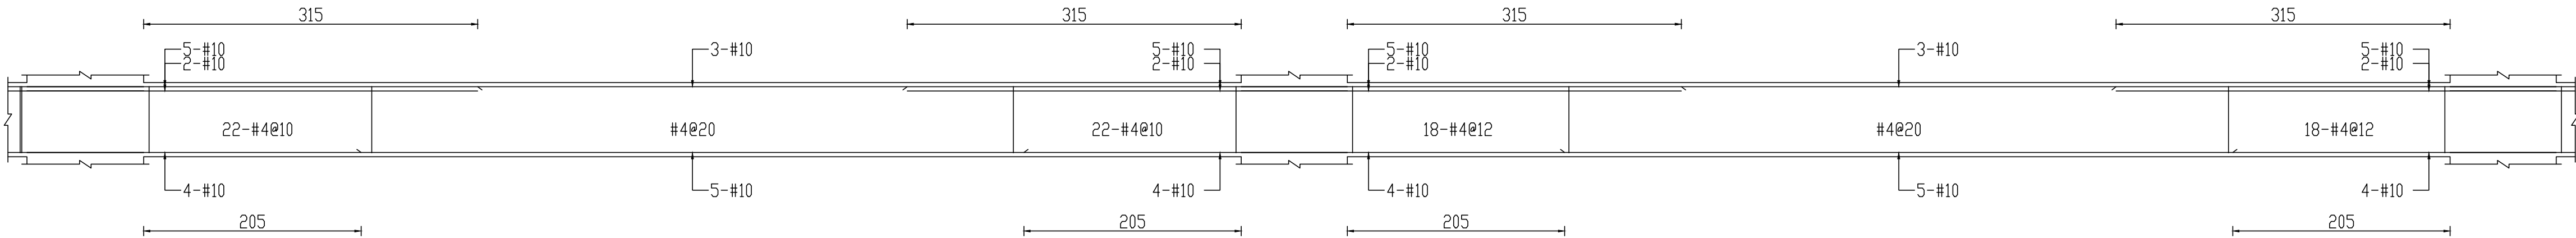


1F B38(50x70)

1F B39(50x70)

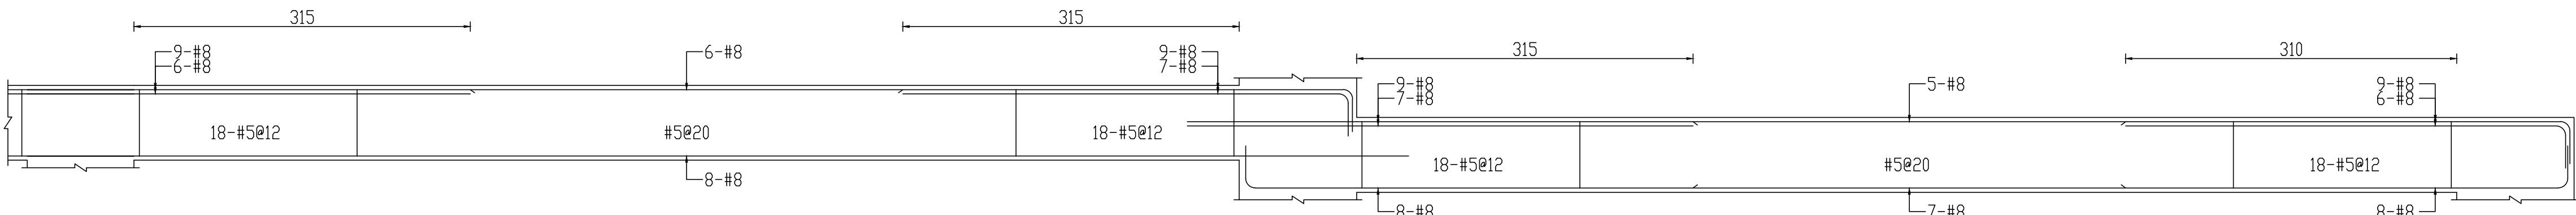


7F B40(60x70)

7F B41(60x70)

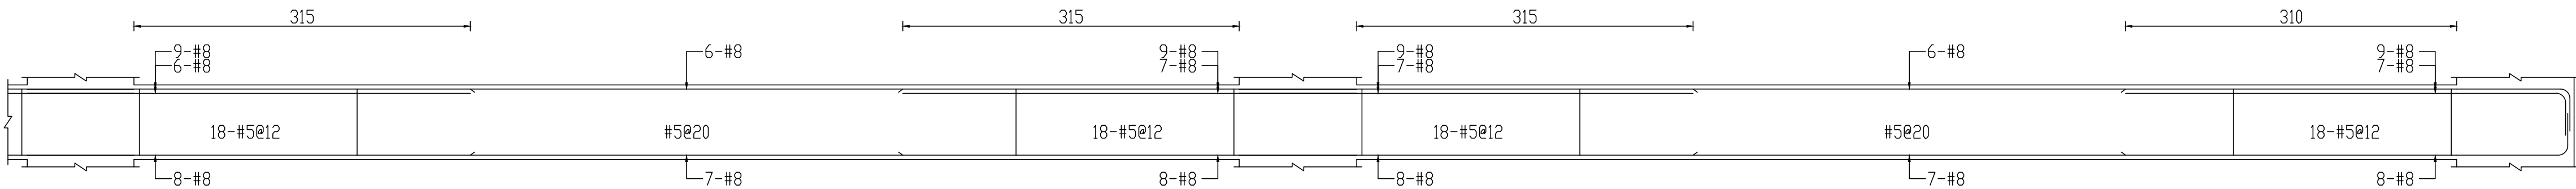


6F B40(60x70)

6F B41(60x70)

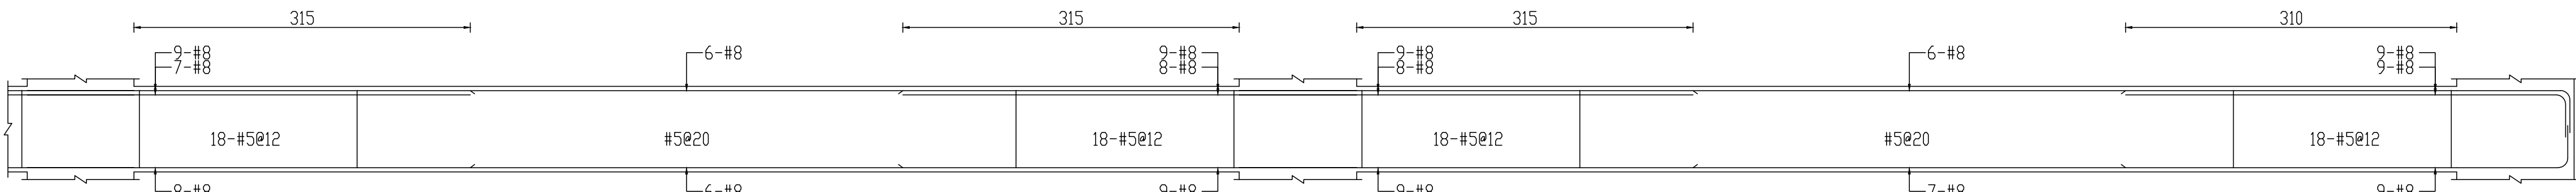


5F B40(60x80)

5F B41(60x80)

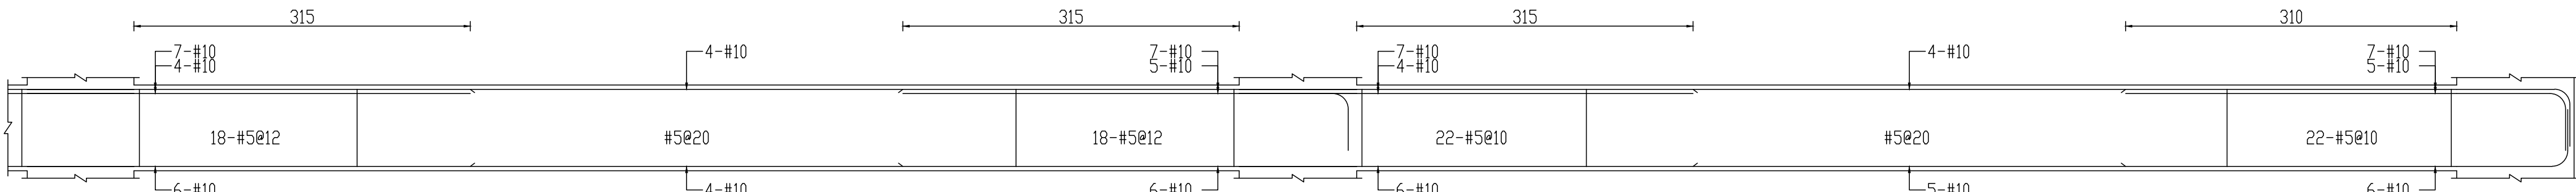

4F B40(60x80)

4F B41(60x80)

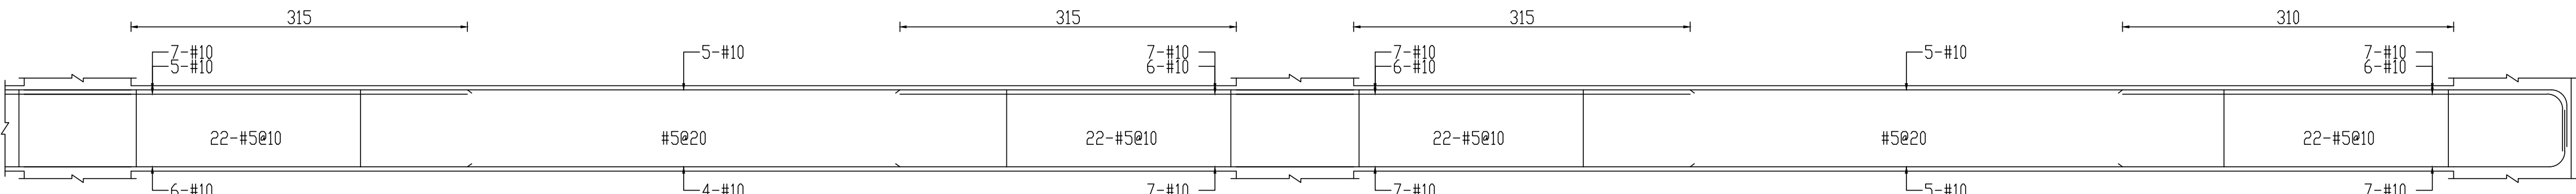

3F B40(60x80)

3F B41(60x80)