



4F b21(40x60)

4F b22(40x60)

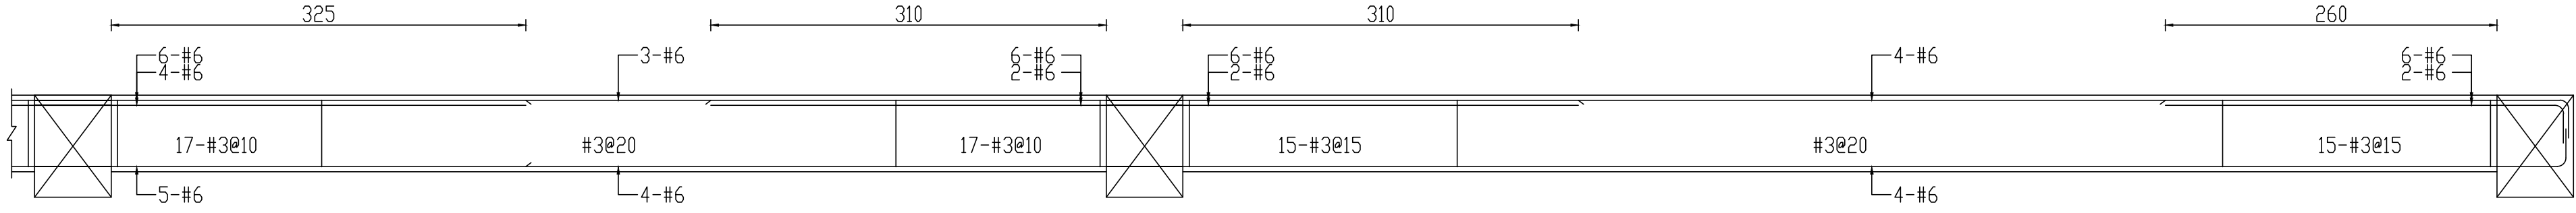


3F b21(40x60)

3F b22(40x60)

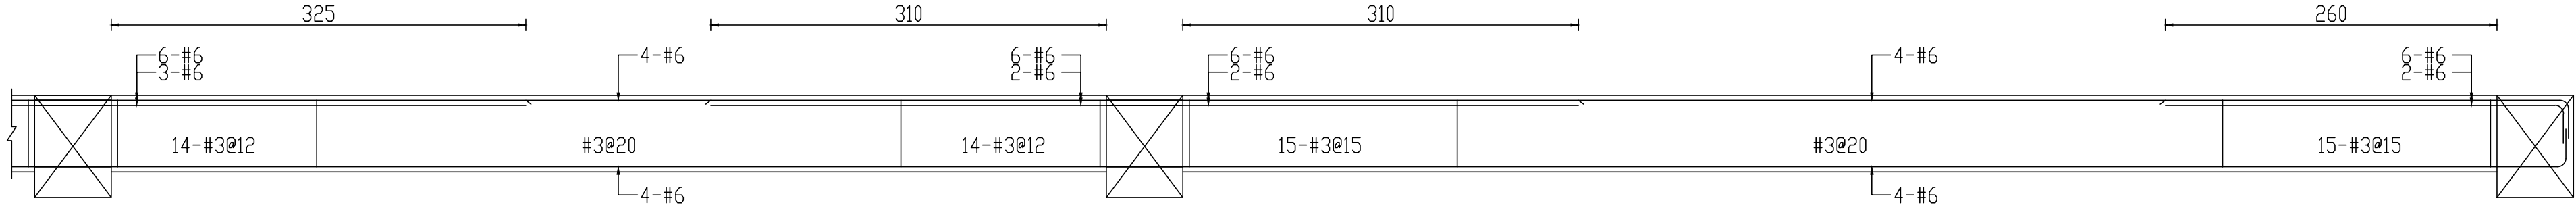


2F b21(40x60)

2F b22(40x60)

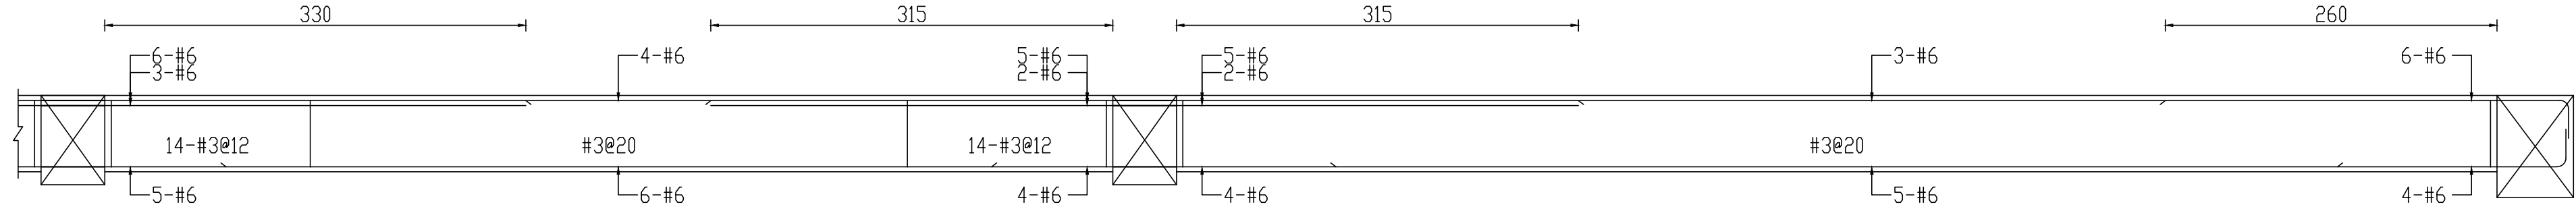


1F b21(40x60)

1F b22(40x60)

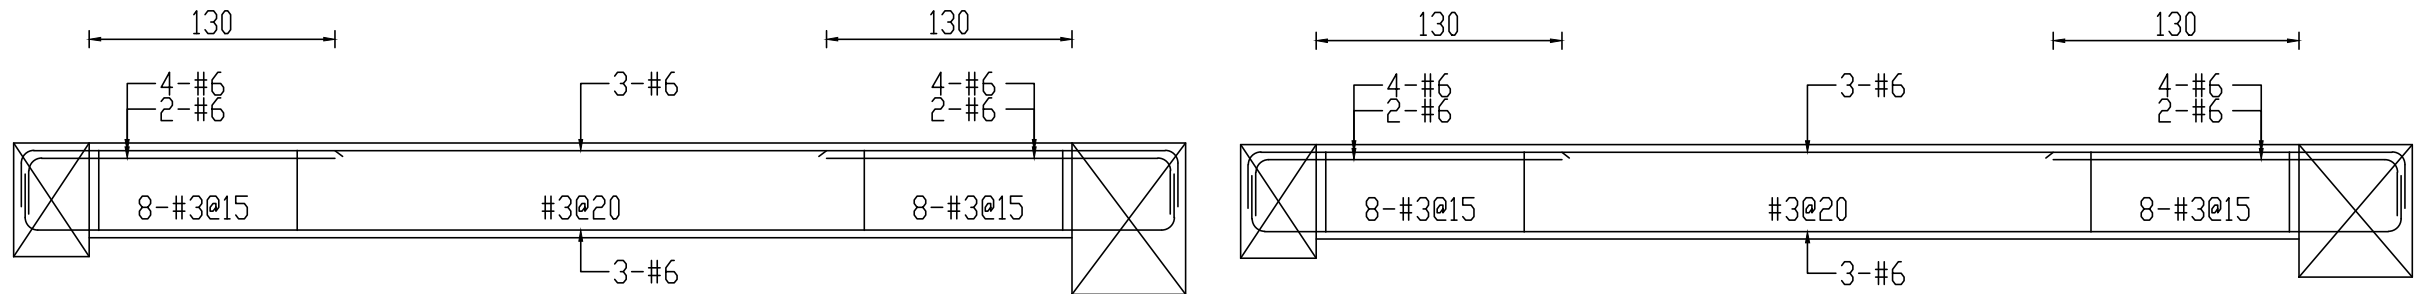


4F b44(30x50)

6F b44(30x50)

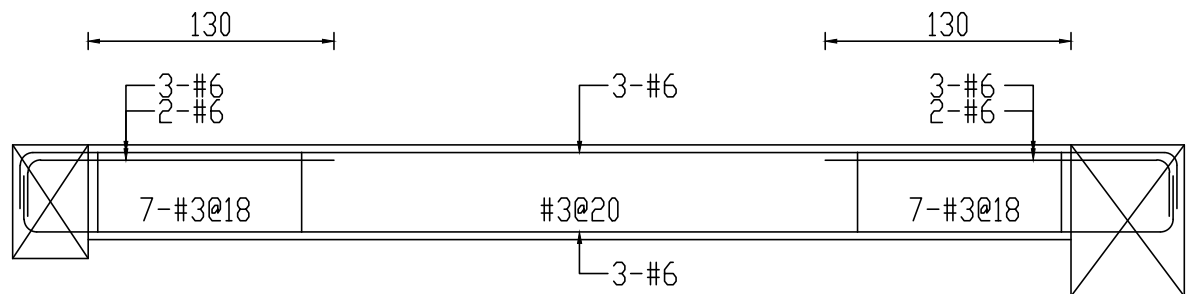

5F b44(30x50)

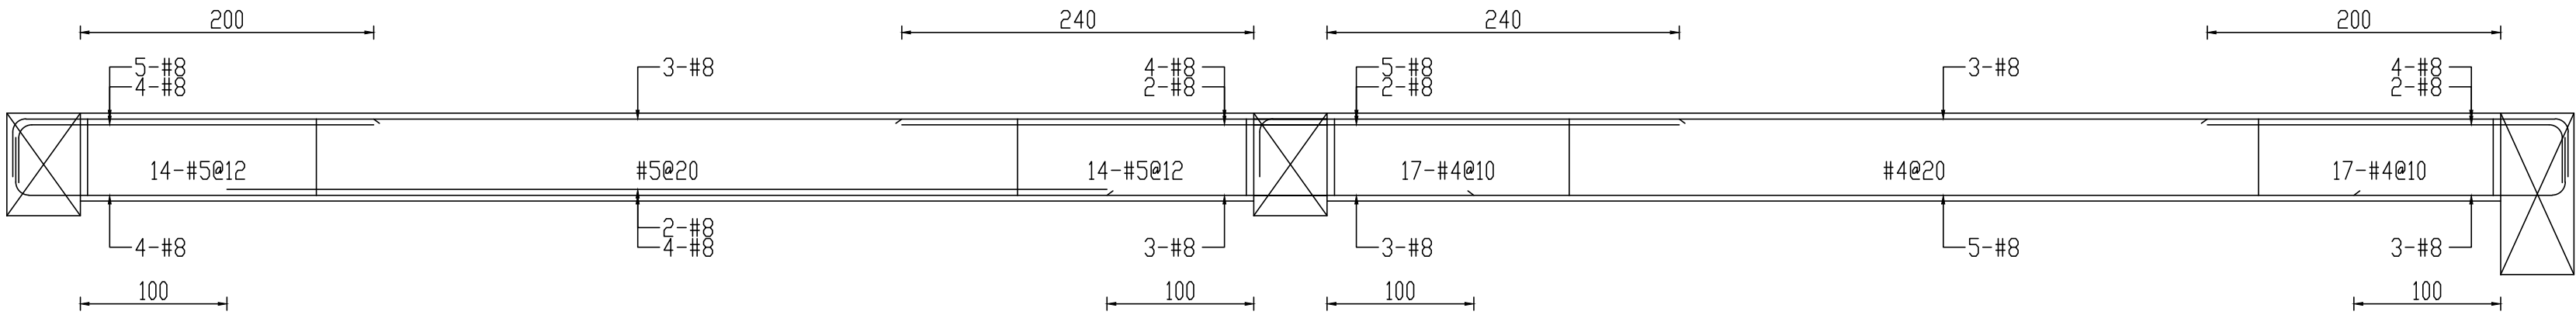

1F b23(40x60)

1F b24(40x60)