


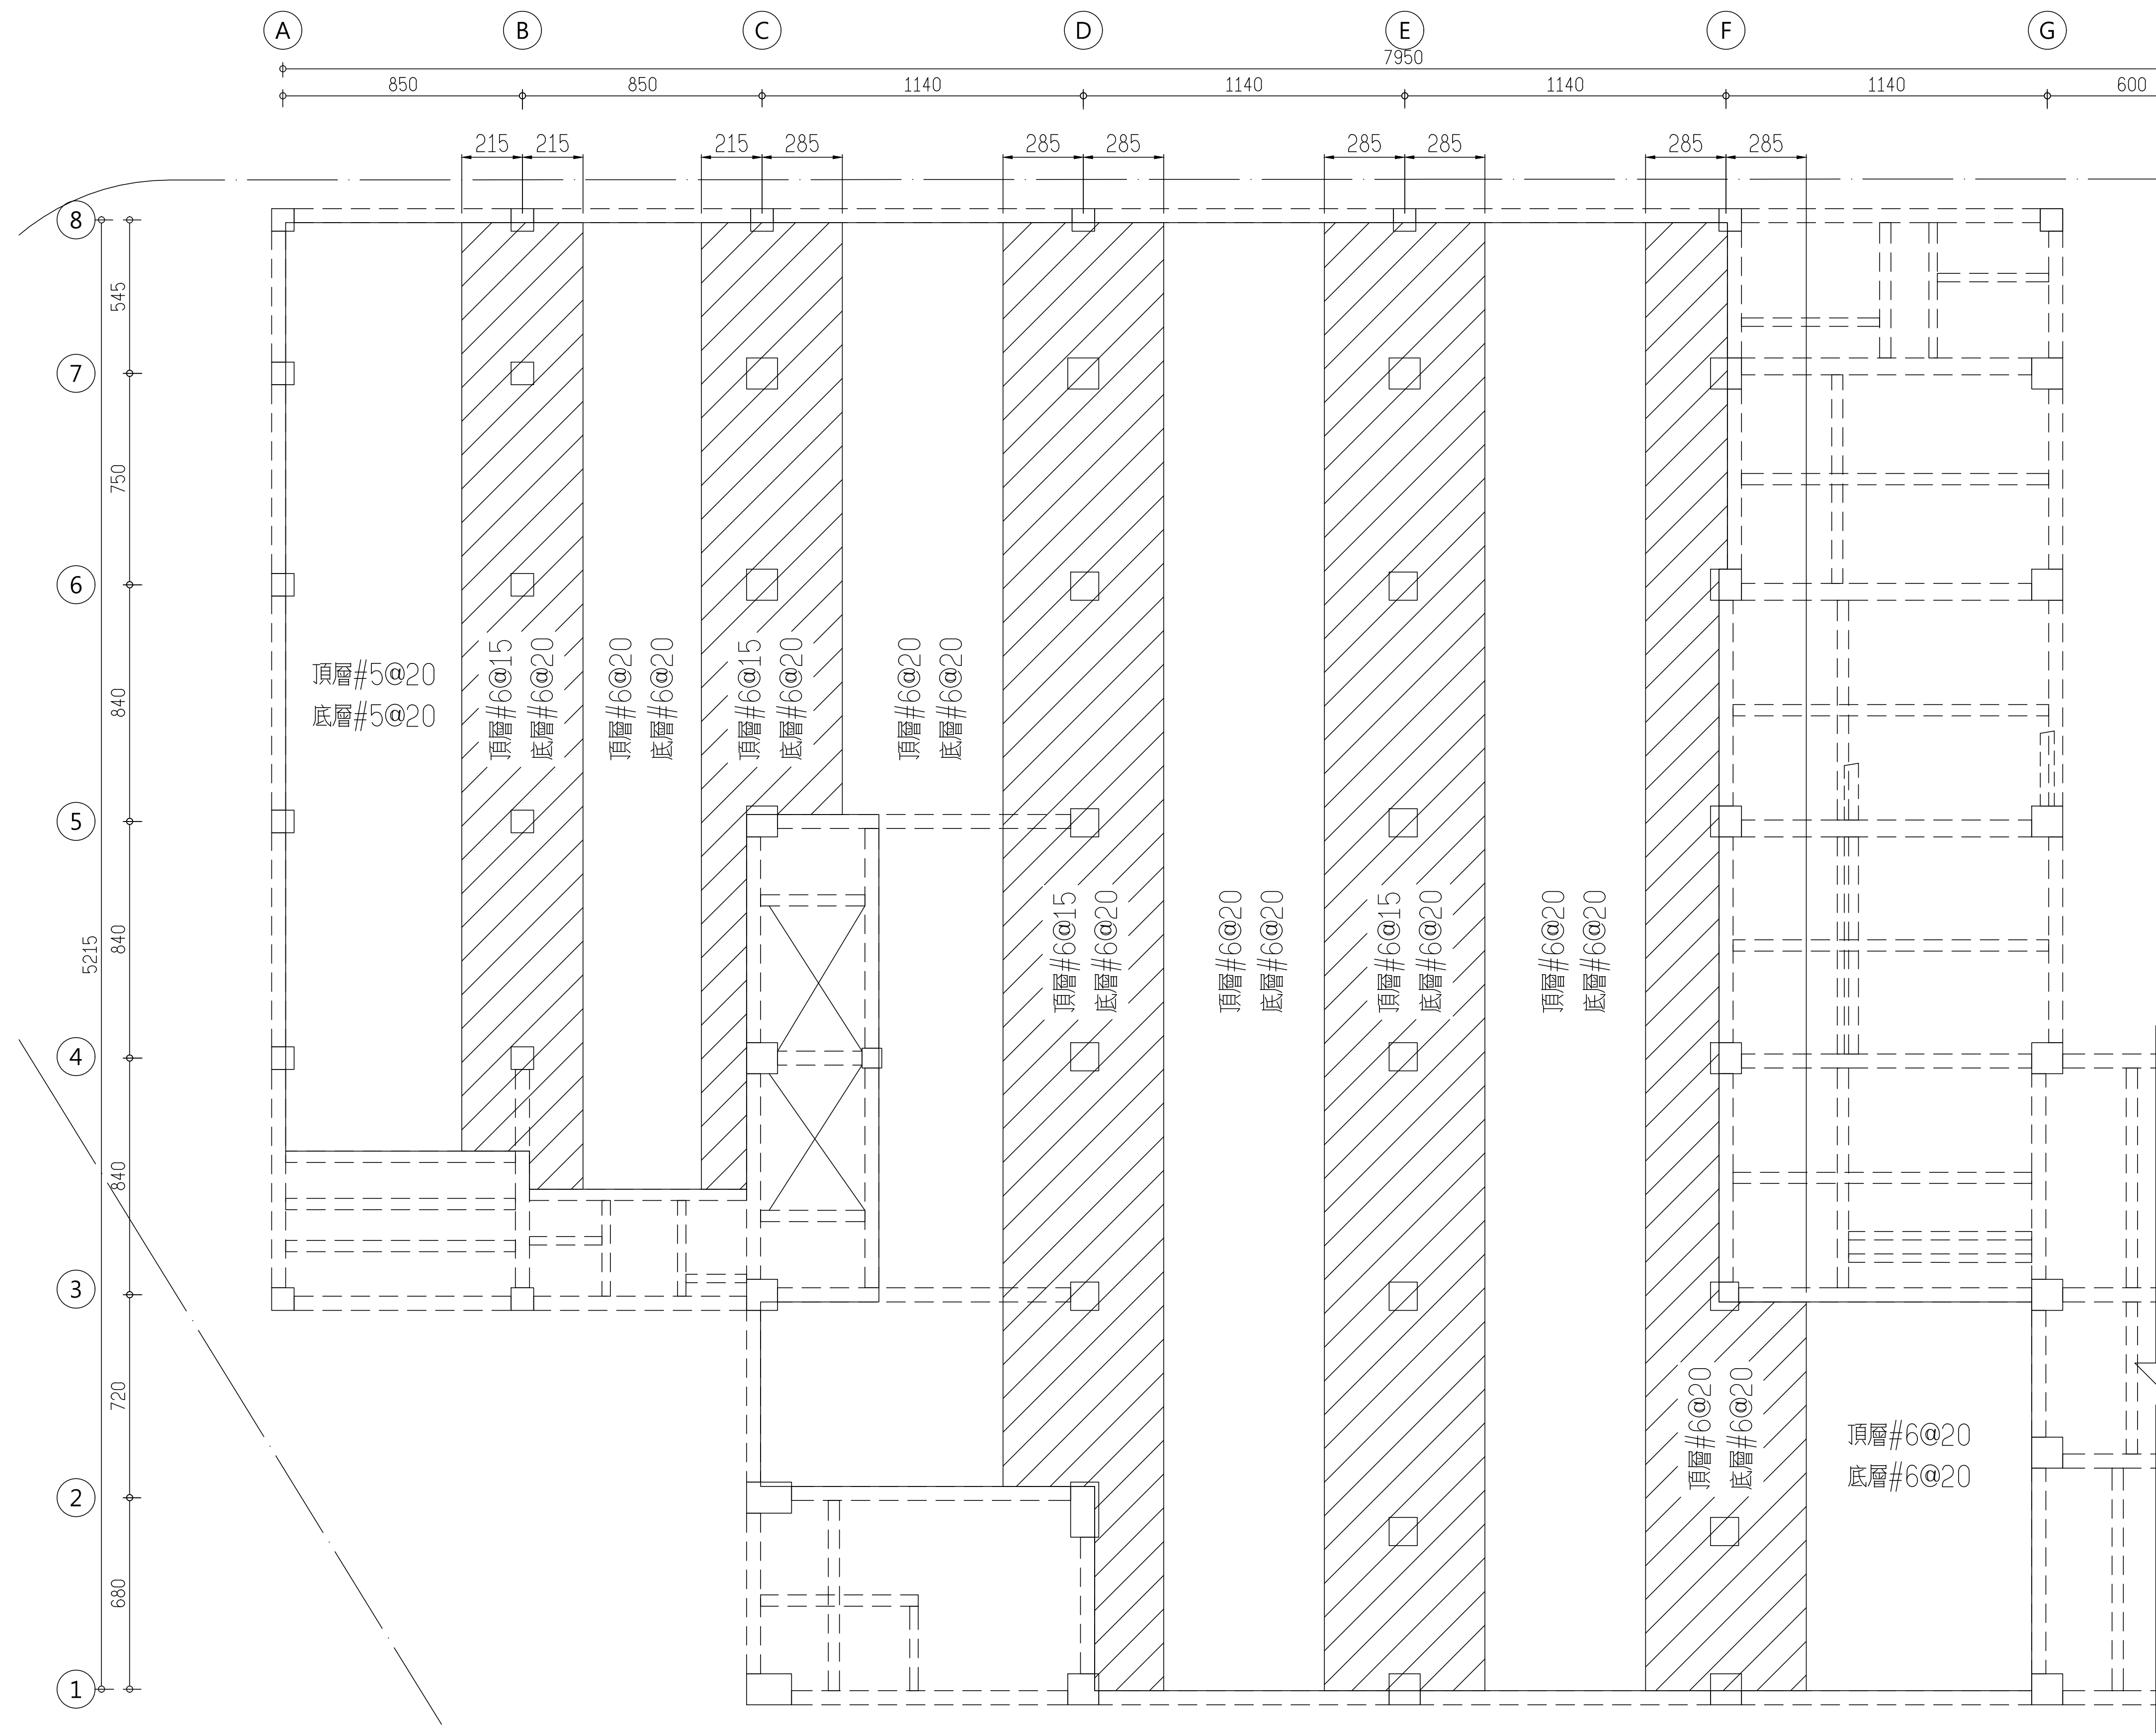

SS02 Y向配筋圖 (t=45cm)