


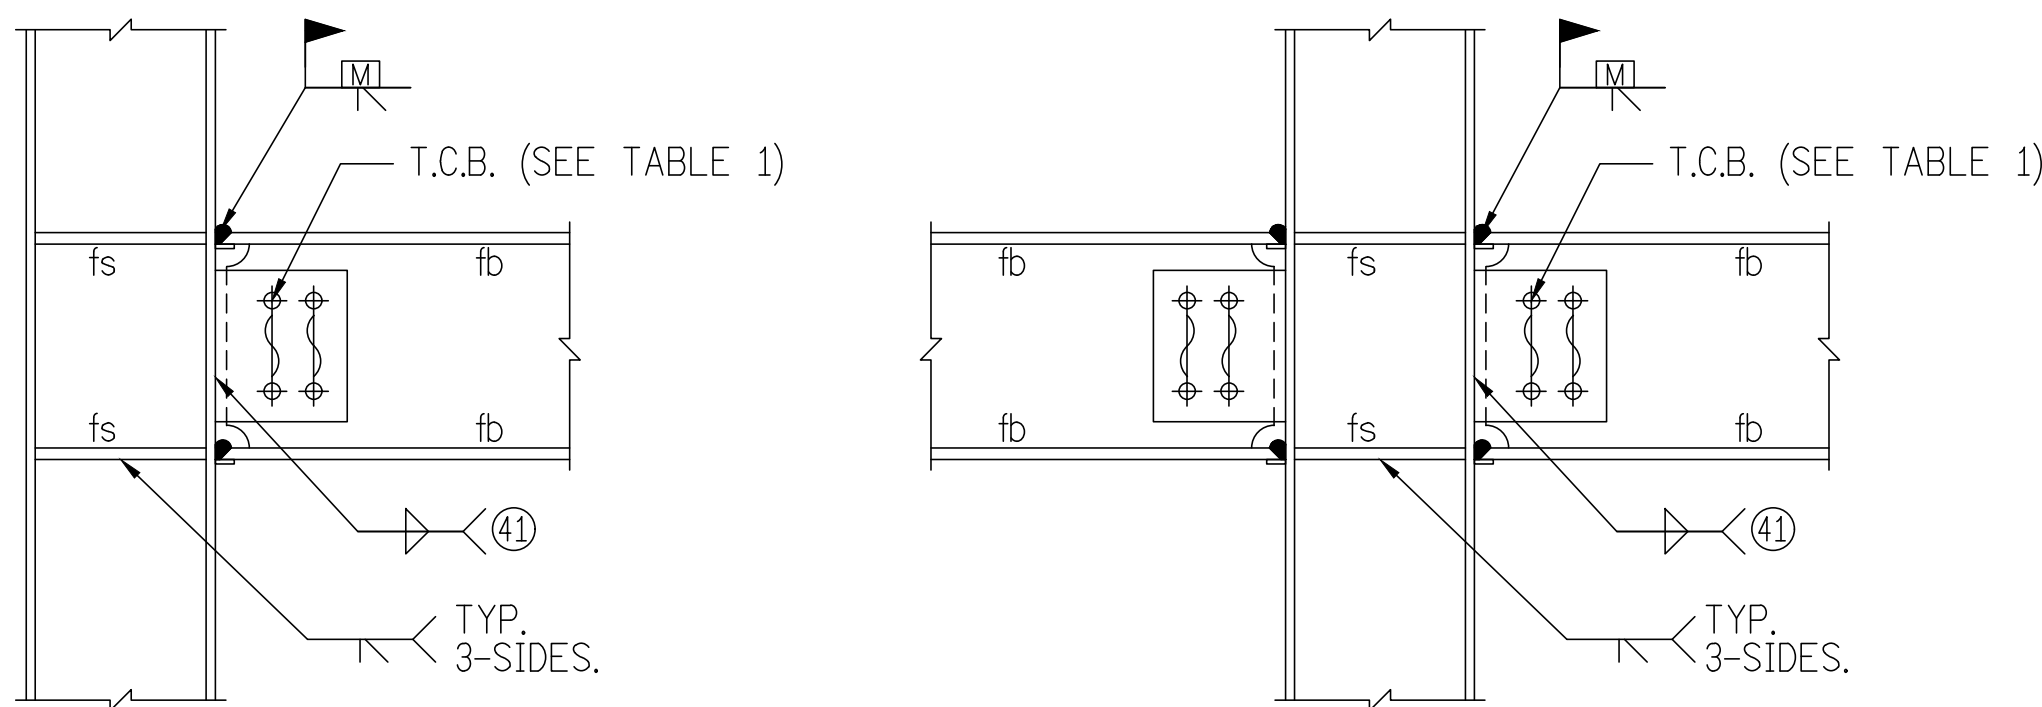


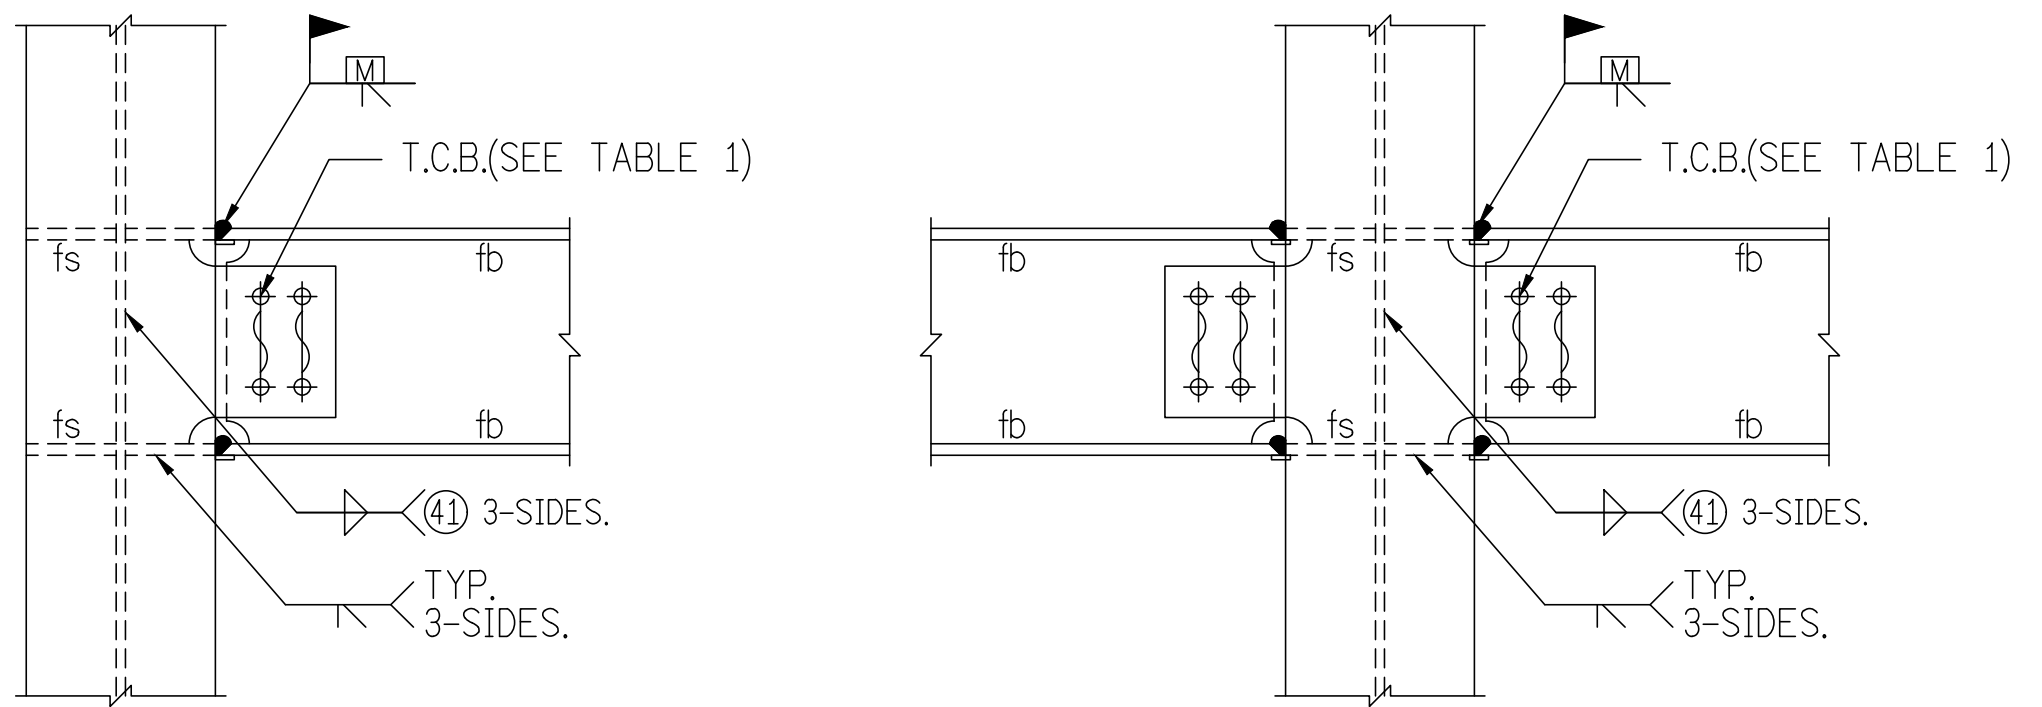


鋼梁與H型鋼柱剛性接頭示意圖

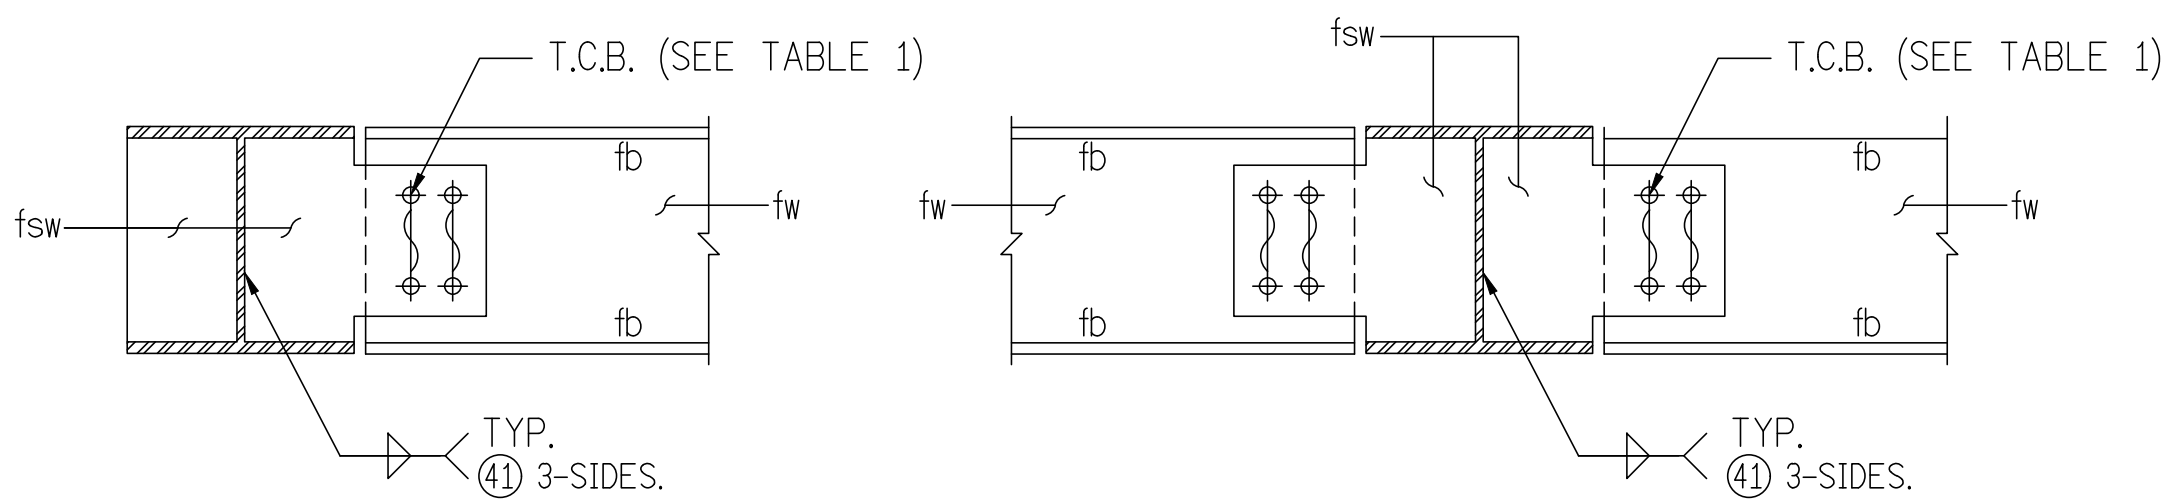

鋼梁與鋼梁剪力接頭示意圖


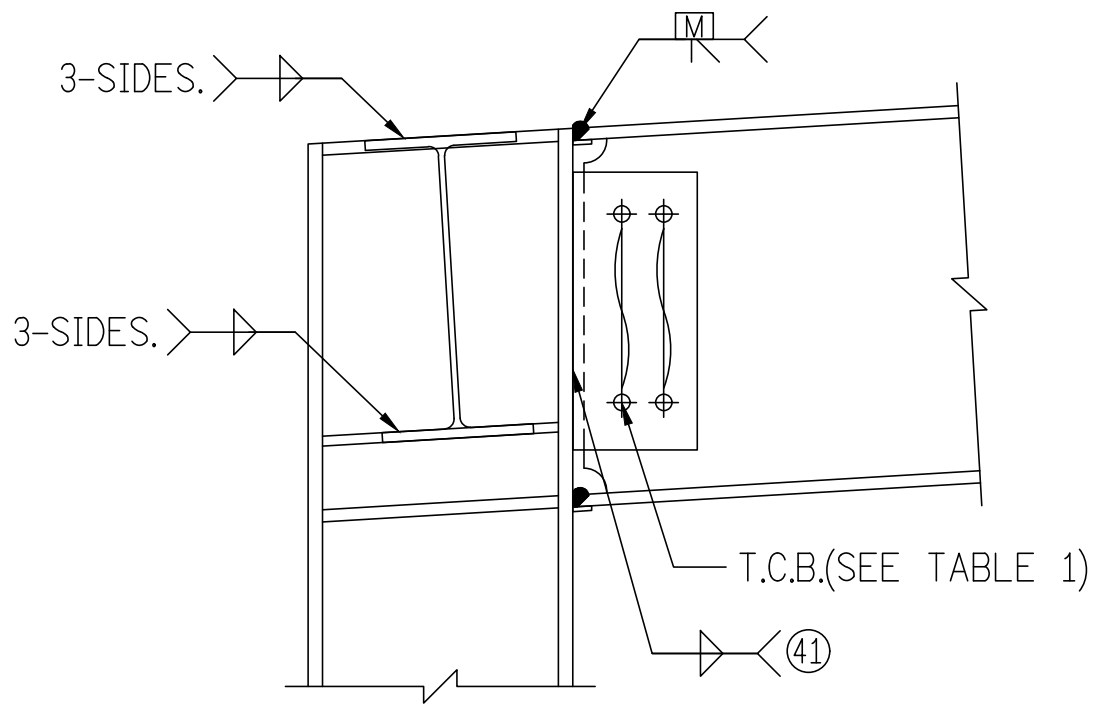


鋼柱與斜鋼梁接合示意圖

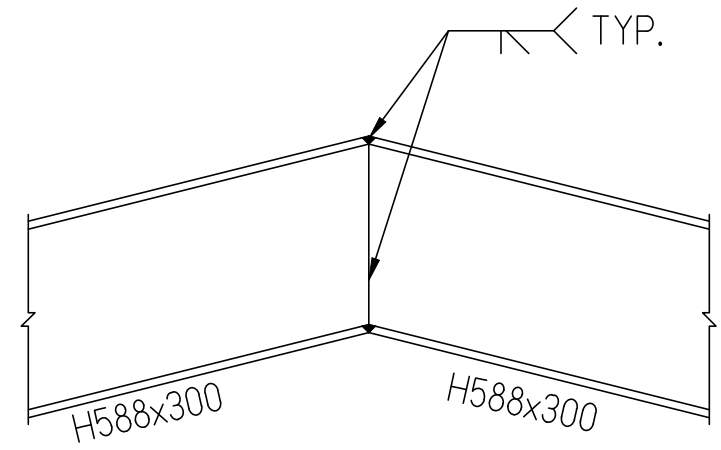

山型屋頂鋼梁接頭示意圖

H 型 鋼 規 格				連接板厚	h	P1	E	E1
斷 面	材 質	顆 數	材 質					
H588x300x12x20	SN400YB	10-M20	S10T	PL-16	470	102.5	30	60
H500x200x10x16	SN400YB	8-M20	S10T	PL-12	420	120	30	60
H400x200x8x13	SN400YB	6-M20	S10T	PL-10	330	135	30	60

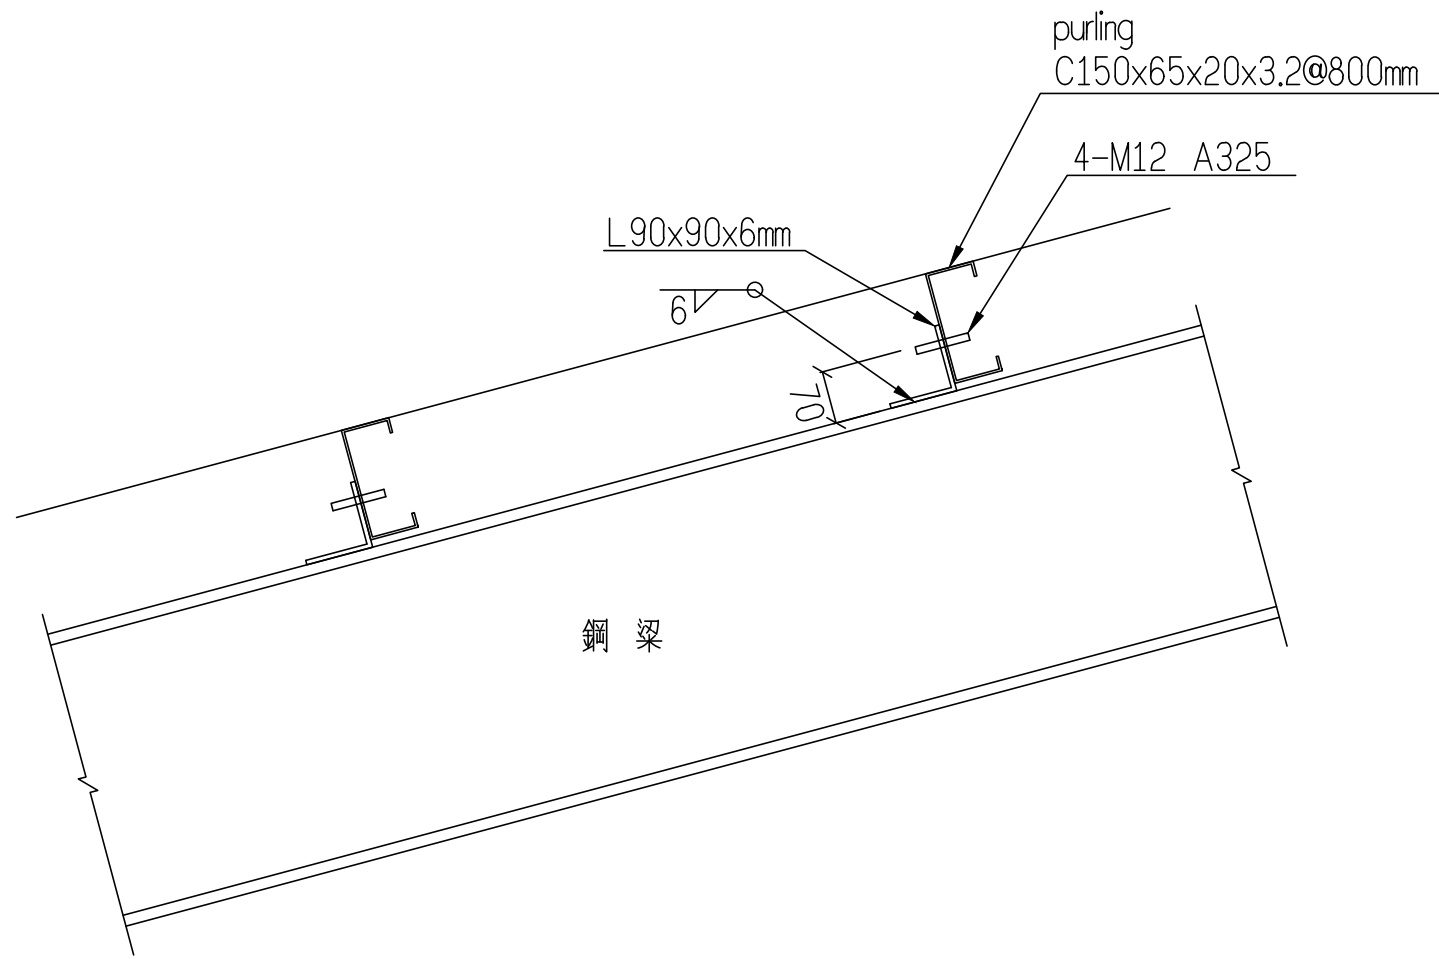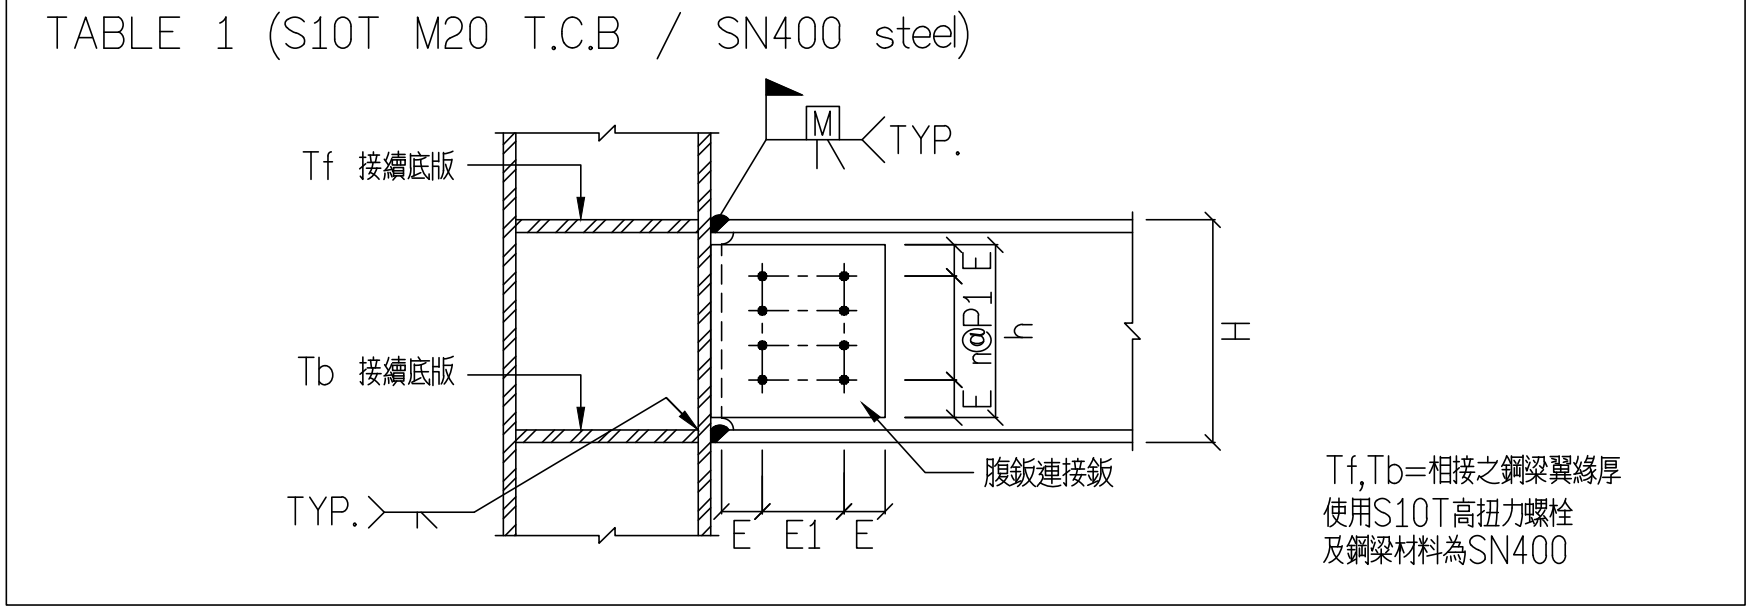

屋面施工圖

