




1 樓梯A一層平面詳圖
SCALE: A1 1: 50 A3 1: 100

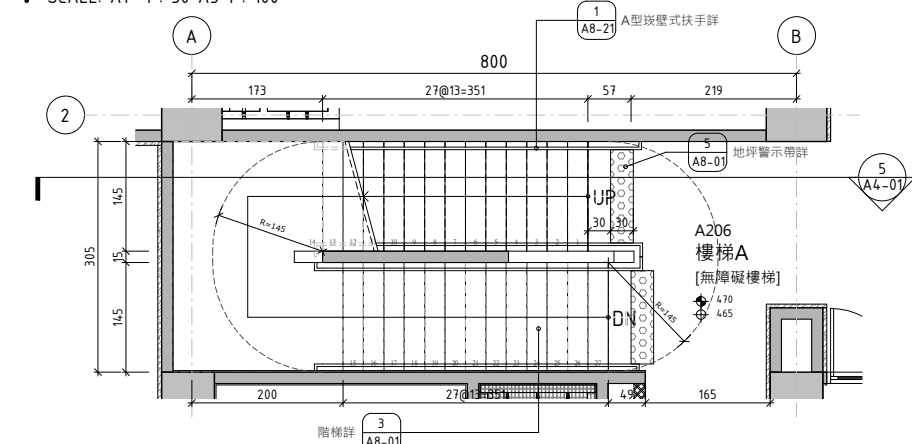


2 樓梯A二層平面詳圖
SCALE: A1 1: 50 A3 1: 100

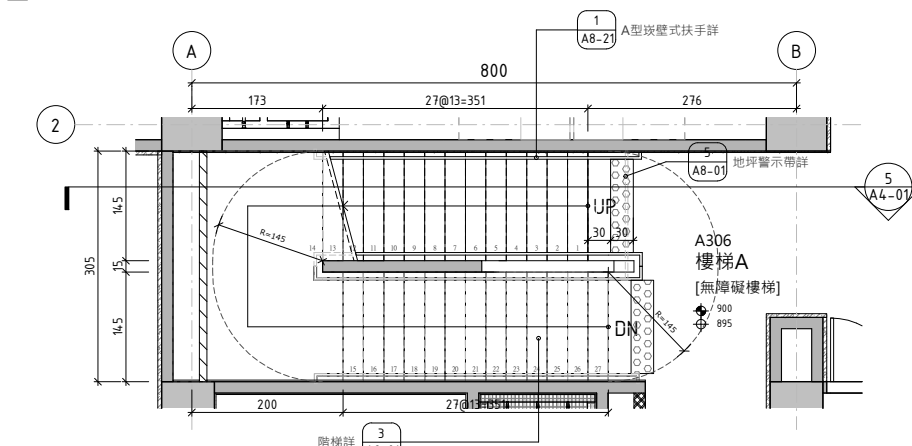

3 樓梯A三層平面詳圖
SCALE: A1 1: 50 A3 1: 100

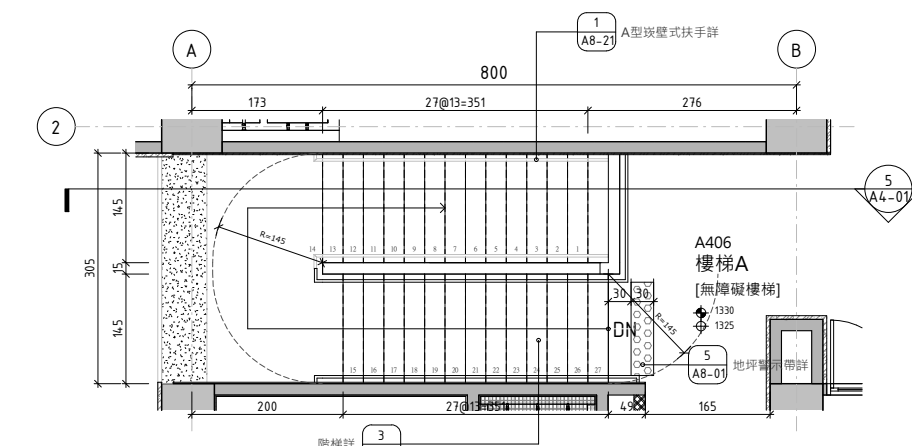

4 樓梯A四層平面詳圖
SCALE: A1 1: 50 A3 1: 100

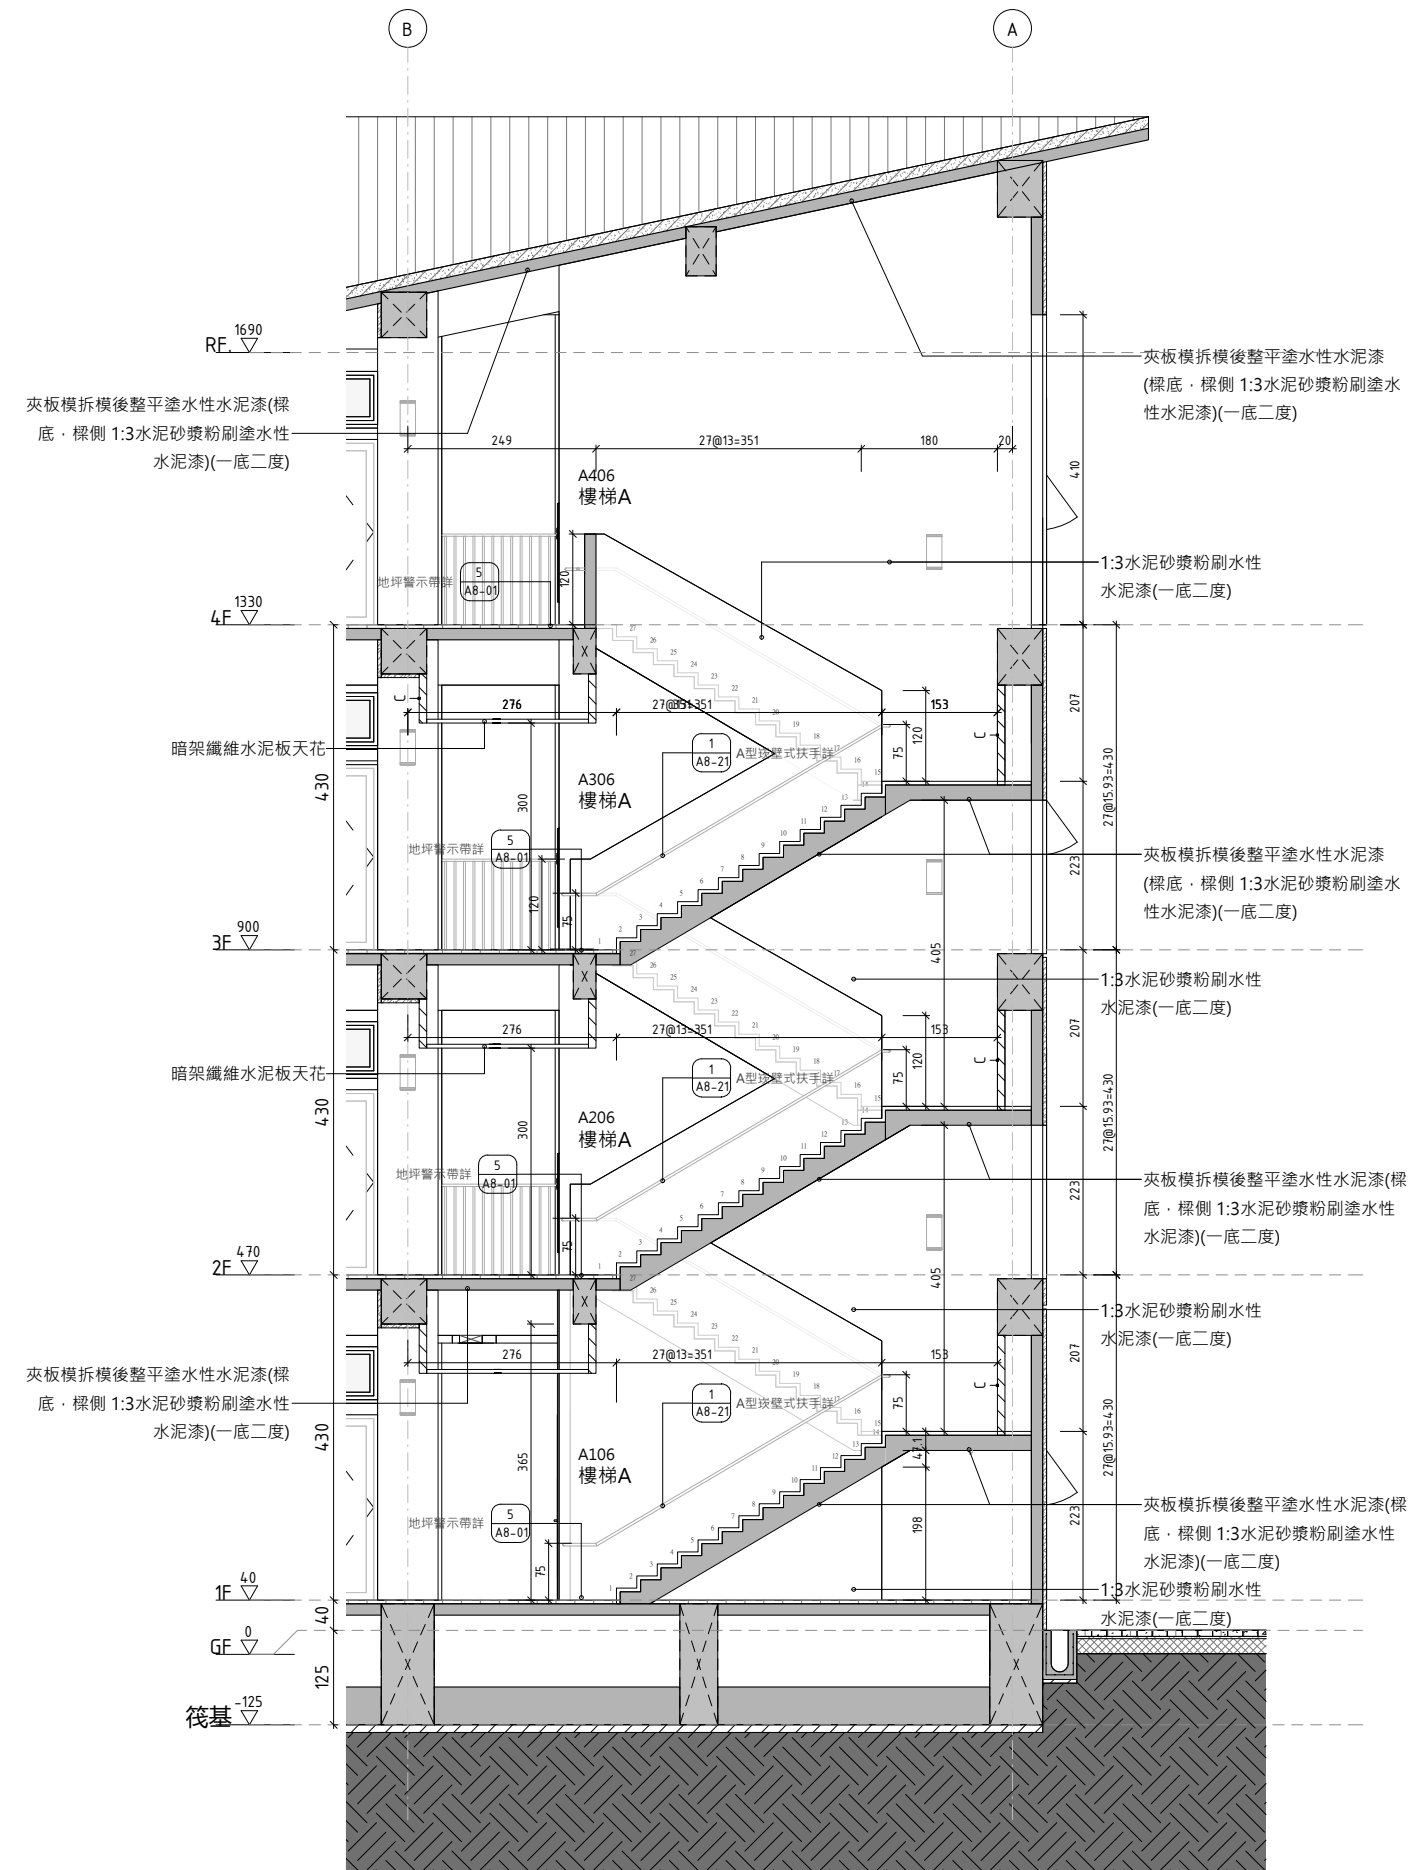

5 樓梯A剖面詳圖
SCALE: A1 1: 50 A3 1: 100



張瑪龍 陳玉霖 陳玉霖 羅婷頤

張瑪龍 陳玉霖 陳玉霖 羅婷頤

羅婷頤 羅婷頤 葉俐琪

日期 蘇孚

108/10/13

張號 圖號