




- A: 板材
B: 92x35x1.0mm C-STUD @ 400mm
C: 38x12x1.0mm CHANNEL @ 1200mm
D: 94x30x1.0mm U-RUNNER
E: 2" 防火棉
F: 92x35x25.4x1.0mm CH-STUD @ 600mm
G: 金屬彈性護角
H: sealant

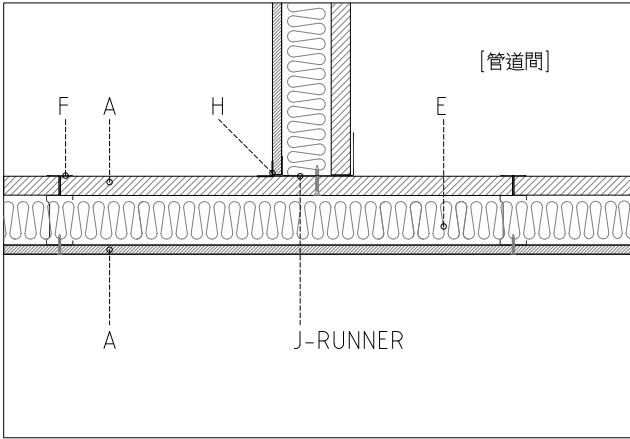


2 輕隔間牆: 管道間T型轉角 詳圖
SCALE: 1:5 UNIT: mm

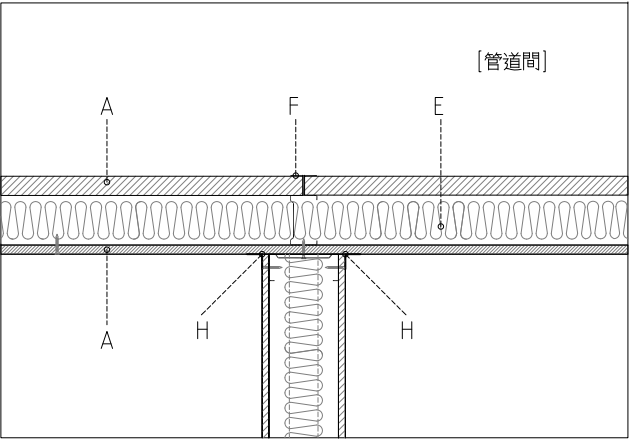


3 輕隔間牆: 管道間T型轉角 詳圖
SCALE: 1:5 UNIT: mm

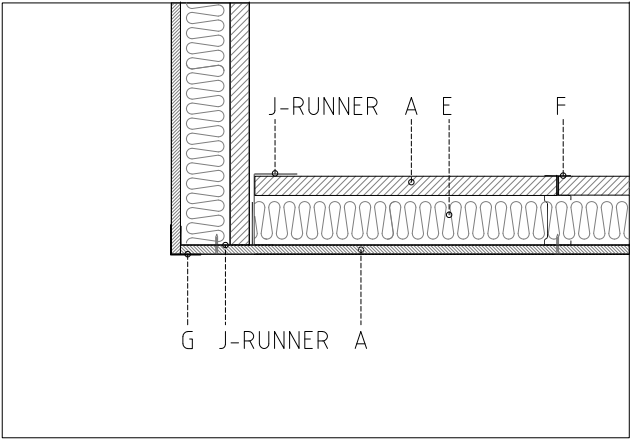


4 輕隔間牆: 管道間外轉角 詳圖
SCALE: 1:5 UNIT: mm

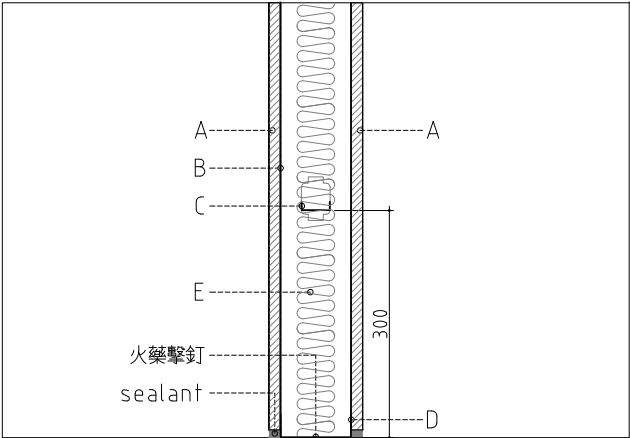


5 輕隔間牆: 底部 詳圖
SCALE: 1:5 UNIT: mm

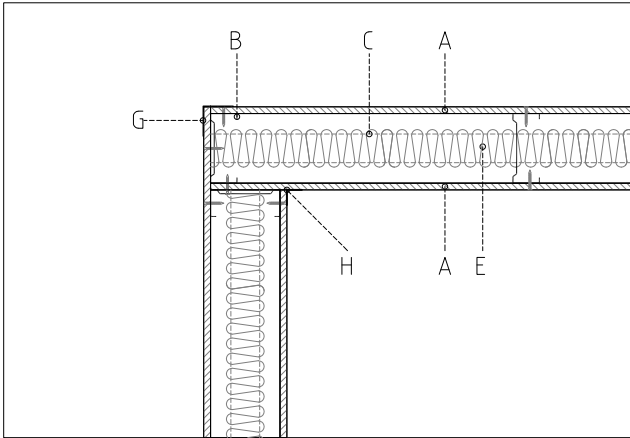


6 輕隔間牆: L型轉角 詳圖
SCALE: 1:5 UNIT: mm

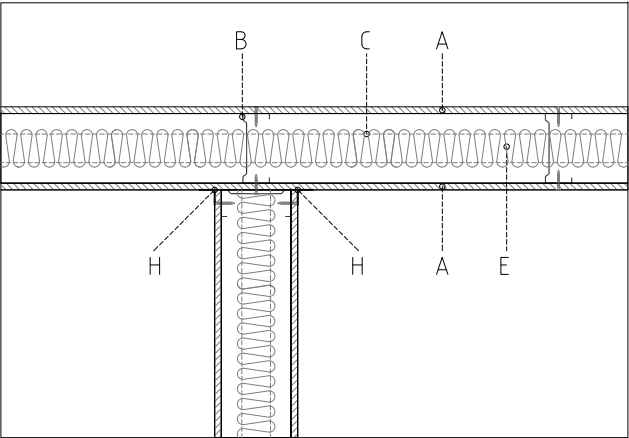


7 輕隔間牆: T型轉角 詳圖
SCALE: 1:5 UNIT: mm

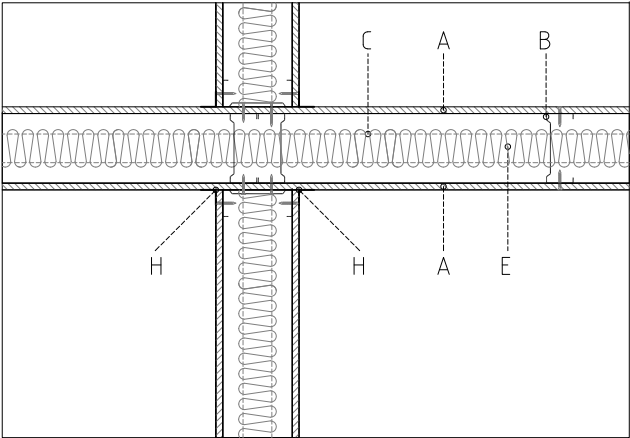


8 輕隔間牆: 十字型轉角 詳圖
SCALE: 1:5 UNIT: mm

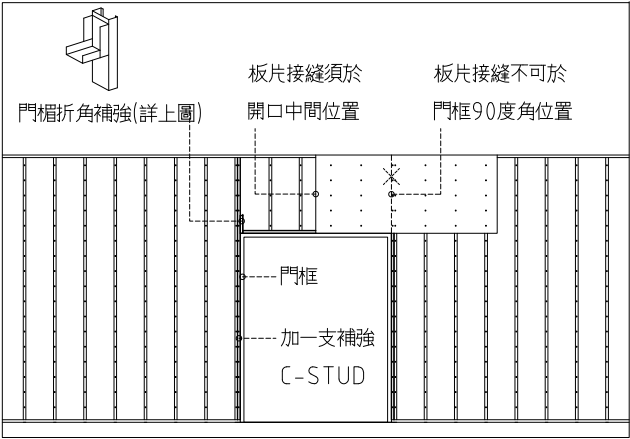


9 輕隔間牆: 門框上緣接縫 詳圖
SCALE: 1:5 UNIT: mm

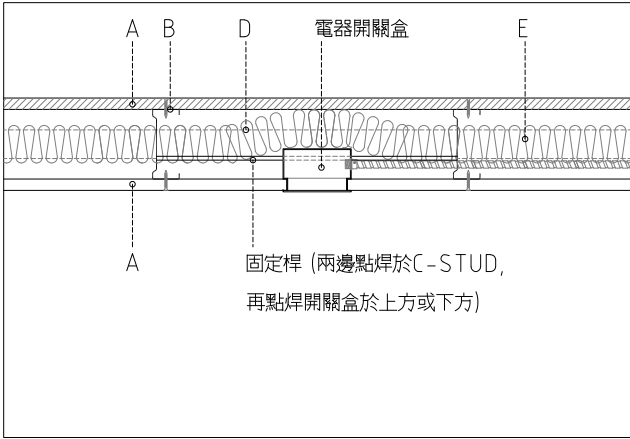


10 輕隔間牆: 電氣開關盒 詳圖
SCALE: 1:5 UNIT: mm

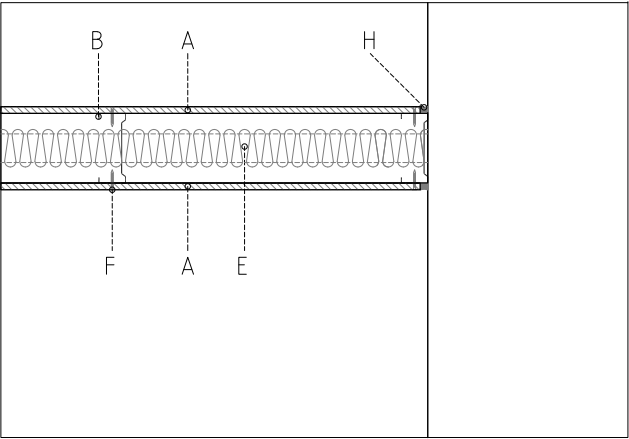


11 輕隔間牆: RC牆接合 詳圖
SCALE: 1:5 UNIT: mm

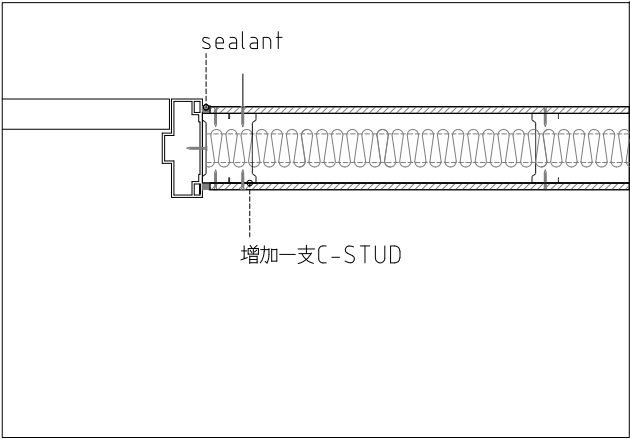


12 輕隔間牆: 門框補強 詳圖
SCALE: 1:5 UNIT: mm

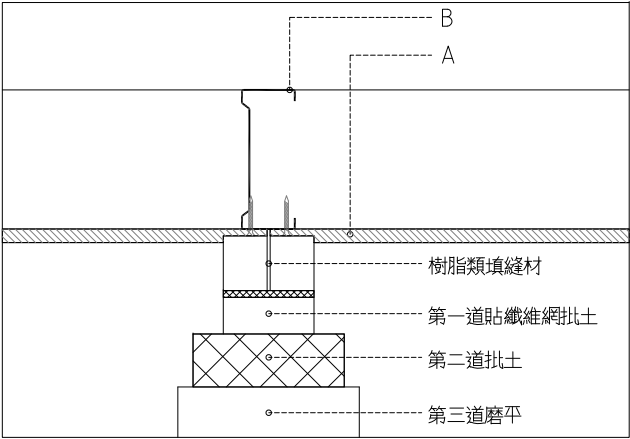


13 XXX
SCALE: 1:5 UNIT: mm

 

14 XXX
SCALE: 1:5 UNIT: mm

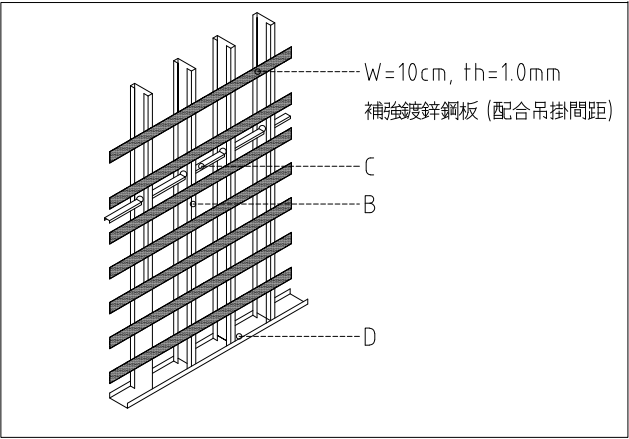

15 輕隔間牆: 牆面吊掛補強 詳圖
SCALE: 1:5 UNIT: mm

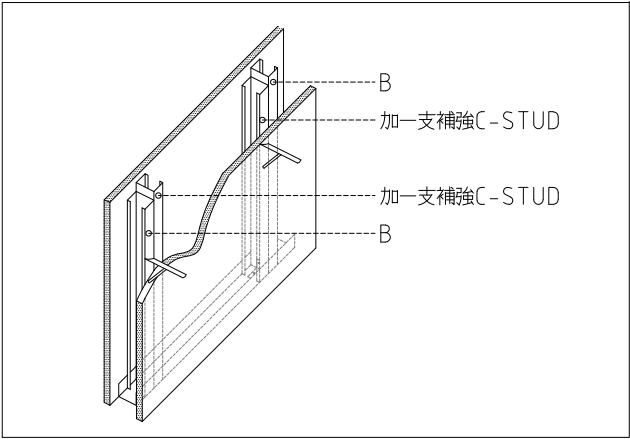

16 輕隔間牆: 樓面吊掛補強 詳圖
SCALE: 1:5 UNIT: mm

MAYU architects

張瑪龍陳玉霖聯合建築師事務所
e: info@malone.com.tw
w: www.mayuarchitects.com

高雄
高雄市苓雅區四維四路10號3F-1
07-3389098


台北
台北市中山區龍江路281巷4號1F
070-1000-0019

工程名稱

新竹市建華國中校園整體規劃
暨 新建校舍工程

圖名

輕隔間大樣詳圖(一)

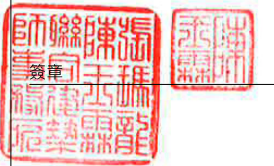

張瑪龍 陳玉霖 羅婷頤
校核 繪圖

羅婷頤 羅婷頤 葉俐琪
賴昱安 王 盈
日期 蘇 孚

張號

圖號

A8-05