

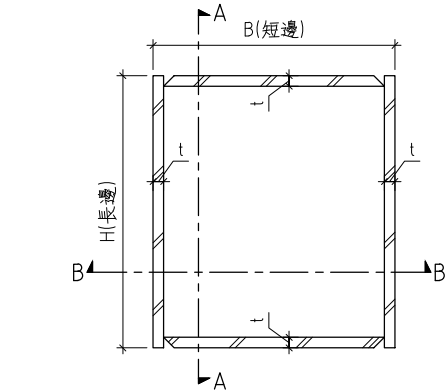
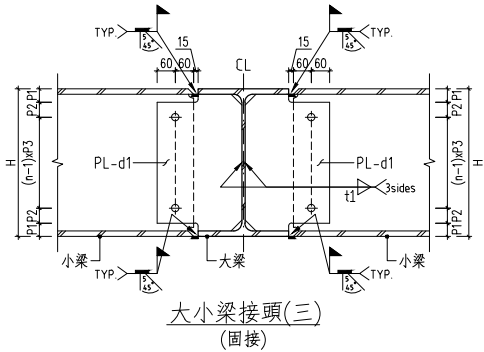
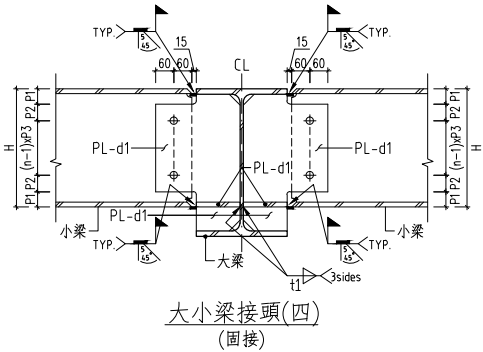
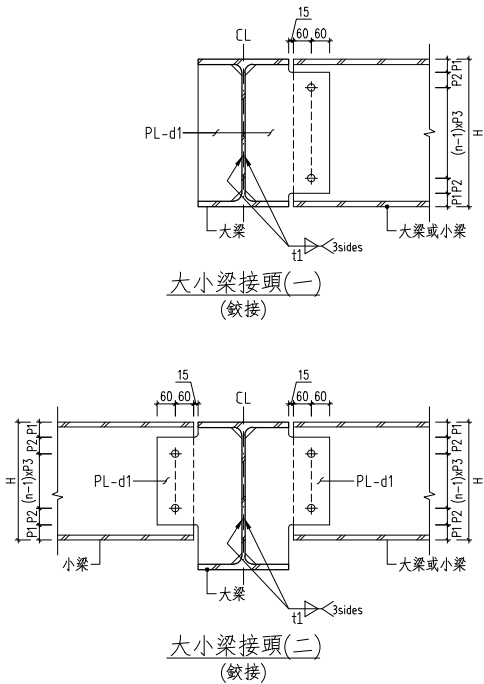
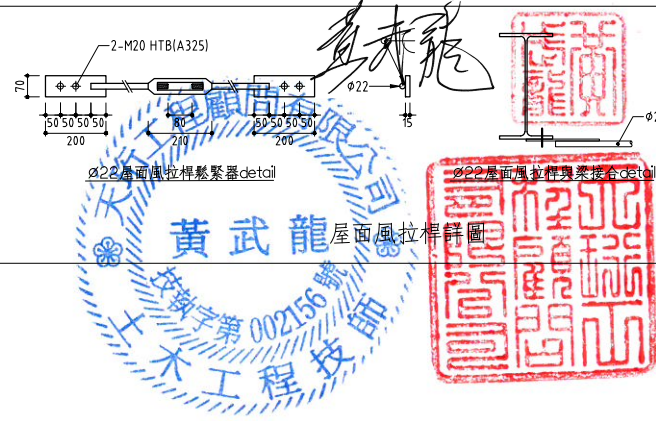
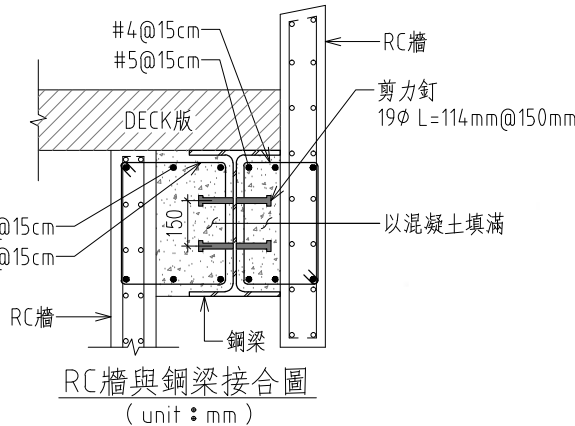
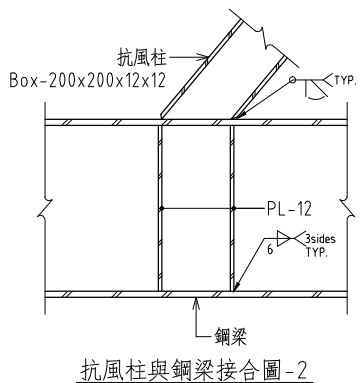
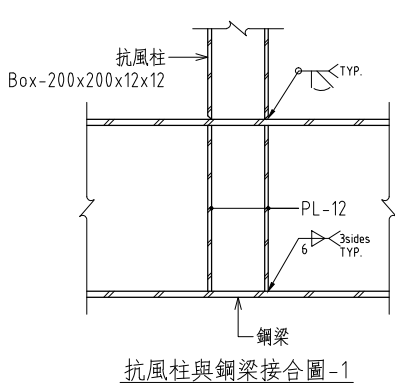
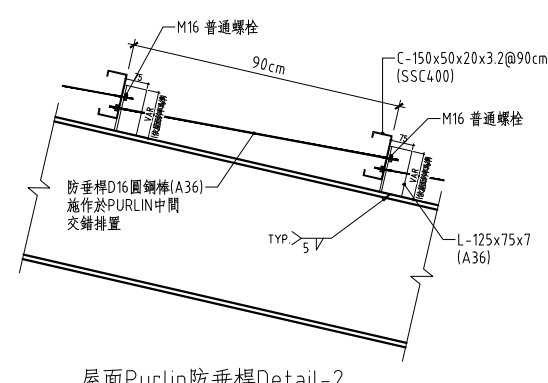
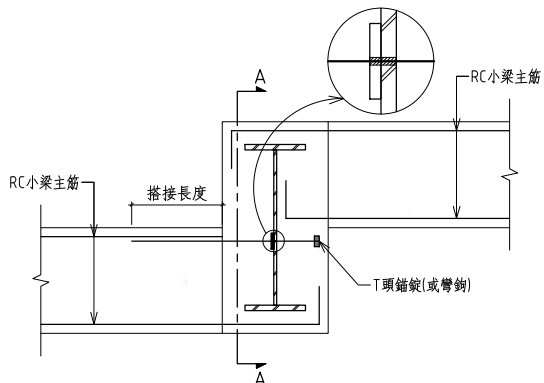
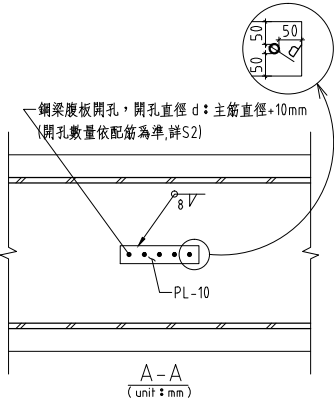
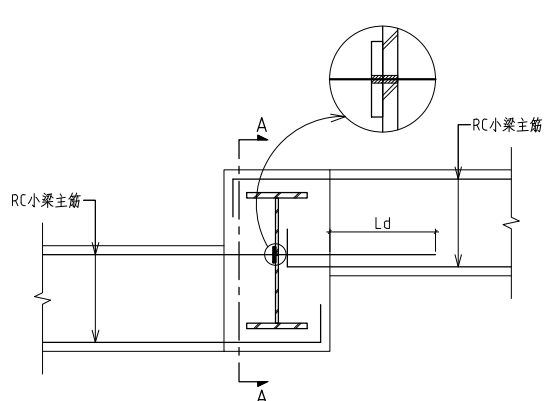
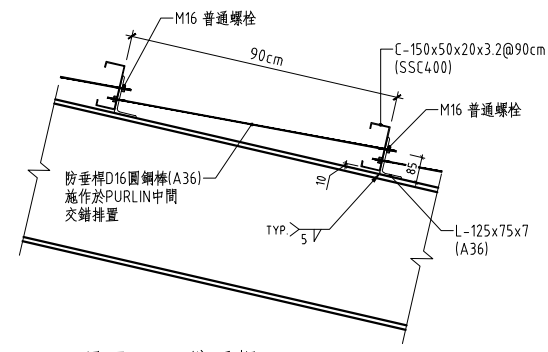
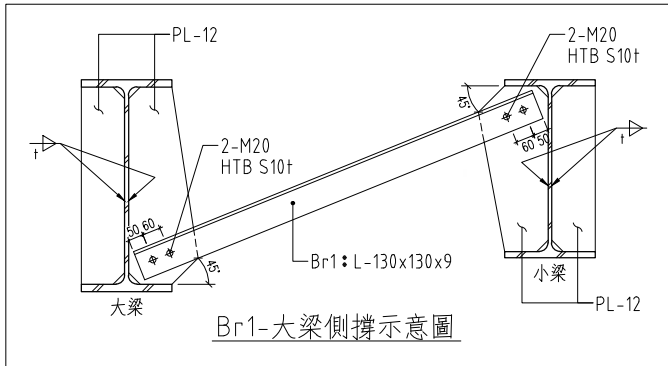


小梁	d1	t1	mxn-HTB	P1	P2	P3
H-250x125x6x9 (SN400YB)	8	6	1x2-M20	42.5	50	65
H-300x150x6.5x9 (SN400YB)	10	6	1x3-M20	35	50	65
H-350x175x7x11 (SN400YB)	10	6	1x3-M20	60	50	65
H-400x200x8x13 (SN400YB)	10	6	1x4-M20	52.5	50	65
H-450x200x9x14 (SN400YB)	12	8	1x5-M20	45	50	65
H-500x200x10x16 (SN400YB)	12	8	1x6-M20	37.5	50	65
H-482x300x11x15 (SN490YB)	14	8	1x5-M24	41	50	75
H-582x300x12x17 (SN490YB)	14	8	1x6-M24	53.5	50	75
H-588x300x12x20 (SN490YB)	14	8	1x6-M24	56.5	50	75
H-692x300x13x20 (SN490YB)	16	10	1x7-M24	71	50	75
H-700x300x13x24 (SN490YB)	16	10	1x7-M24	75	50	75
H-800x300x14x26 (SN490YB)	16	10	1x9-M24	50	50	75

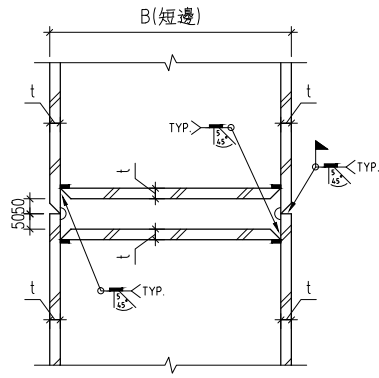

箱型柱現場續接詳圖
箱型柱尺寸標示：Box-HxBxtxt

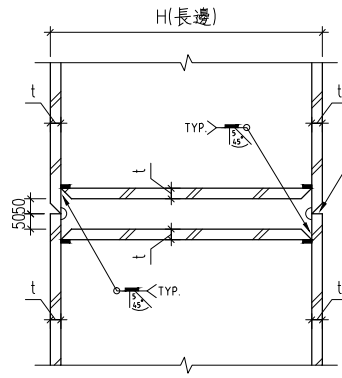

may MAYU architects
張瑪龍陳玉霖聯合建築師事務所
e: info@malone.com.tw
w: www.mayuarchitects.com

高雄
高雄市苓雅區四維四路 10號3F-1
07-3389098

台北
台北市中山區松江路 76號6F
070-1000-0019

工程名稱
香山綜合休閒運動館新建工程

圖名
鋼構接合圖-3

簽章

核准 設計

校核 繪圖

日期
110/03/29

張號 圖號

30
63 S4-05