




1 A113-A116一層廁所平面圖
SCALE: A1 1: 50 A3 1: 100

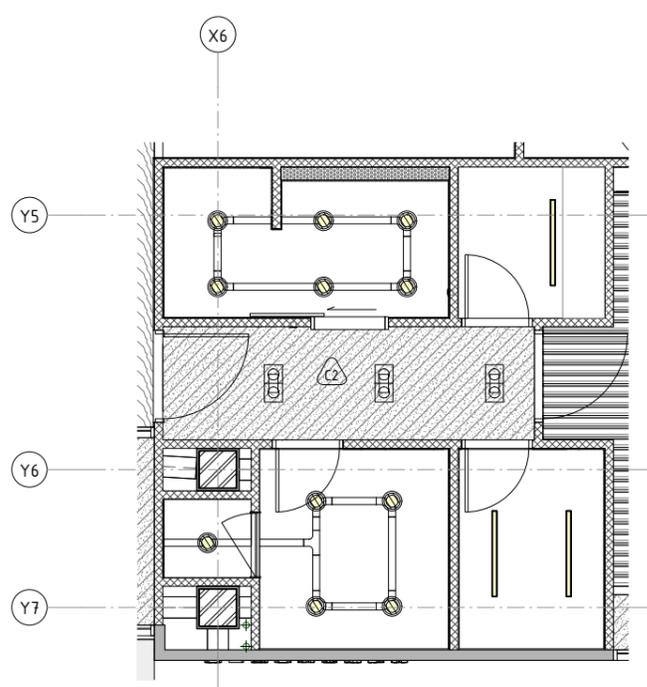


2 A113-A116一層廁所天花平面圖
SCALE: A1 1: 50 A3 1: 100

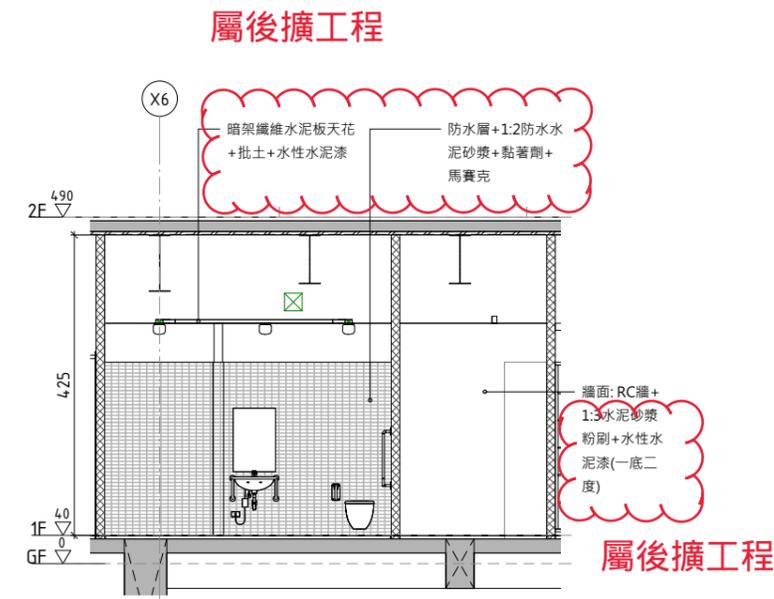


3 A116、A117一層廁所剖面詳圖
SCALE: A1 1: 50 A3 1: 100

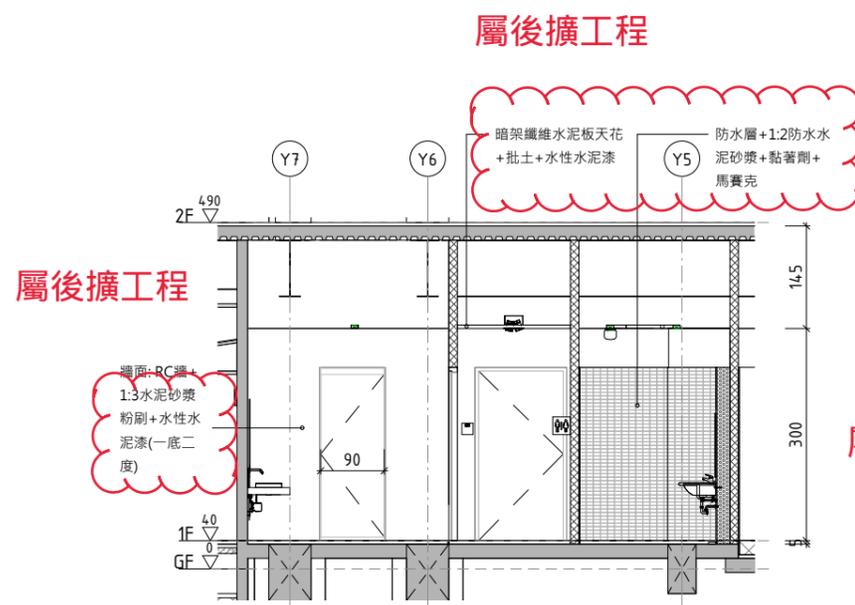


4 A117、A119一層廁所剖面詳圖(一)
SCALE: A1 1: 50 A3 1: 100

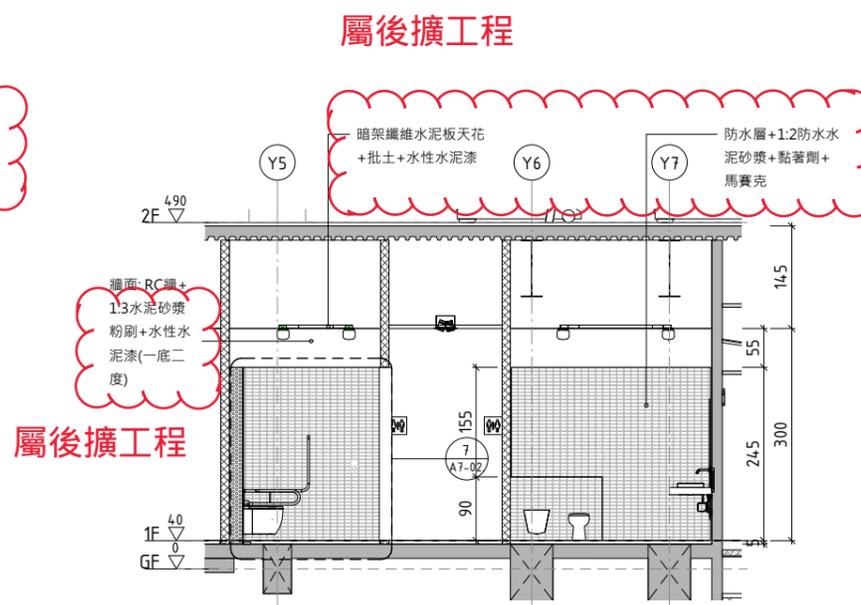

5 A117、A119一層廁所剖面詳圖(二)
SCALE: A1 1: 50 A3 1: 100

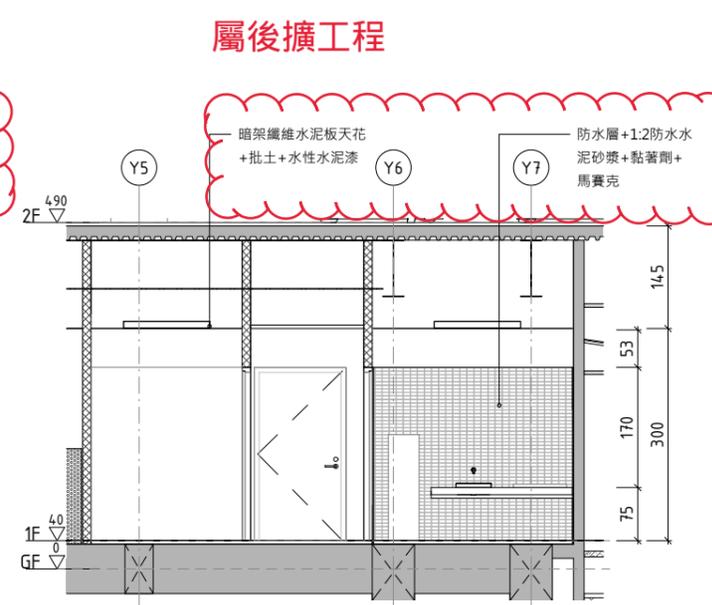

6 A116、A118一層廁所剖面詳圖
SCALE: A1 1: 50 A3 1: 100

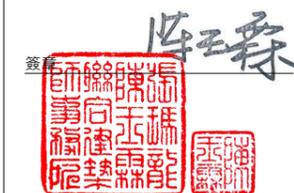

核准	設計
張瑪龍 陳玉霖	陳玉霖 劉哲綱
校核	繪圖
劉哲綱	李庭誼 呂威穎 林伊柔 薛亦珊
日期	陳昀
110/03/29	

張號	圖號
	A7-01