




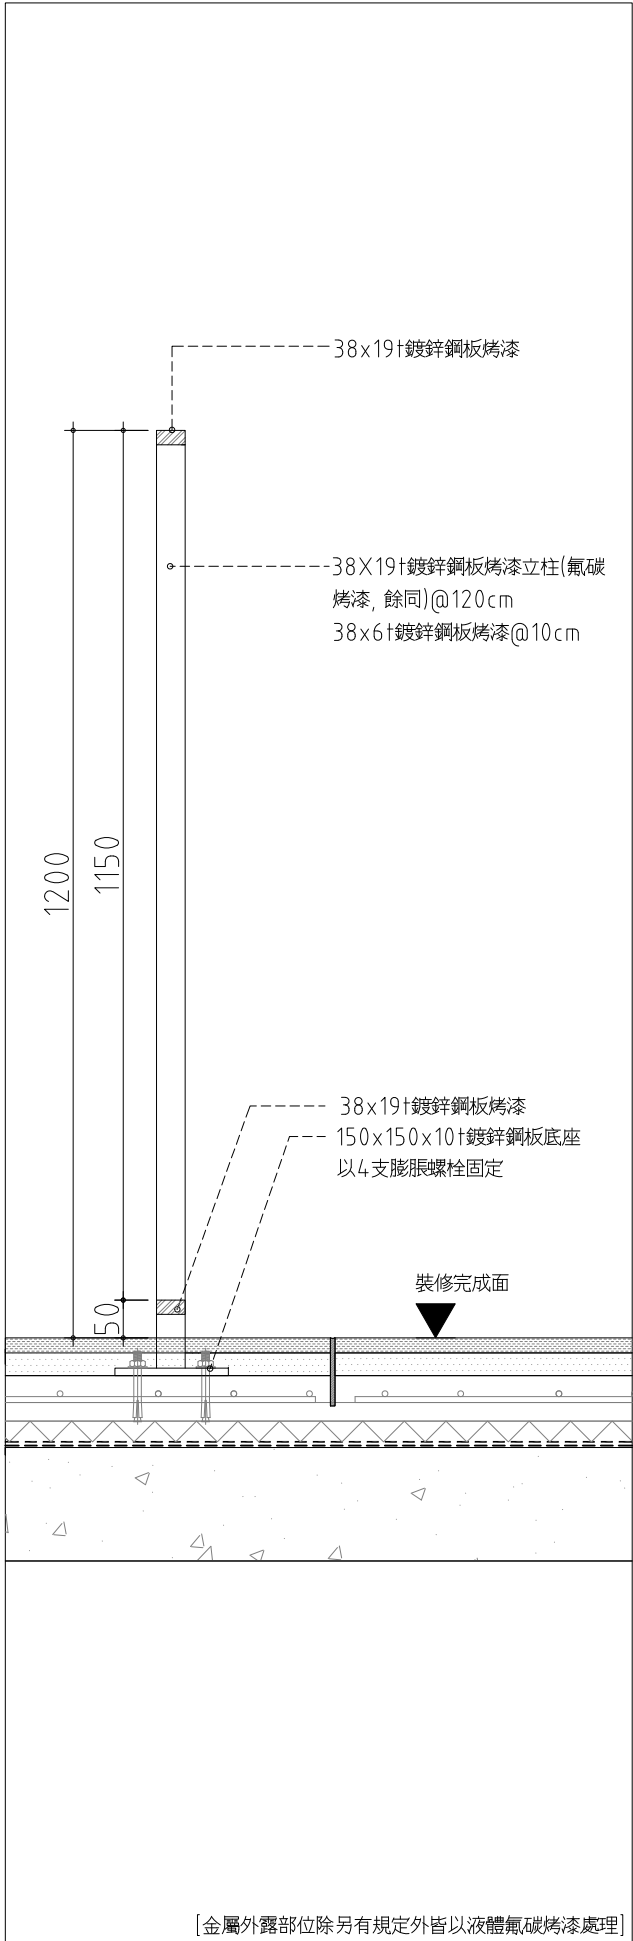

1 金屬欄杆 typeB 詳圖
SCALE:(A1)1:5 (A3)1:10 UNIT: mm

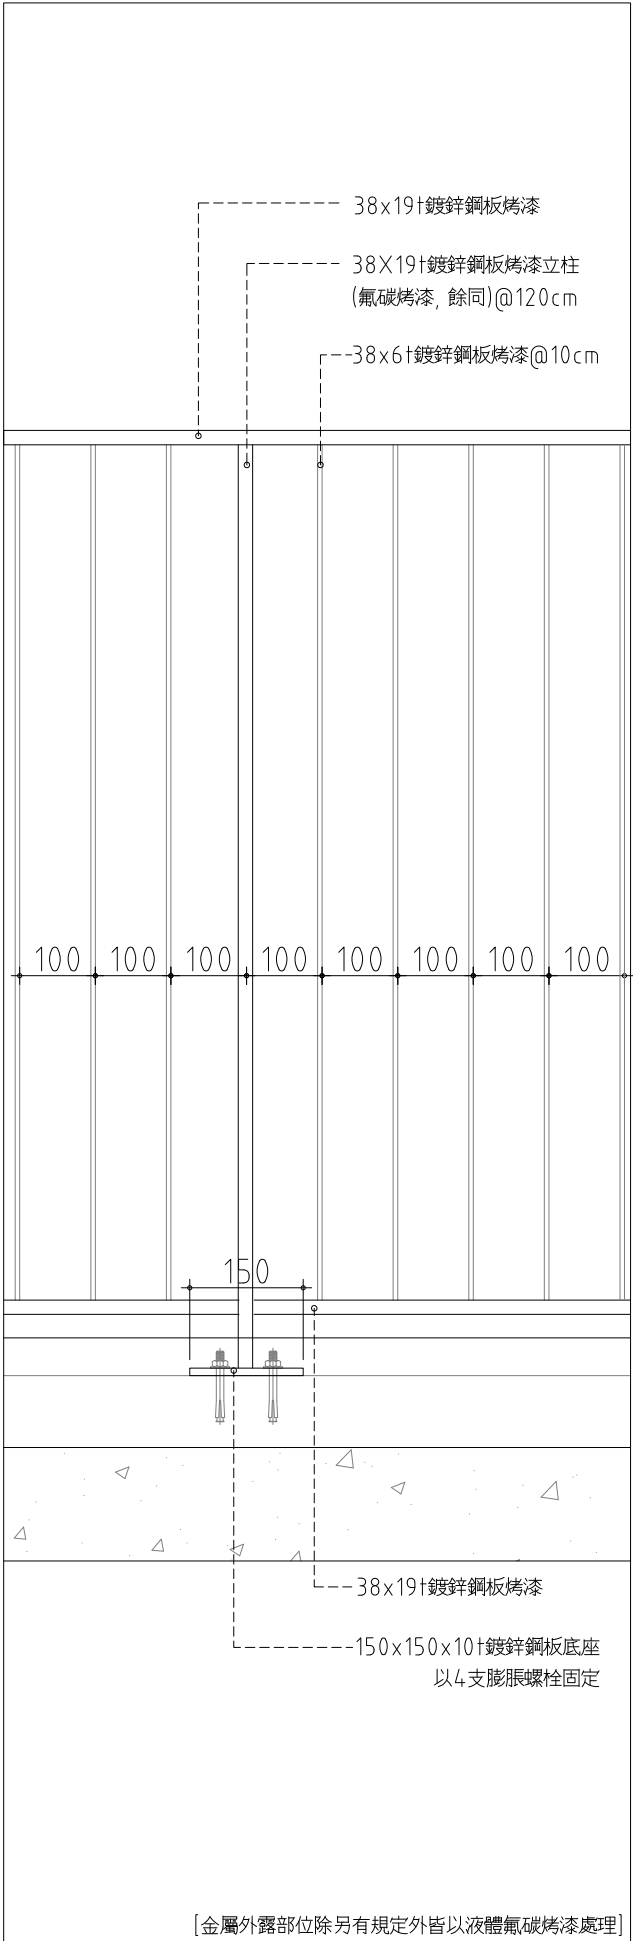

2 金屬欄杆 typeB 詳圖
SCALE:(A1)1:5 (A3)1:10 UNIT: mm

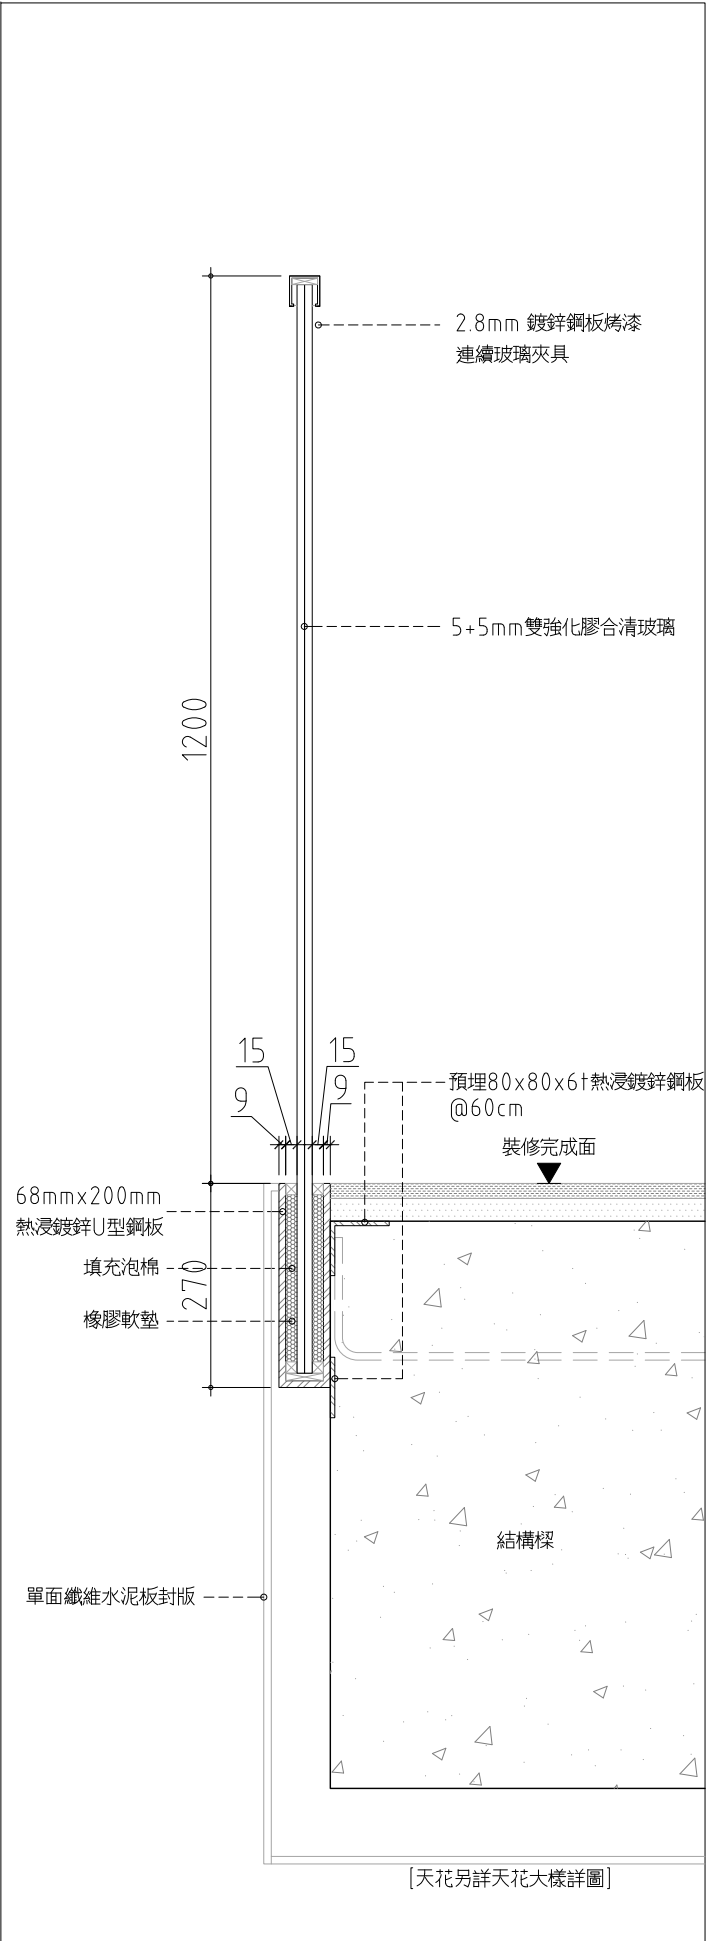

3 玻璃欄杆 typeC 詳圖
SCALE:(A1)1:5 (A3)1:10 UNIT: mm