



台中市館前路19號11樓
11F-No. 19 KUAN CHIEN ROAD, TAICHUNG
TEL:(04)23220083 FAX:(04)23223697

修正 | REVISIONS

112.05.12 C版_不含4F~7F裝修














工程名稱	PROJECT
------	---------

國際獸醫防疫人才培訓中心
暨獸醫教學醫院大樓
新建工程

□ 建照 (建) ■ 施工 (施)

☐ 變更圖 ☐ 竣工圖

名	DRAWING TITLE
---	---------------


一層3~5向立面圖

簽章 | SIGNATURE

1


20220321		
比例 SCALE	日期 DATE	設計 DESIGN
1/100	112/5/12	林一川

繪圖 DRAWN 校核 CHK. 核准 APPR.
CHC 杜安玲


圖號 DRAWING NO.	版次 REV
----------------	--------

A8-3-7	C版
--------	----


T: 建築設計部\圖說及文件\A577中興大學獸醫教學醫院大樓\06-施工圖\112.05.12_施工圖說_第一次發包版 (不含4F~7F裝修)\D01-建築圖說\外參\圖框_A577中興大學獸醫教學醫院大樓 .DWG

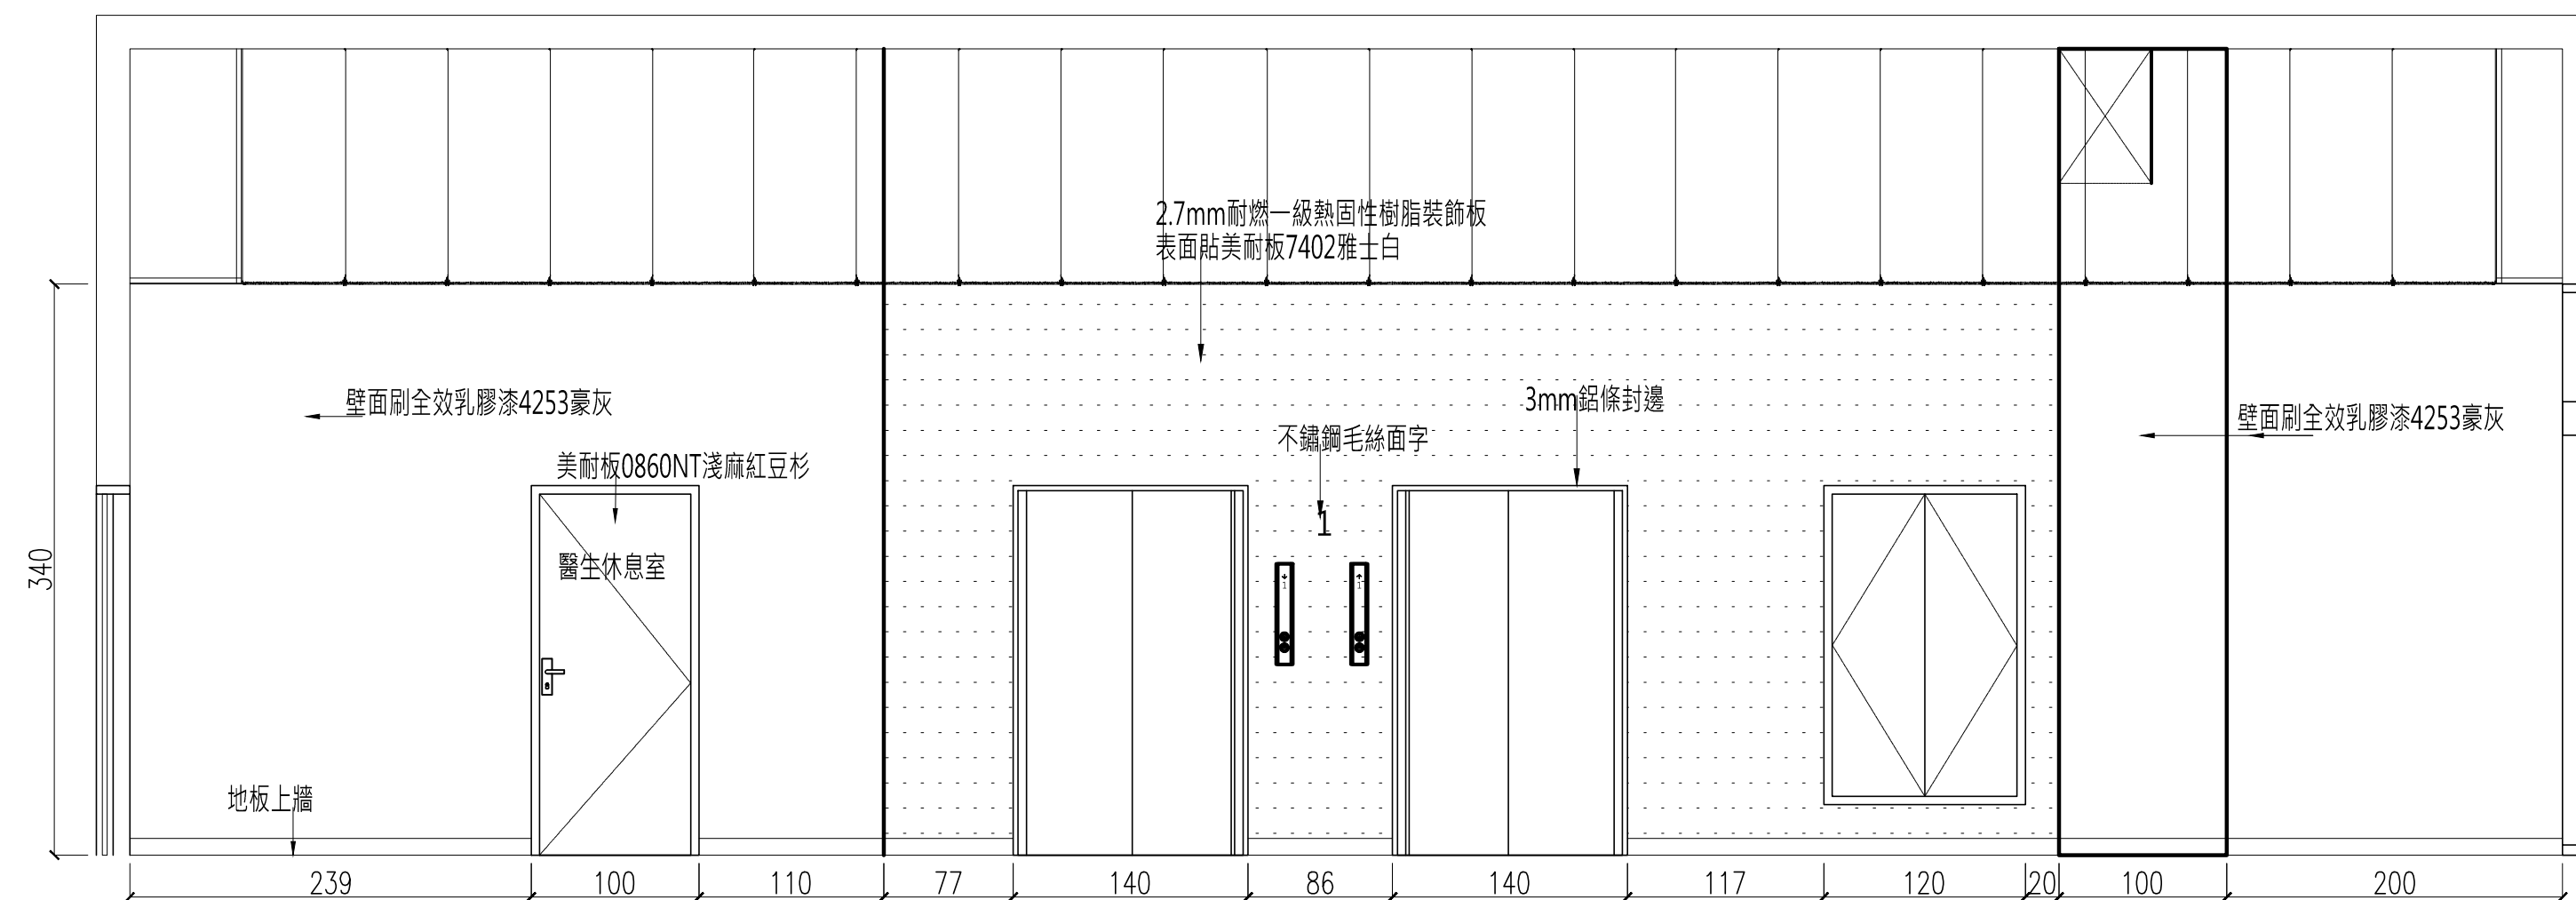

5 立面圖 S:1/40

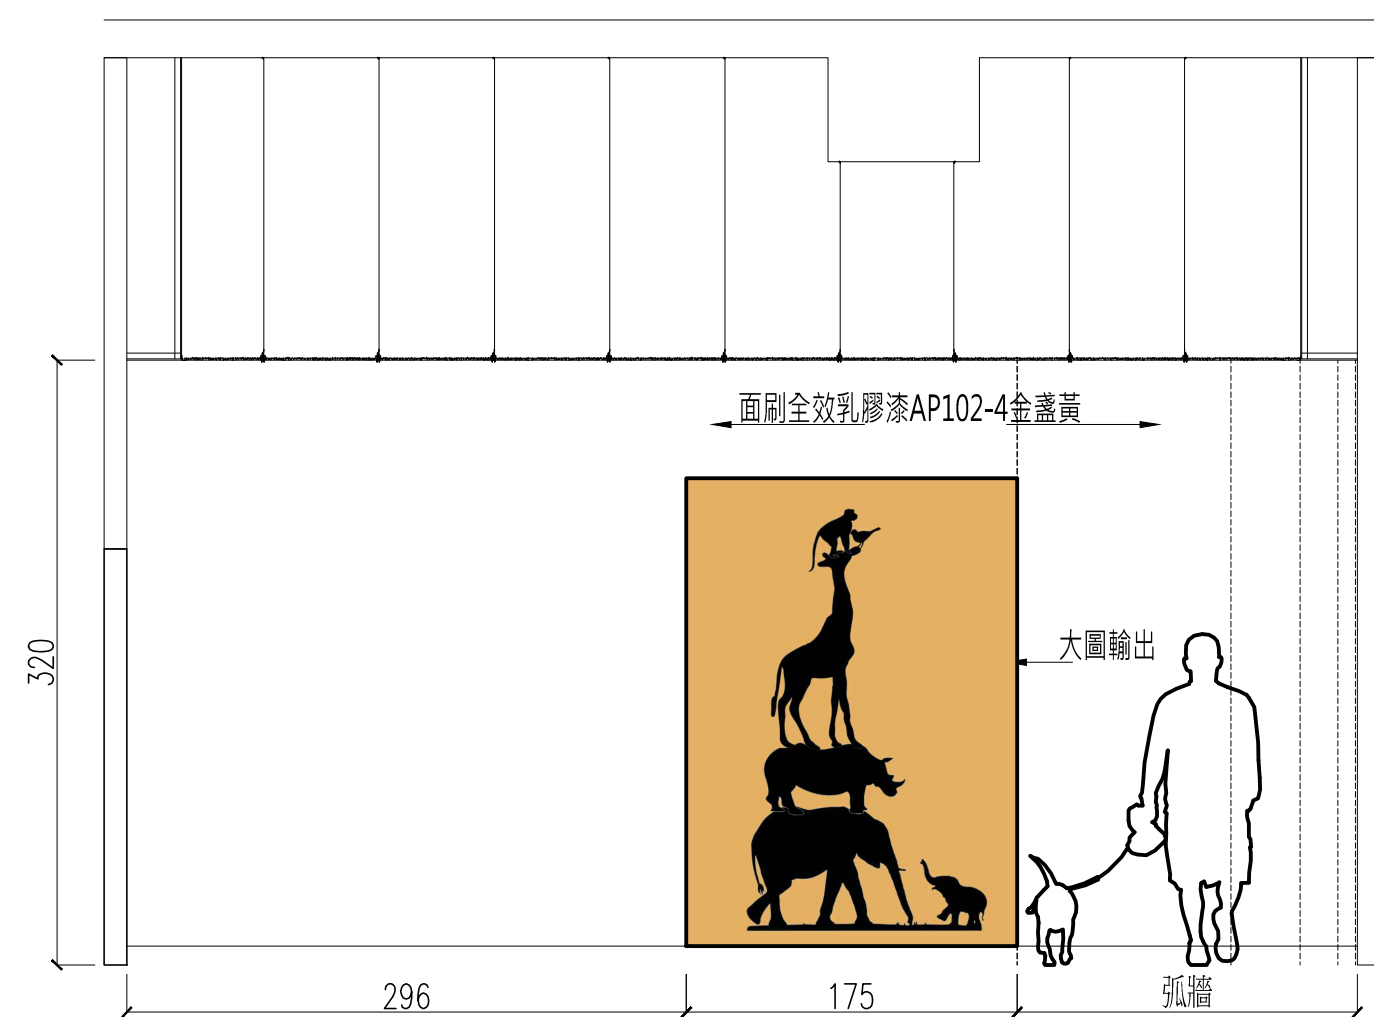

3 立面圖 S:1/40

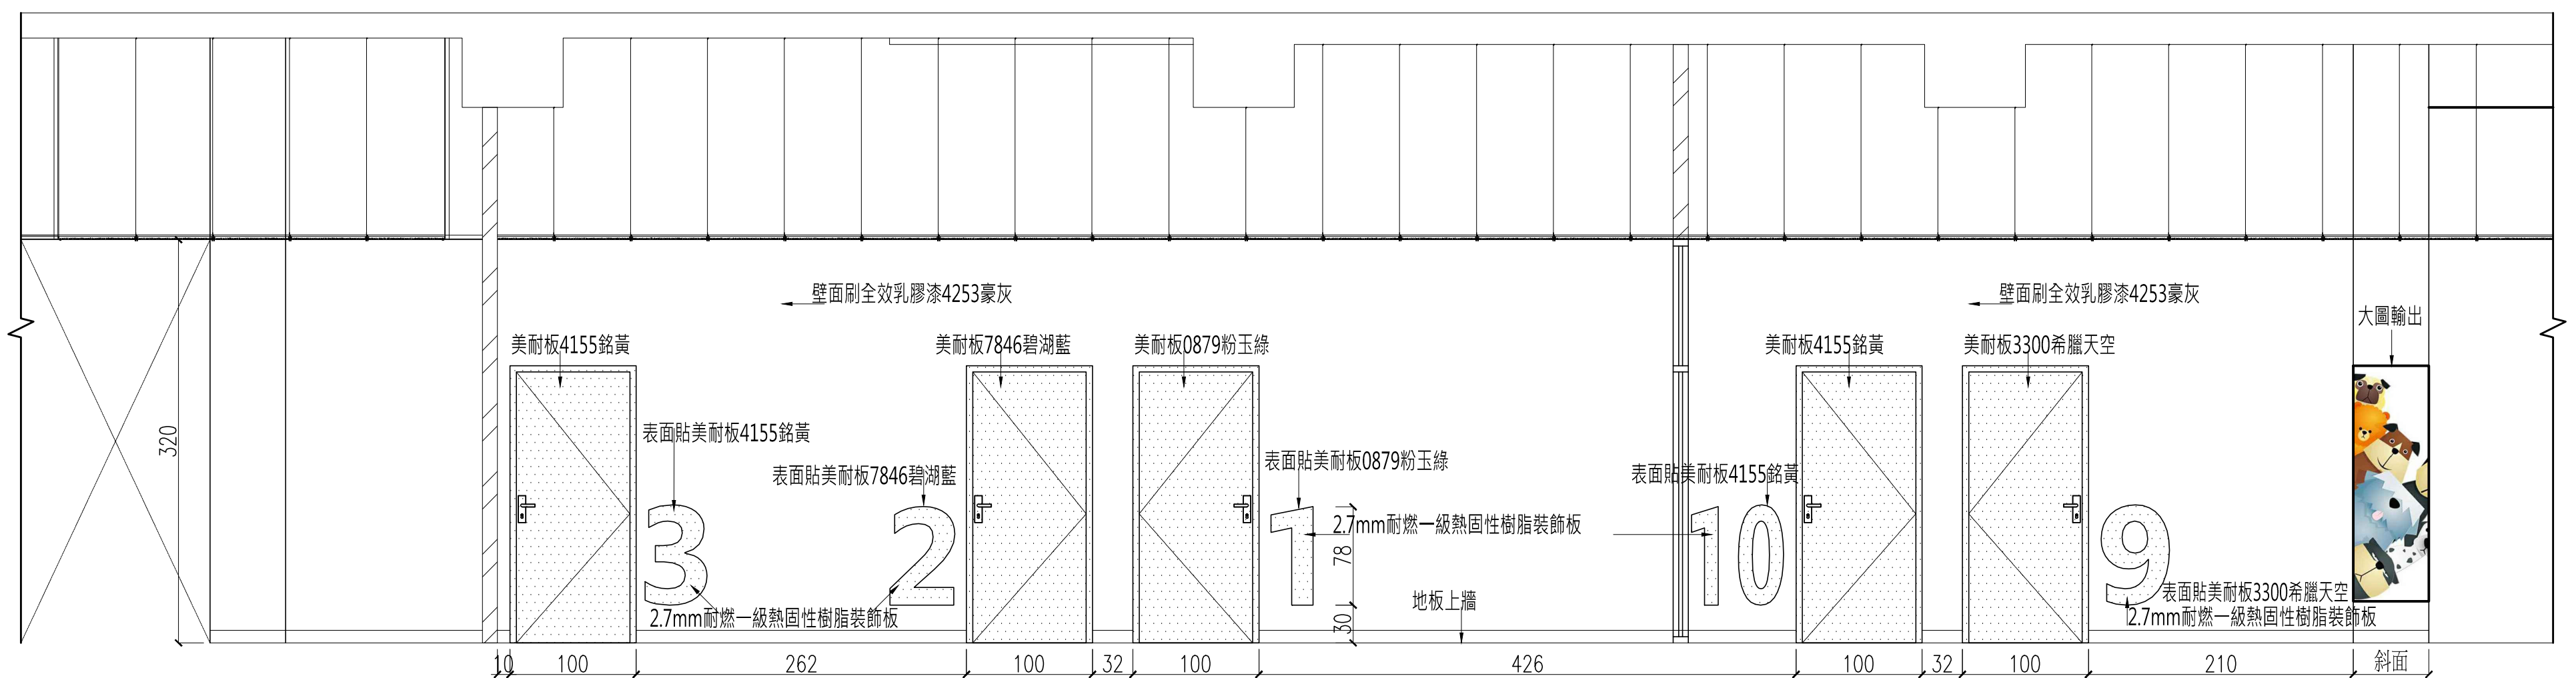

4 立面圖 S:1/40