




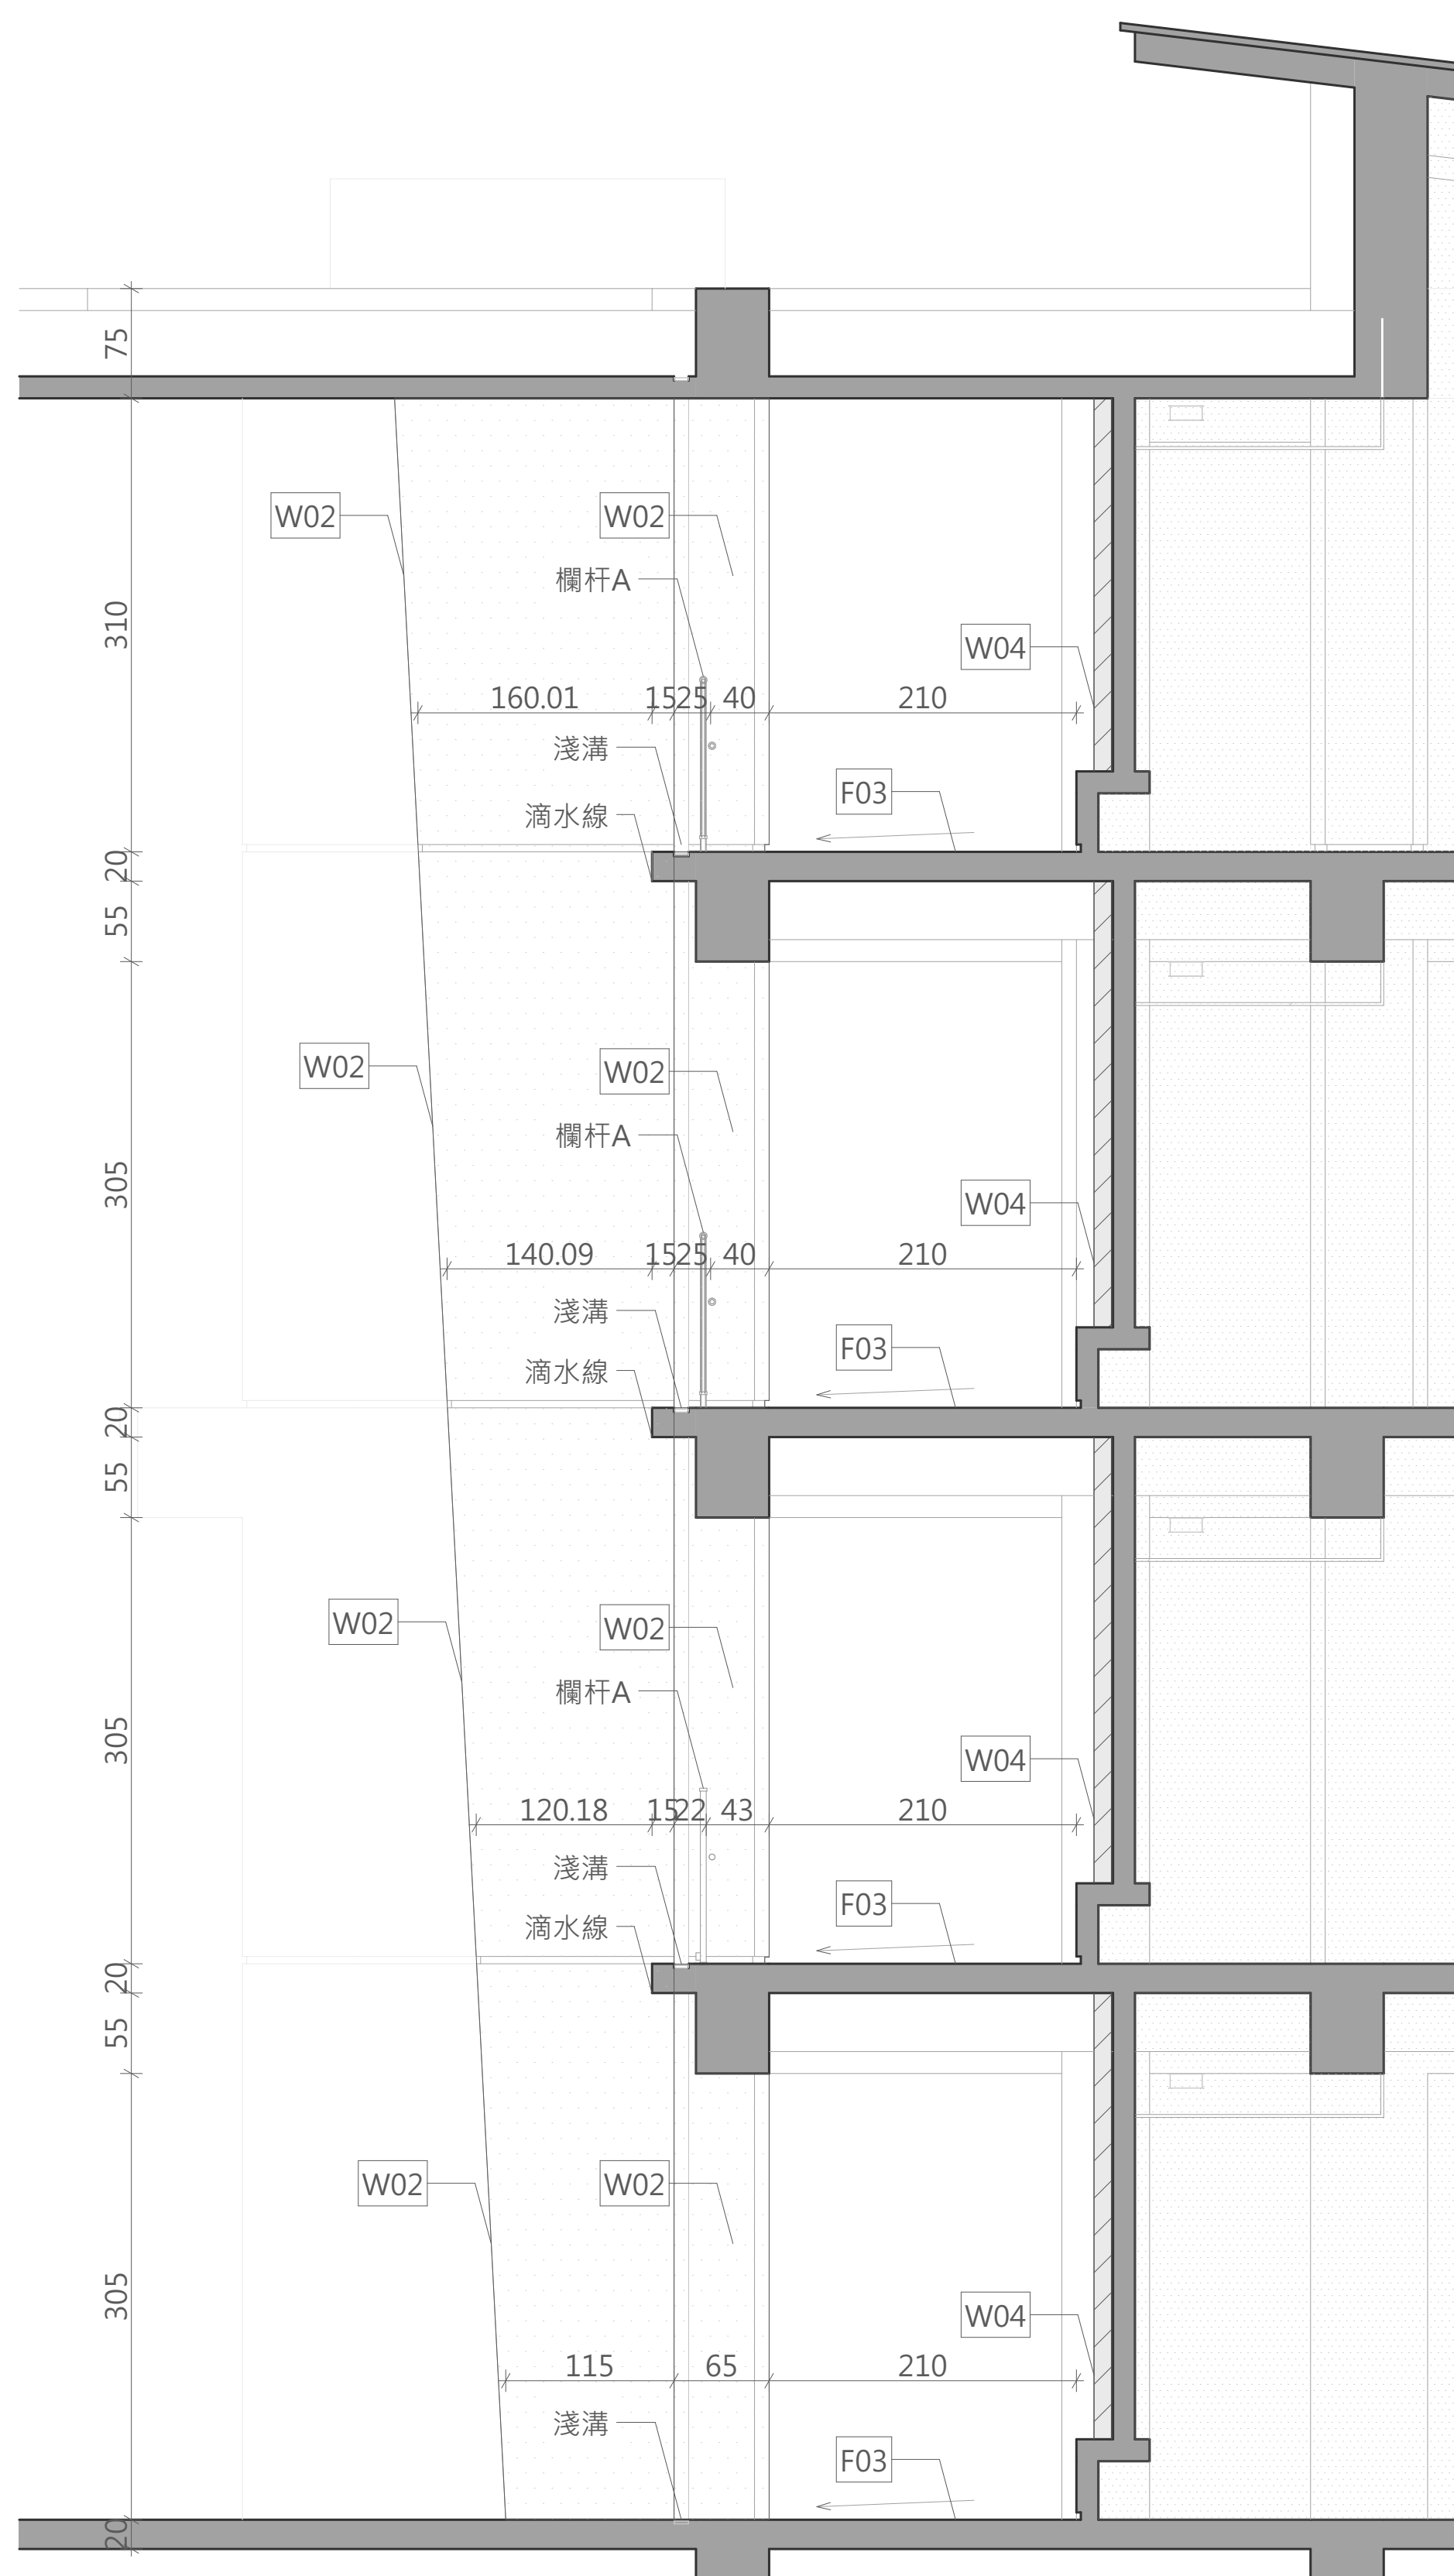

A棟 外牆剖面a A1SCALE=1/40
A3SCALE=1/80

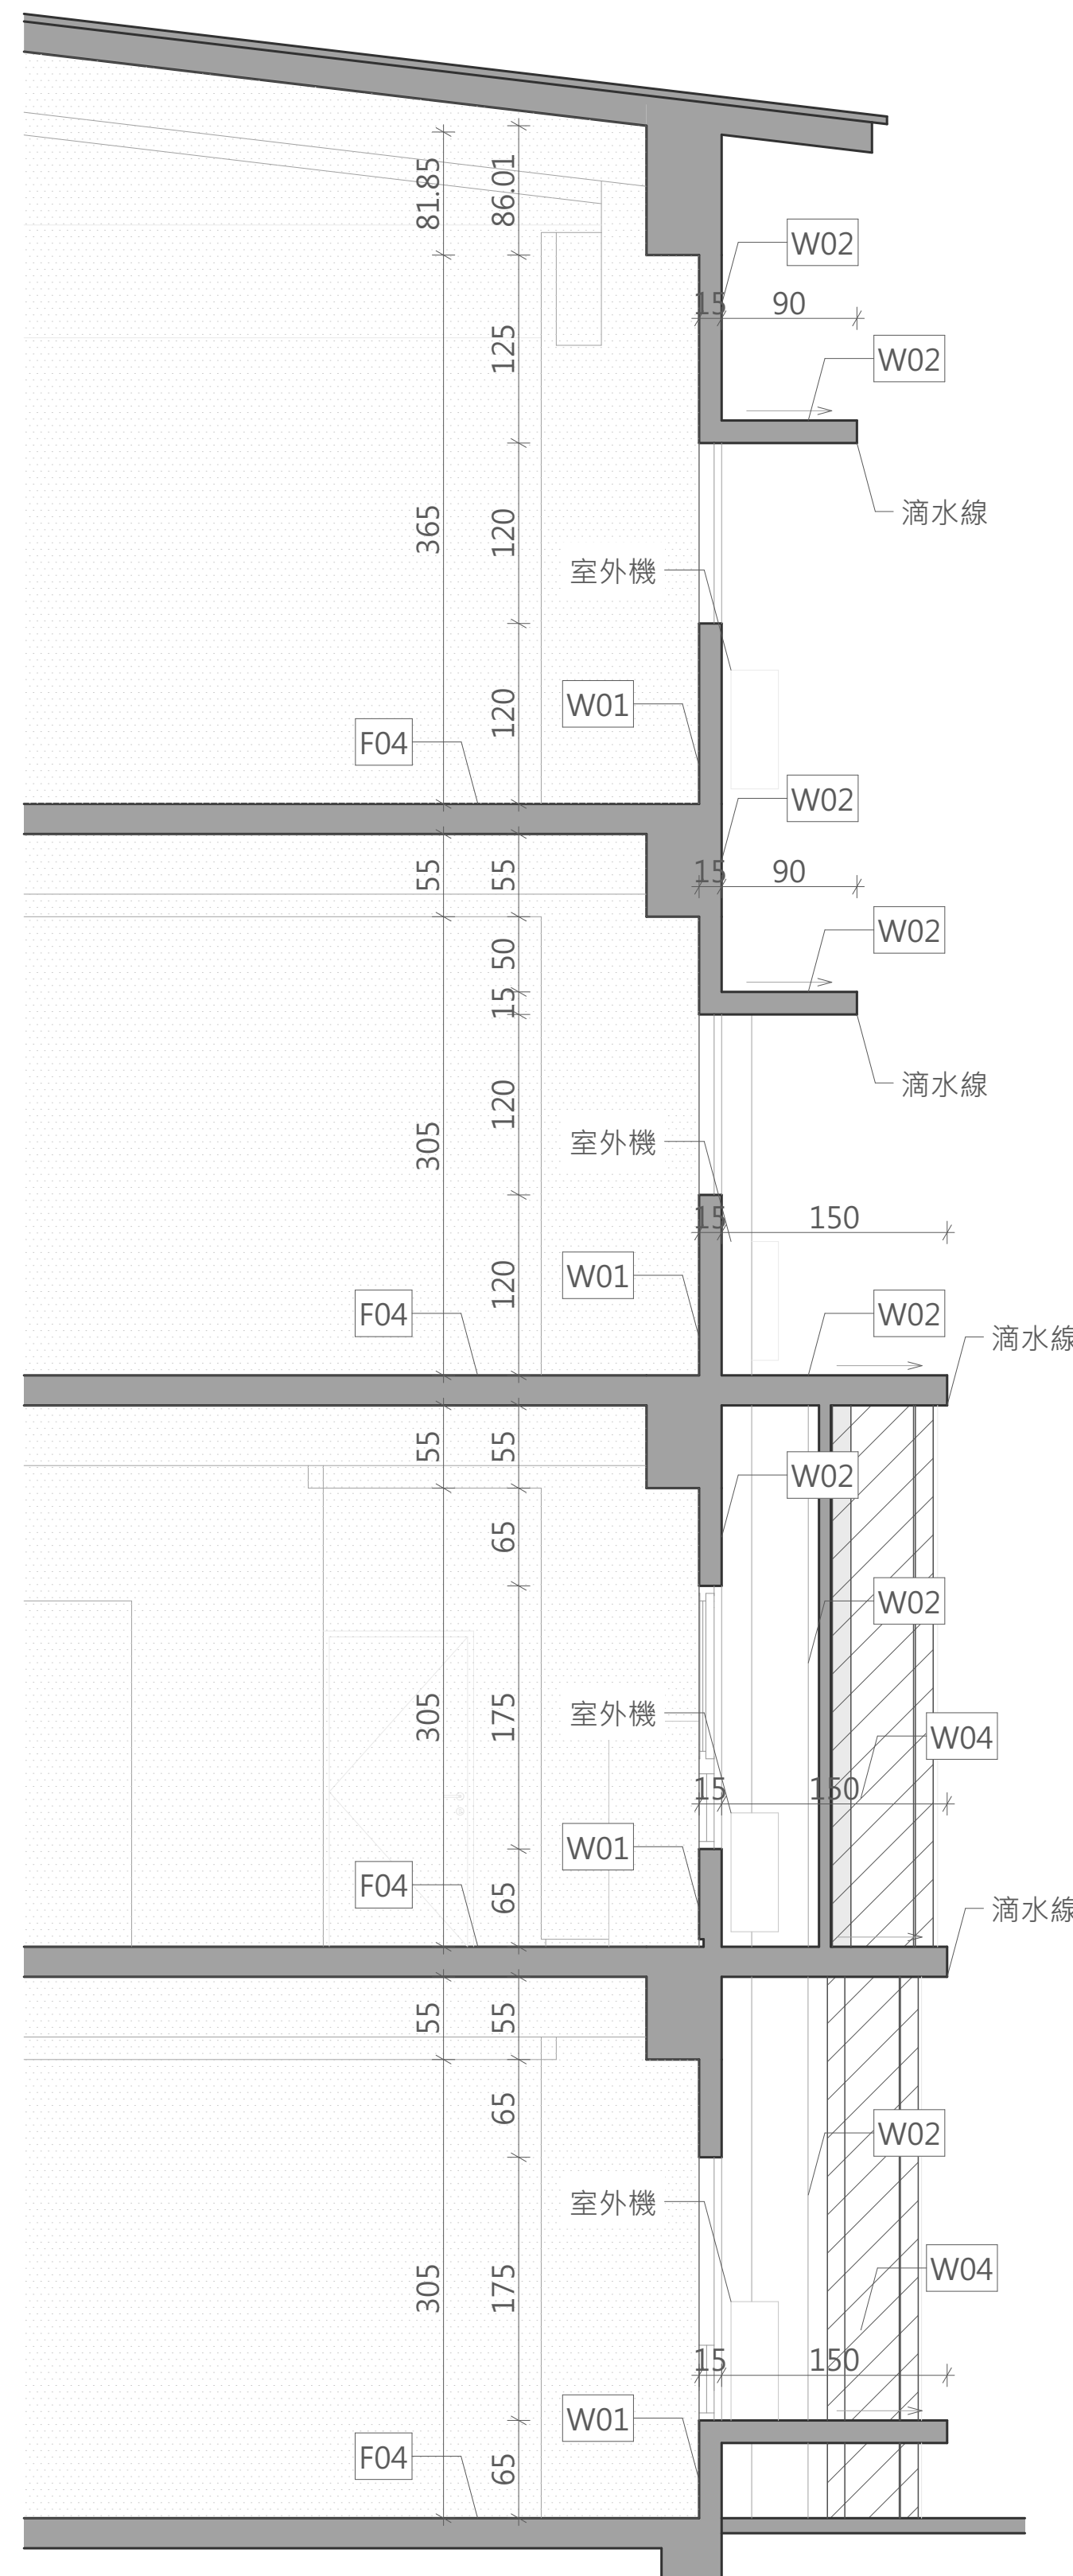

A棟 外牆剖面a A1SCALE=1/40
A3SCALE=1/80

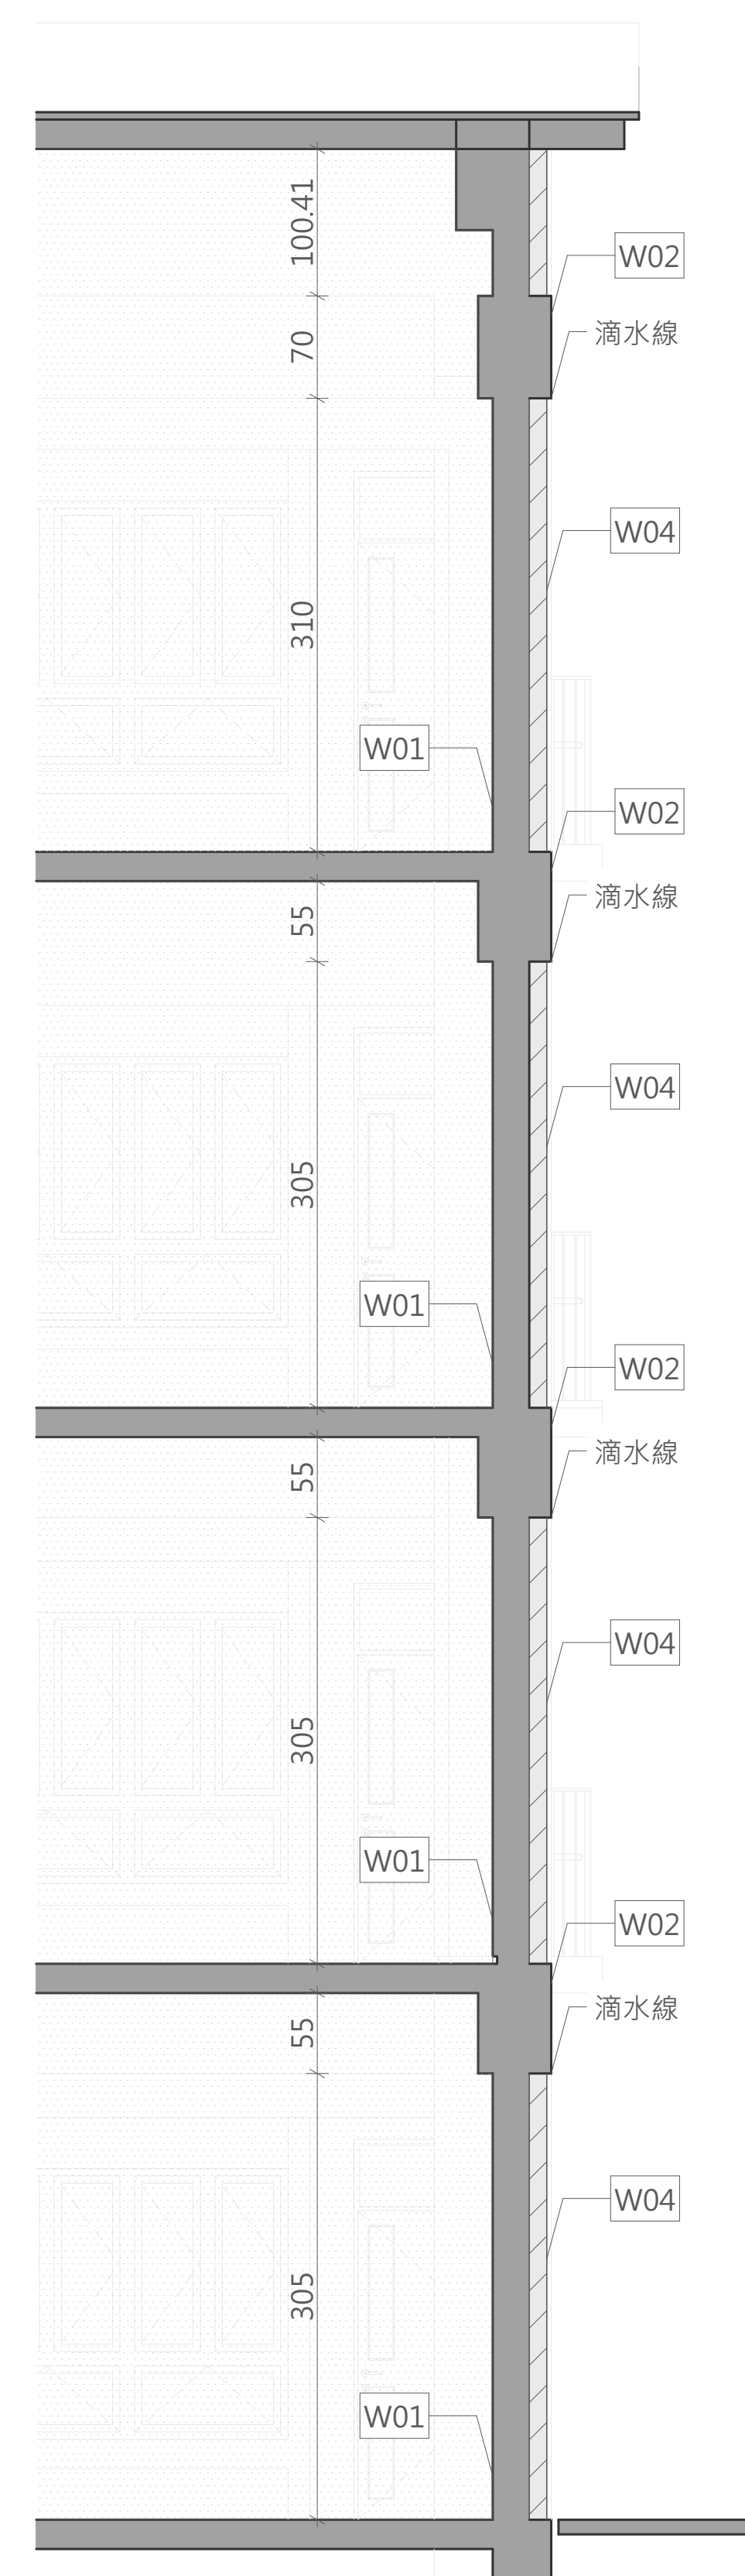

A棟 外牆剖面b A1SCALE=1/40
A3SCALE=1/80

[illegible]