


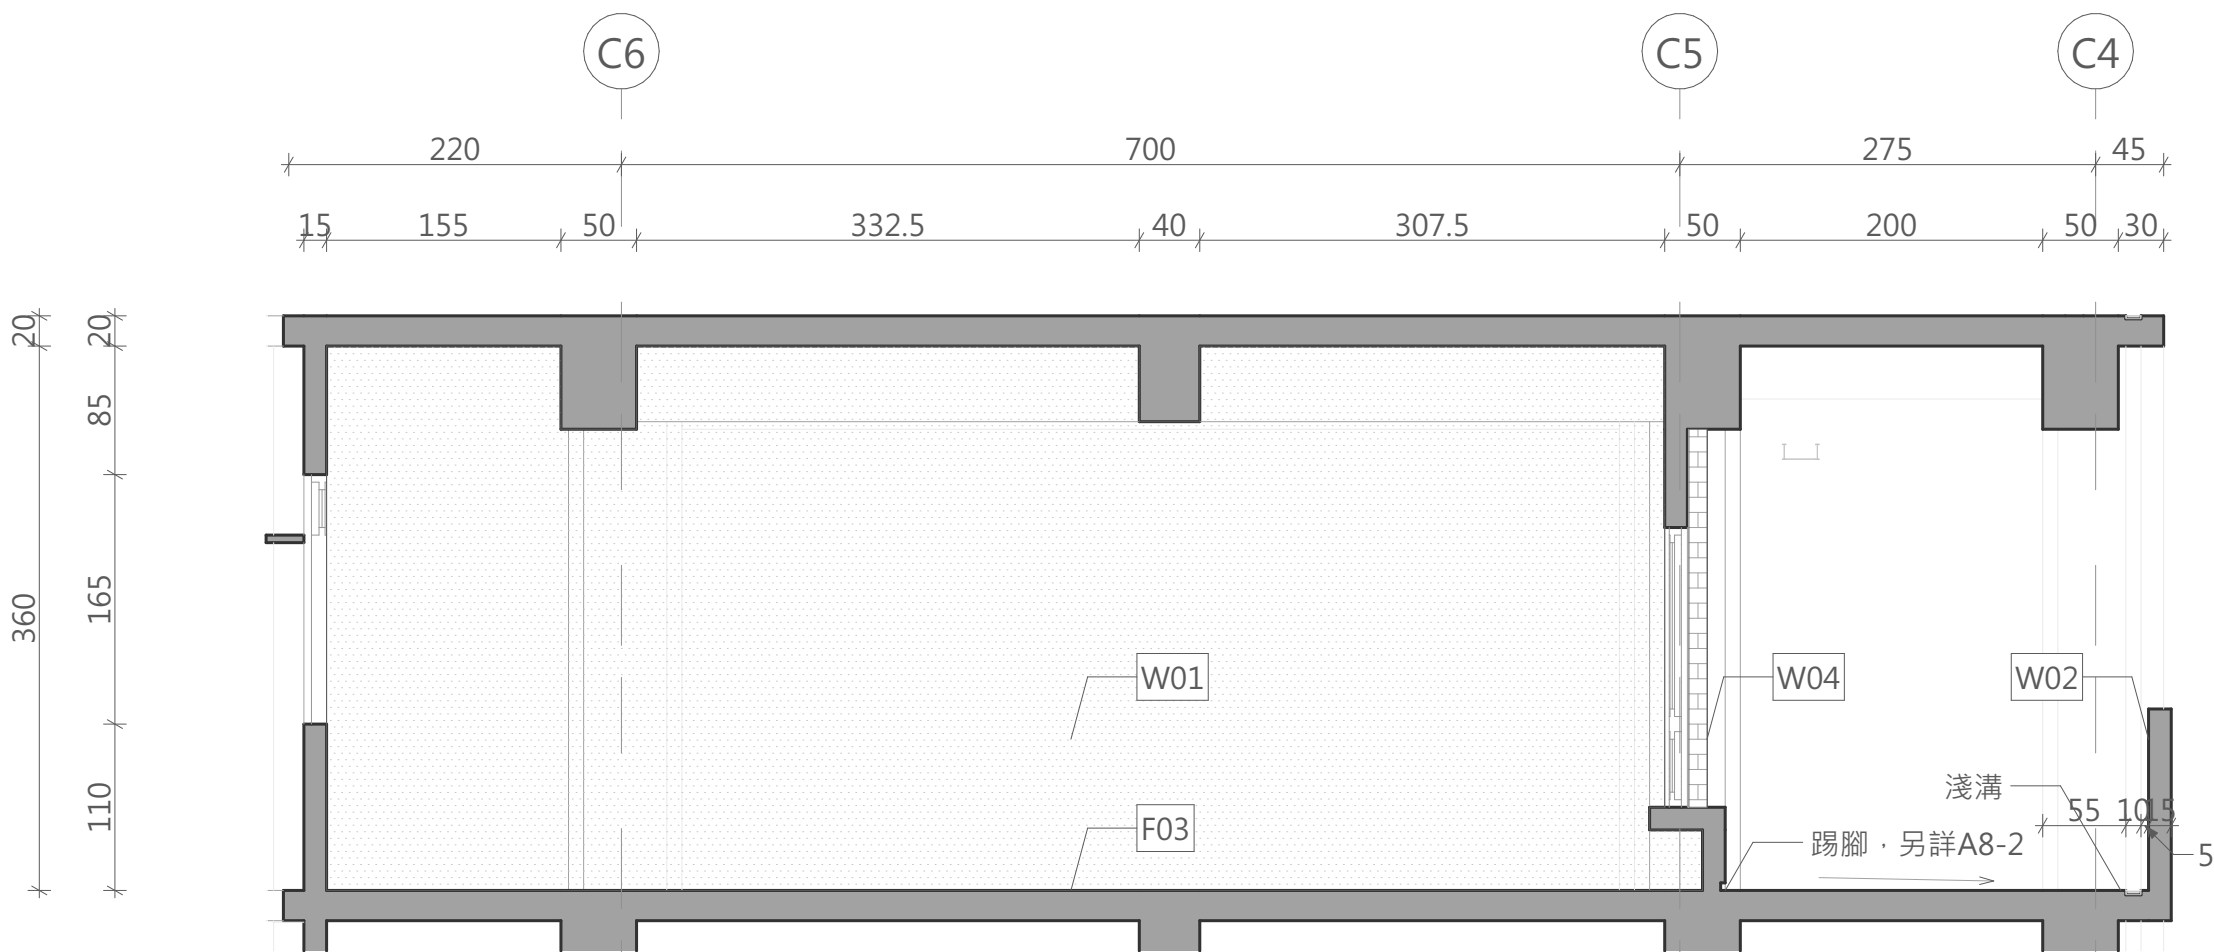








[illegible]