




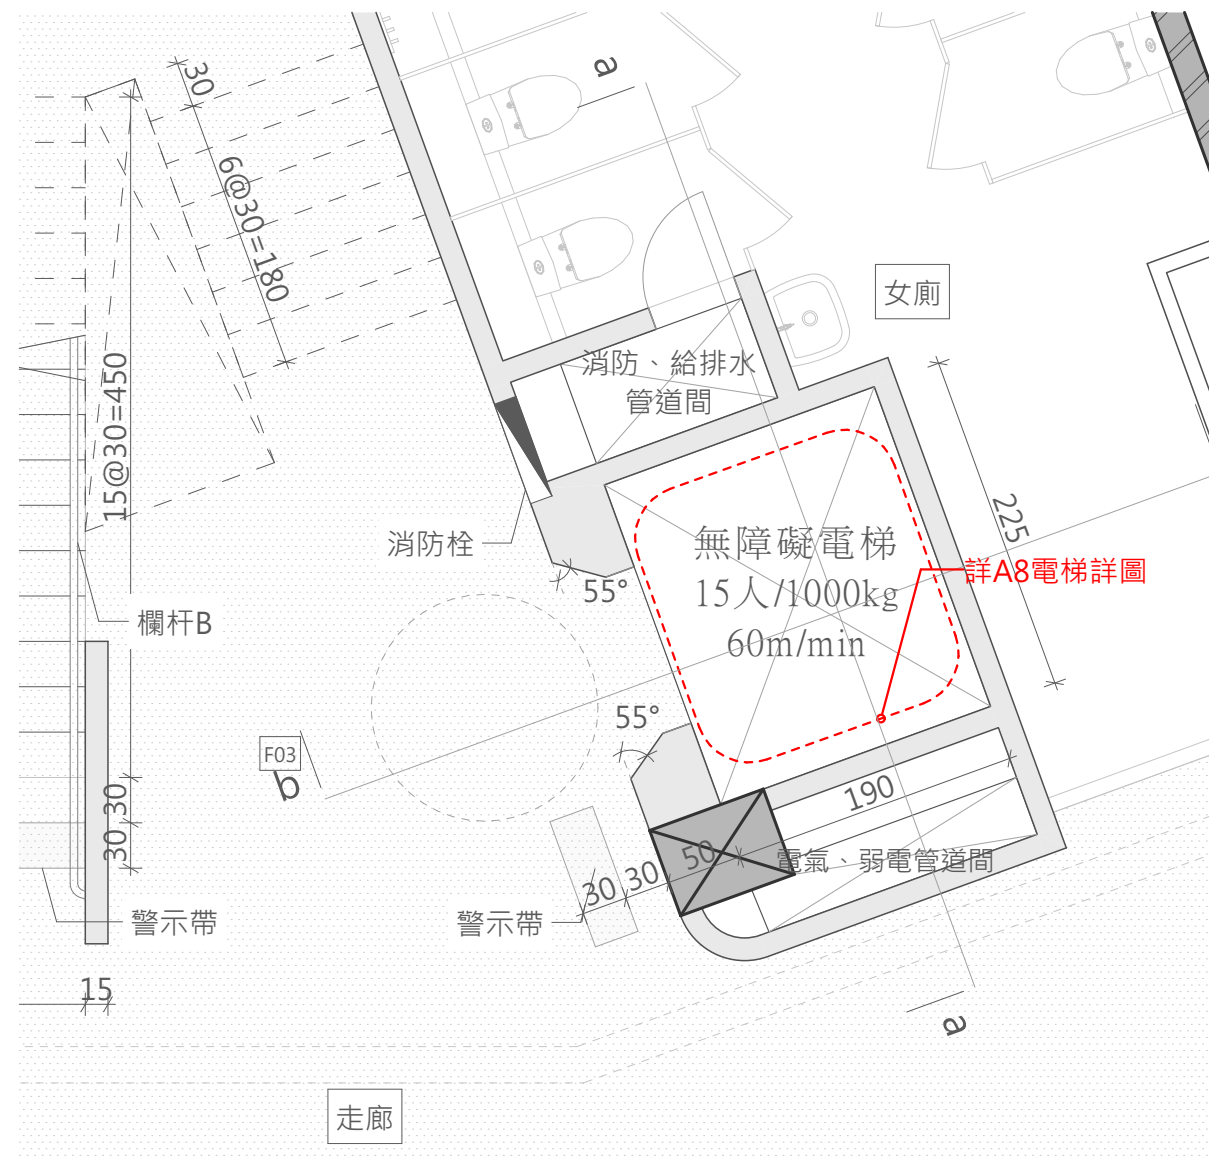


一樓電梯平面詳圖 A1SCALE=1/50  
A3SCALE=1/100

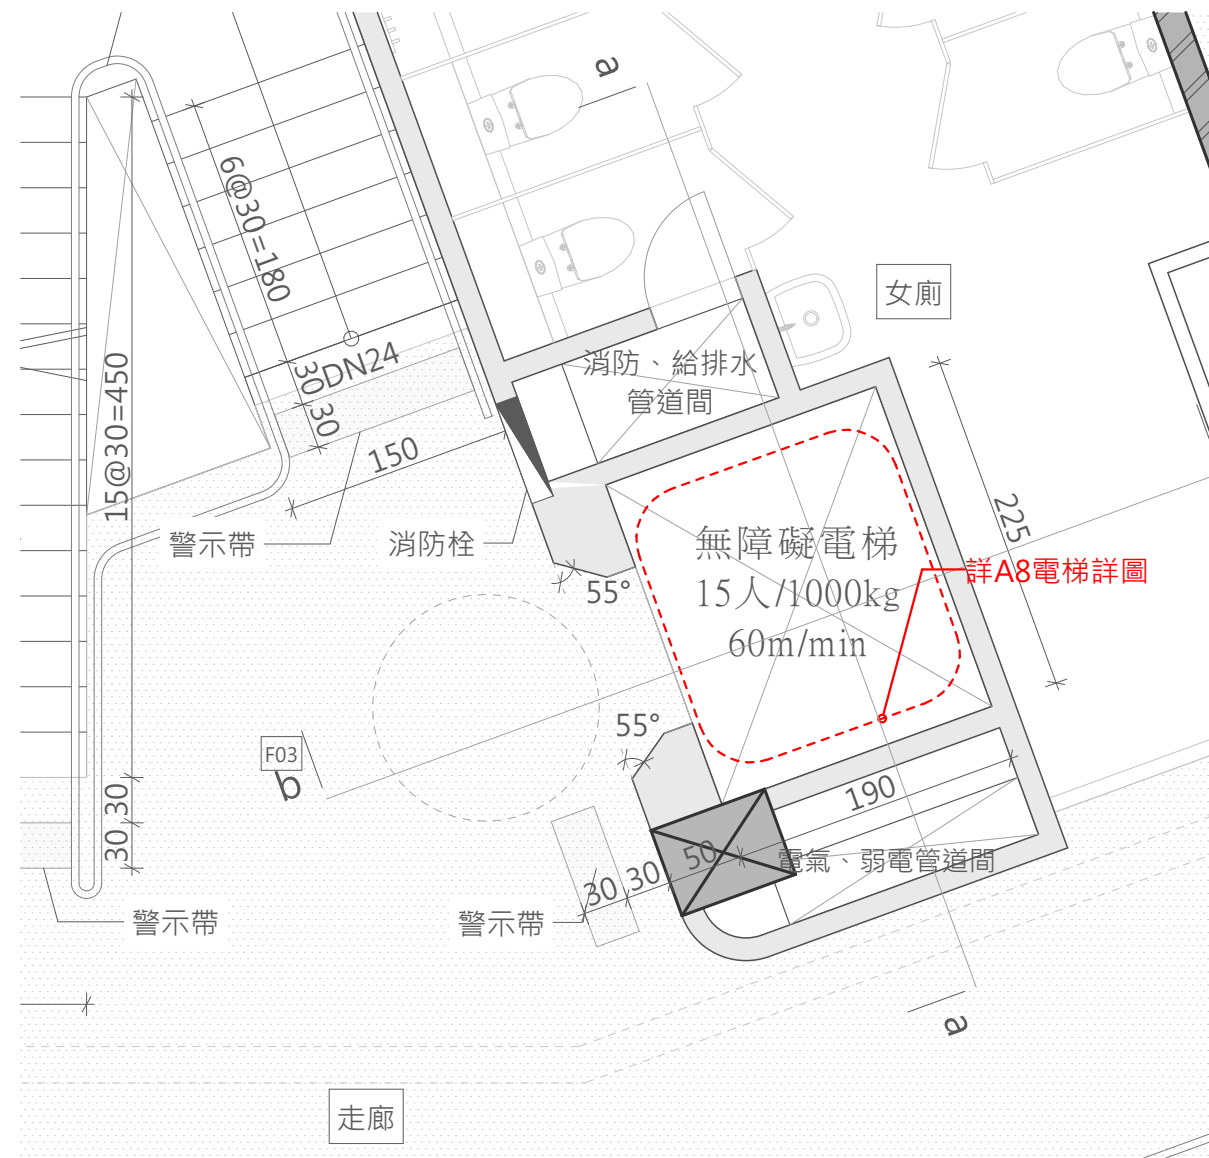


二樓電梯平面詳圖 A1SCALE=1/50  
A3SCALE=1/100

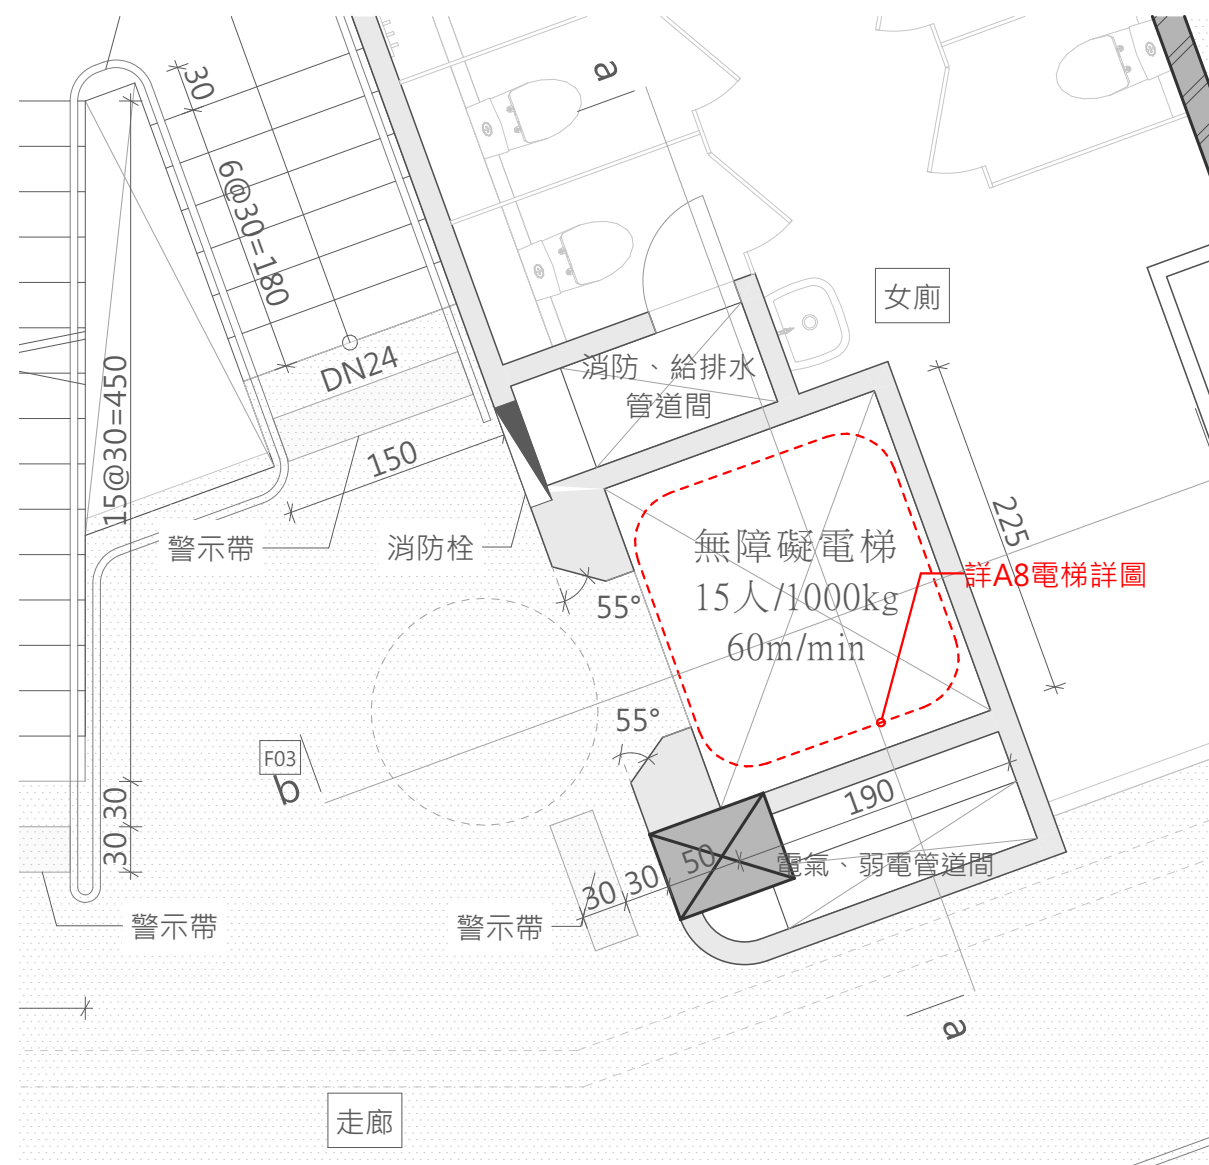


三樓電梯平面詳圖 A1SCALE=1/50  
A3SCALE=1/100

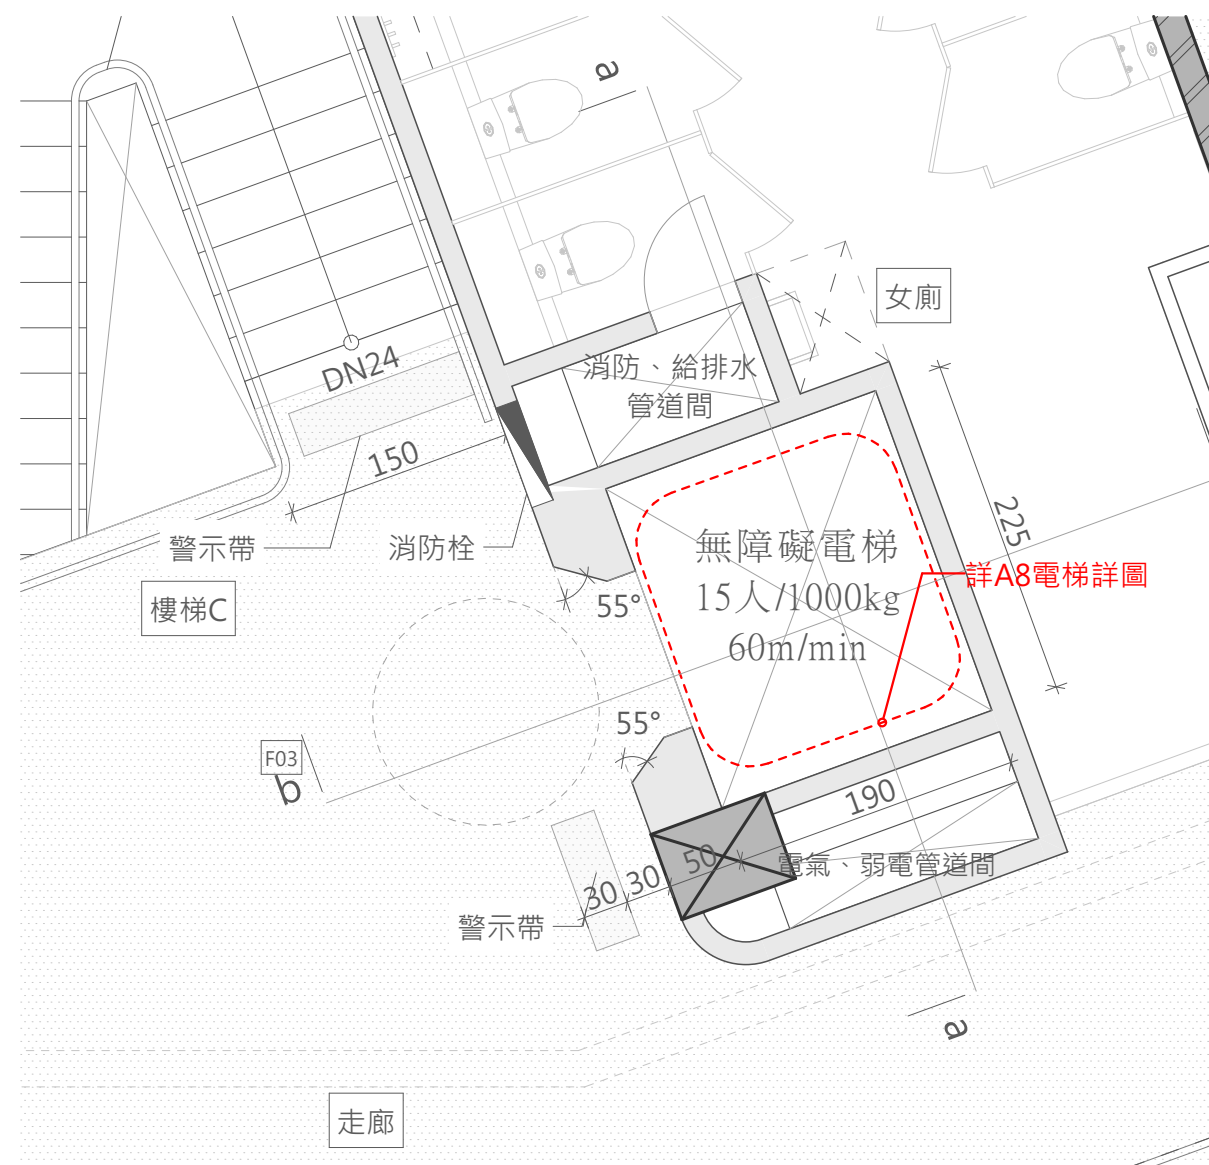

四樓電梯平面詳圖 A1SCALE=1/50  
A3SCALE=1/100

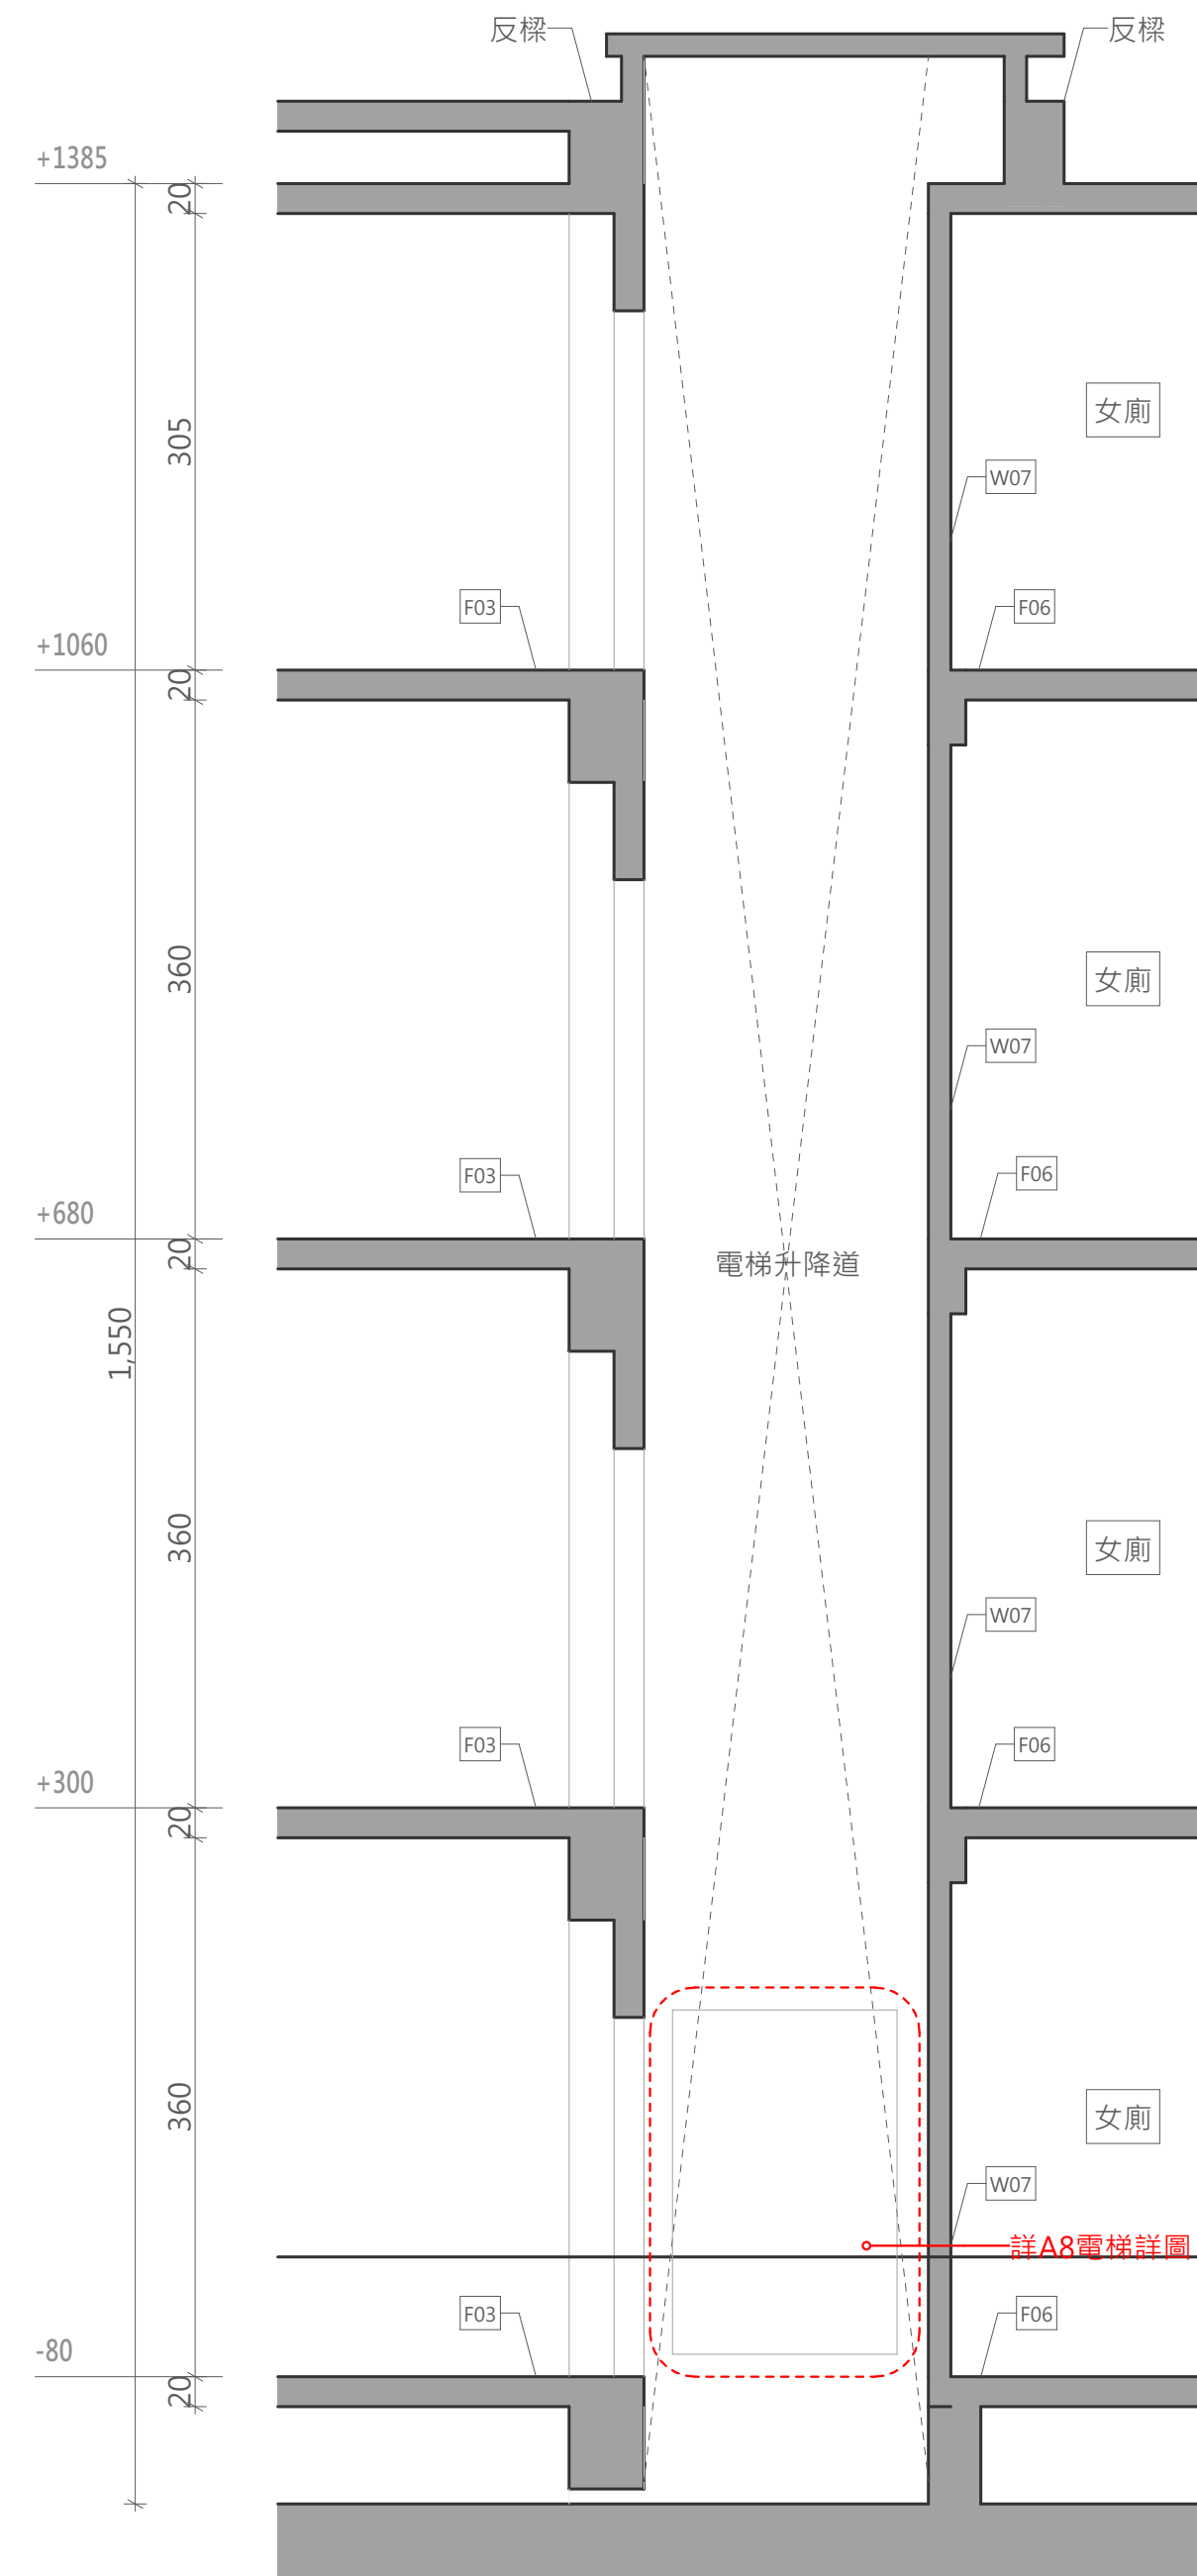

B棟電梯剖面詳圖a A1SCALE=1/50  
A3SCALE=1/100

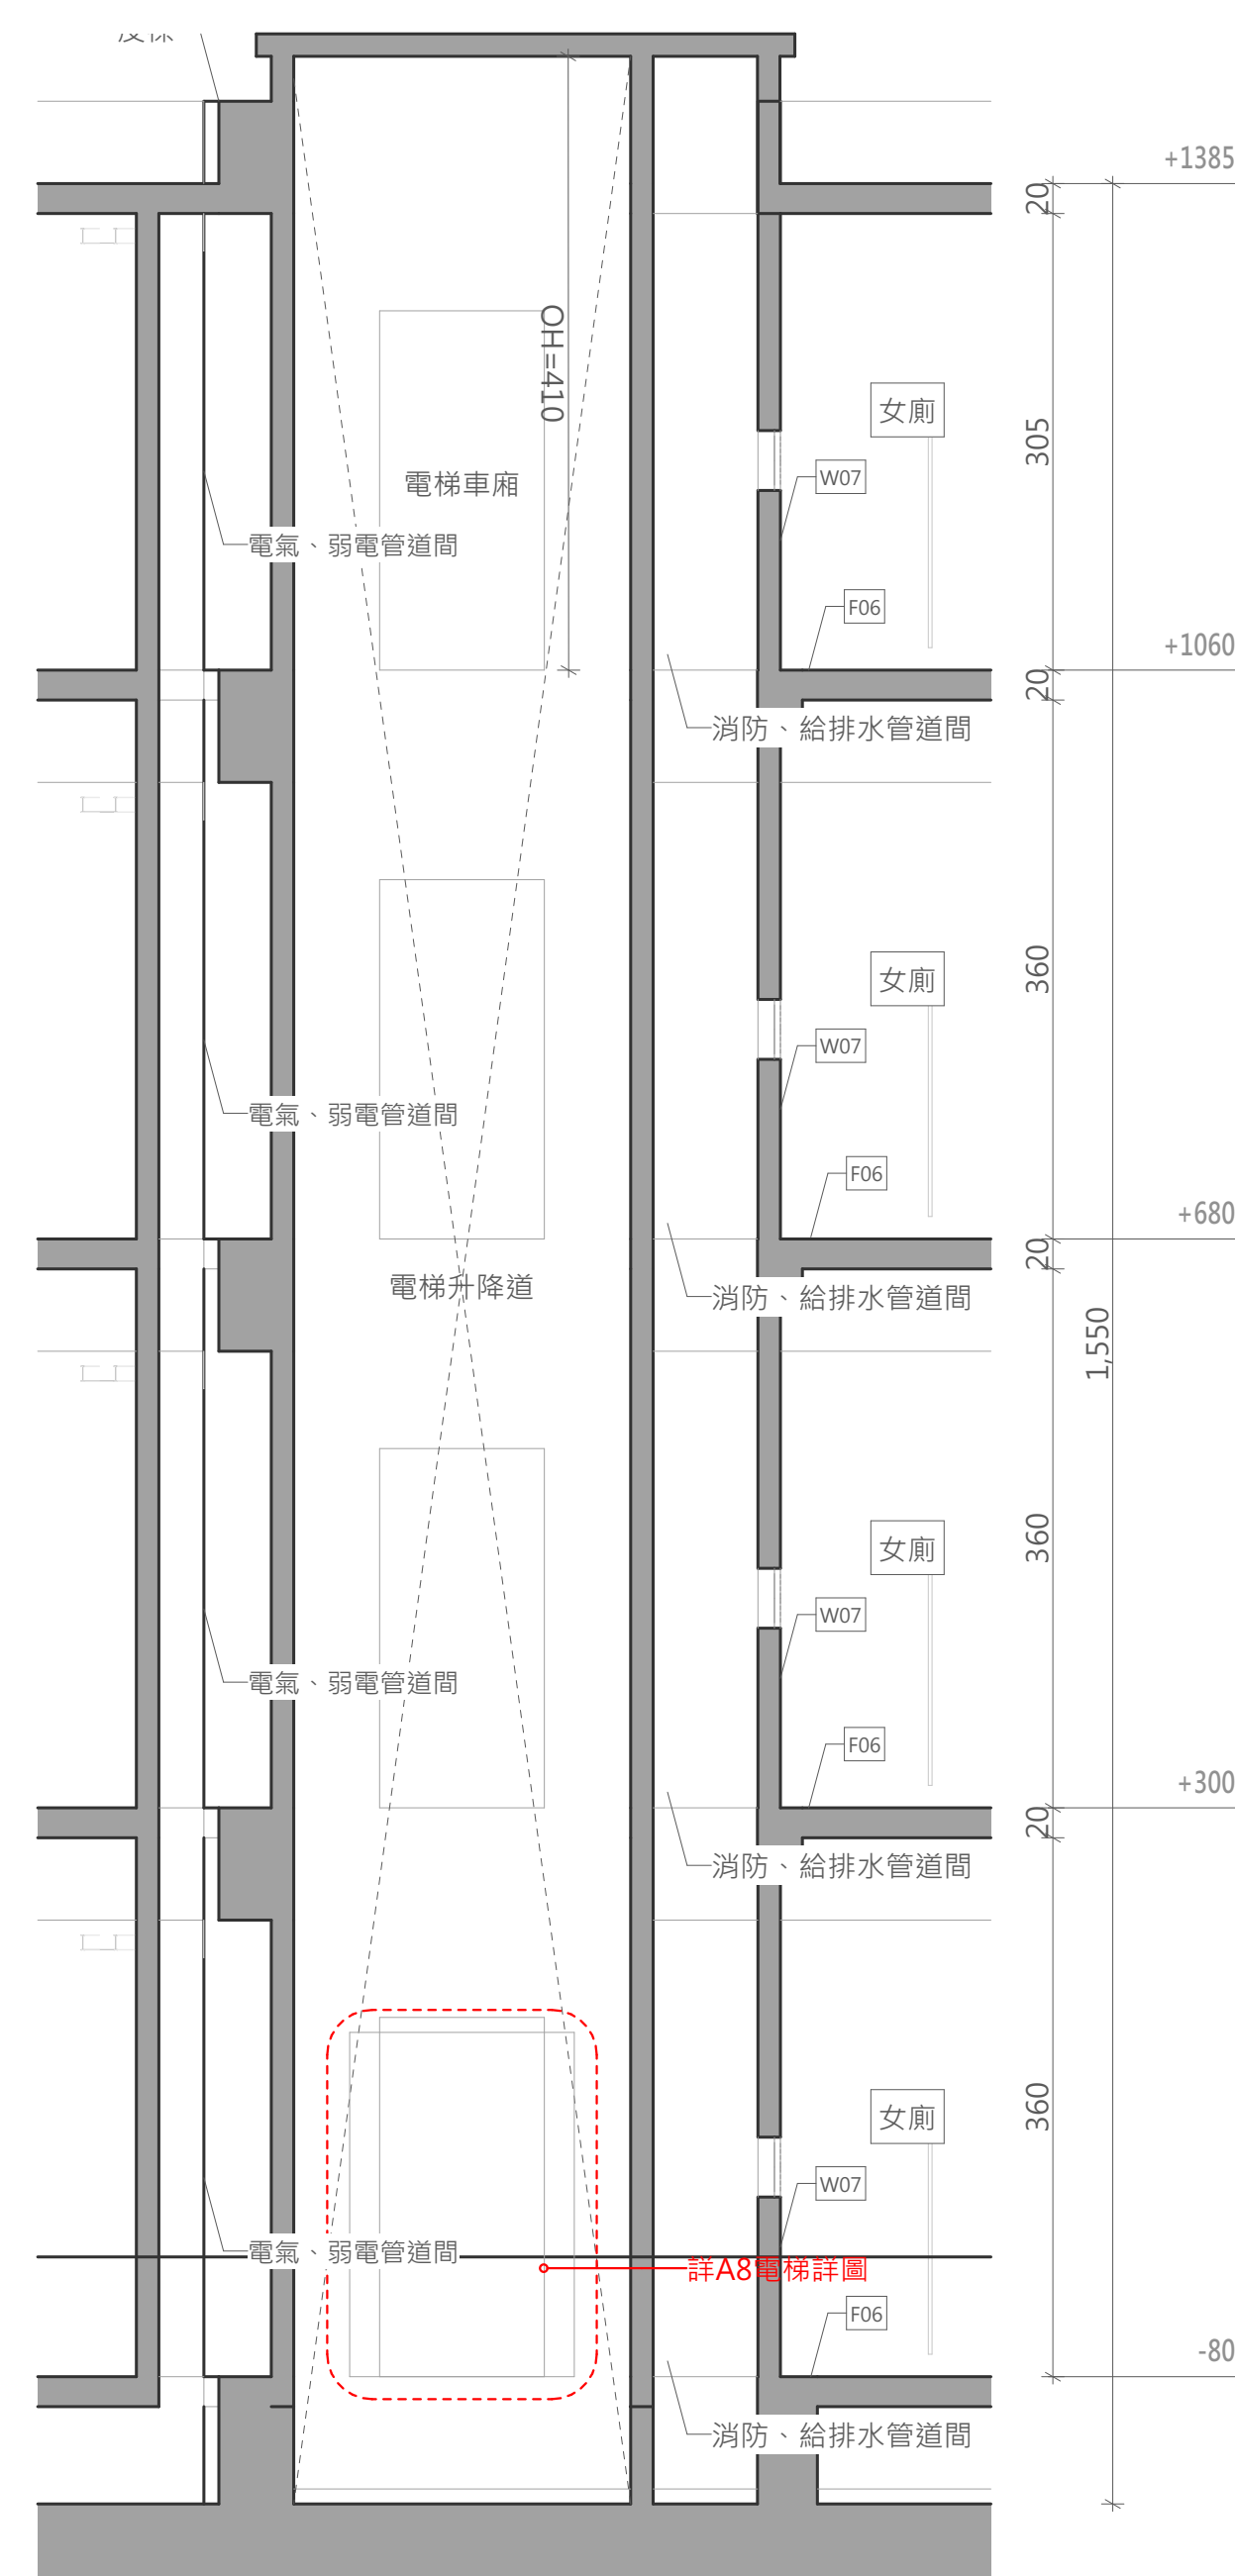

B棟電梯剖面詳圖b A1SCALE=1/50  
A3SCALE=1/100

[illegible]