



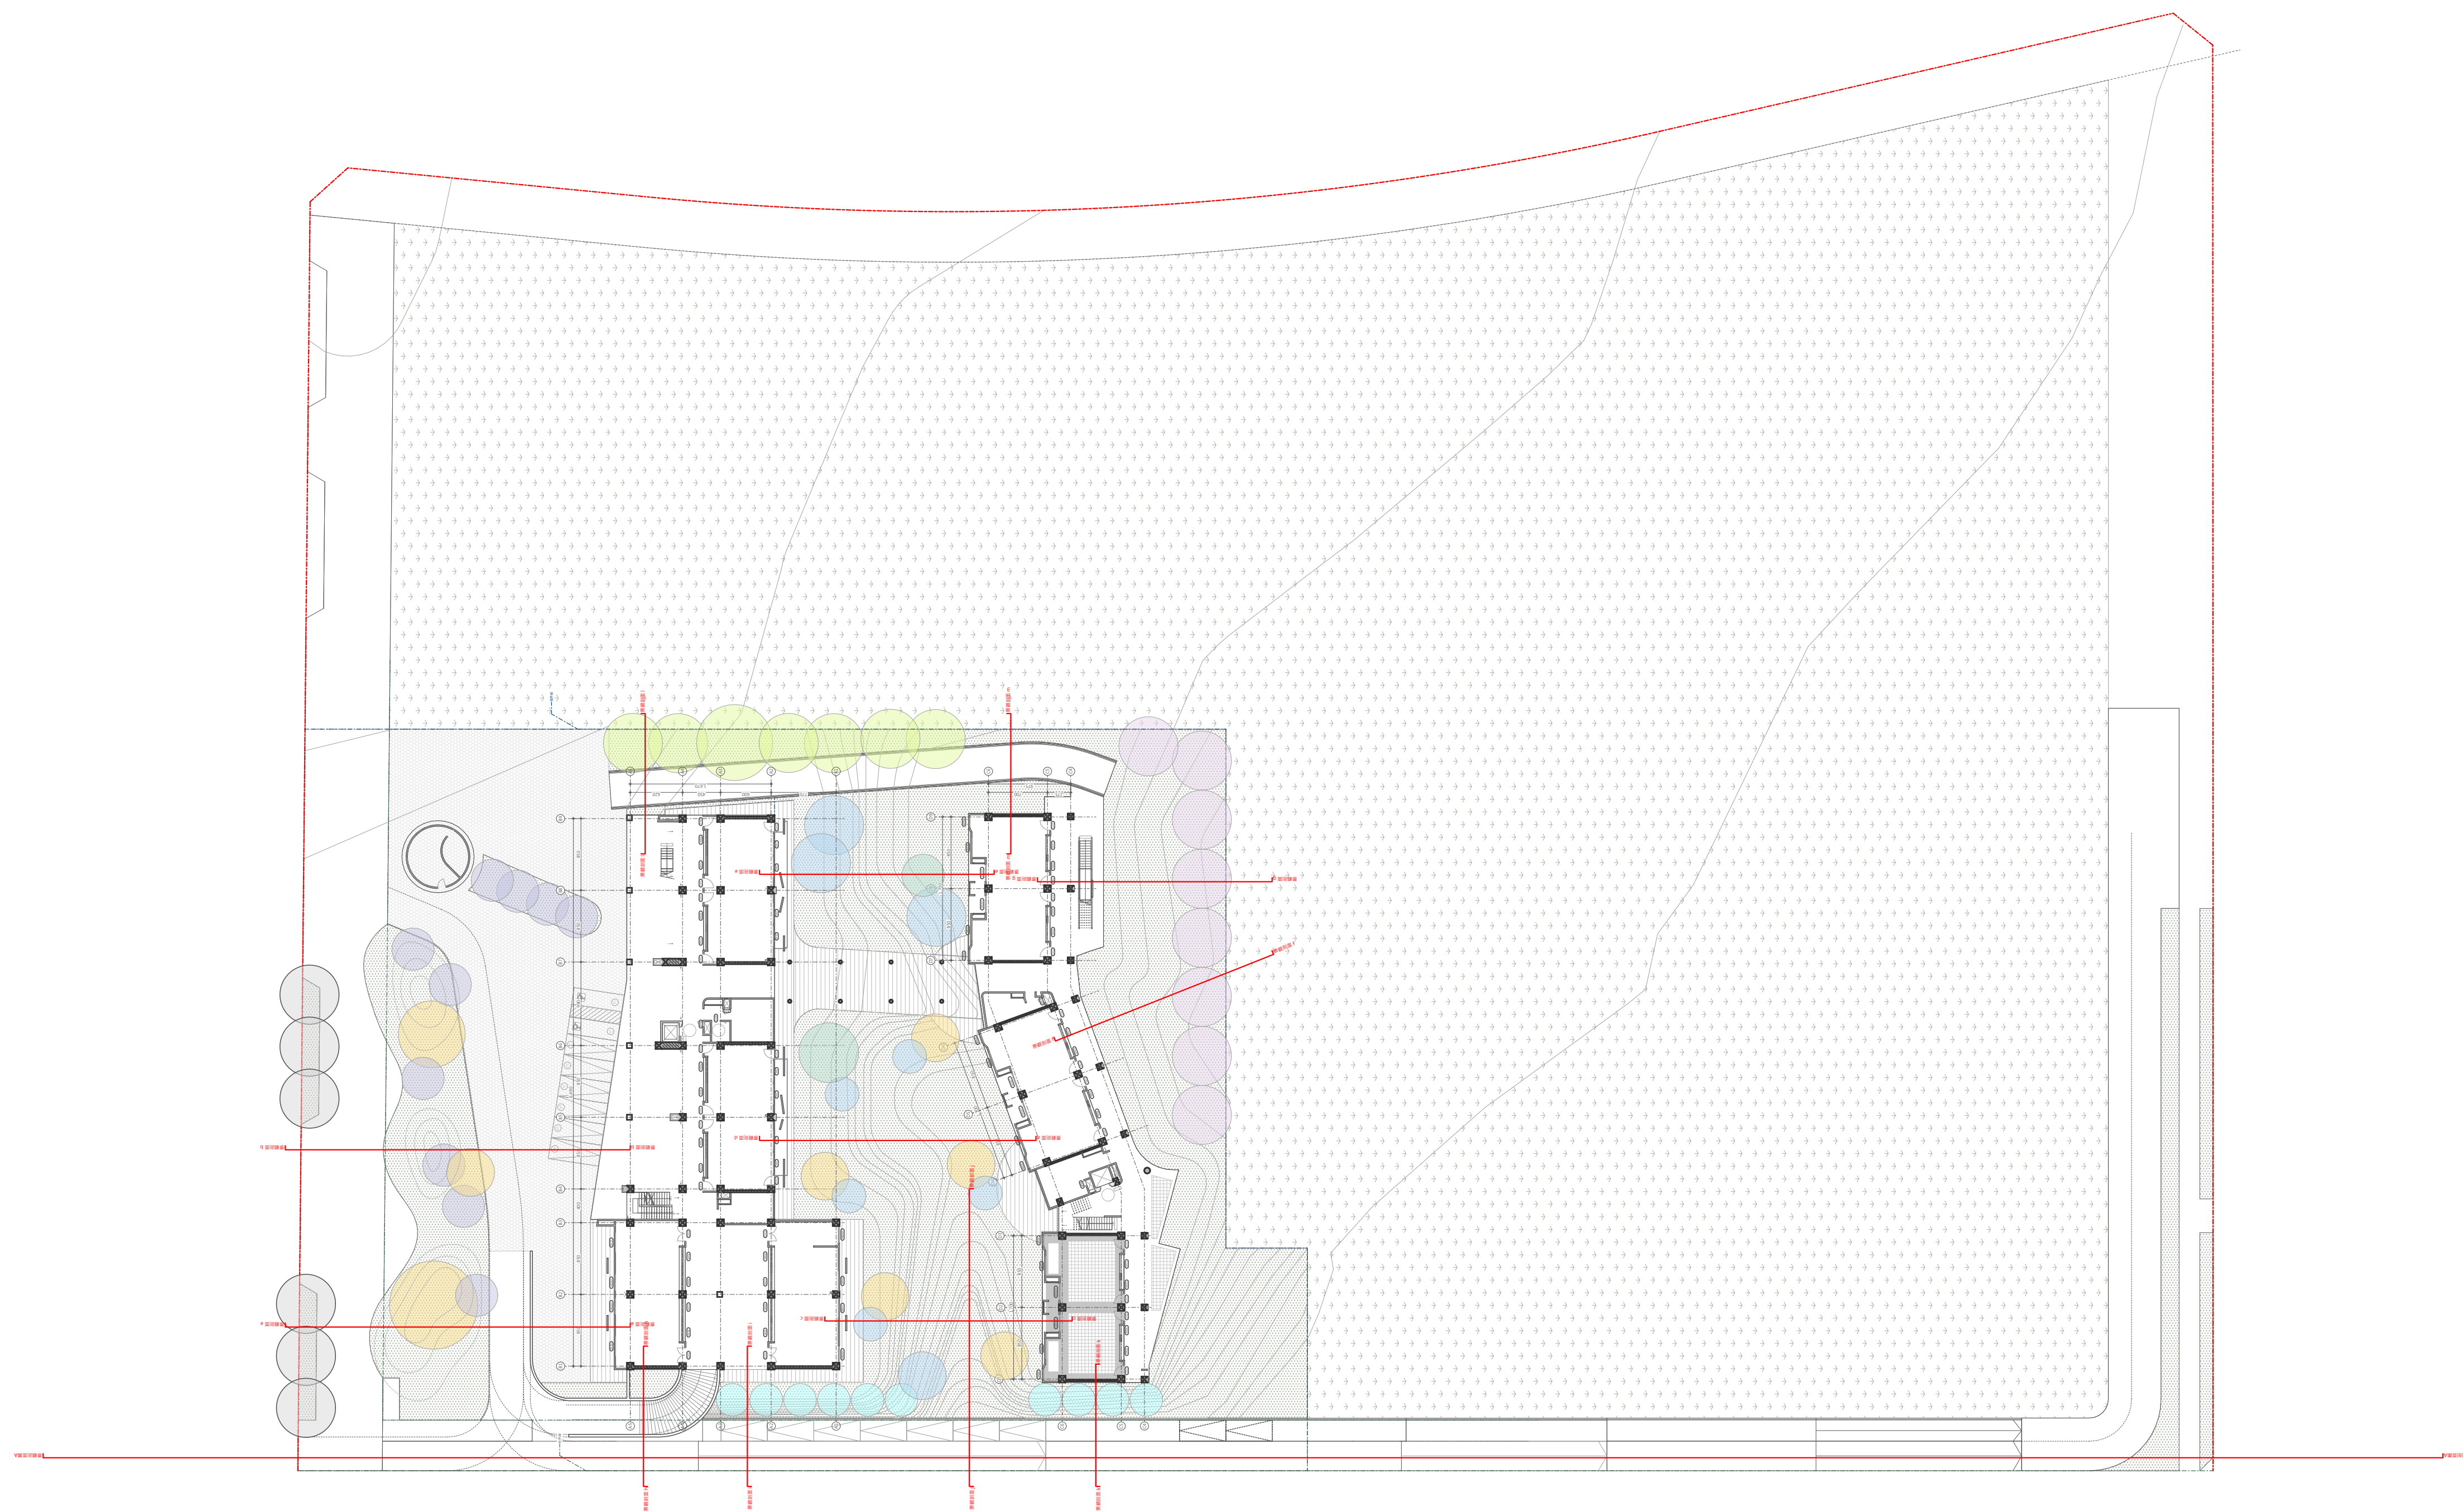

文中 5 預定地

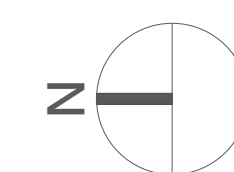

SCALE :
A1 : 1/500
A3 : 1/1000