


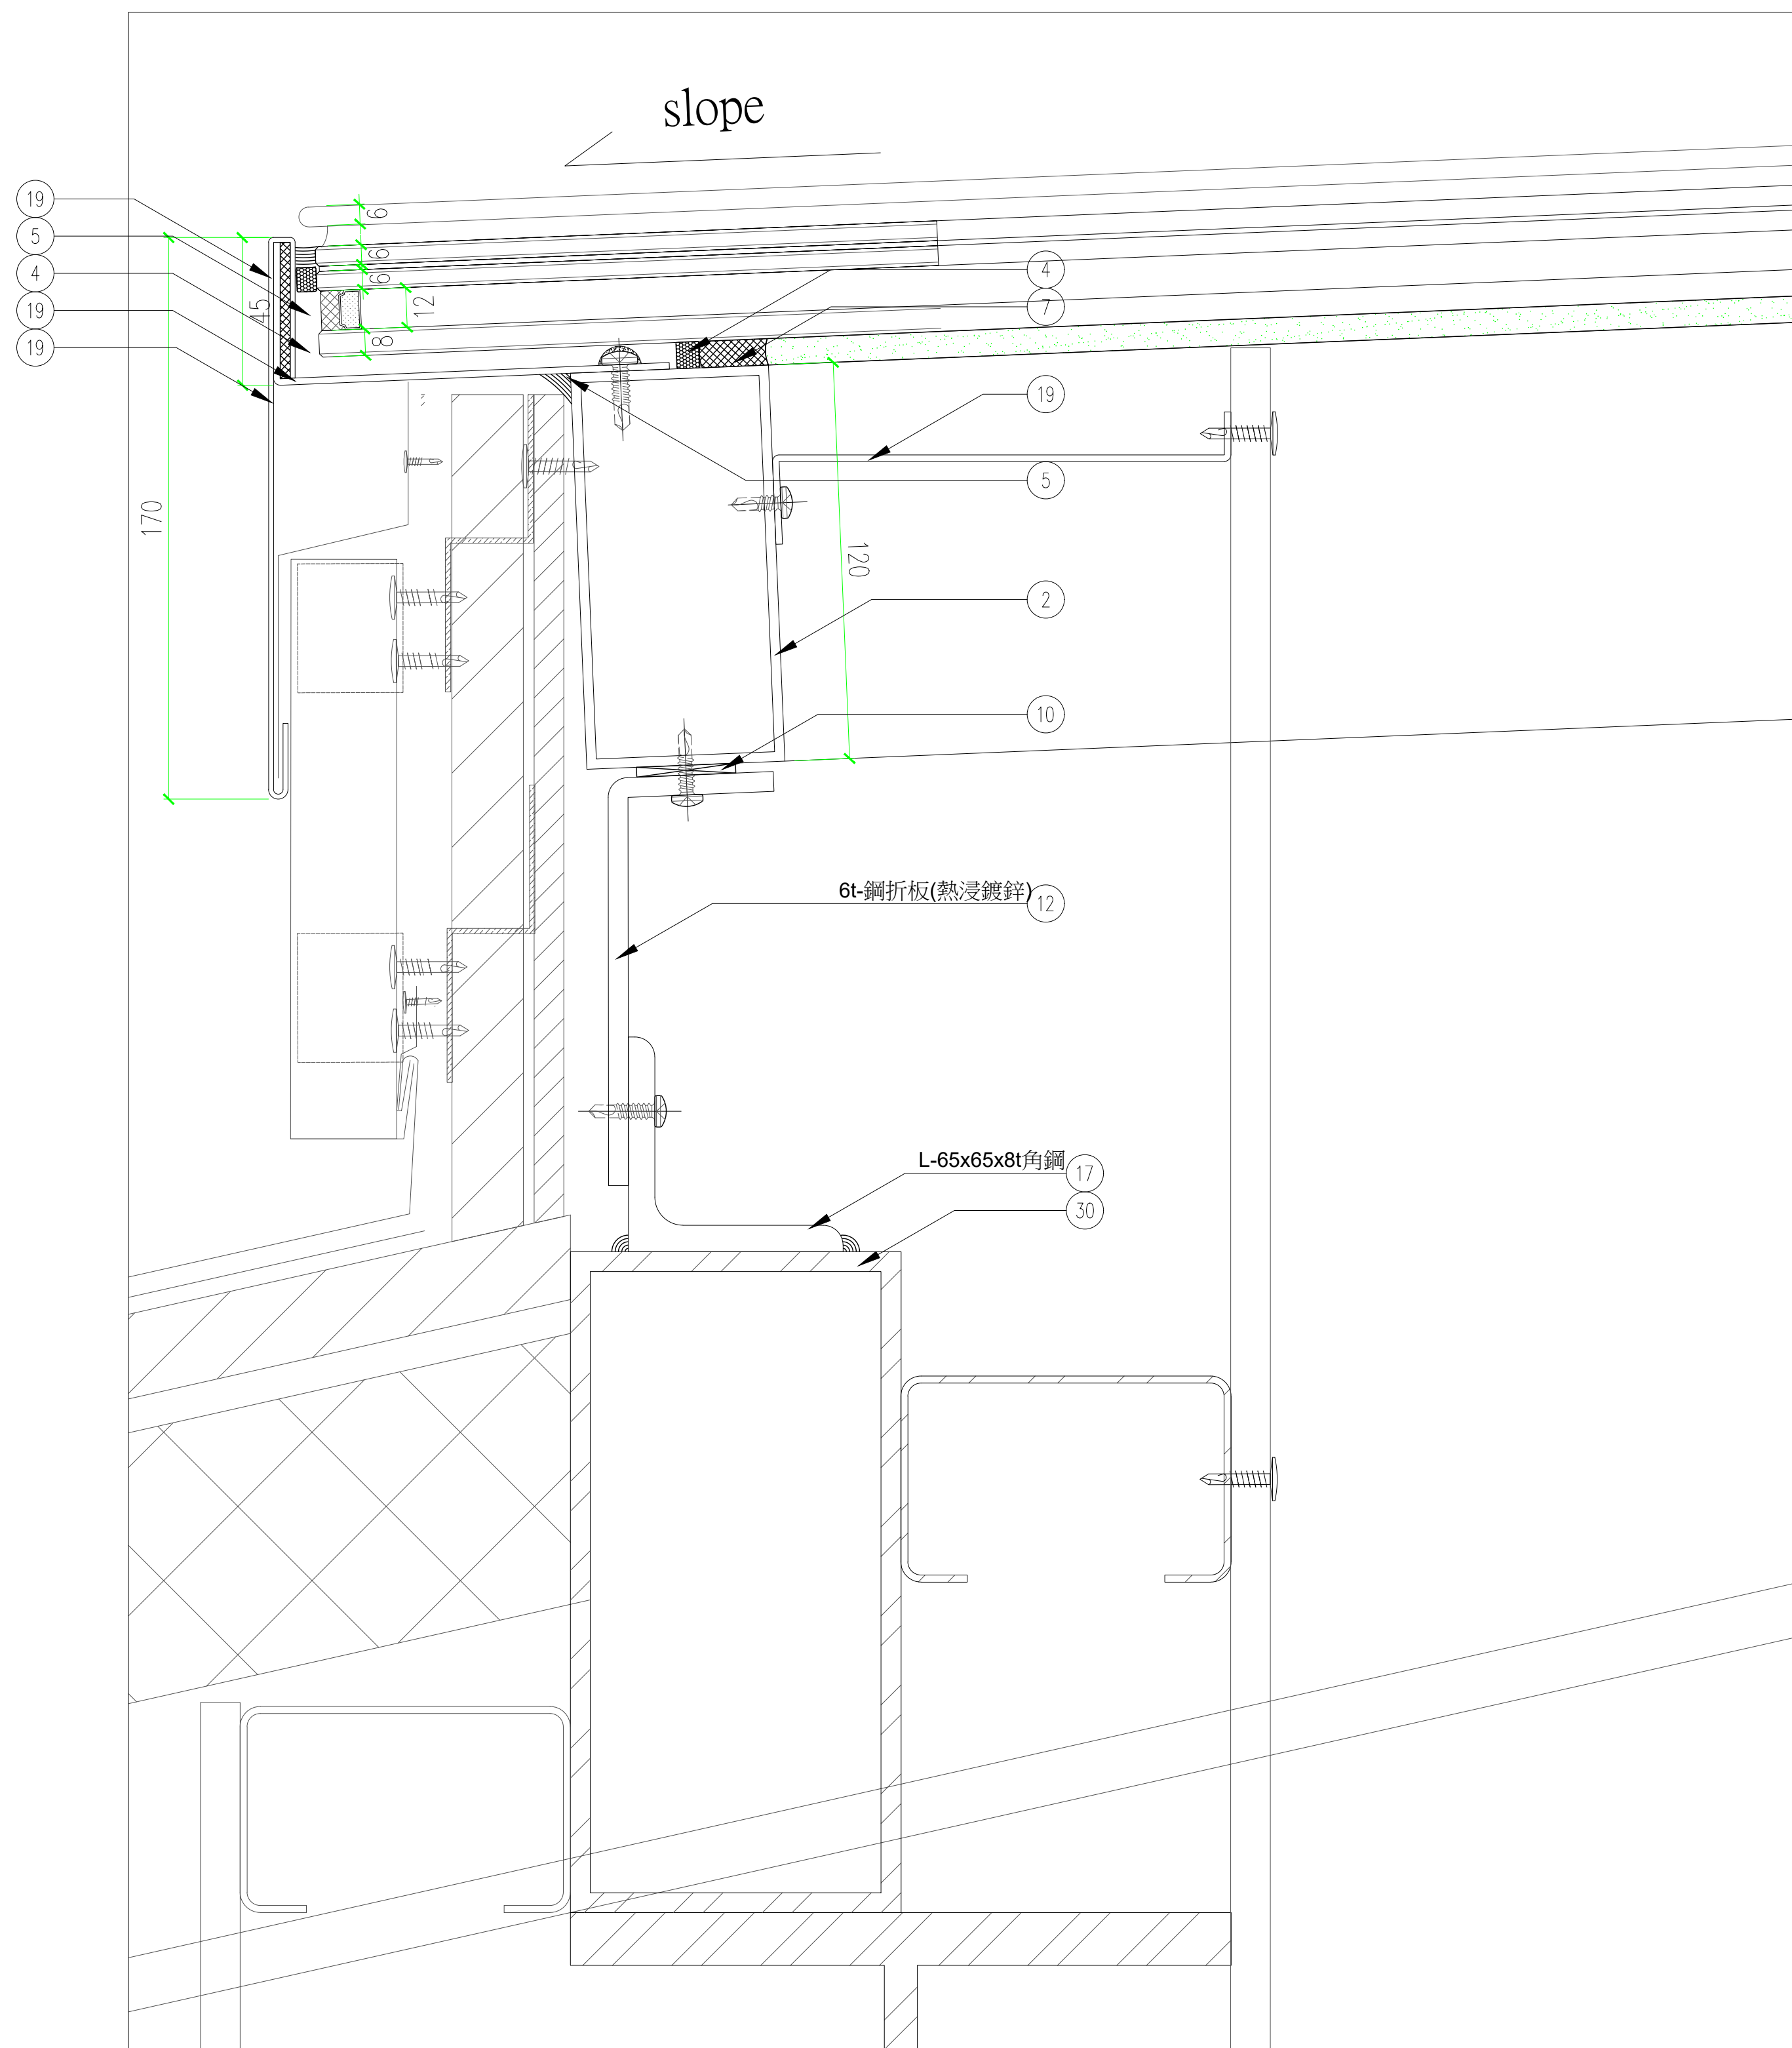


剖面大樣
1/3

12

室外

室內

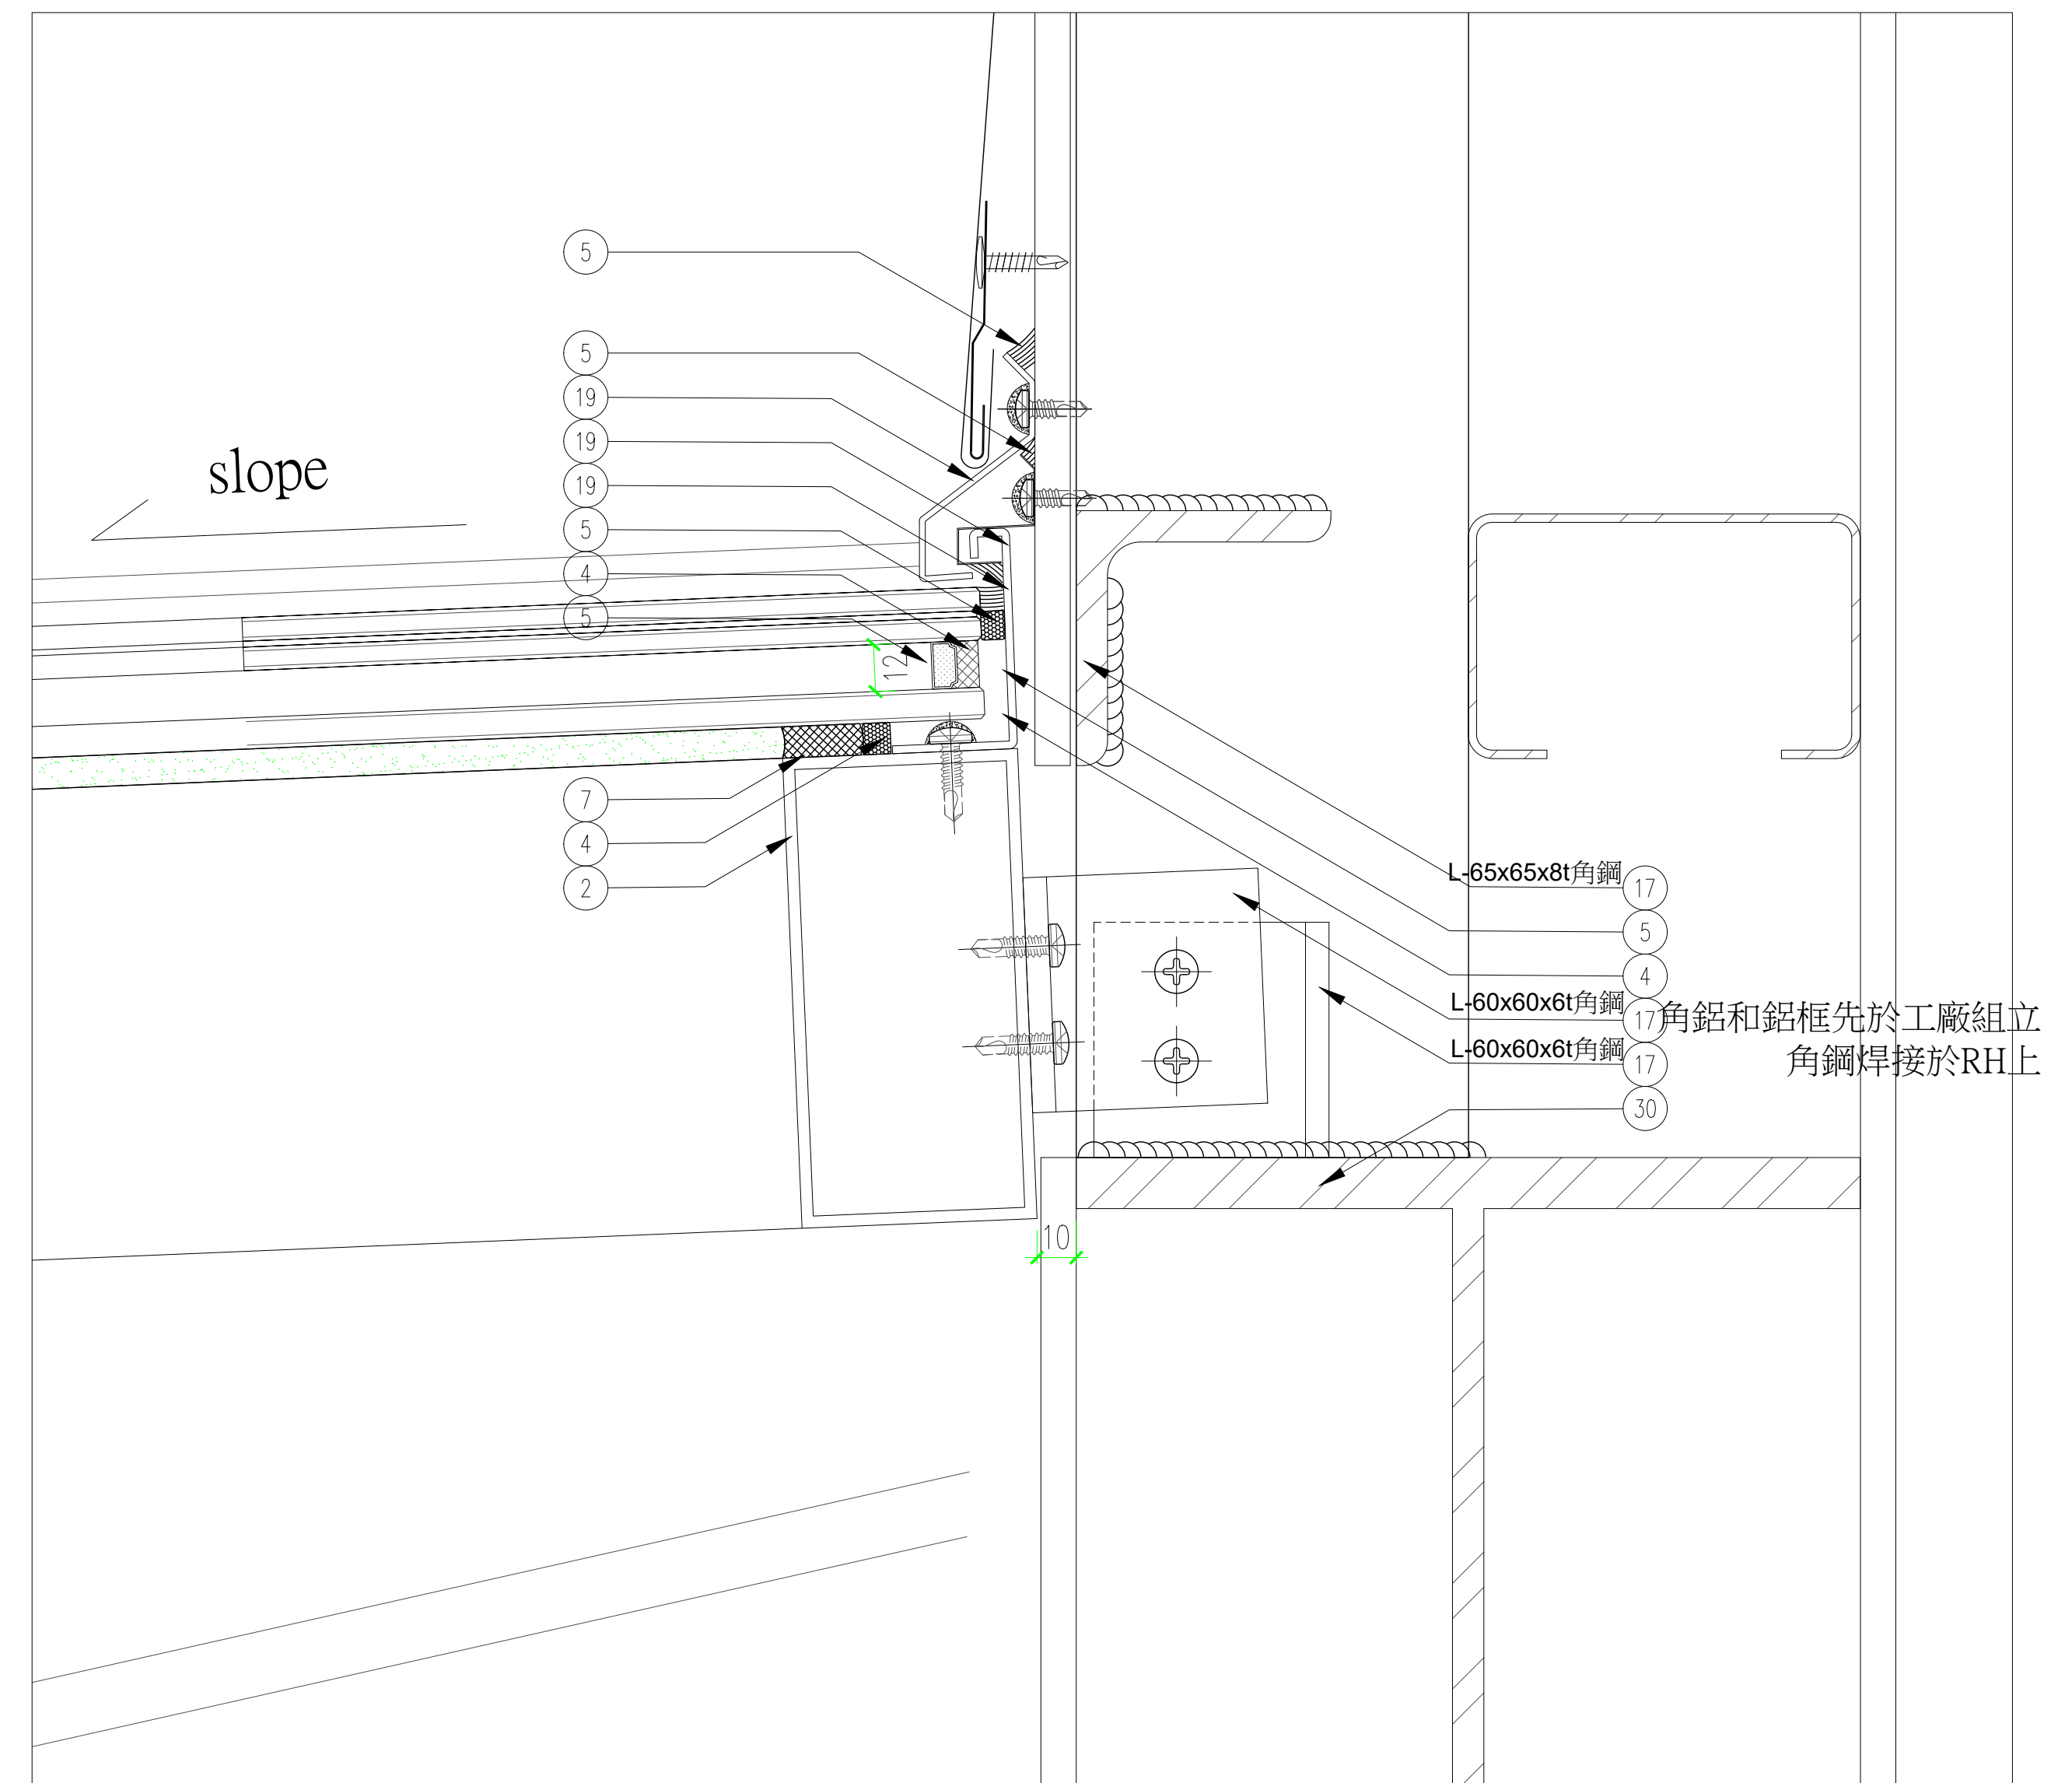

剖面大樣
1/3

3