


編號	樓層	鋼構大梁接合表					備註
		鋼梁尺寸	接合型式	接合螺栓	S10T M24 HSB	鋼構材質	
		H x B x tw xtf	TYPE A/B/C	M排 x N排	= T類	CNS	
SB1	2F	RH-600x200x11x17	A	1 x 6	= 6	CNS SN490B	16x220x475
SB2	2F	RH-582x300x12x17	A	1 x 6	= 6	CNS SN490B	16x220x475
SB3	2F	RH-594x302x14x23	A	1 x 6	= 6	CNS SN490B	20x220x475

編號	樓層	鋼構小梁接合表					備註
		鋼梁尺寸	接合型式	接合螺栓	S10T M24 HSB	鋼構材質	
		H x B x tw xtf	TYPE A/B/C	M排 x N排	= T類	CNS	
sb1	2F	RH-496x199x9x14	B/C	1x5=5		CNS SN490B	PL12x120x400
sb2		RH-500x200x10x16	B/C	1x5=5		CNS SN490B	PL16x120x400
sb3		RH-482x300x11x15	B/C	1x5=5		CNS SN490B	PL16x120x400
sb4		RH-294x200x8x12	B/C	1x2=2		CNS SN490B	PL10x120x175
csb4		RH-294x200x8x12	B/C	--		CNS SN490B	PL10x120x175
sb2	RF	RH-500x200x10x16	B/C	1x5=5		CNS SN490B	PL16x120x400
sb2a		BH-500~300x200x10x16	B	2x2=4		CNS SN490B	PL16x195x175
sb3		RH-482x300x11x15	B/C	1x5=5		CNS SN490B	PL16x120x400
sb4		RH-400x200x8x13	B/C	1x3=3		CNS SN490B	PL12x120x250
sb5		BH-400~200x200x8x13	C	1x3=3		CNS SN490B	PL12x120x250
sb6		RH-350x175x711	B	1x3=3		CNS SN490B	PL12x120x250

1 鋼梁尺寸及接合表


S9-01

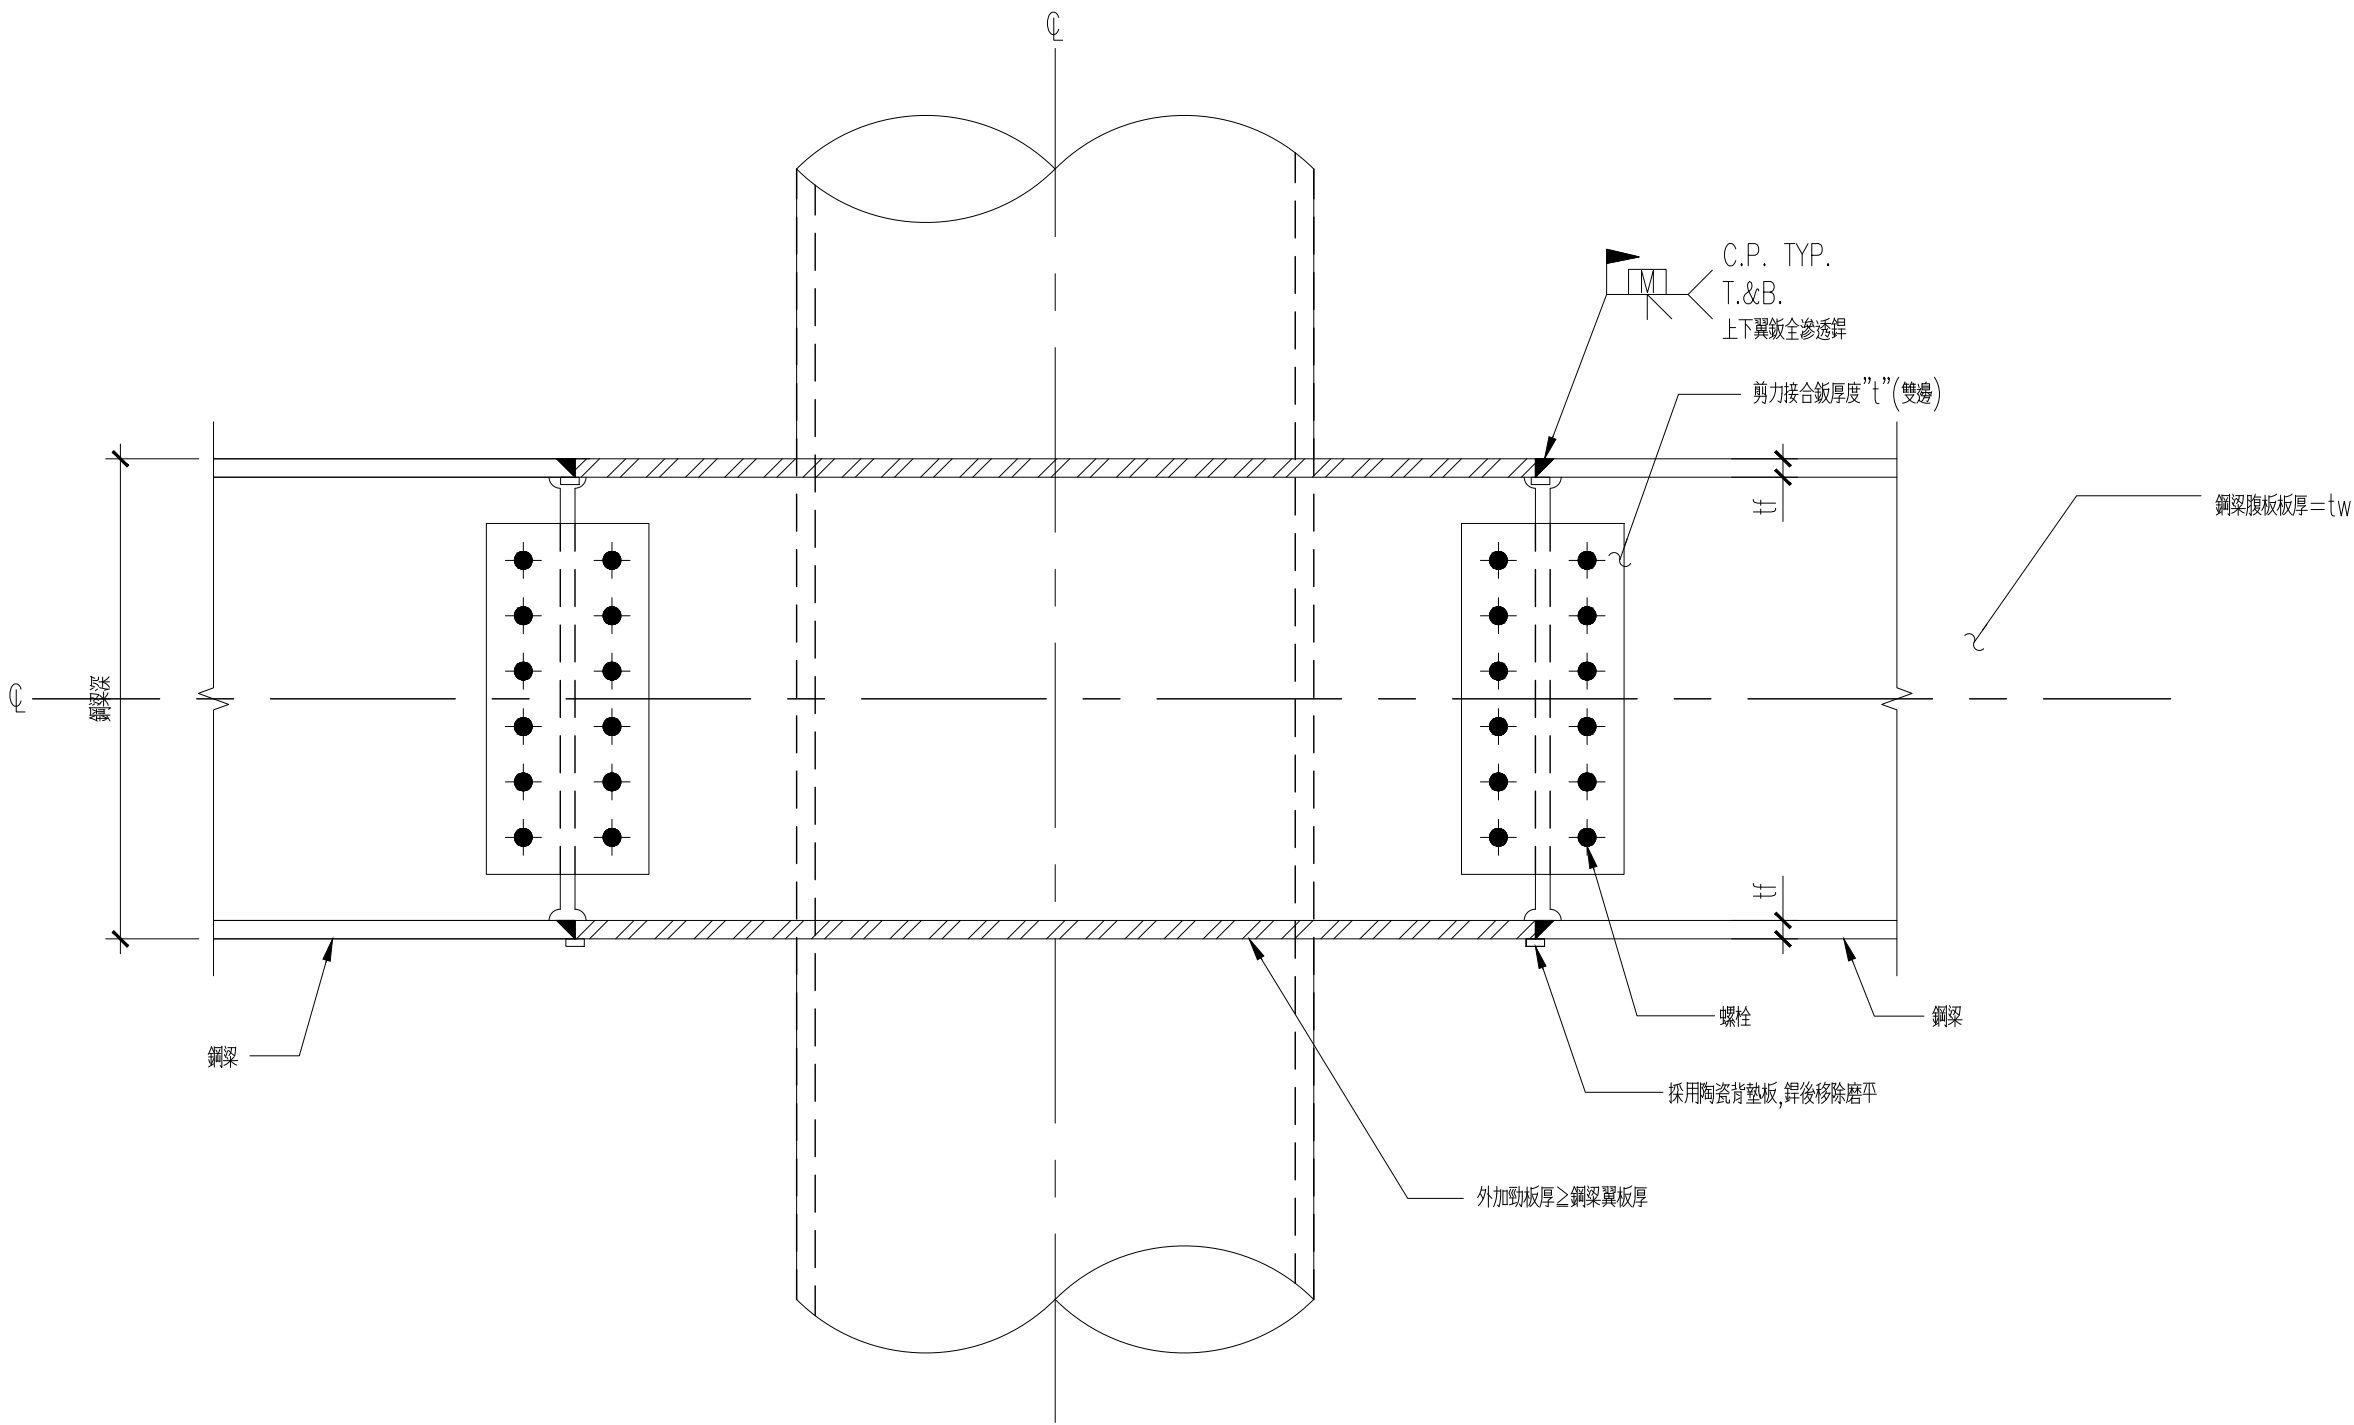

1 圓柱鋼構剛接標準詳圖 (TYPE A)

S9-01

N.T.S.

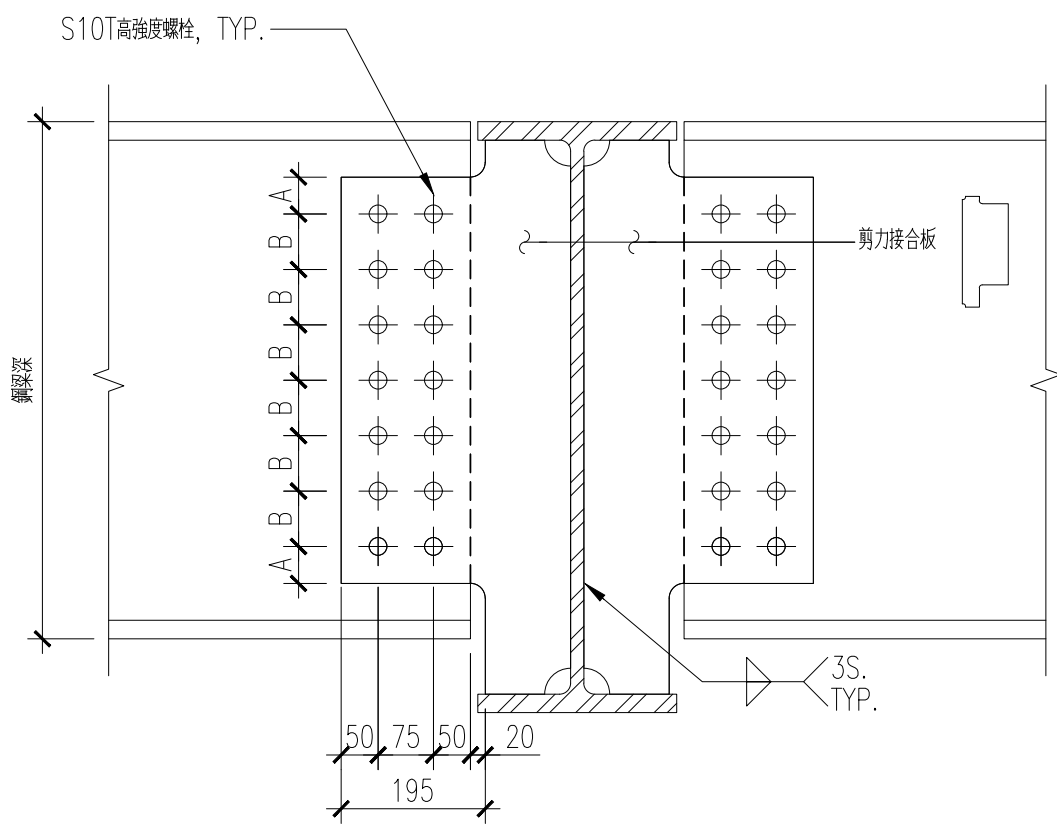


螺栓尺寸	A (mm)	B (mm)
M20	40	60
M24	50	75

2 梁與梁鉸接詳圖 (TYPE B)

S9-01

N.T.S.

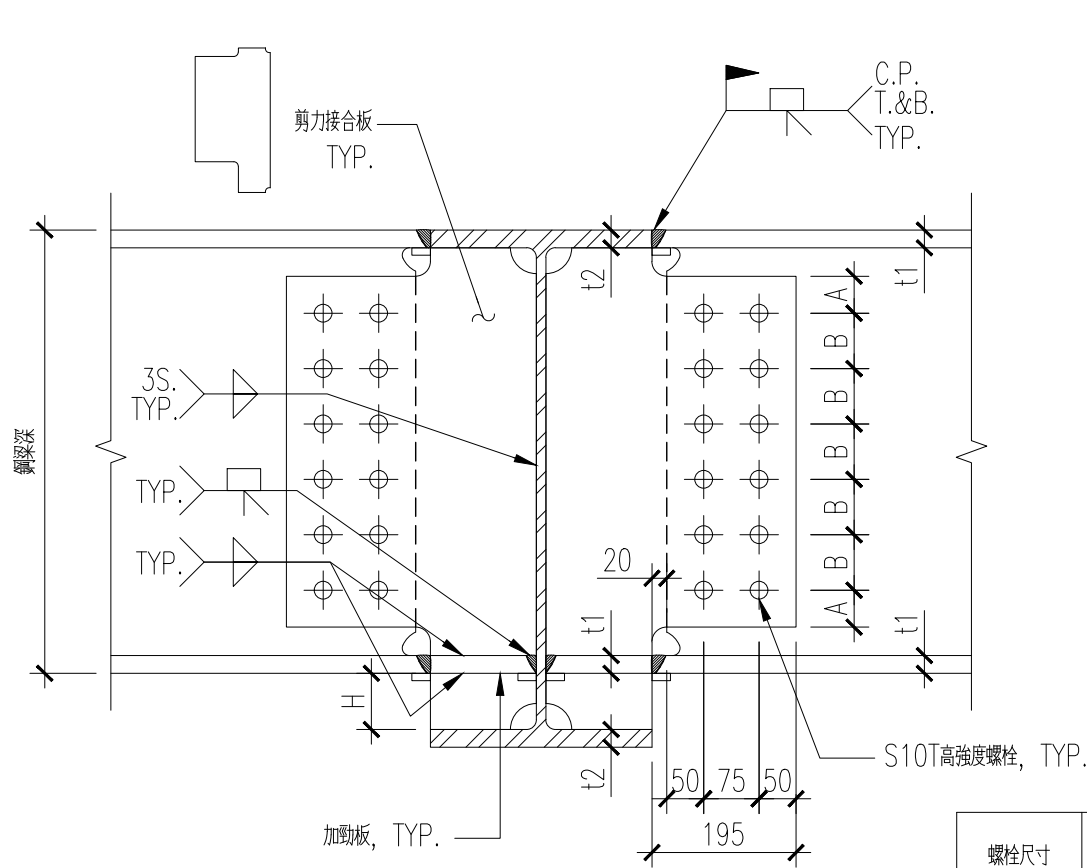


H < 100

螺栓尺寸	A (mm)	B (mm)
M20	40	60
M24	50	75


3 梁與梁固接詳圖 (TYPE C)

S9-01

N.T.S.

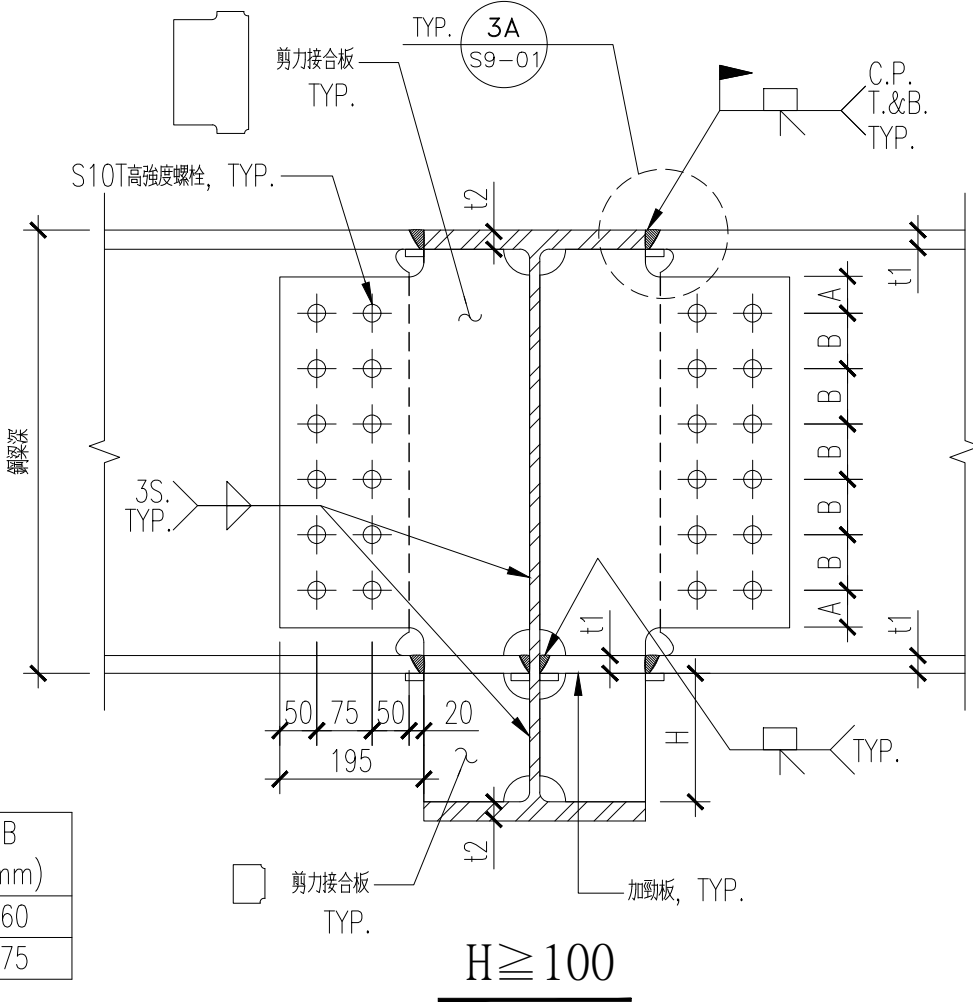

H ≥ 100

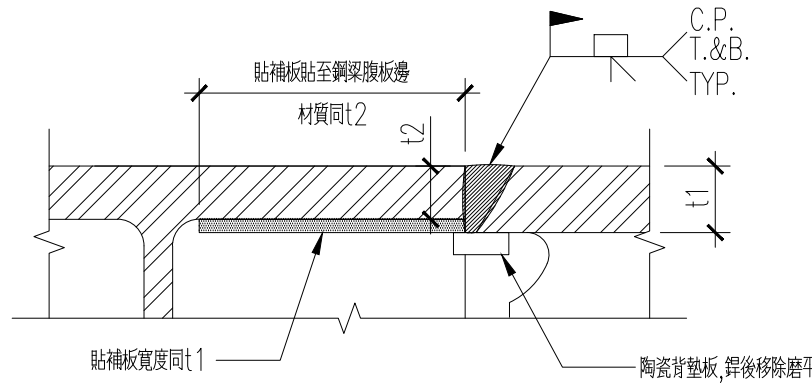

3A 固接板厚差細部詳圖

S9-01

(t1 > t2)

N.T.S.