




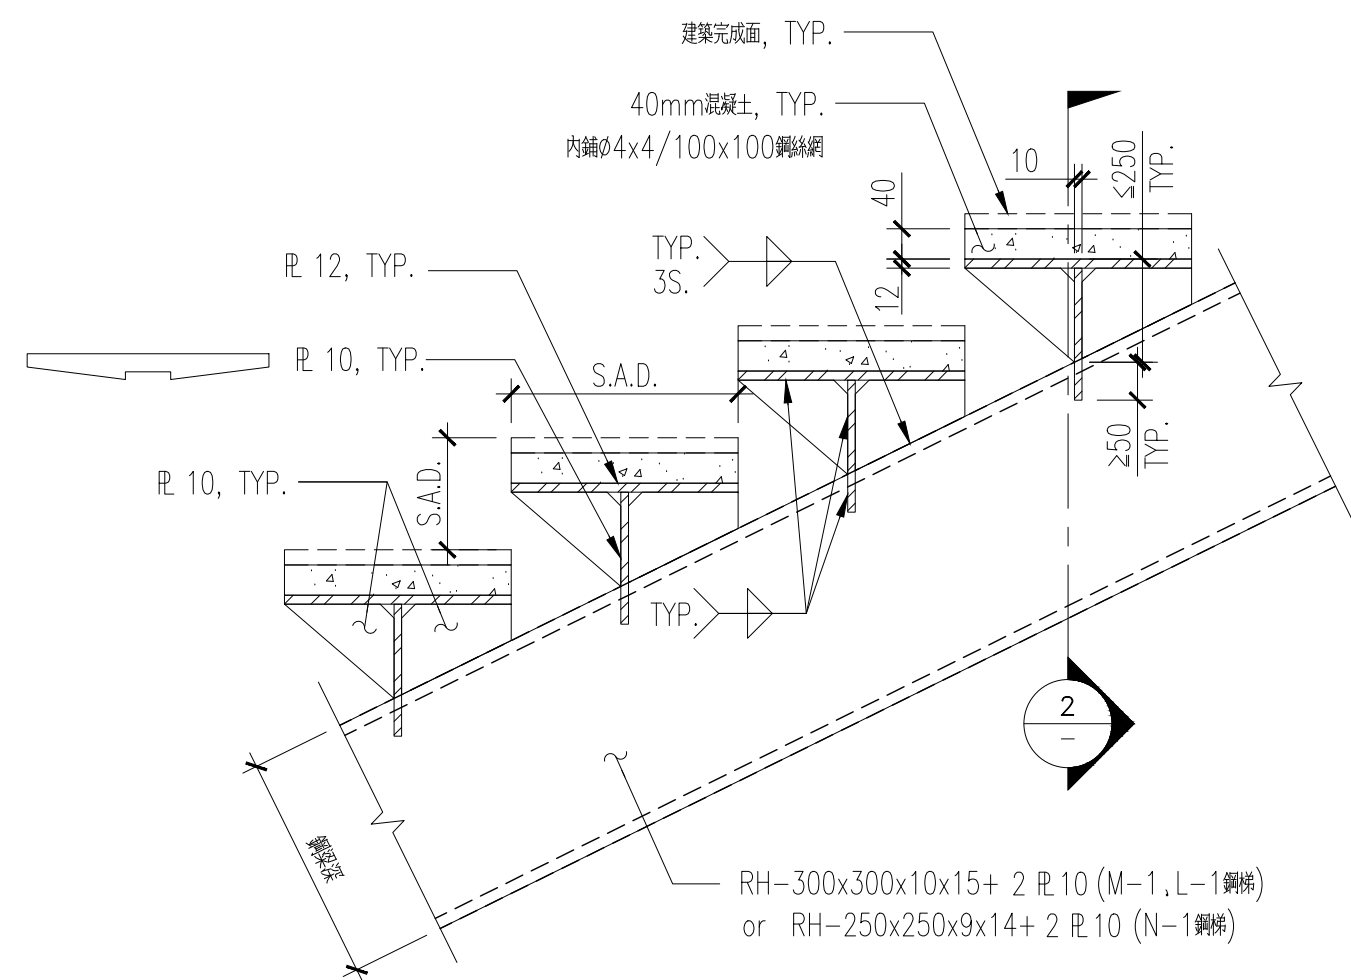


1 鋼樓梯詳圖(一)
S9.02 S:1/10

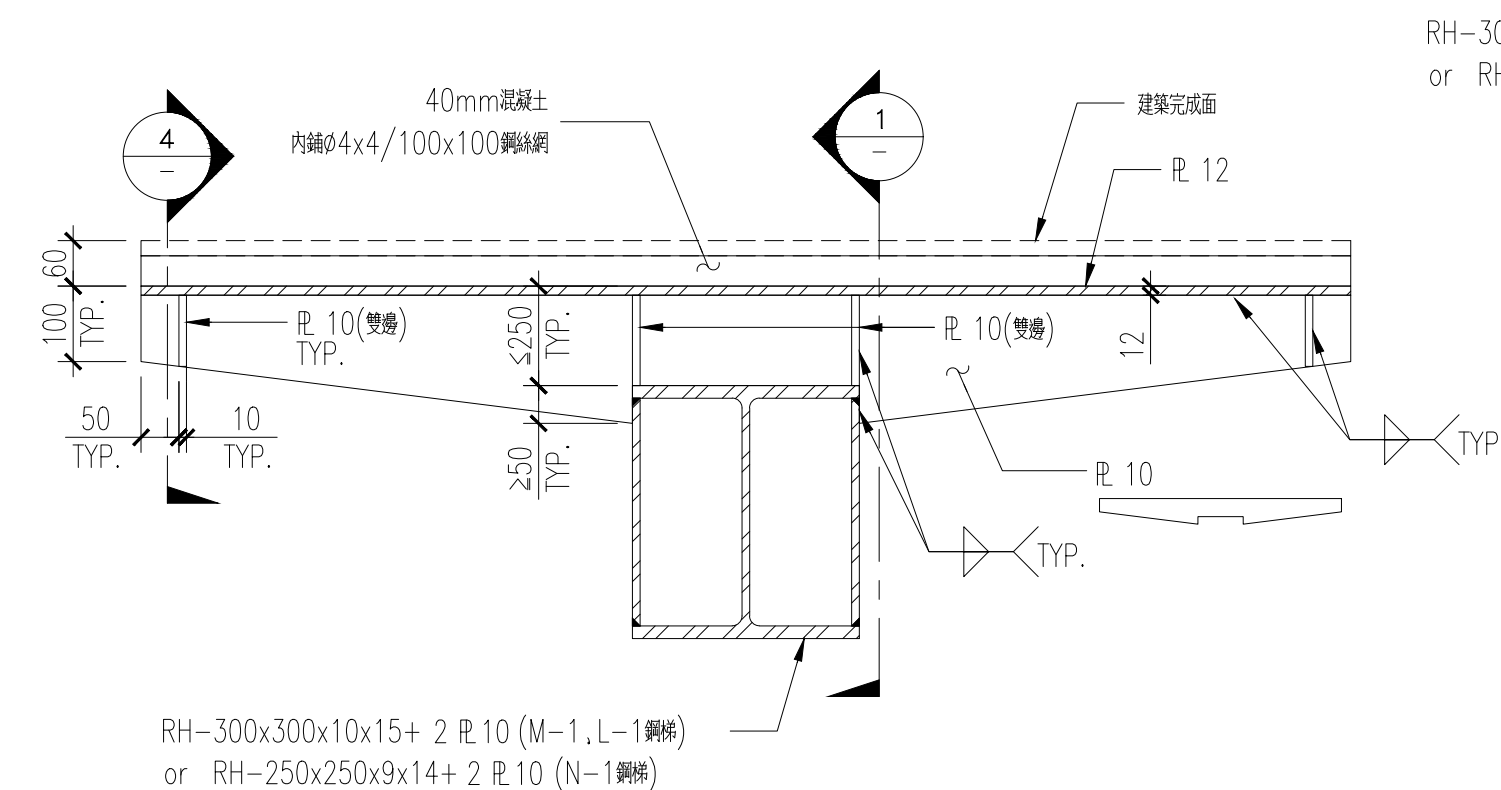


2 鋼樓梯詳圖(二)
S9.02 S:1/10

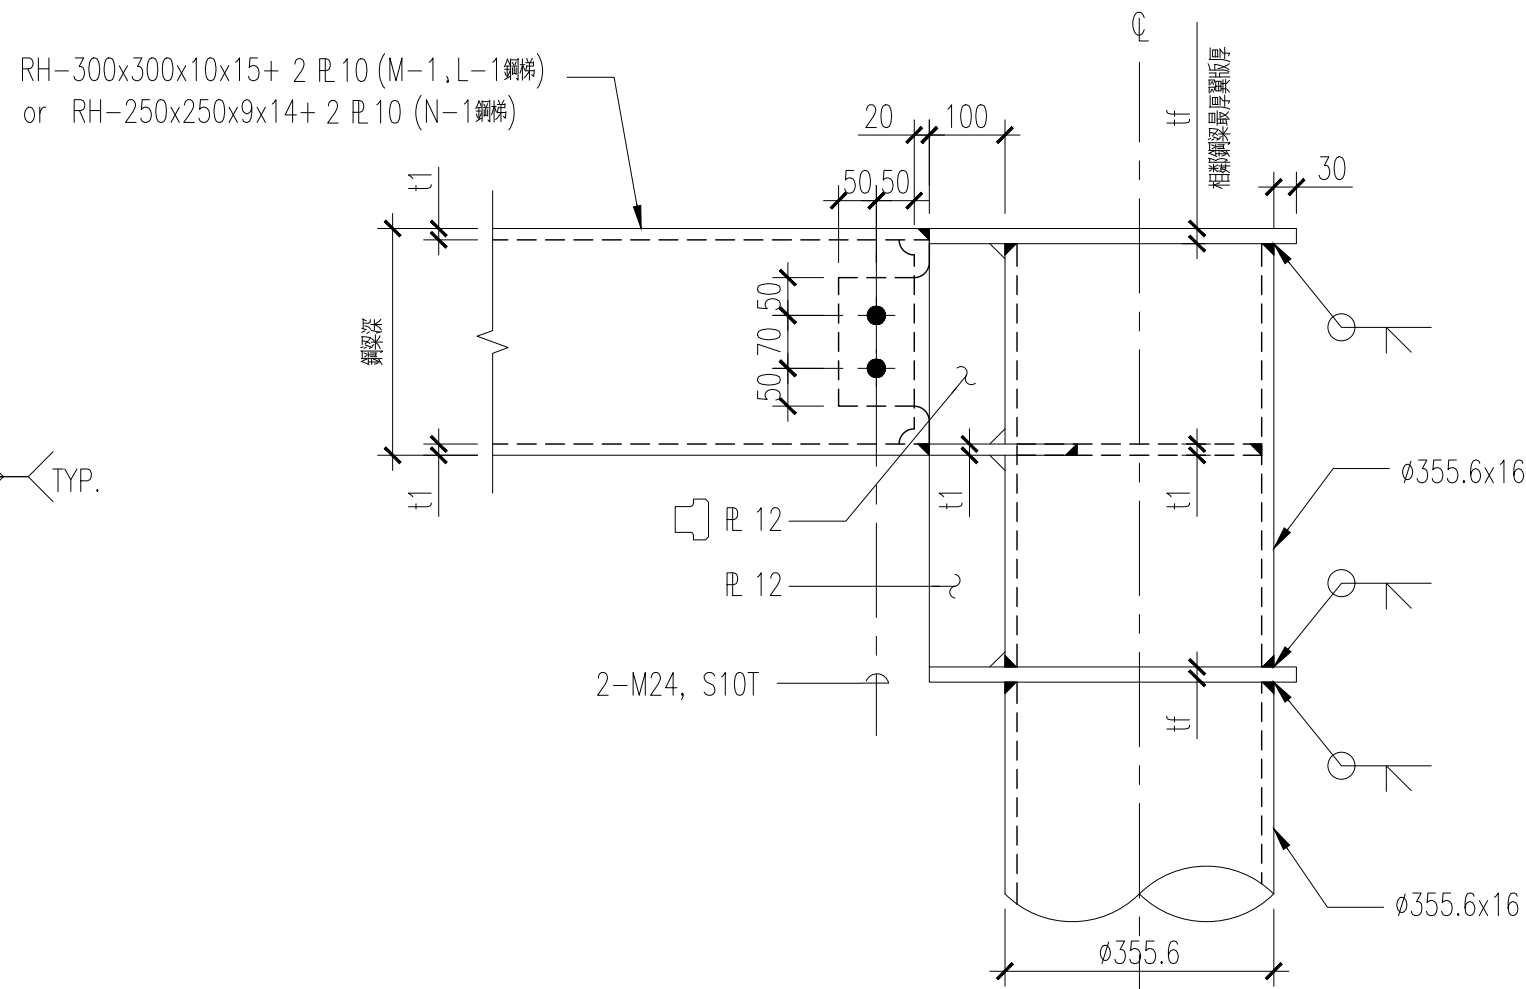


3 鋼樓梯詳圖(三)
S9.02 S:1/10

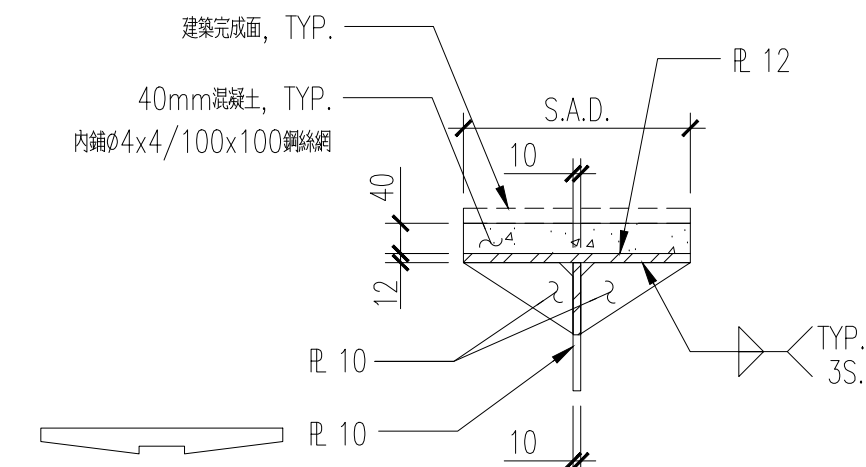

4 鋼樓梯詳圖(四)
S9.02 S:1/10

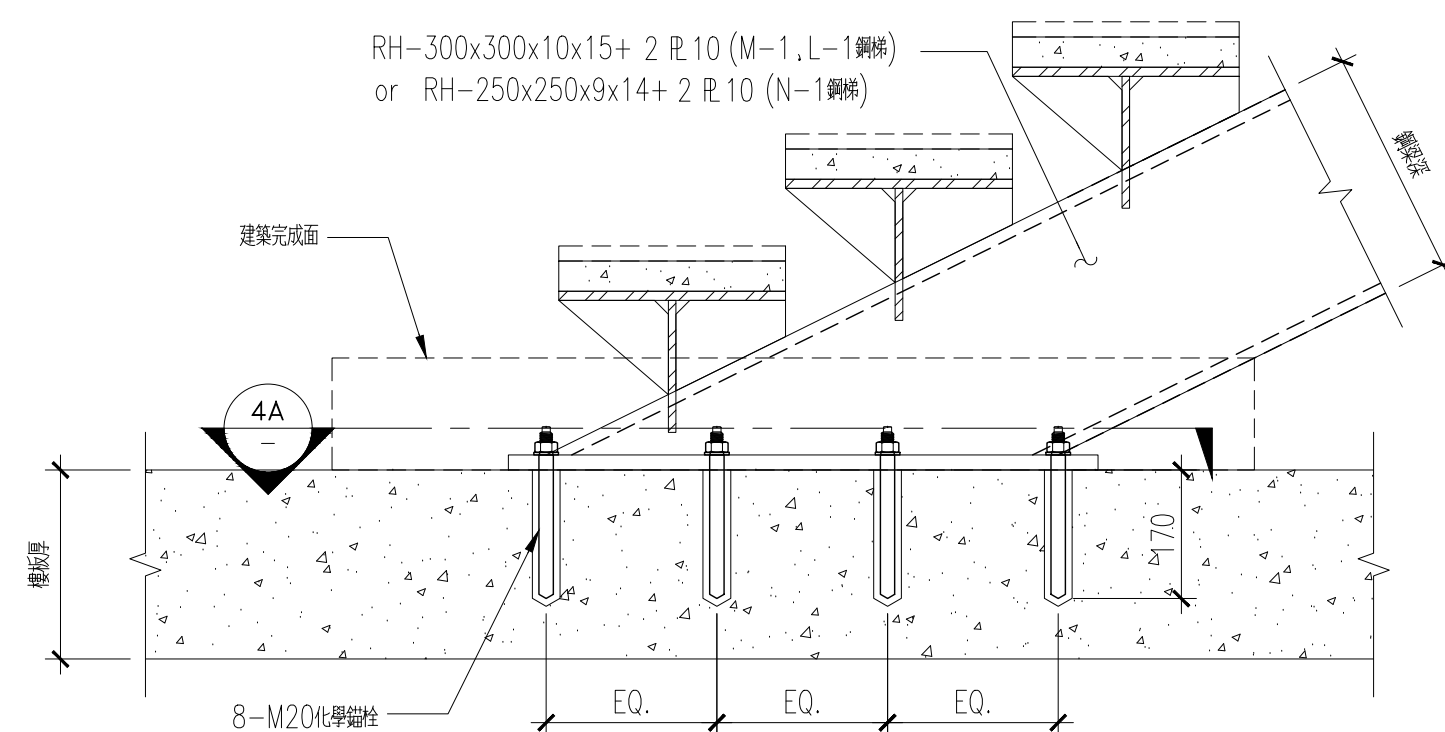

5 鋼樓梯詳圖(五)
S9.02 S:1/10

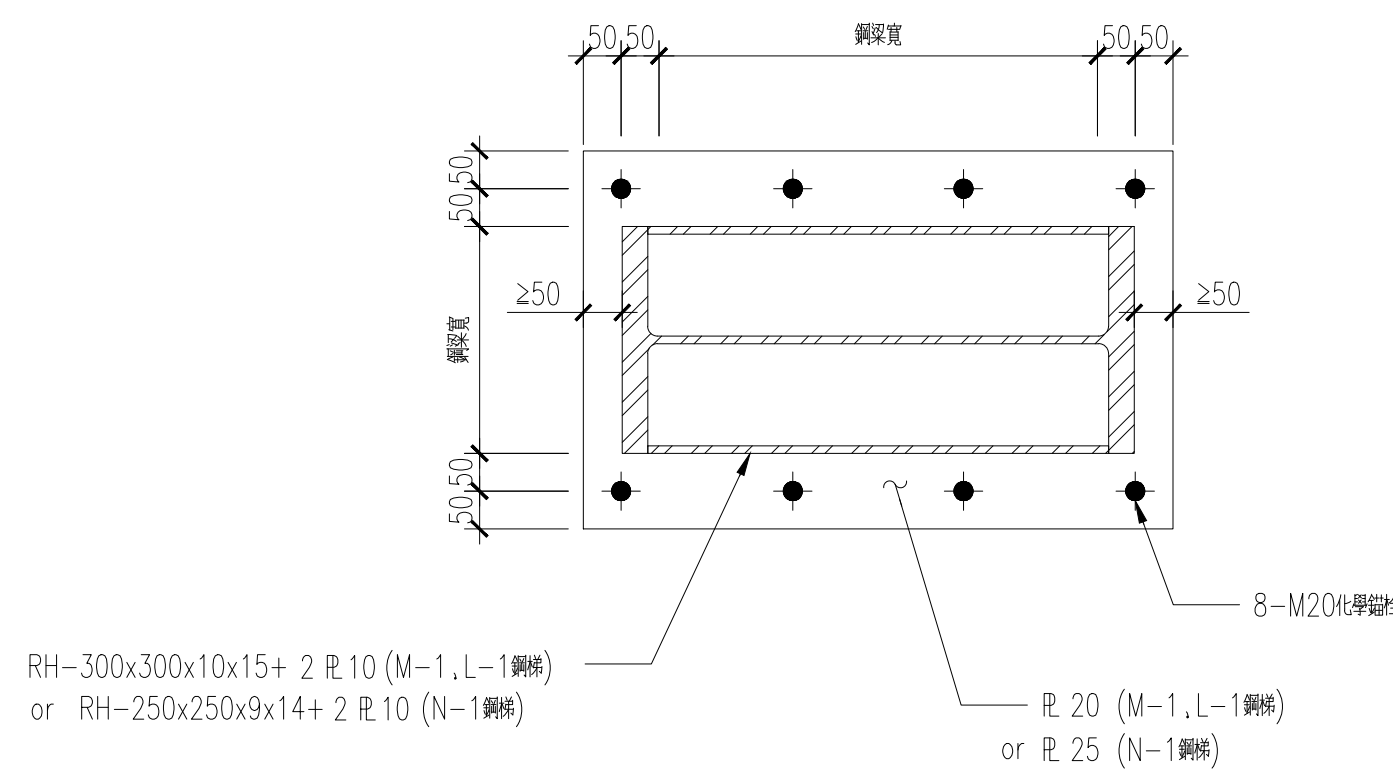

4A 鋼樓梯詳圖(六)
S9.02 S:1/10