




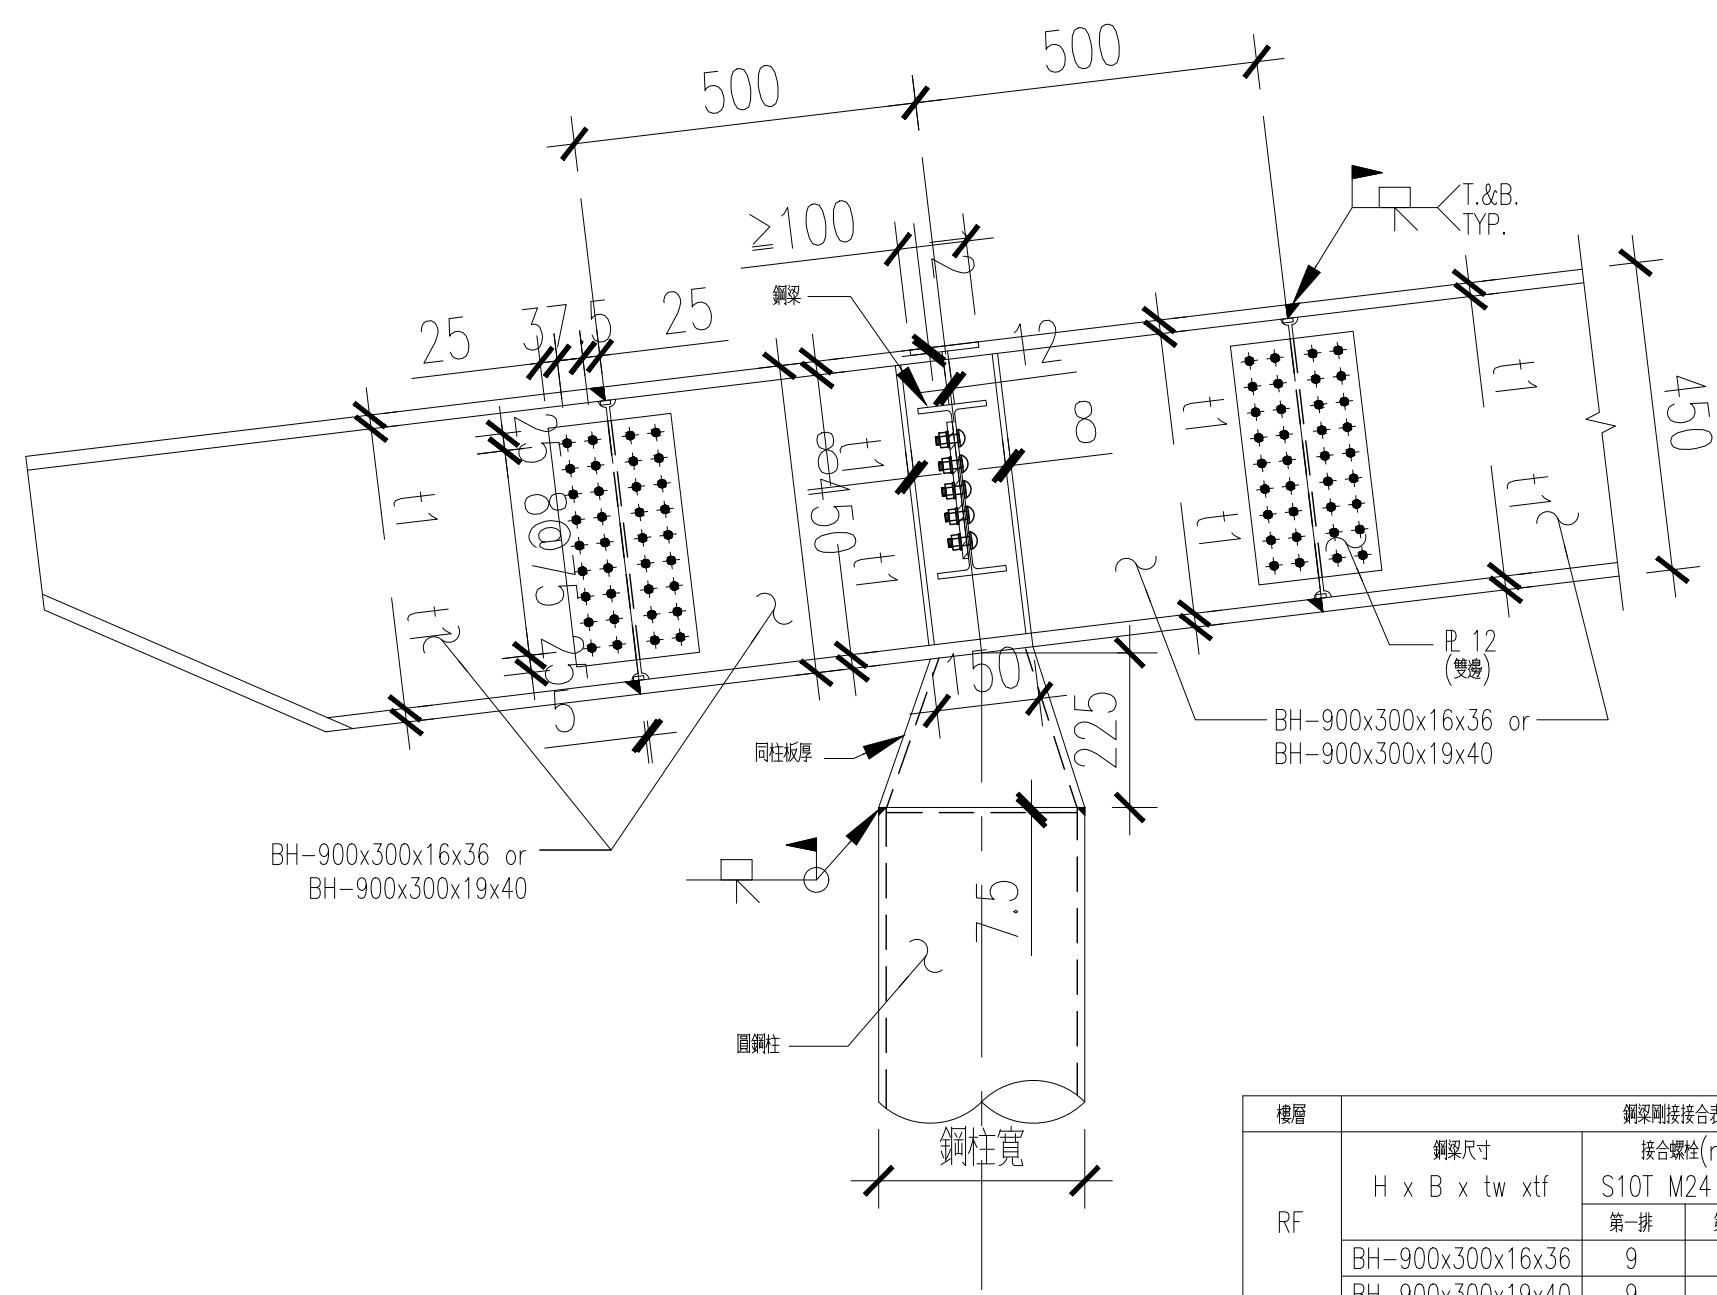


1A 鋼柱與SG1、SG2接合詳圖(一)
S:1/10

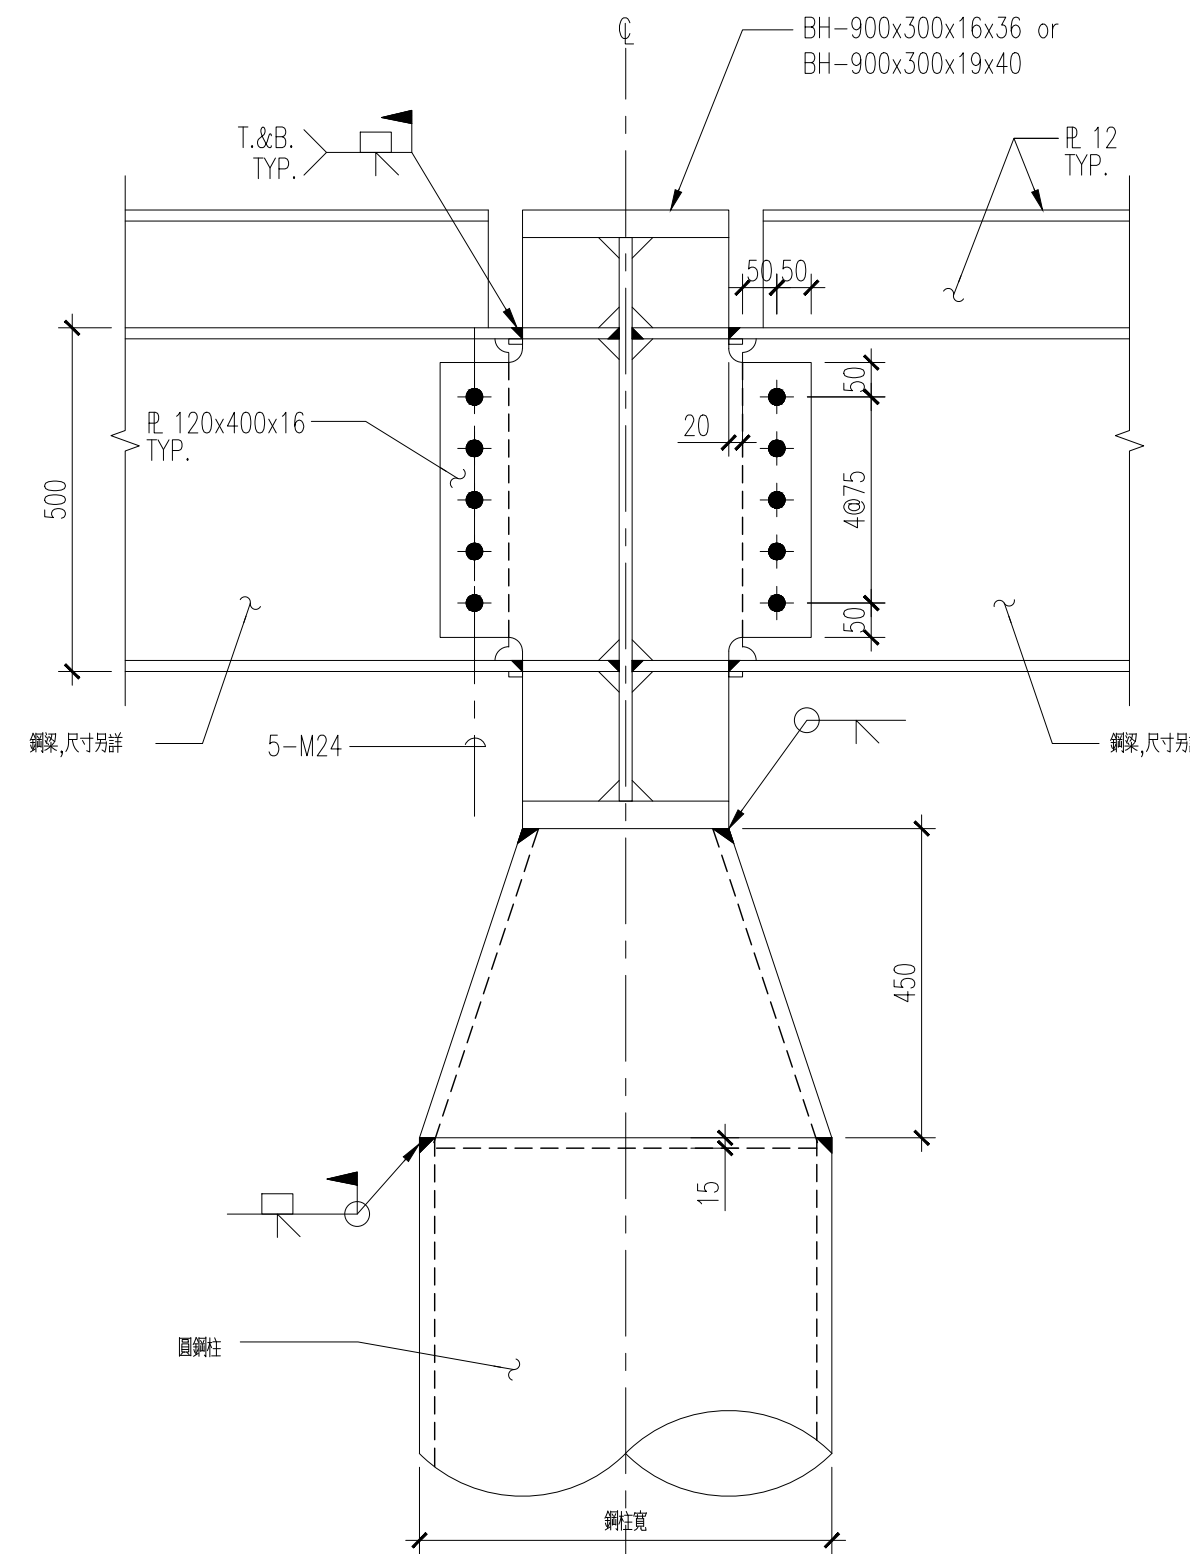


1B 鋼柱與鋼大梁接合詳圖
S:1/10

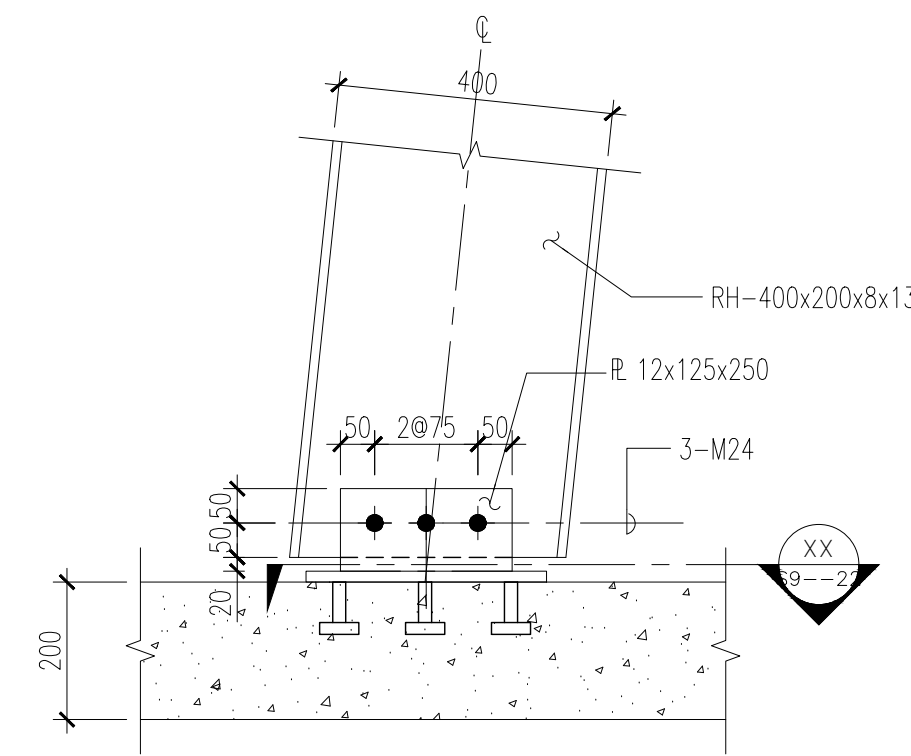


3 RH400x200與樓版接合詳圖(一)
S9-22 S:1/10

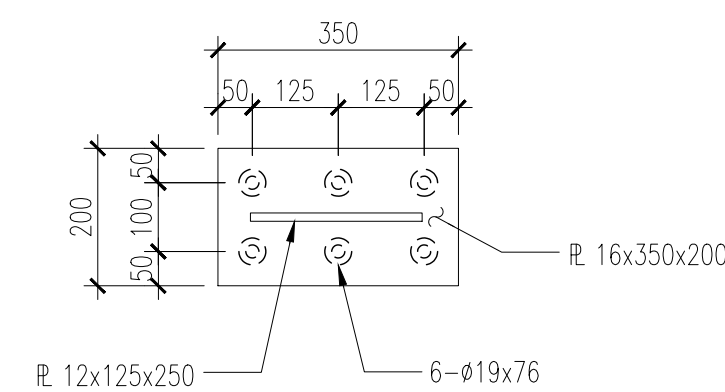


3A RH400x200與樓版接合詳圖(二)
S9-22 S:1/10

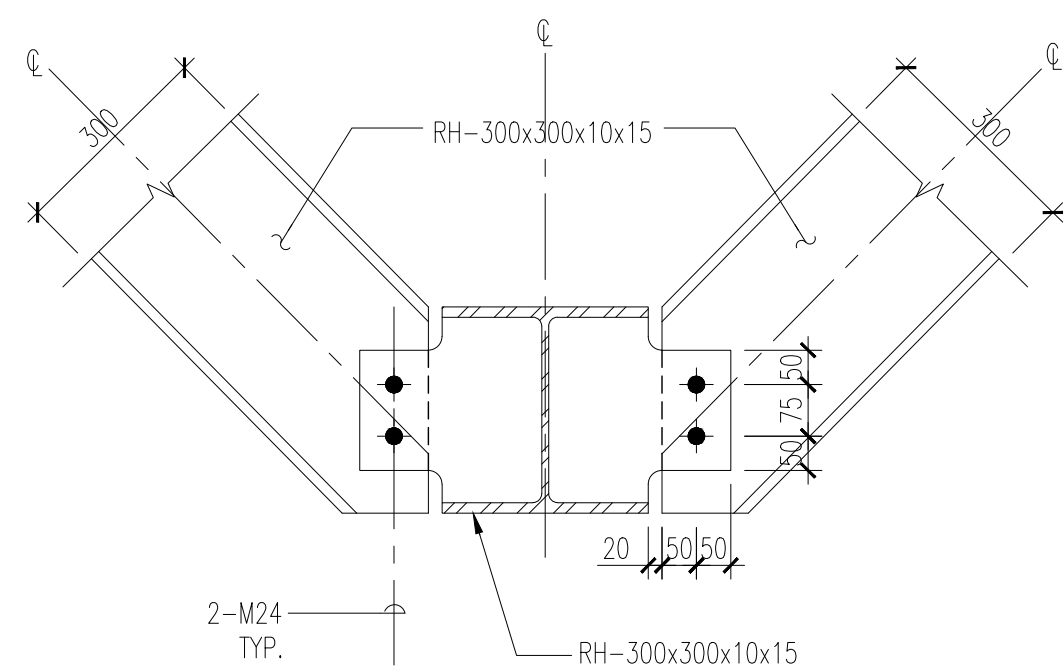


4 RH-300x300斜桿底部接合詳圖
S9-22 S:1/10

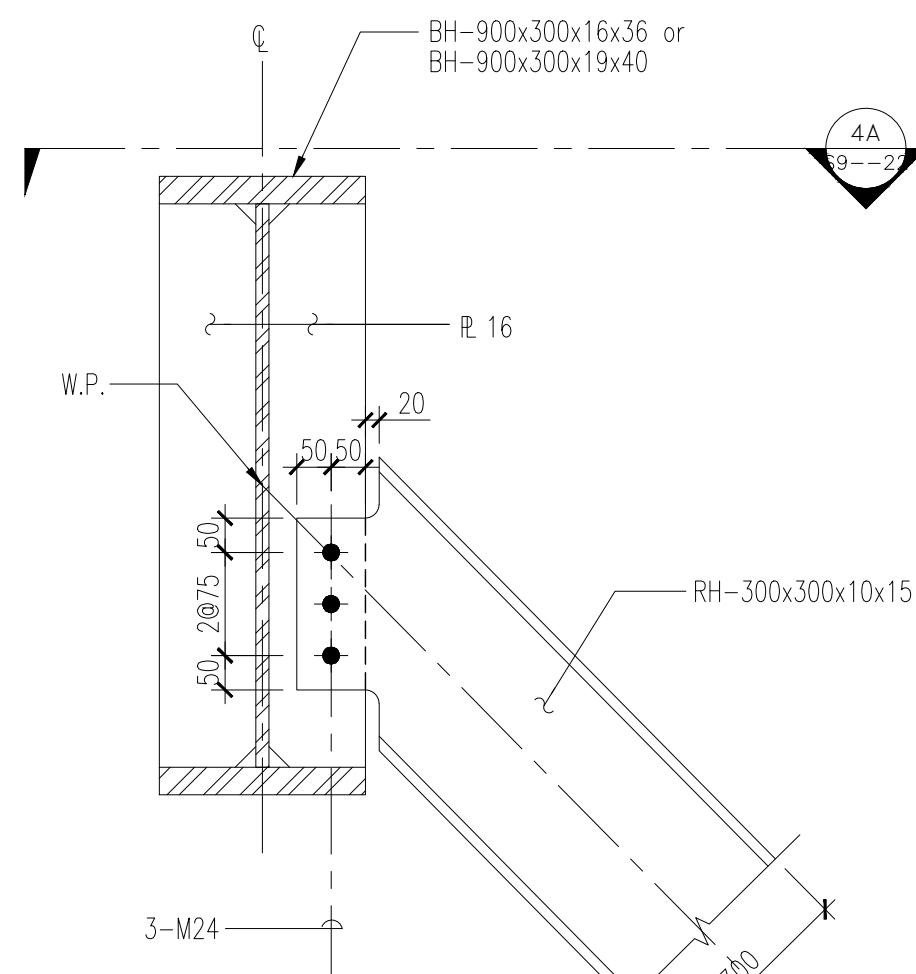


5 RH-300x300斜桿頂部接合詳圖(一)
S9-22 S:1/10

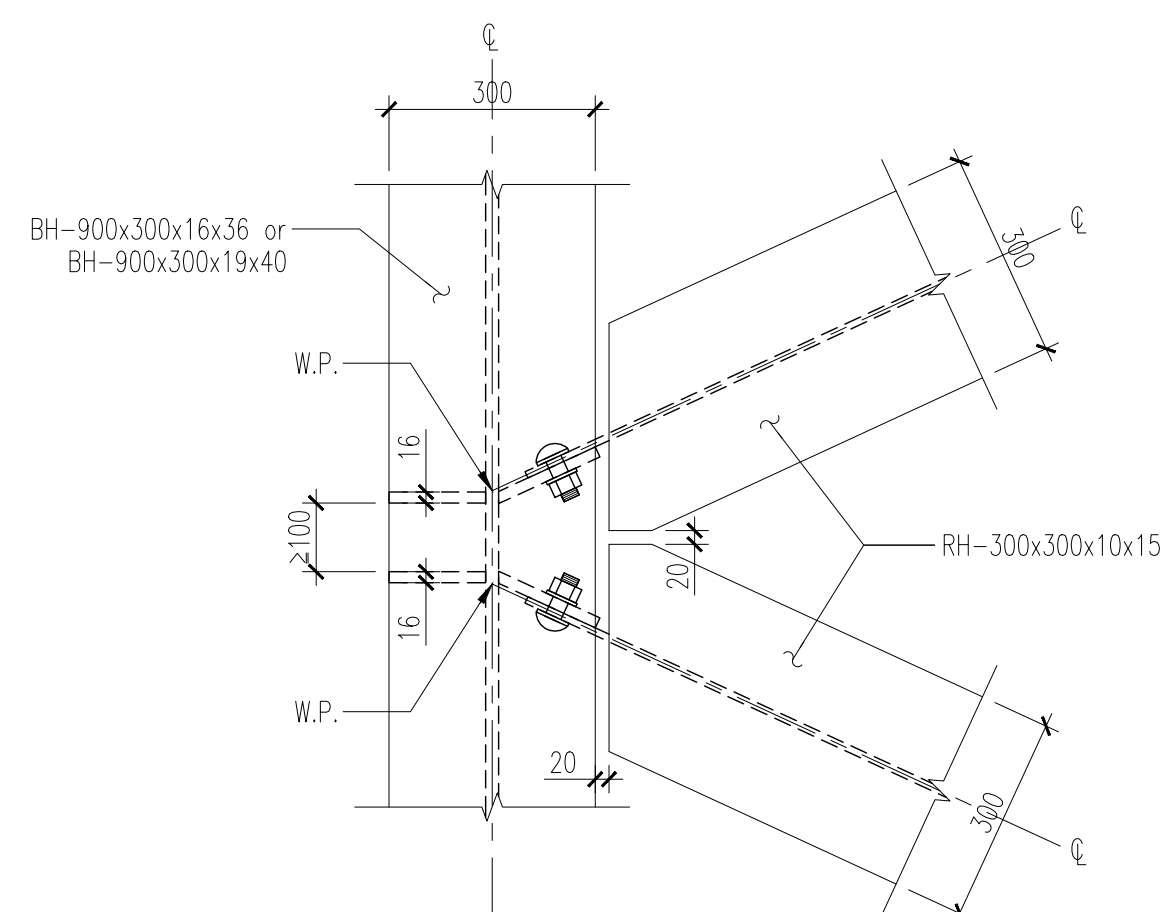

5A RH-300x300斜桿頂部接合詳圖(二)
S9-22 S:1/10

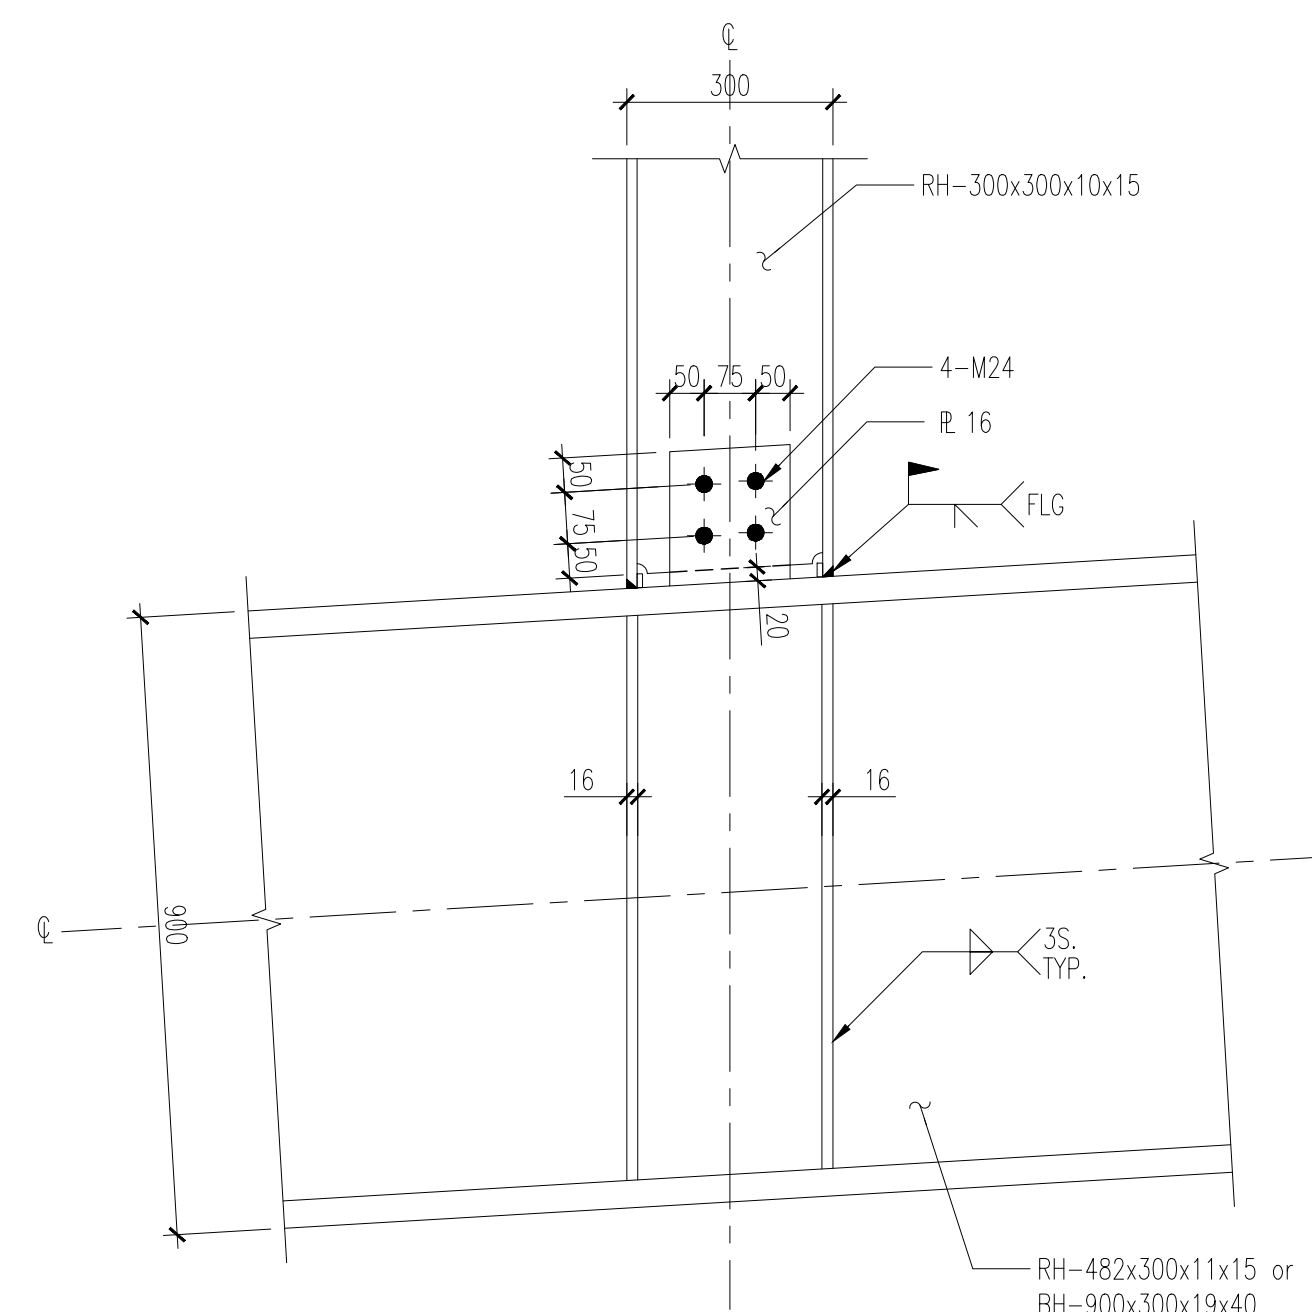

6A RH-300x300柱底接合詳圖
S9-22 S:1/10

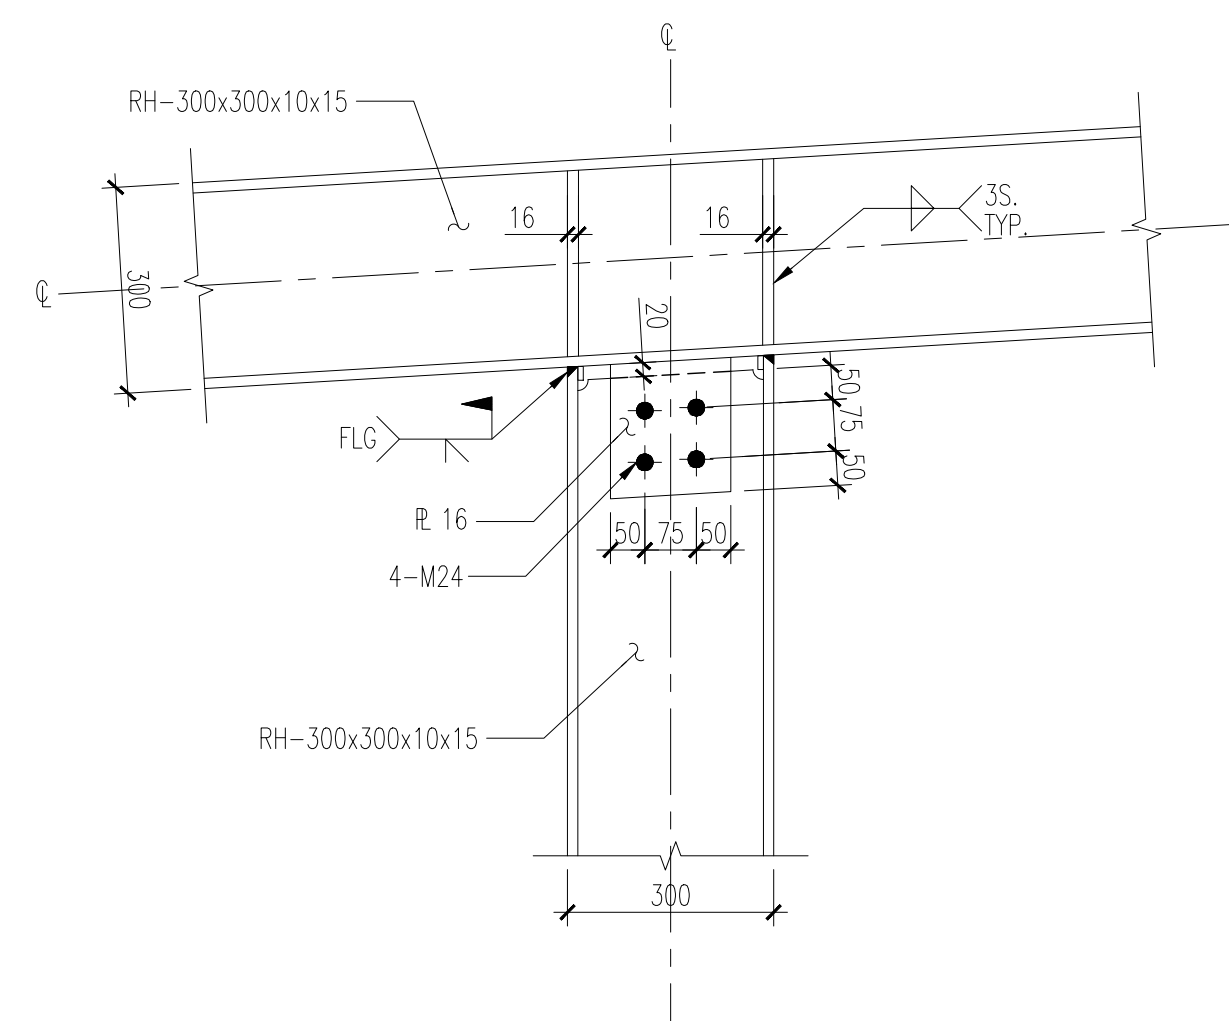

6B RH-300x300柱頂接合詳圖
S9-22 S:1/10