

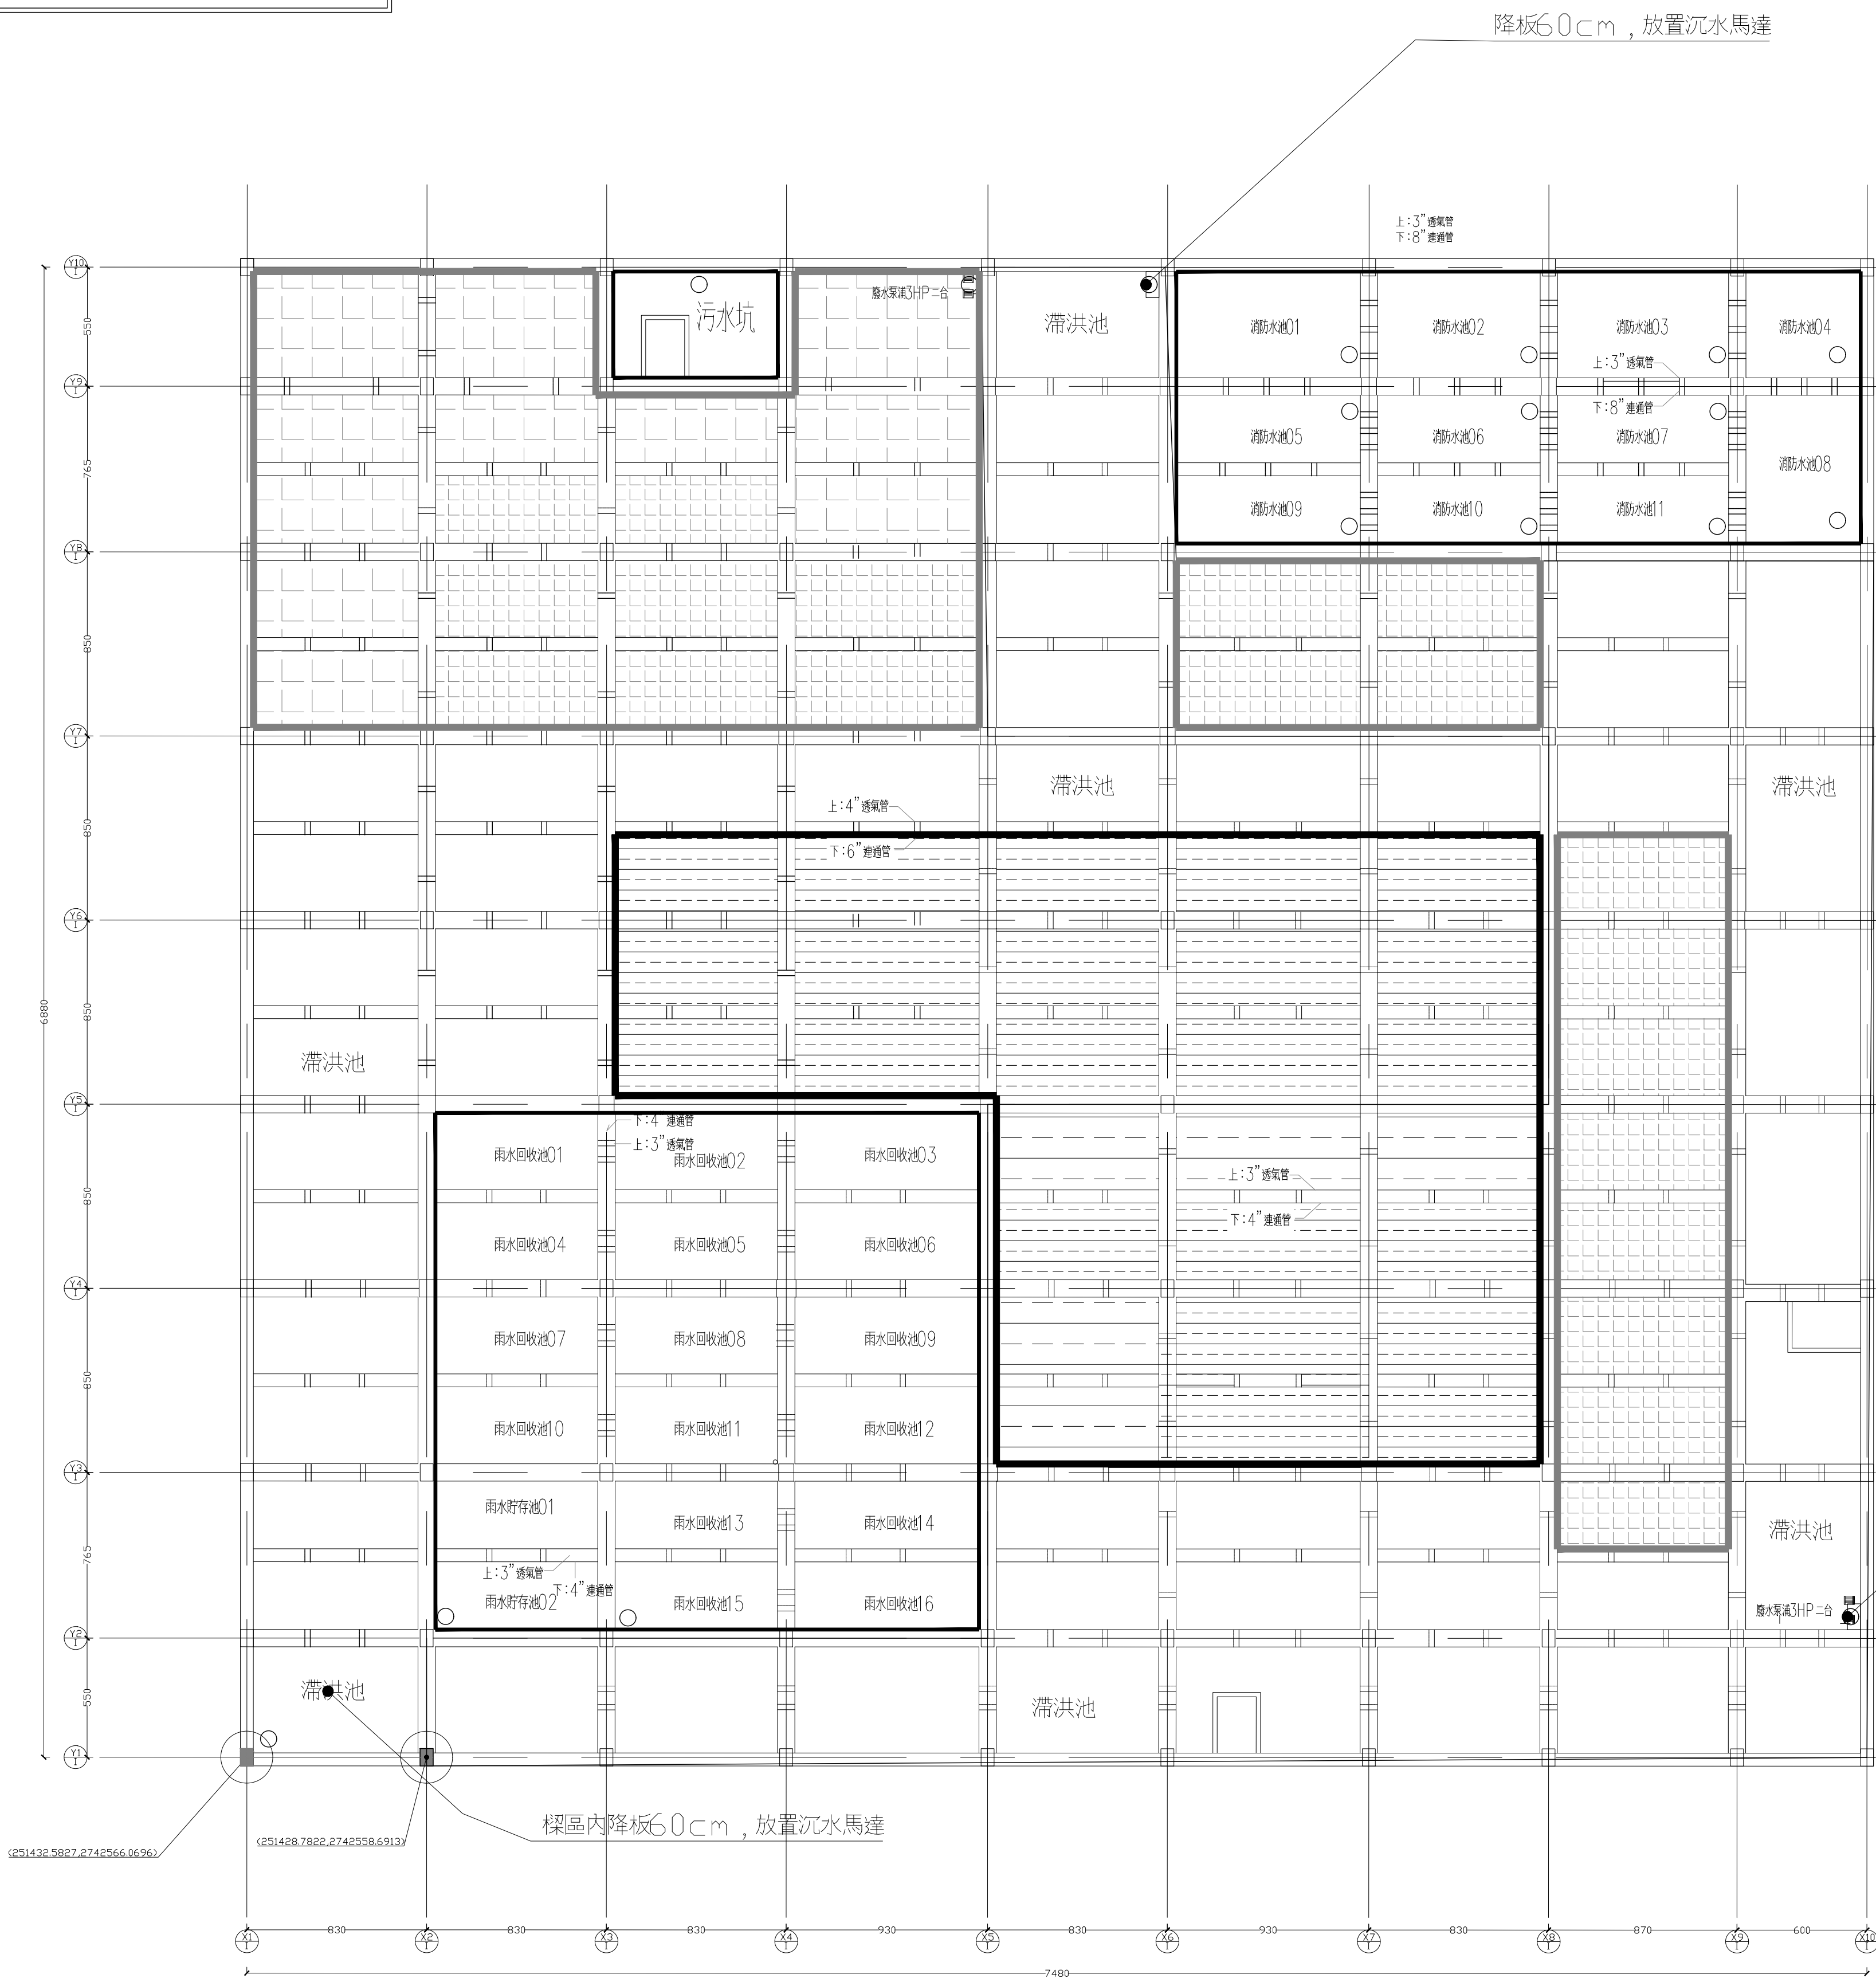



本次可以回填混凝土範圍, $h=110\text{cm}$, 632.47m^2

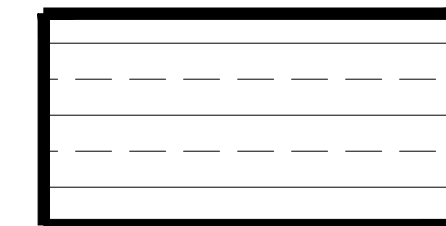

本次可以回填混凝土範圍, $h=70\text{cm}$, 136.63m^2

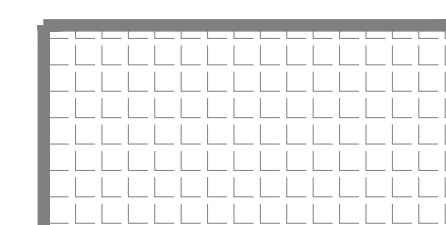

第一次回填混凝土範圍(已回填), $h=110\text{cm}$, 548.33m^2

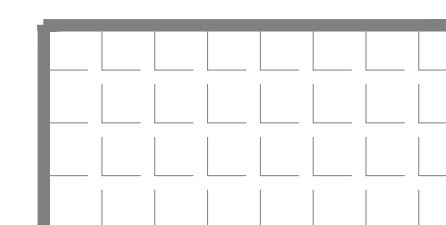

第一次回填混凝土範圍(已回填), $h=70\text{cm}$, 316.61m^2

筏基滯洪池面積: 1457.48m^2