
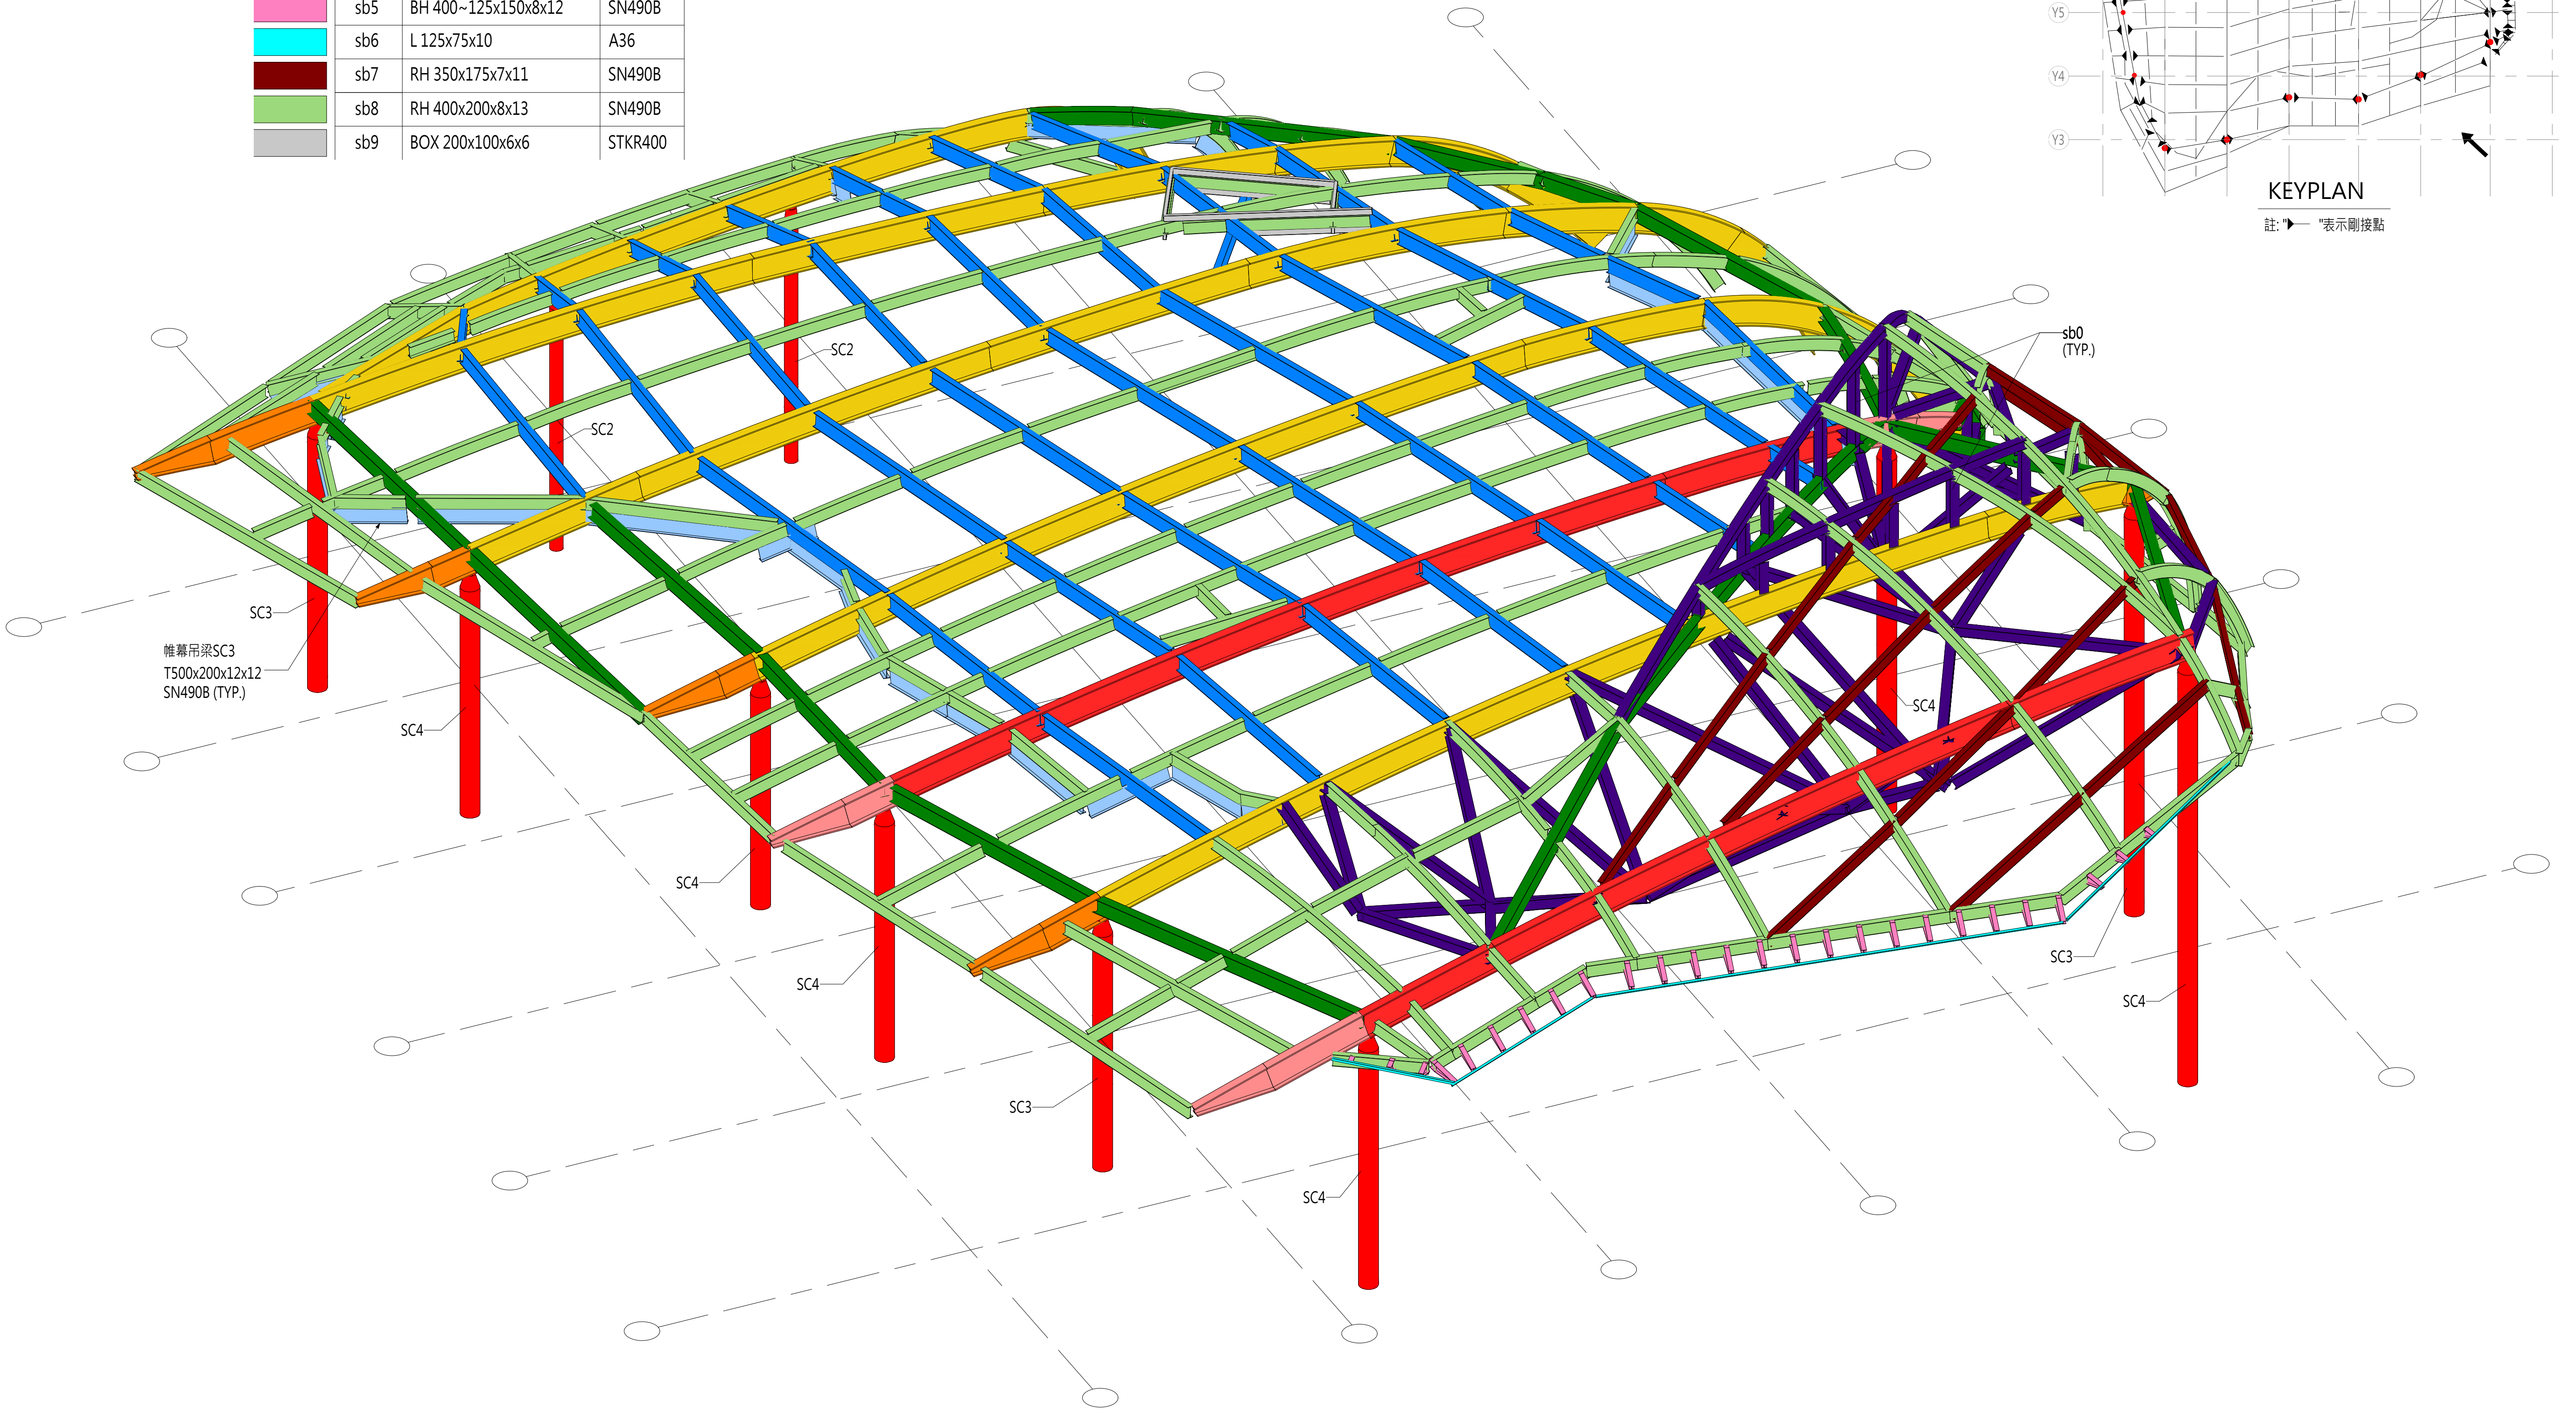


梁尺寸表

SG1	BH 900x300x16x36	SN490B
SG1a	BH 900~300x300x16x36	SN490B
SG2	BH 900x300x19x40	SN490B
SG2a	BH 900~300x300x19x40	SN490B
sb0	RH 300x300x10x15	SN490B
sb2	RH 500x200x10x16	SN490B
sb3	RH 482x300x11x15	SN490B
sb5	BH 400~125x150x8x12	SN490B
sb6	L 125x75x10	A36
sb7	RH 350x175x7x11	SN490B
sb8	RH 400x200x8x13	SN490B
sb9	BOX 200x100x6x6	STKR400

柱尺寸表

SC2	Ø406x19	STKN490
SC3	Ø600x22	STKN490
SC4	Ø600x40	STKN490

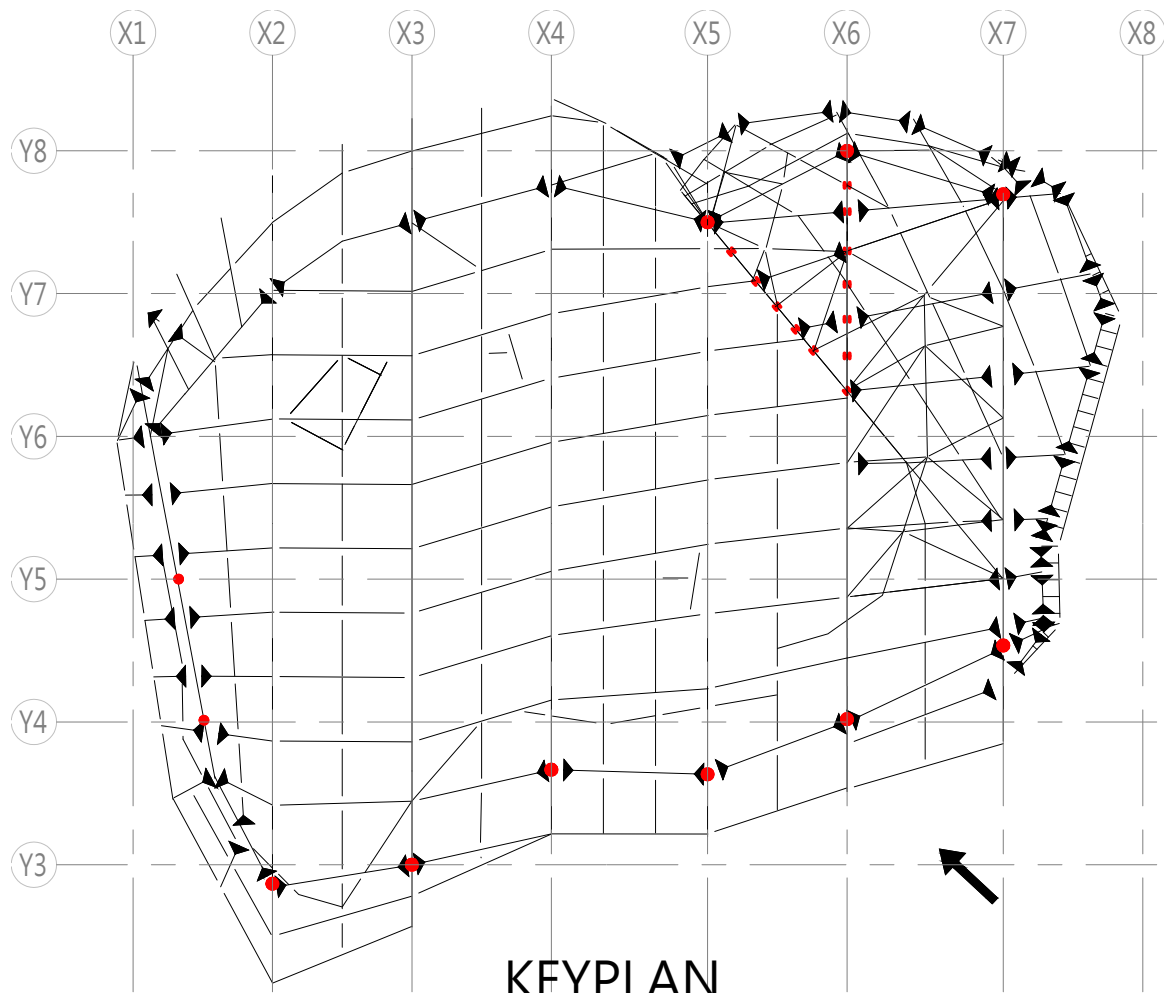

體育館屋頂3D示意圖