



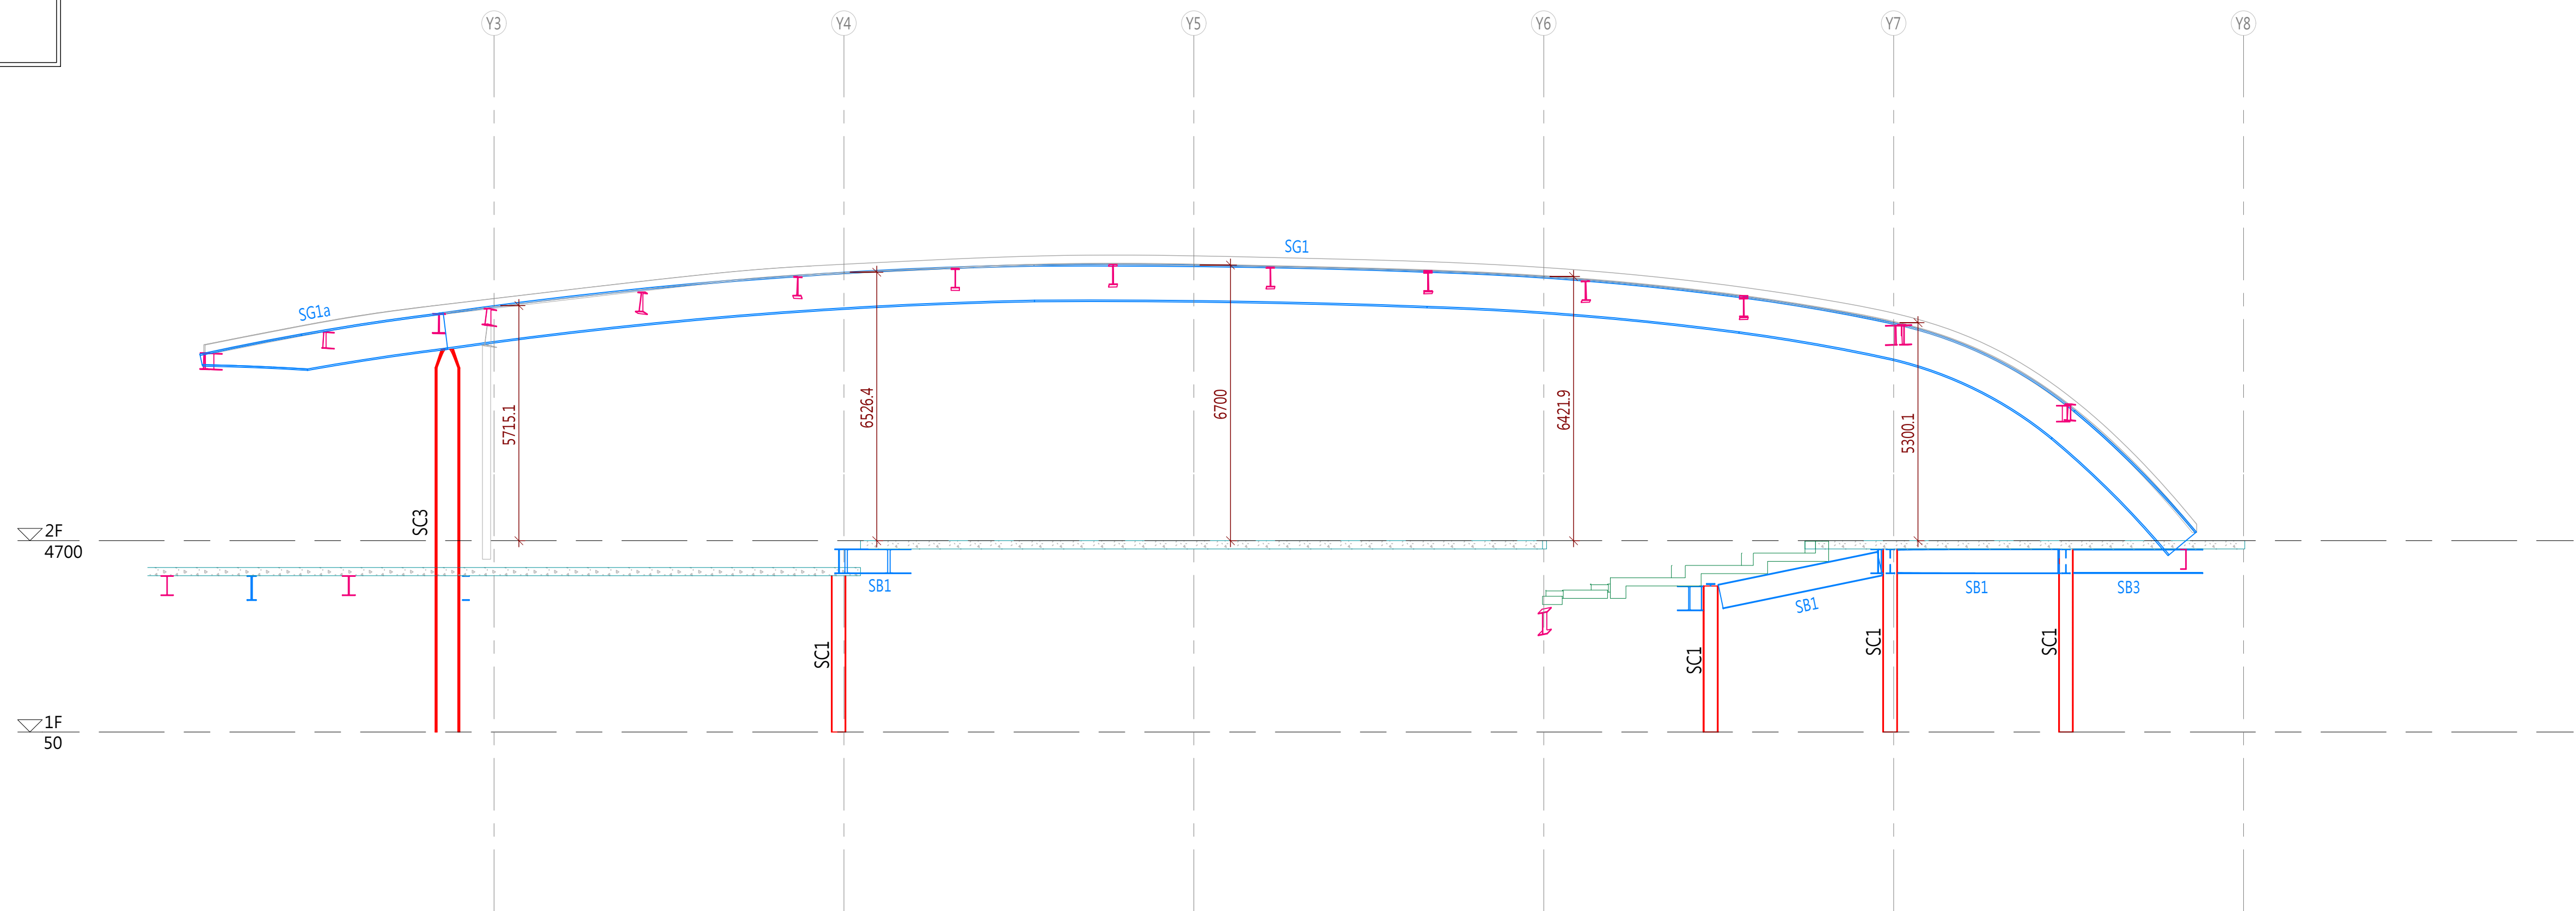

1
S9-41
Line X2 構架立面圖
1:100

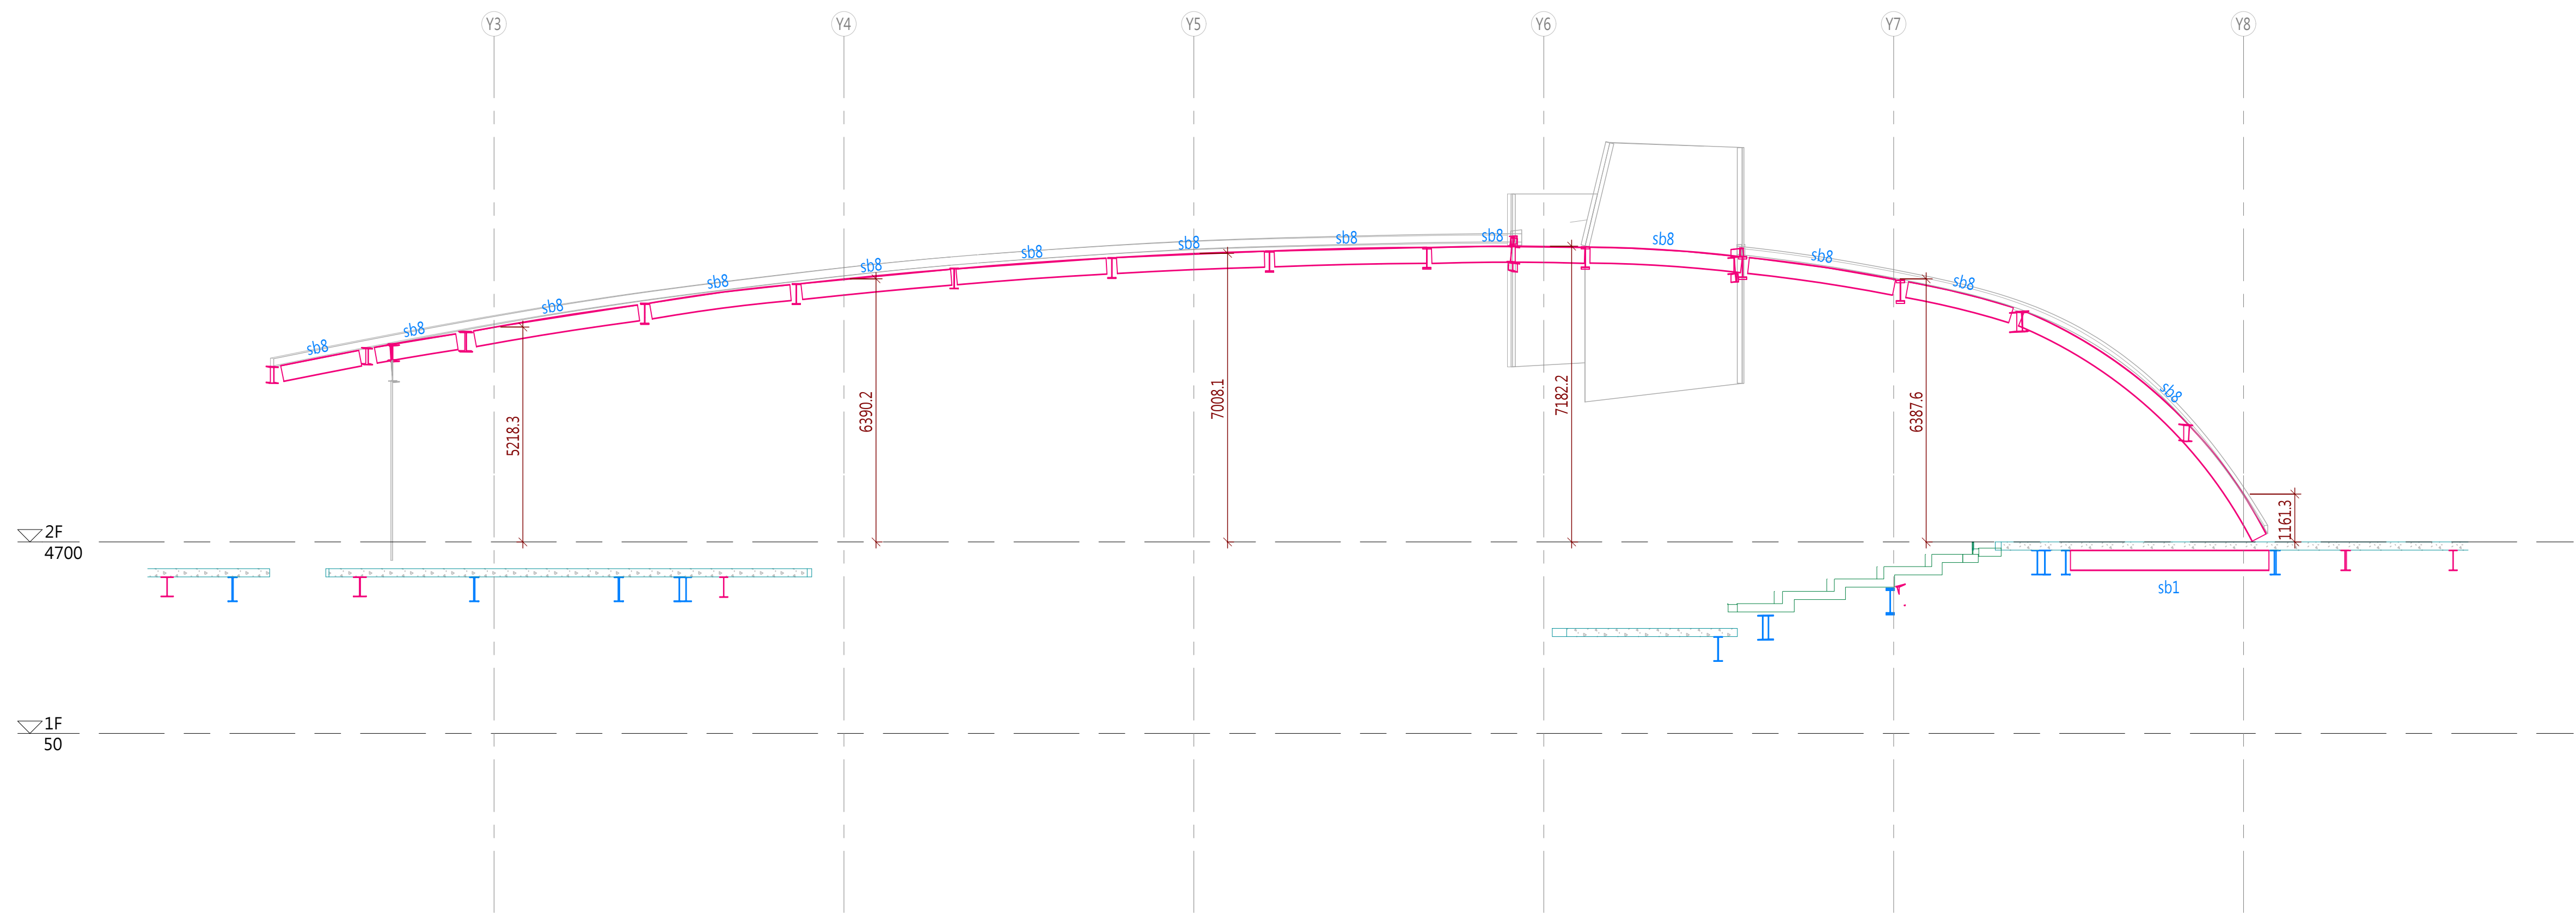

2
S9-41
Line X2a 構架立面圖
1:100