



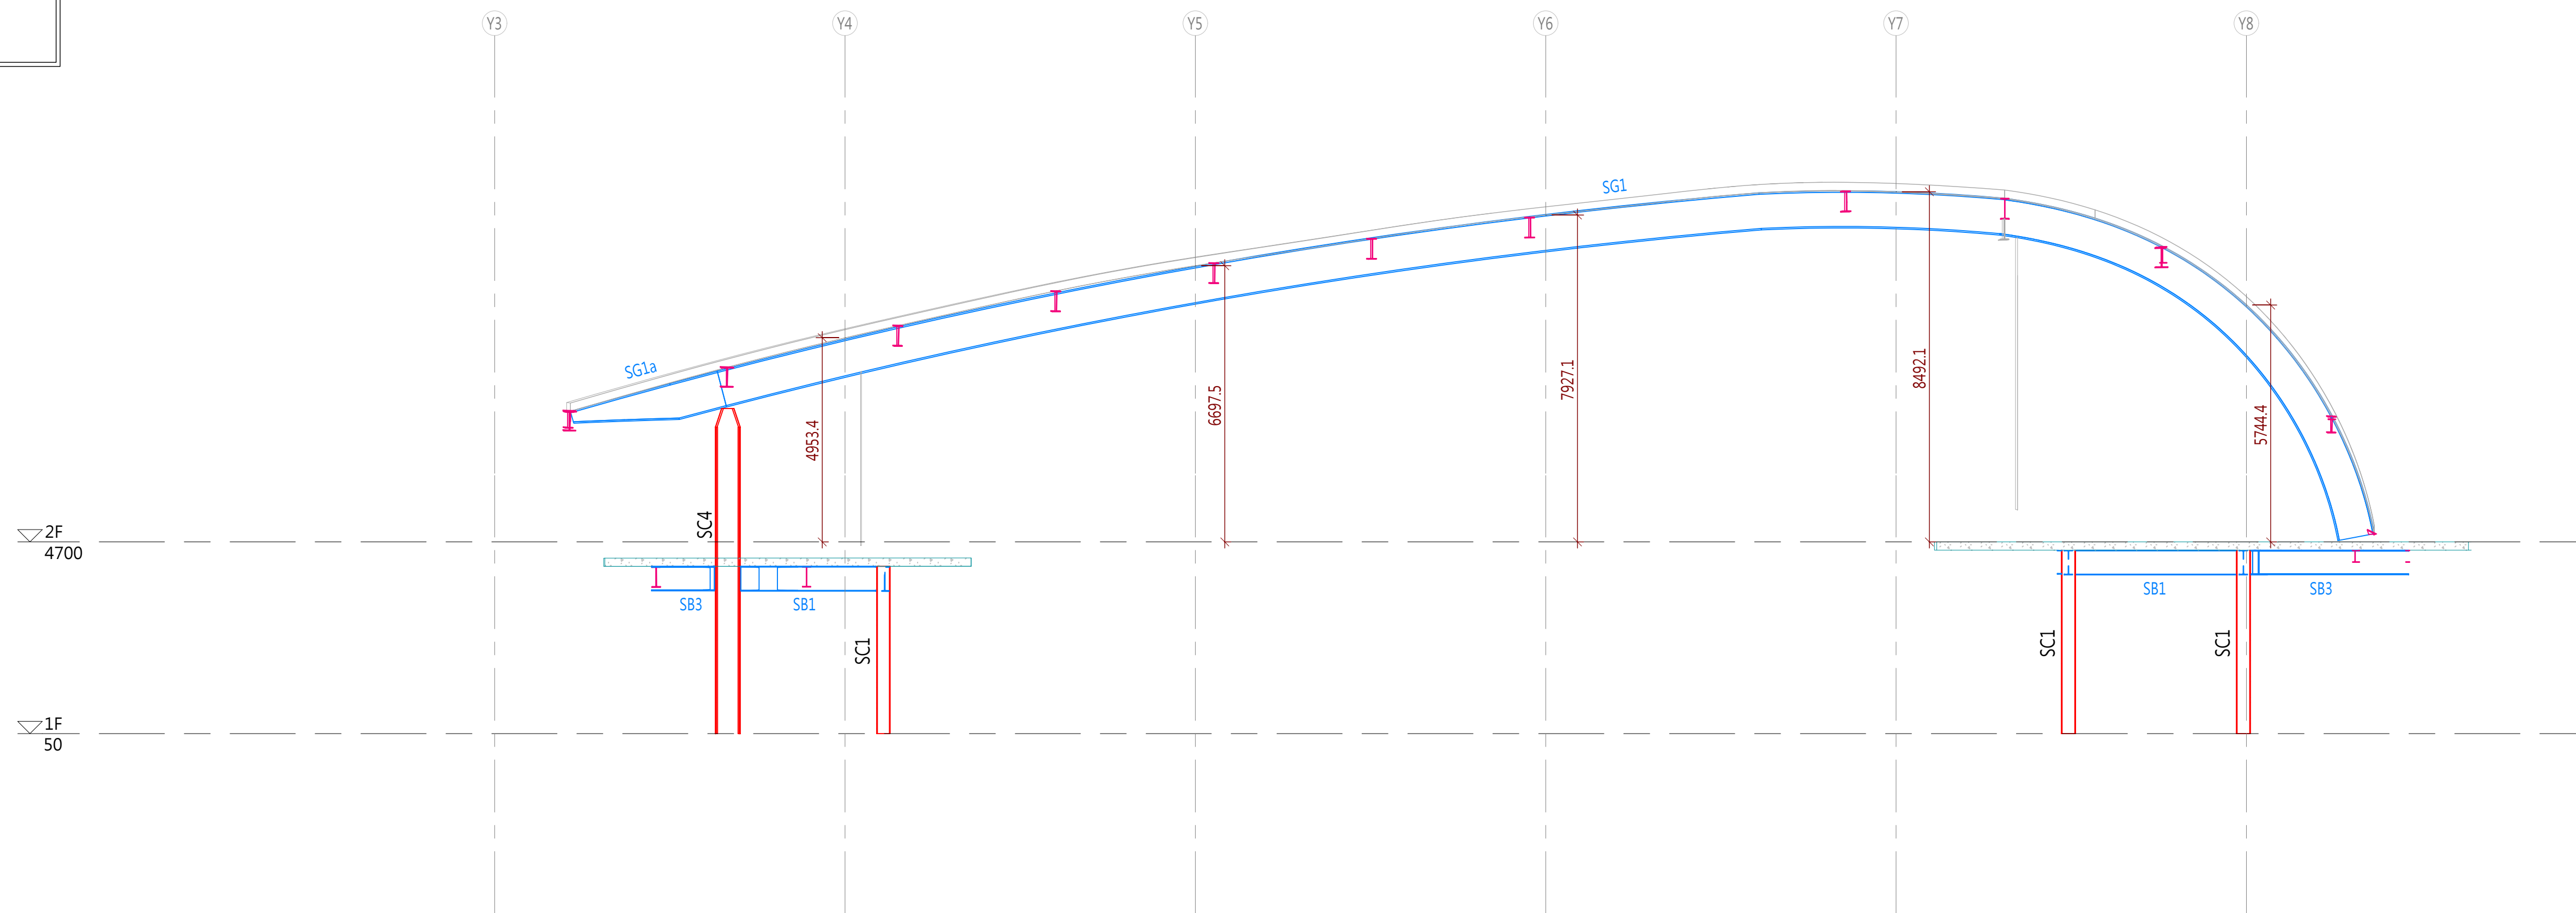

1
S9-43
Line X4 構架立面圖
1:100

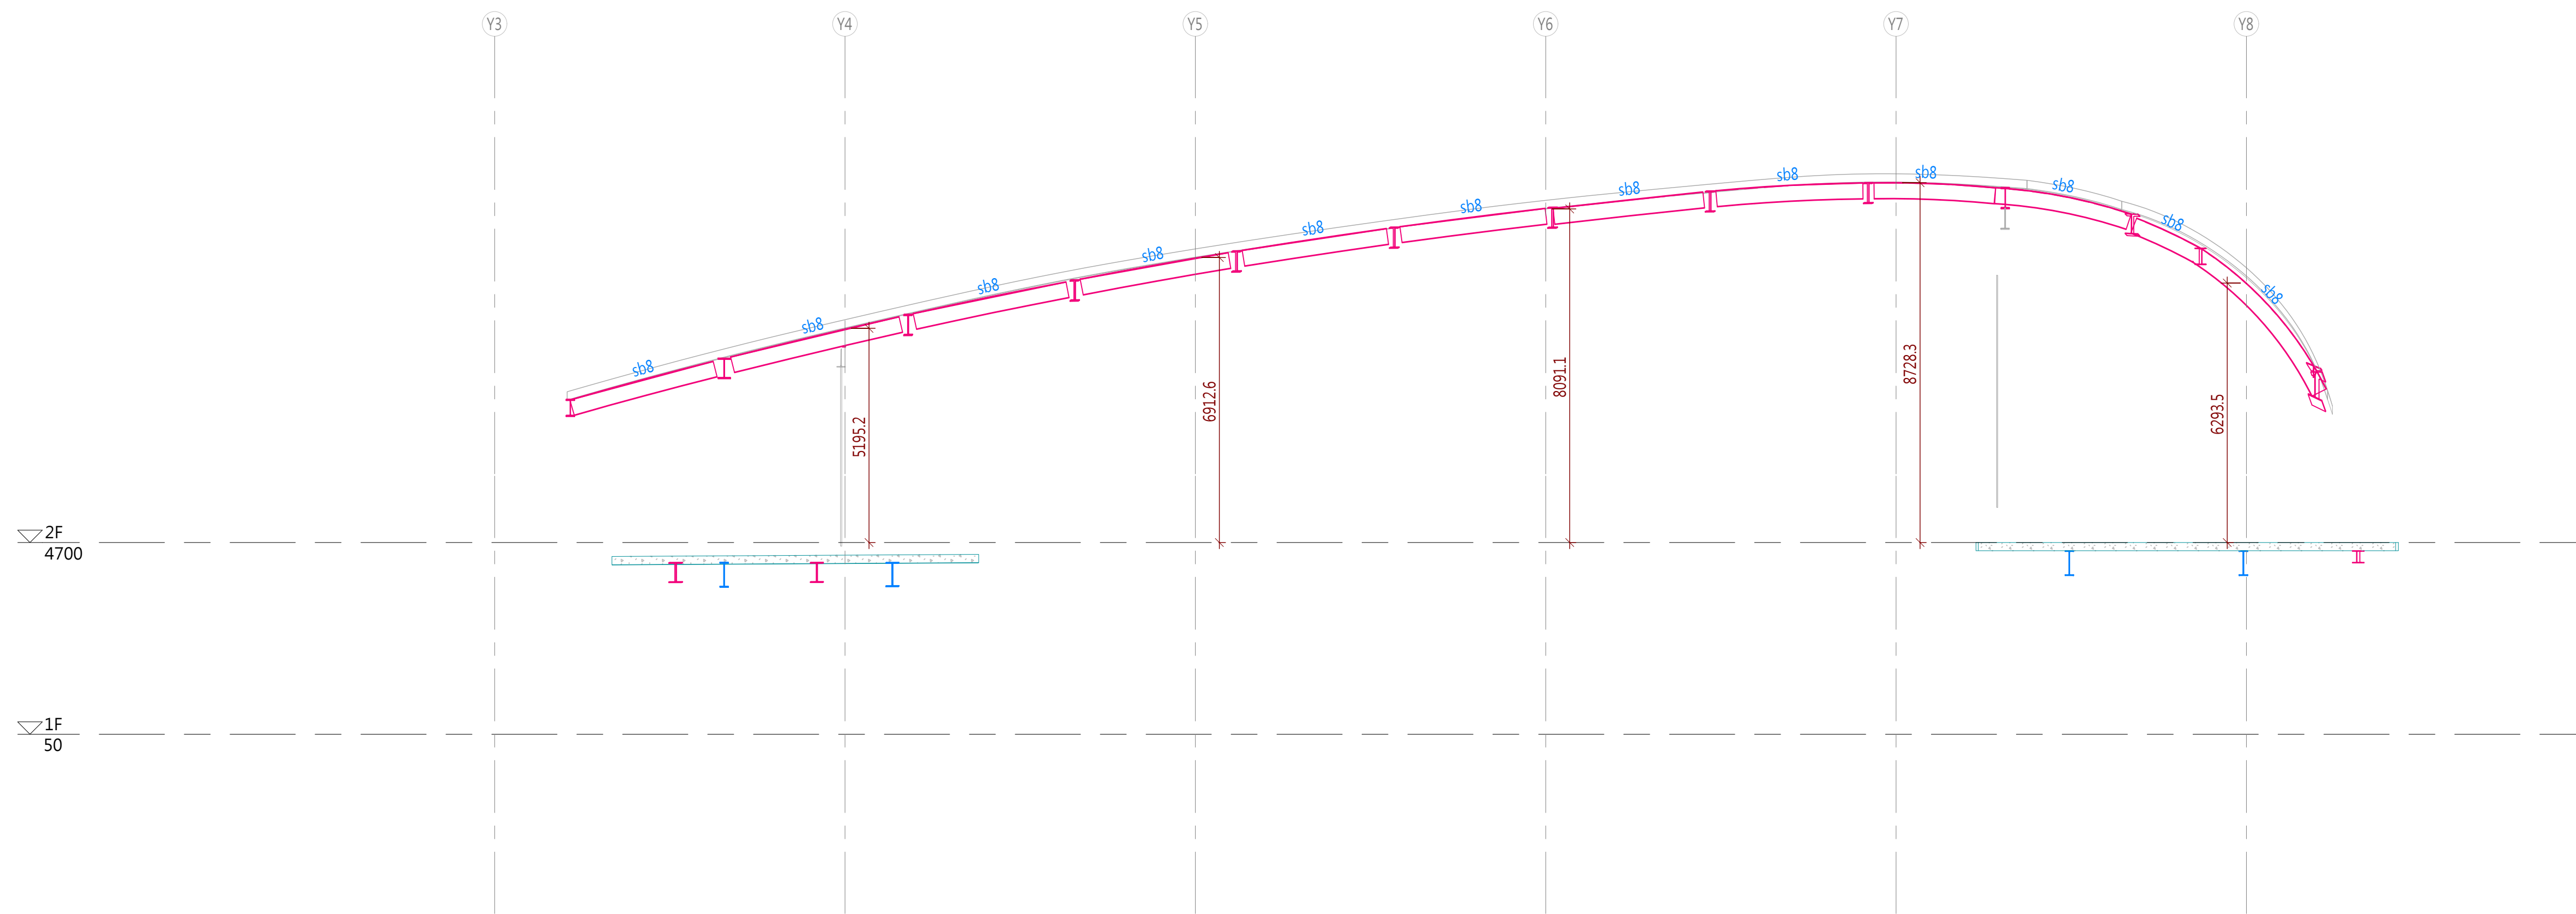

2
S9-43
Line X4a 構架立面圖
1:100