



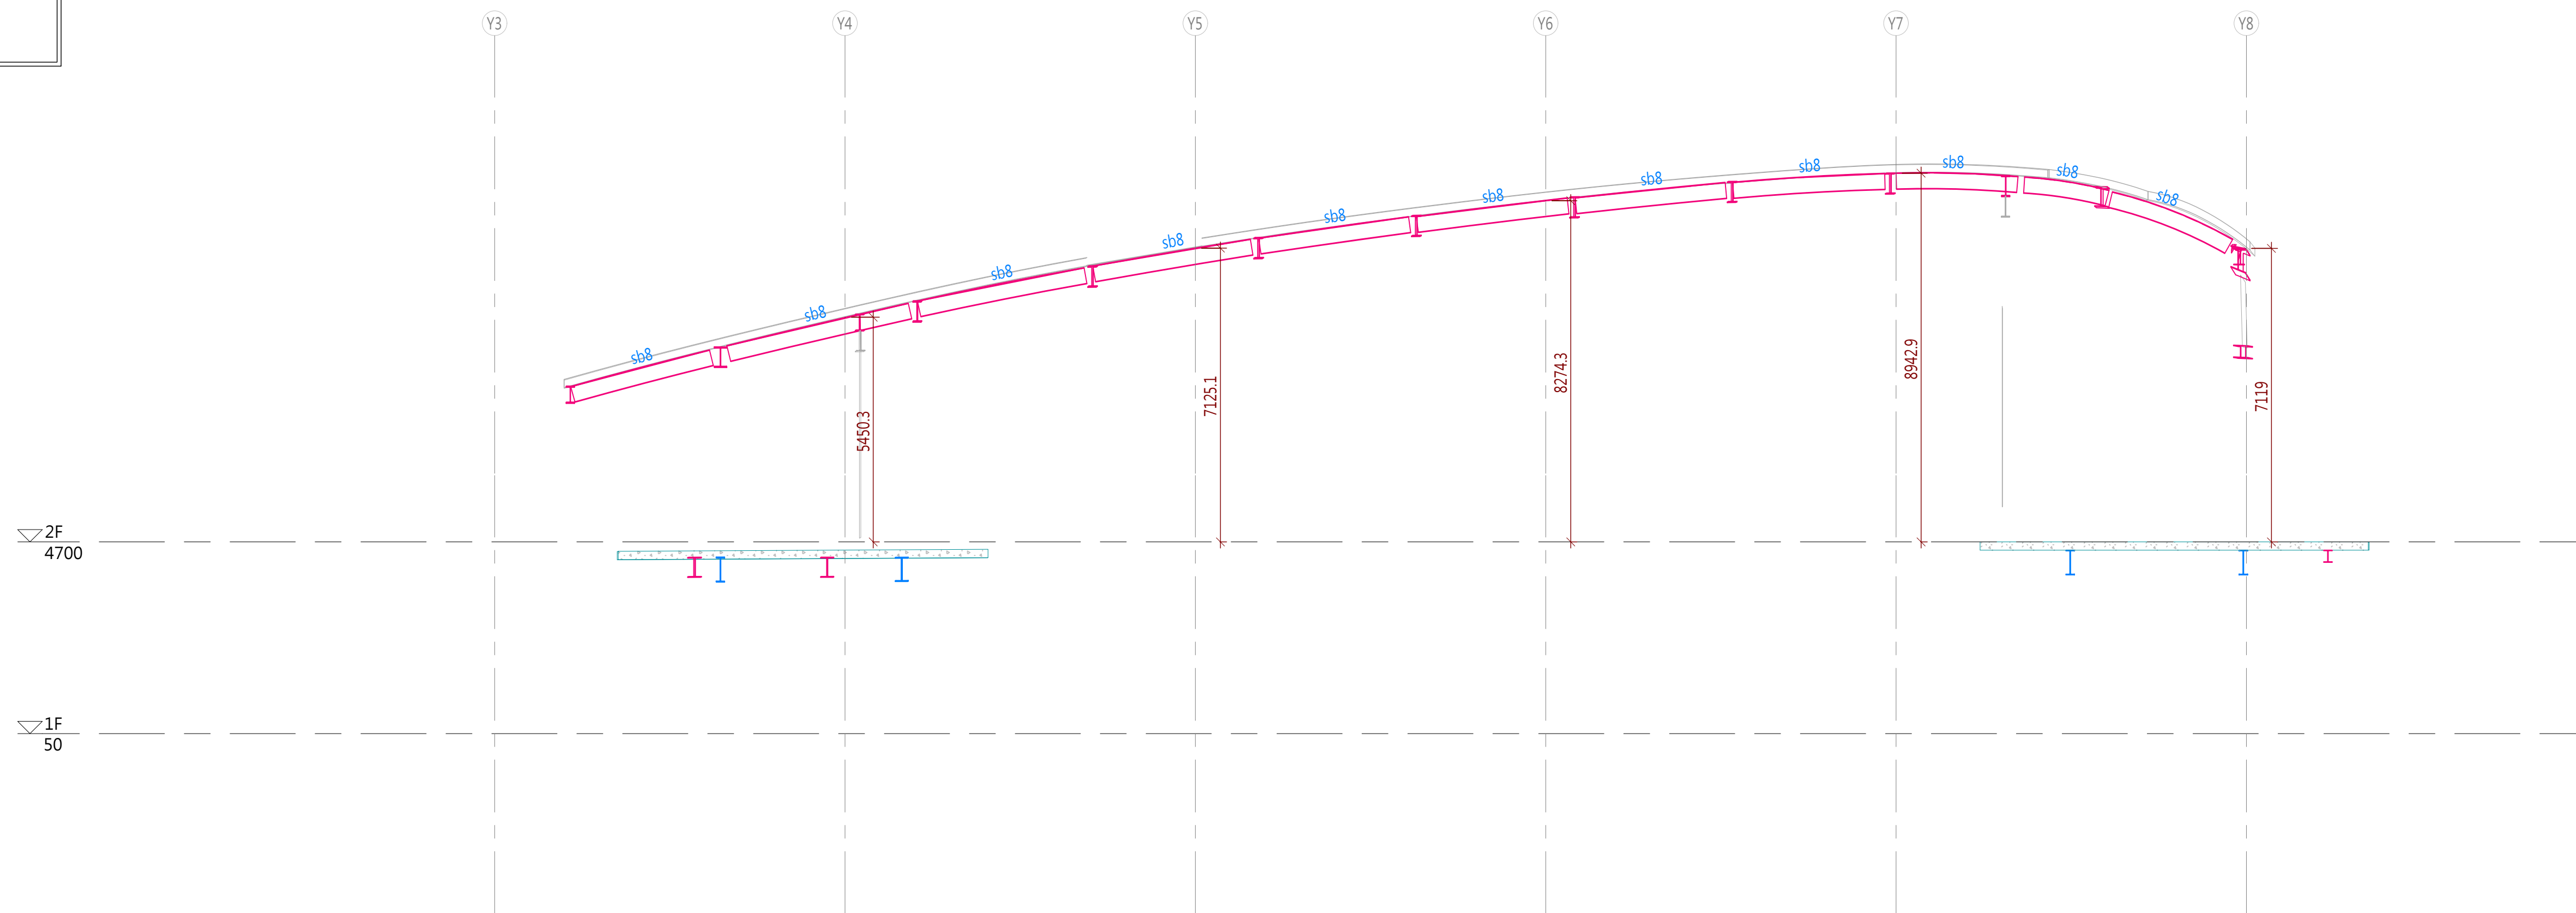

1  
S9-44  
Line X4b 構架立面圖  
1:100

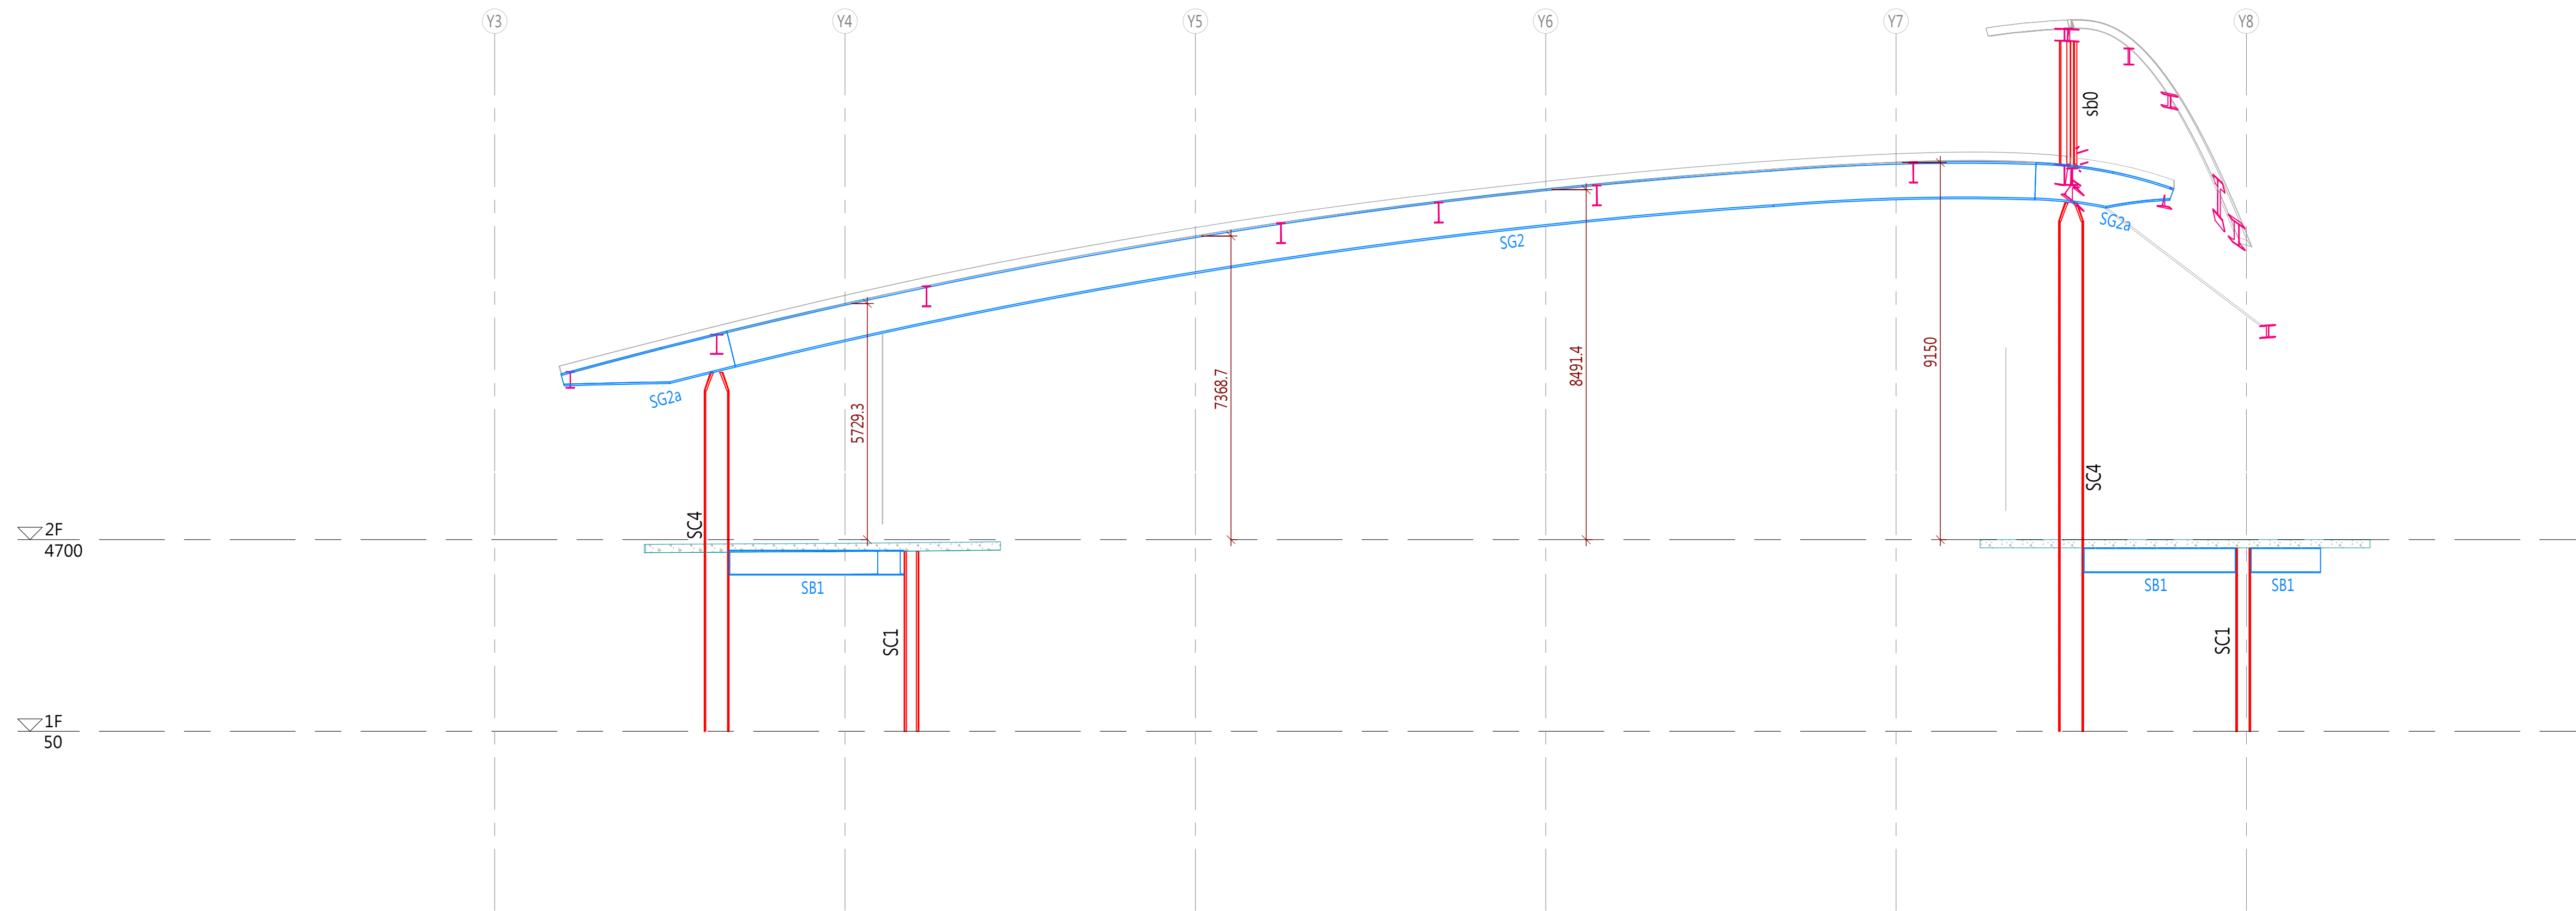

2  
S9-44  
Line X5 構架立面圖  
1:100