



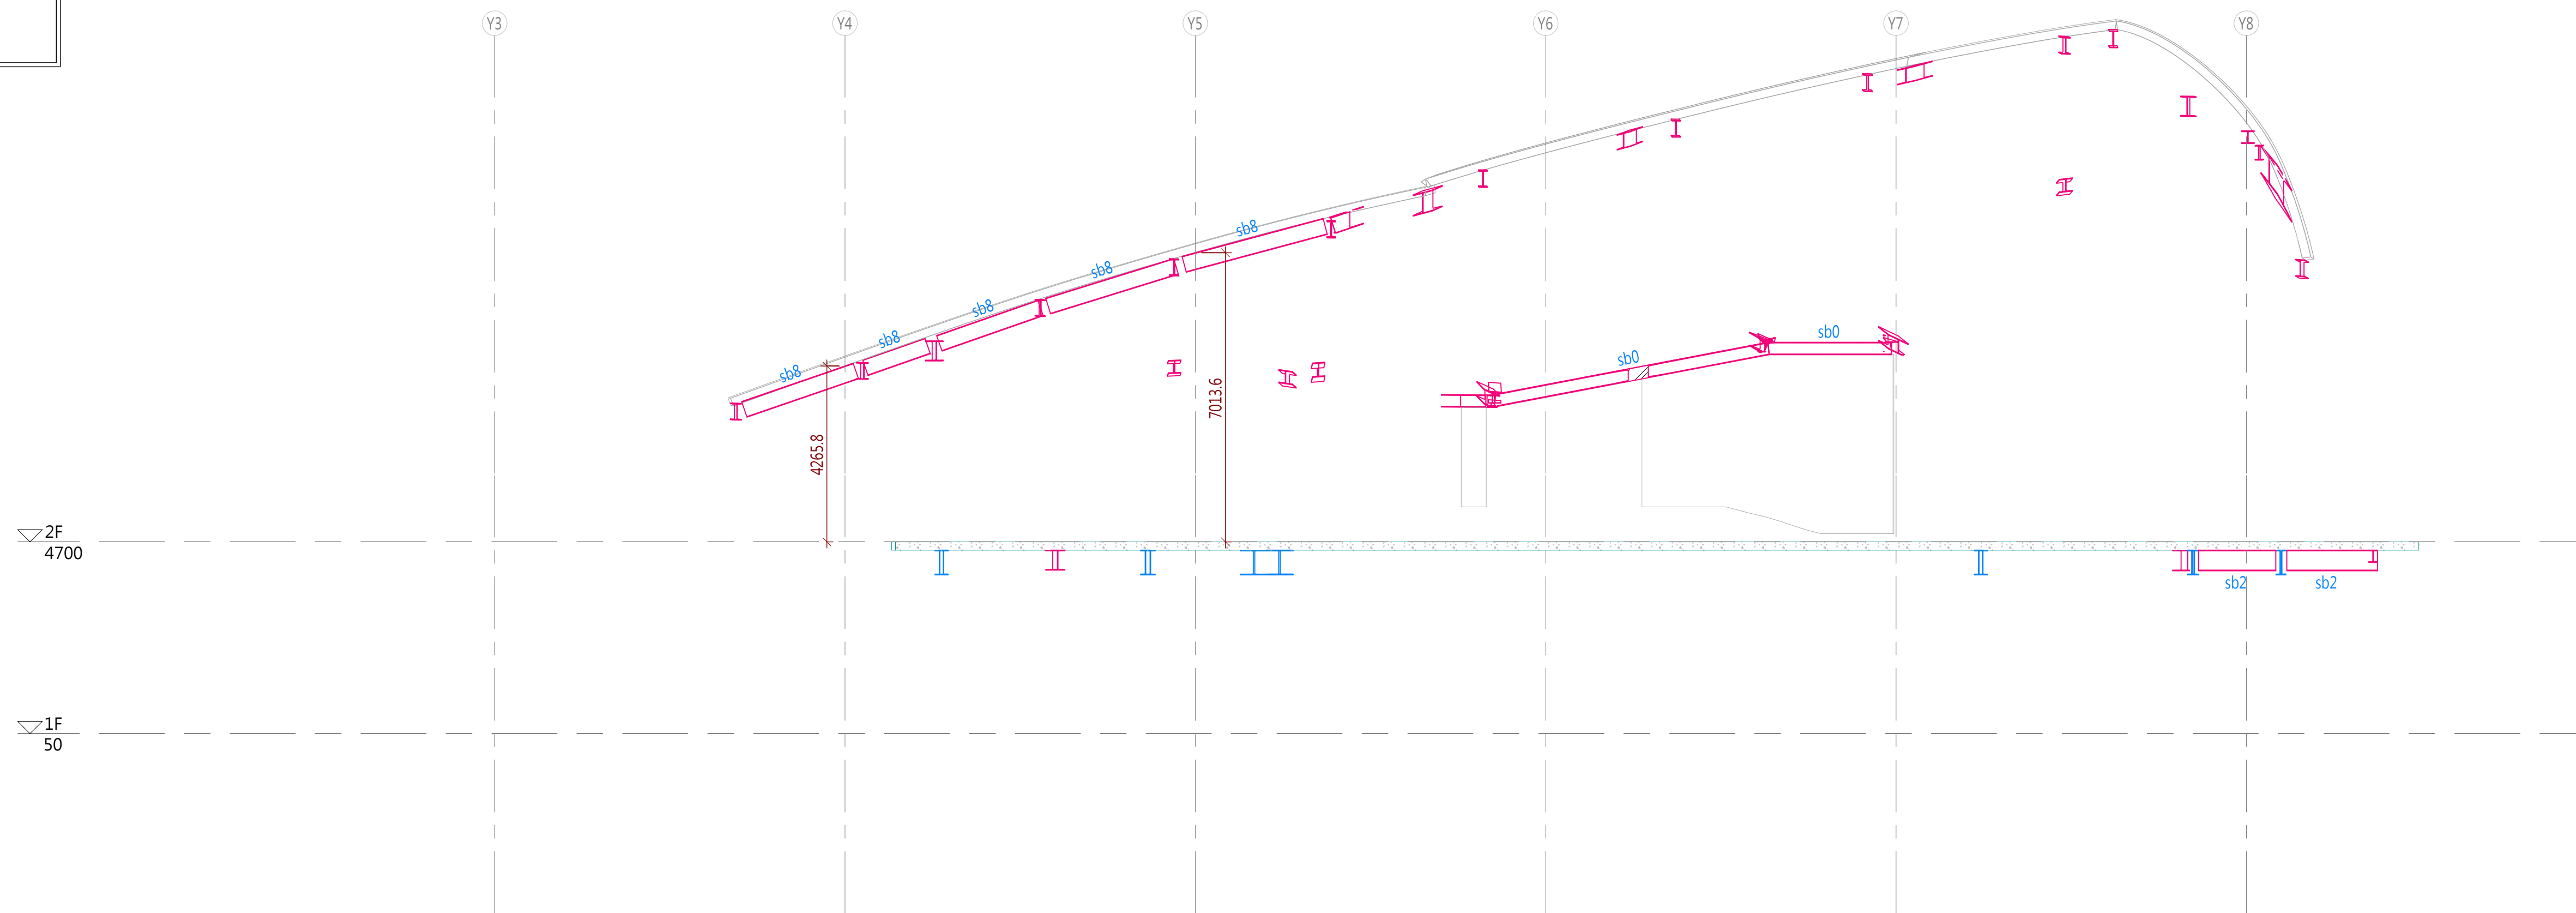

1
S9-46
Line X6a 構架立面圖
1:100

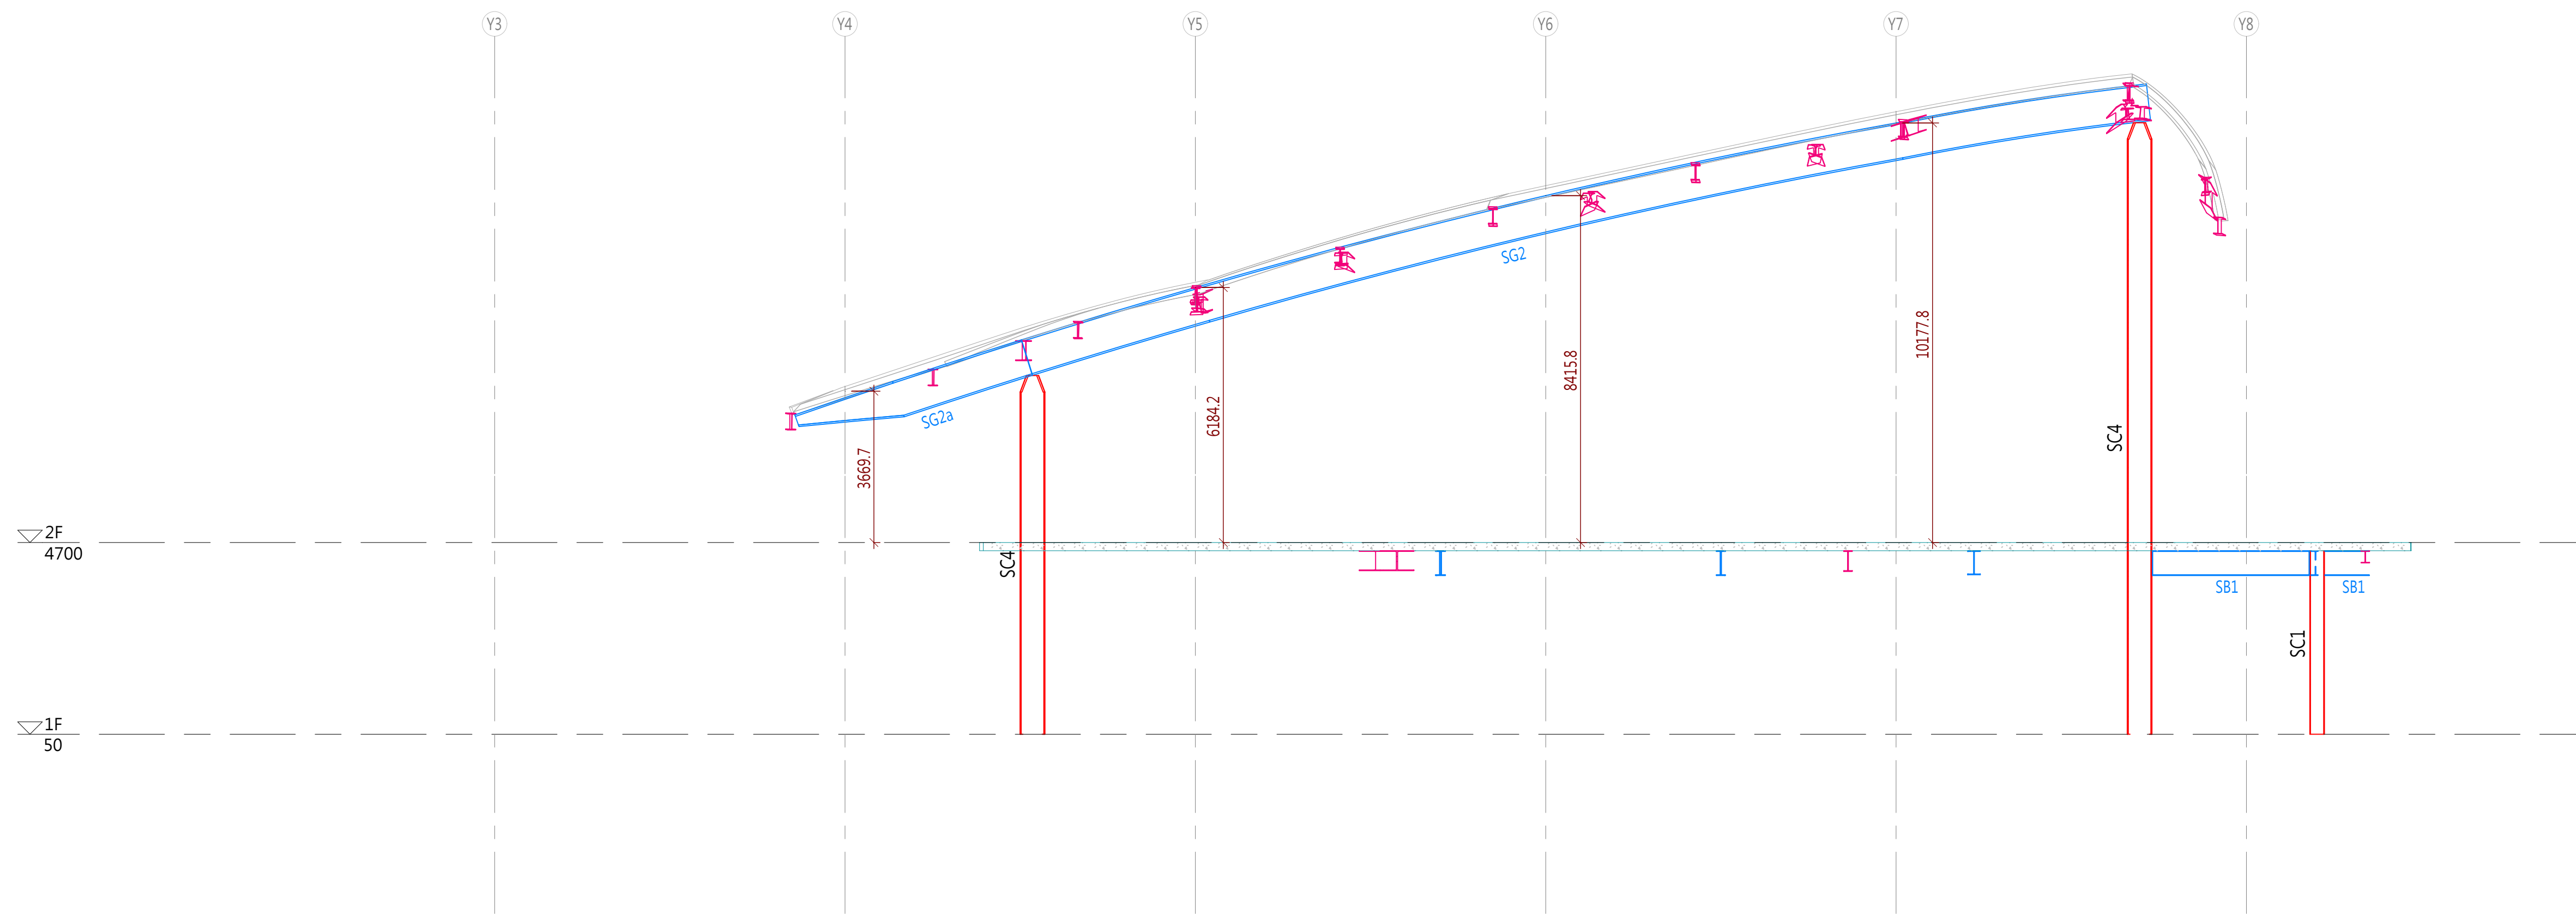

2
S9-46
Line X7 構架立面圖
1:100