




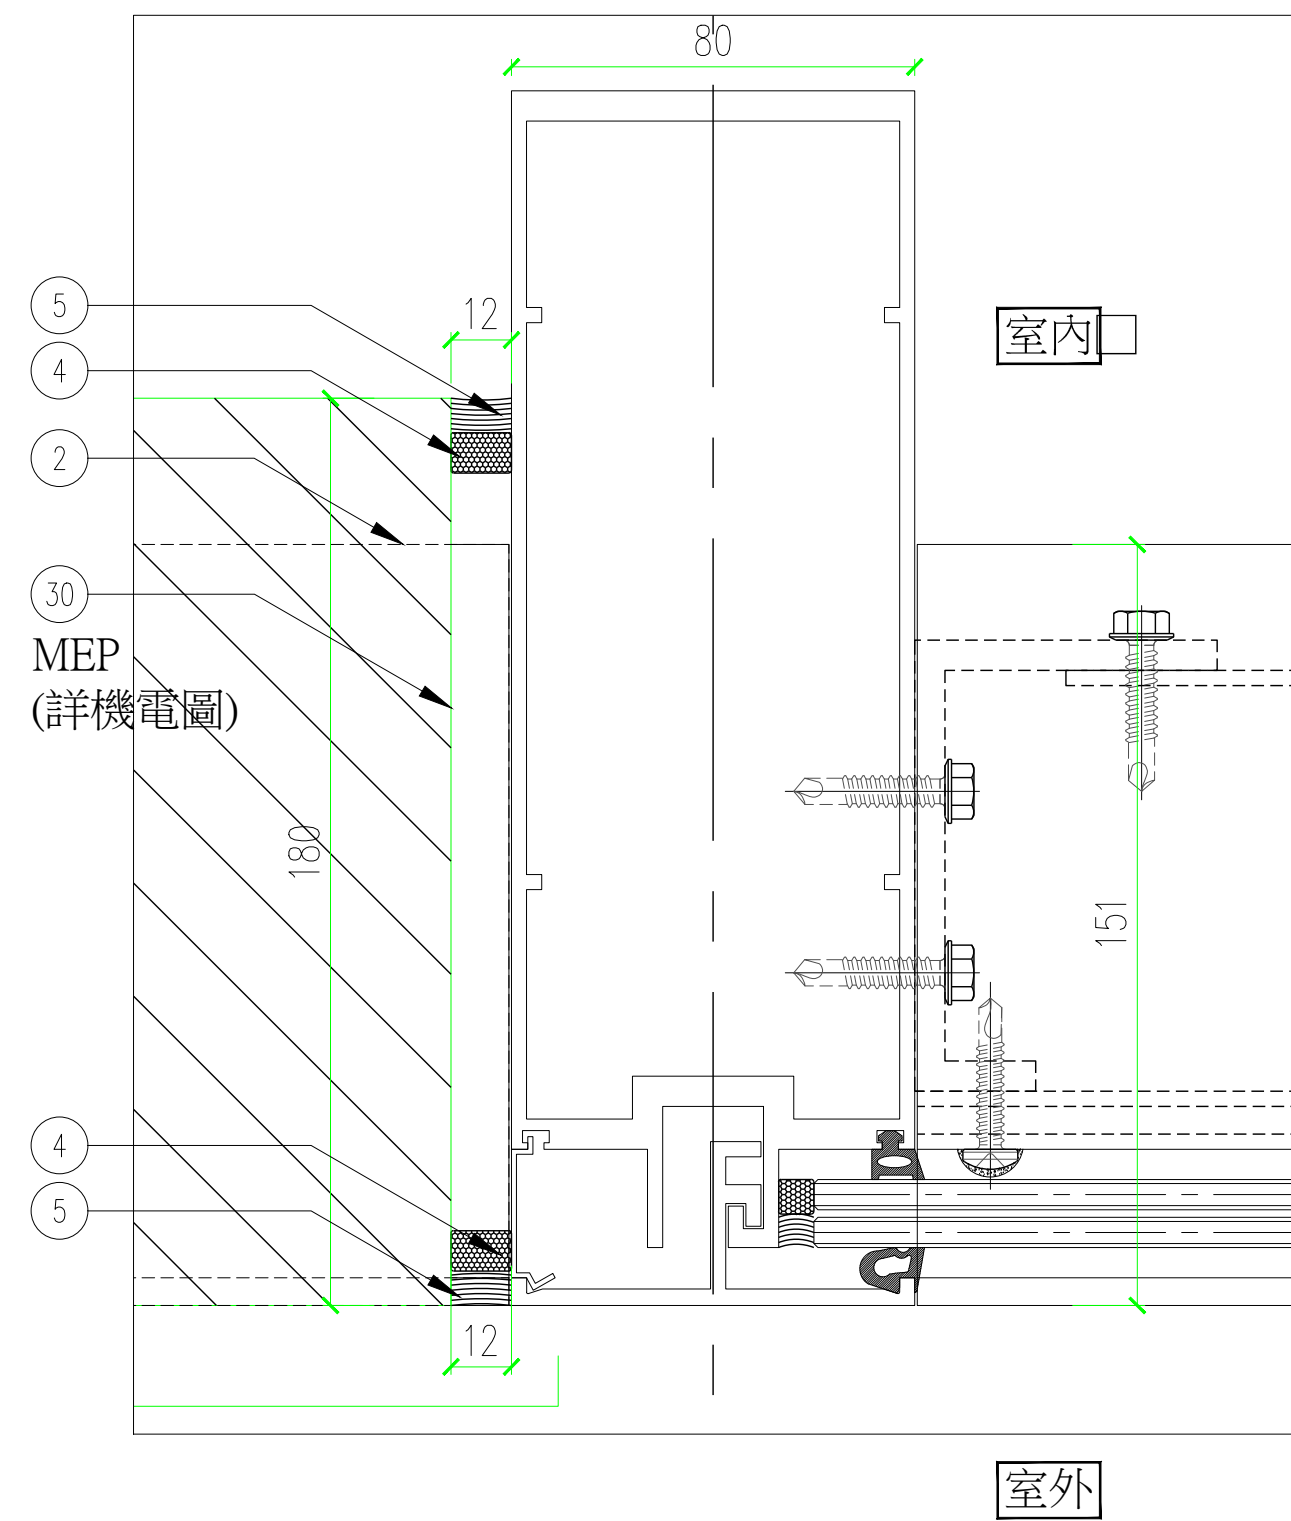


平面大樣 14
1/3

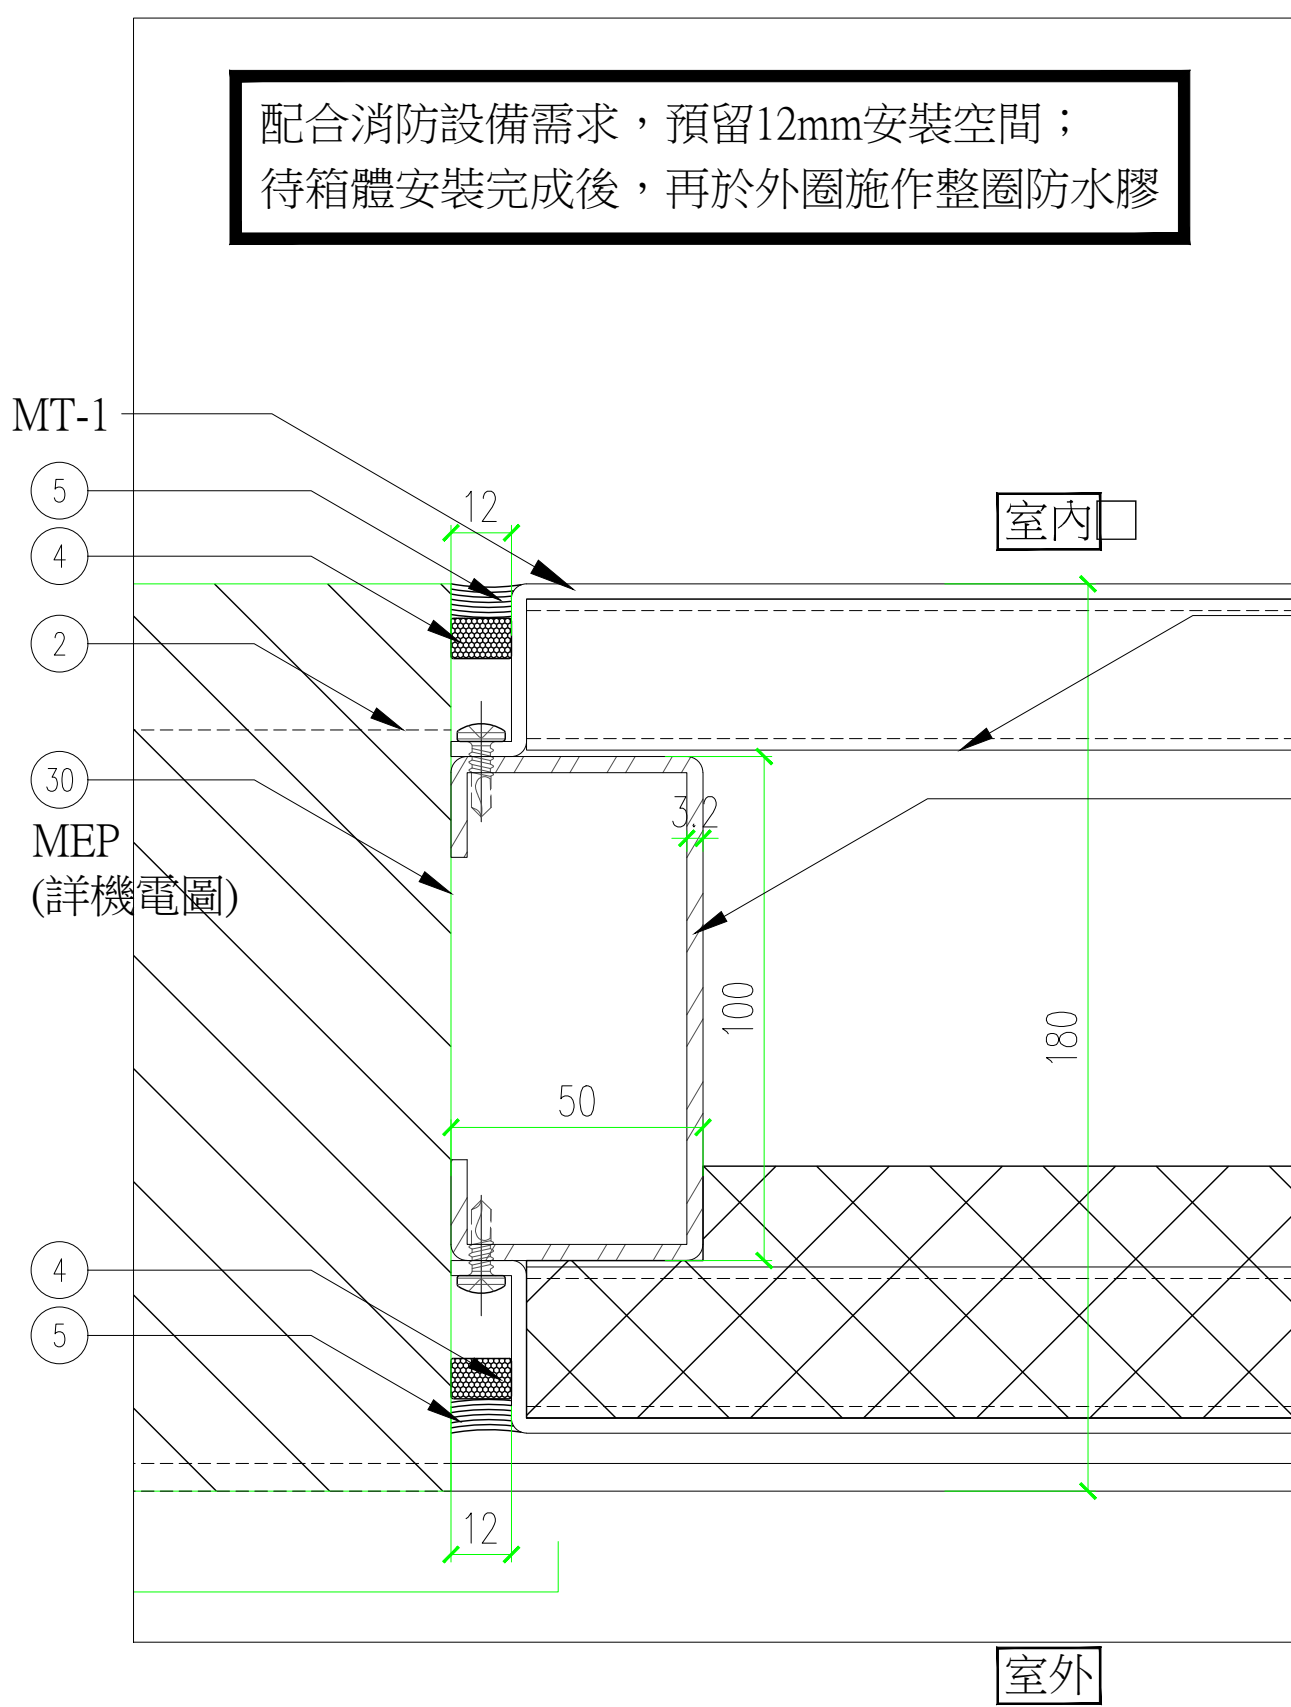


平面大樣 16
1/3

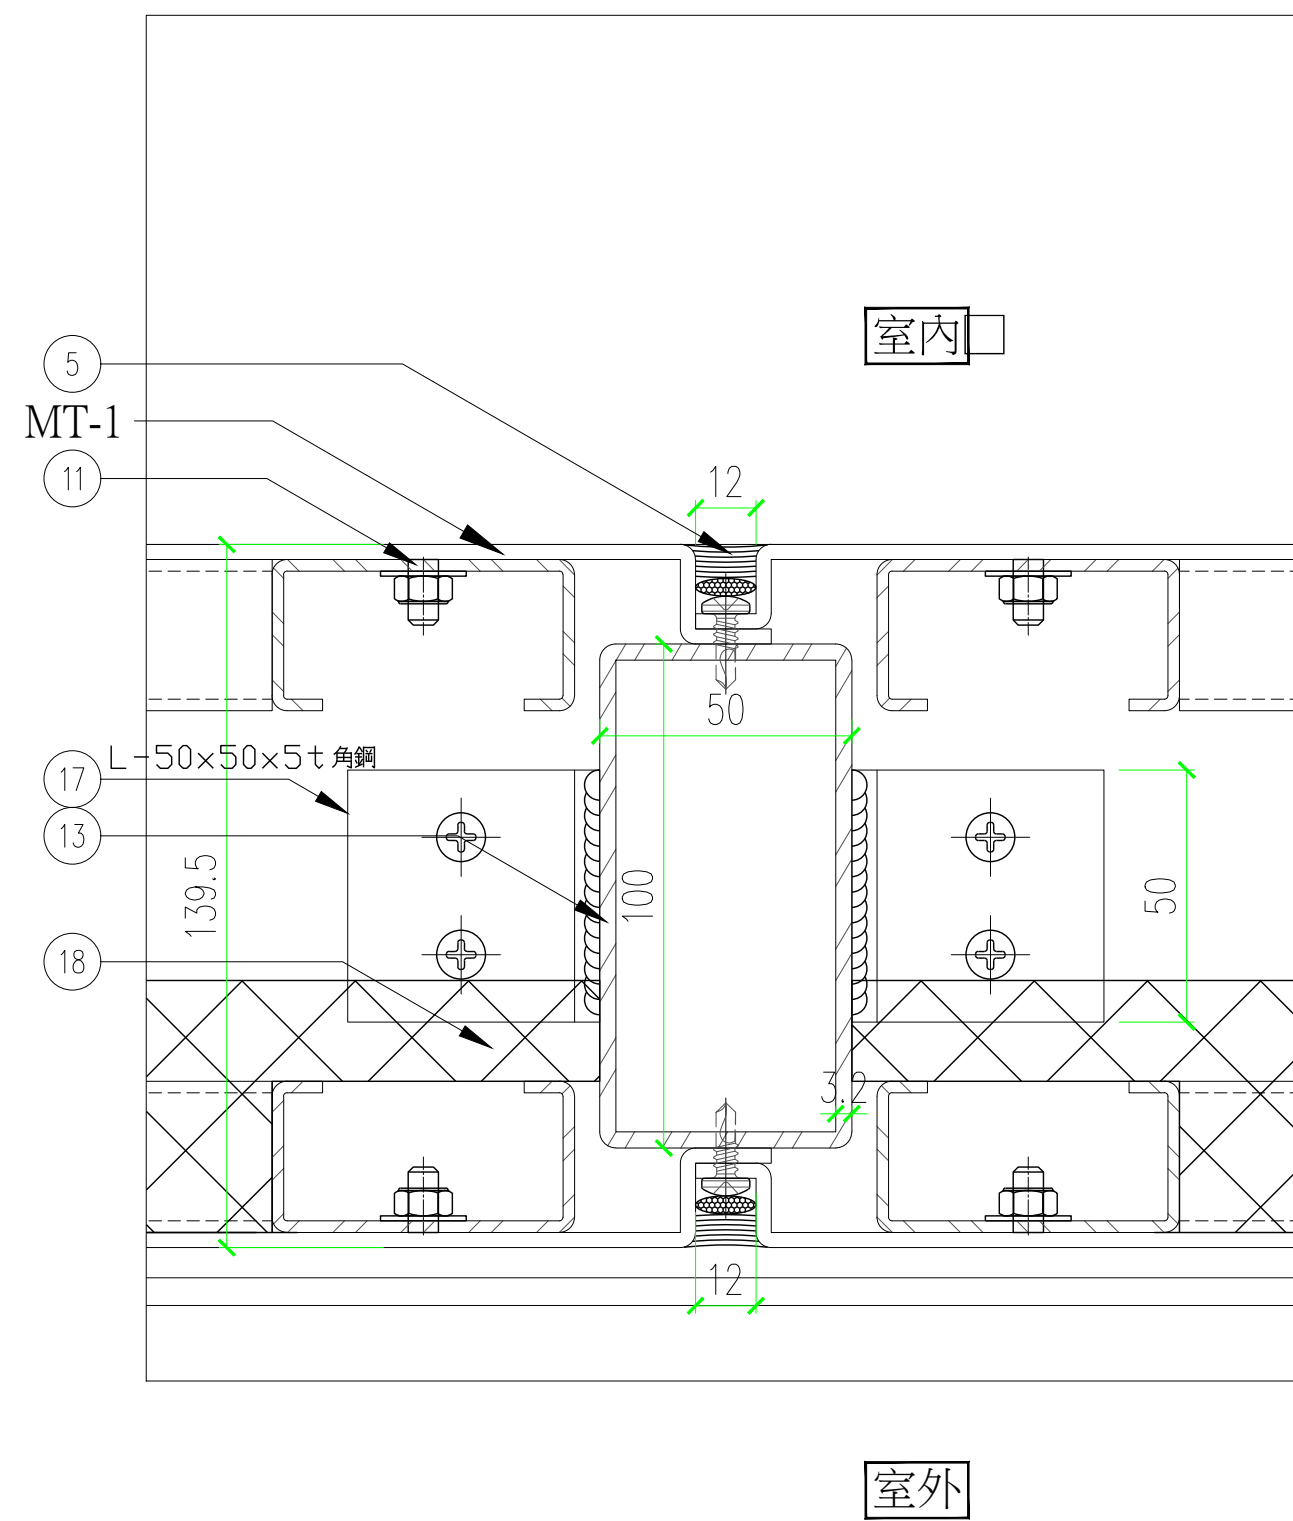


平面大樣 10
1/3

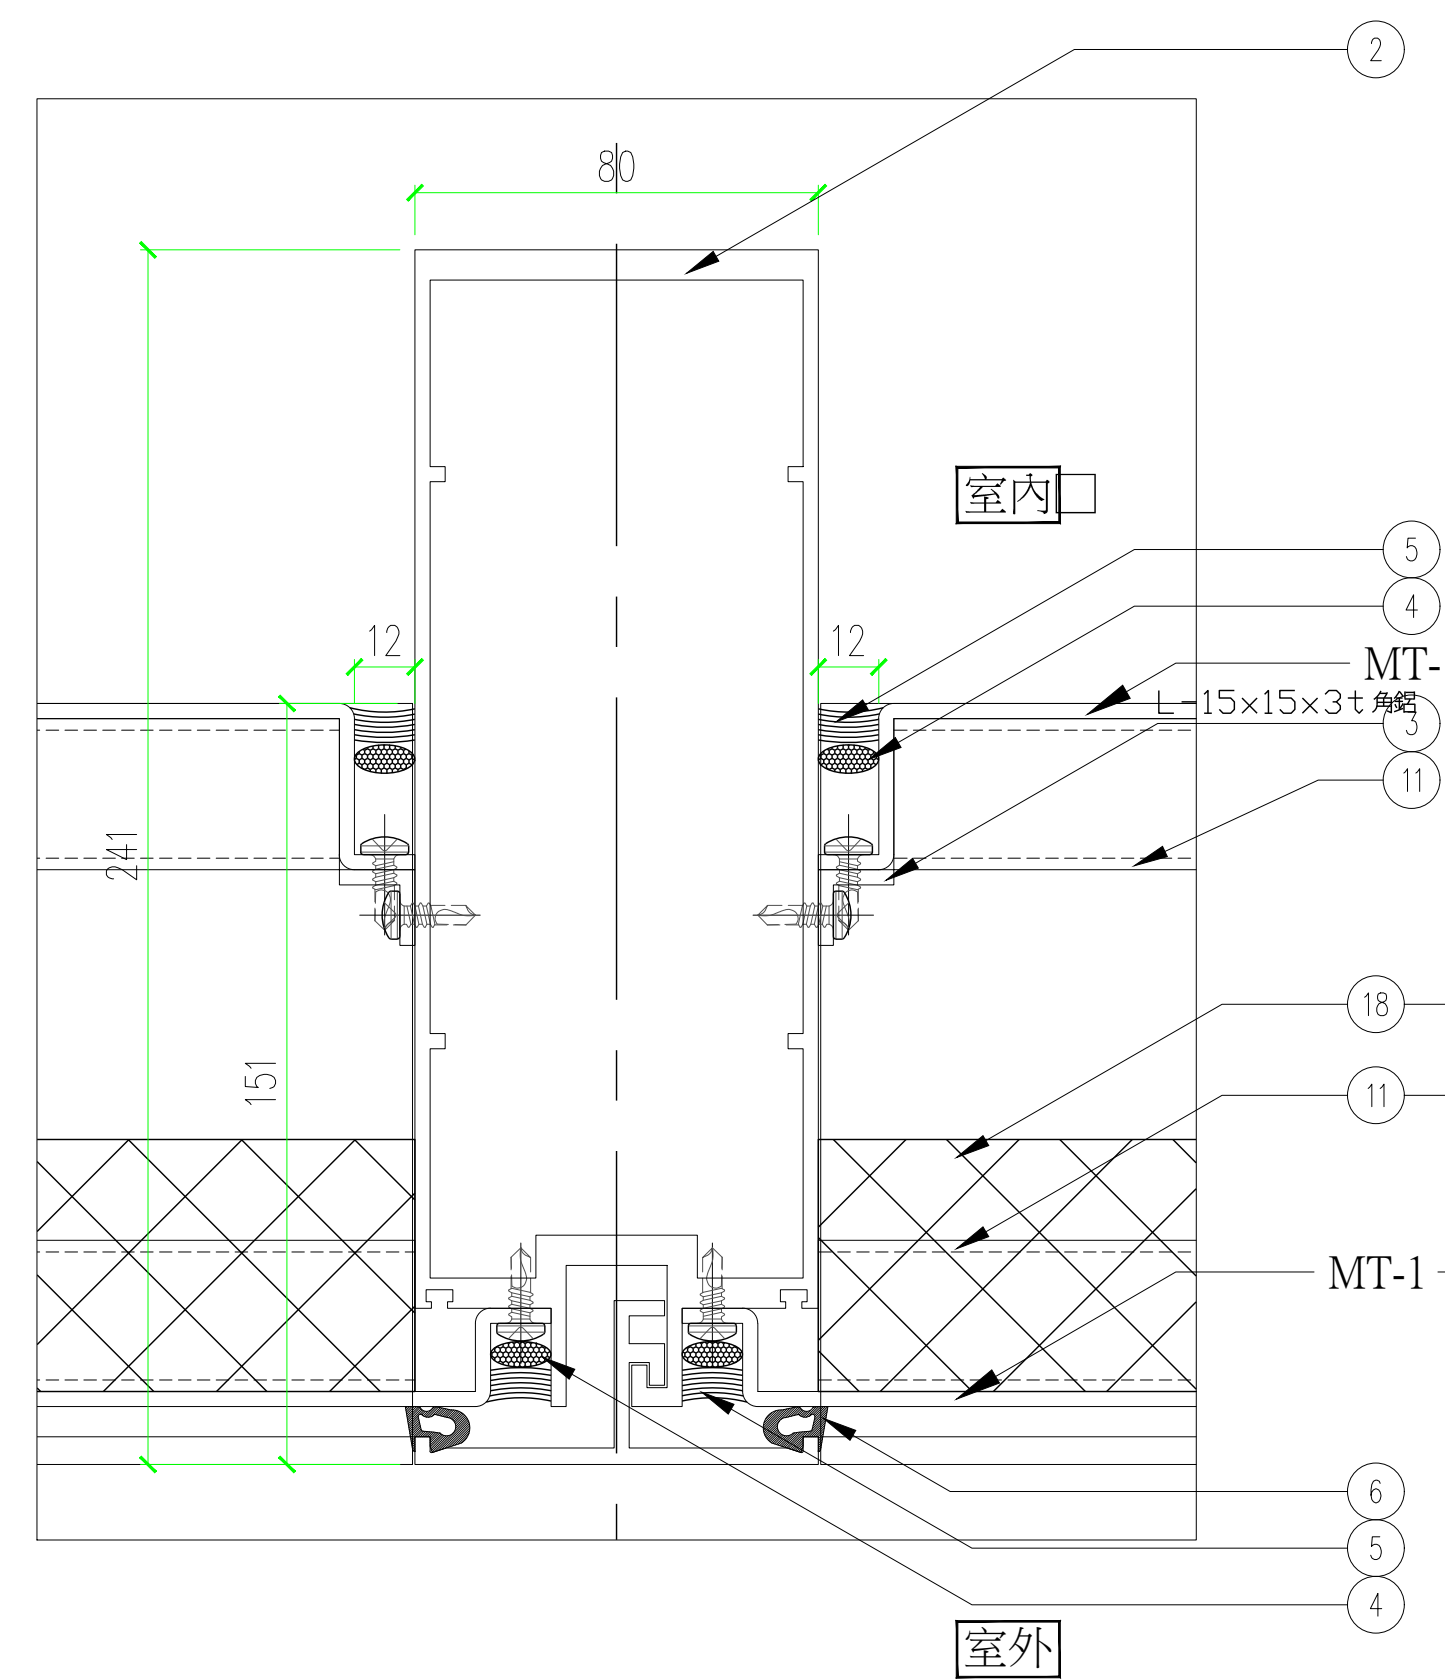

平面大樣 6
1/3

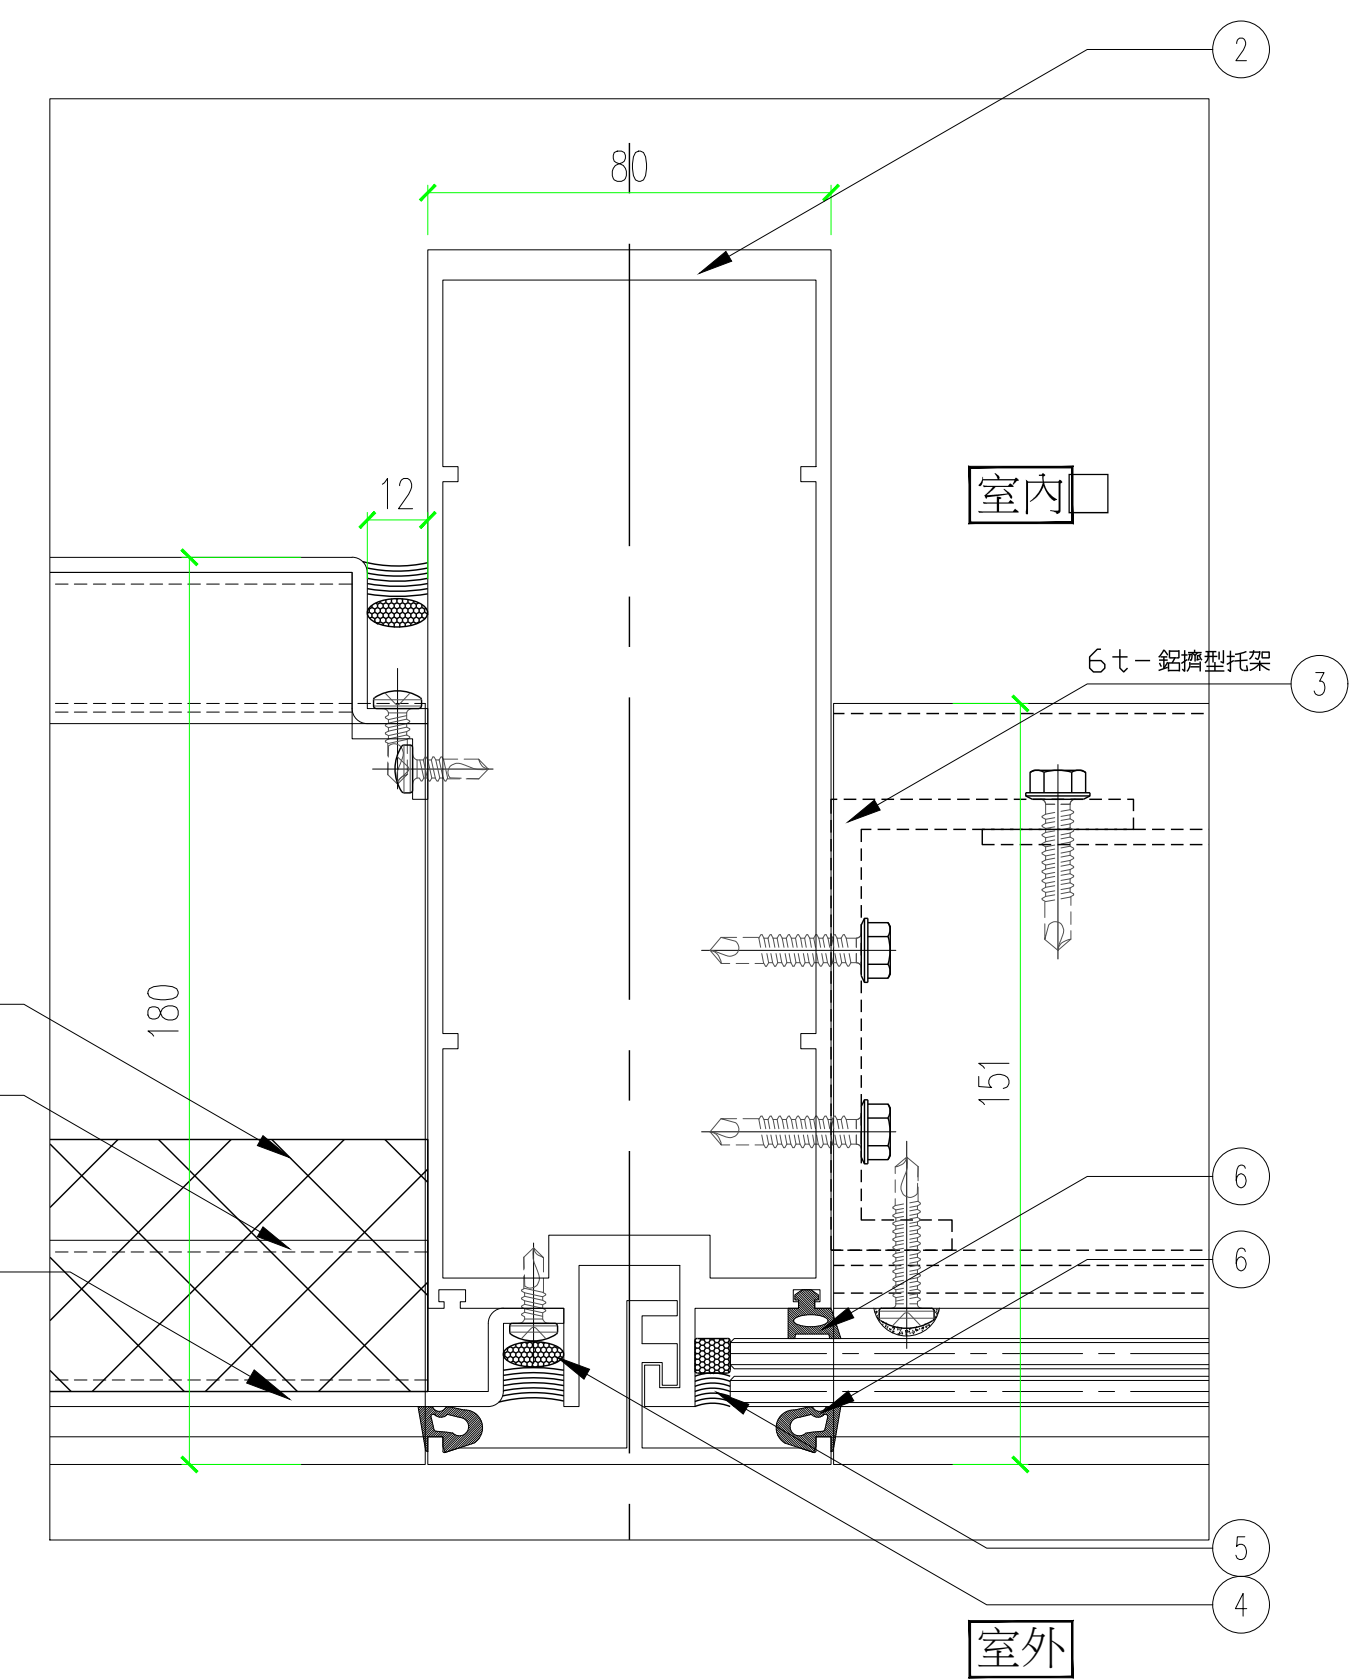

平面大樣 2
1/3

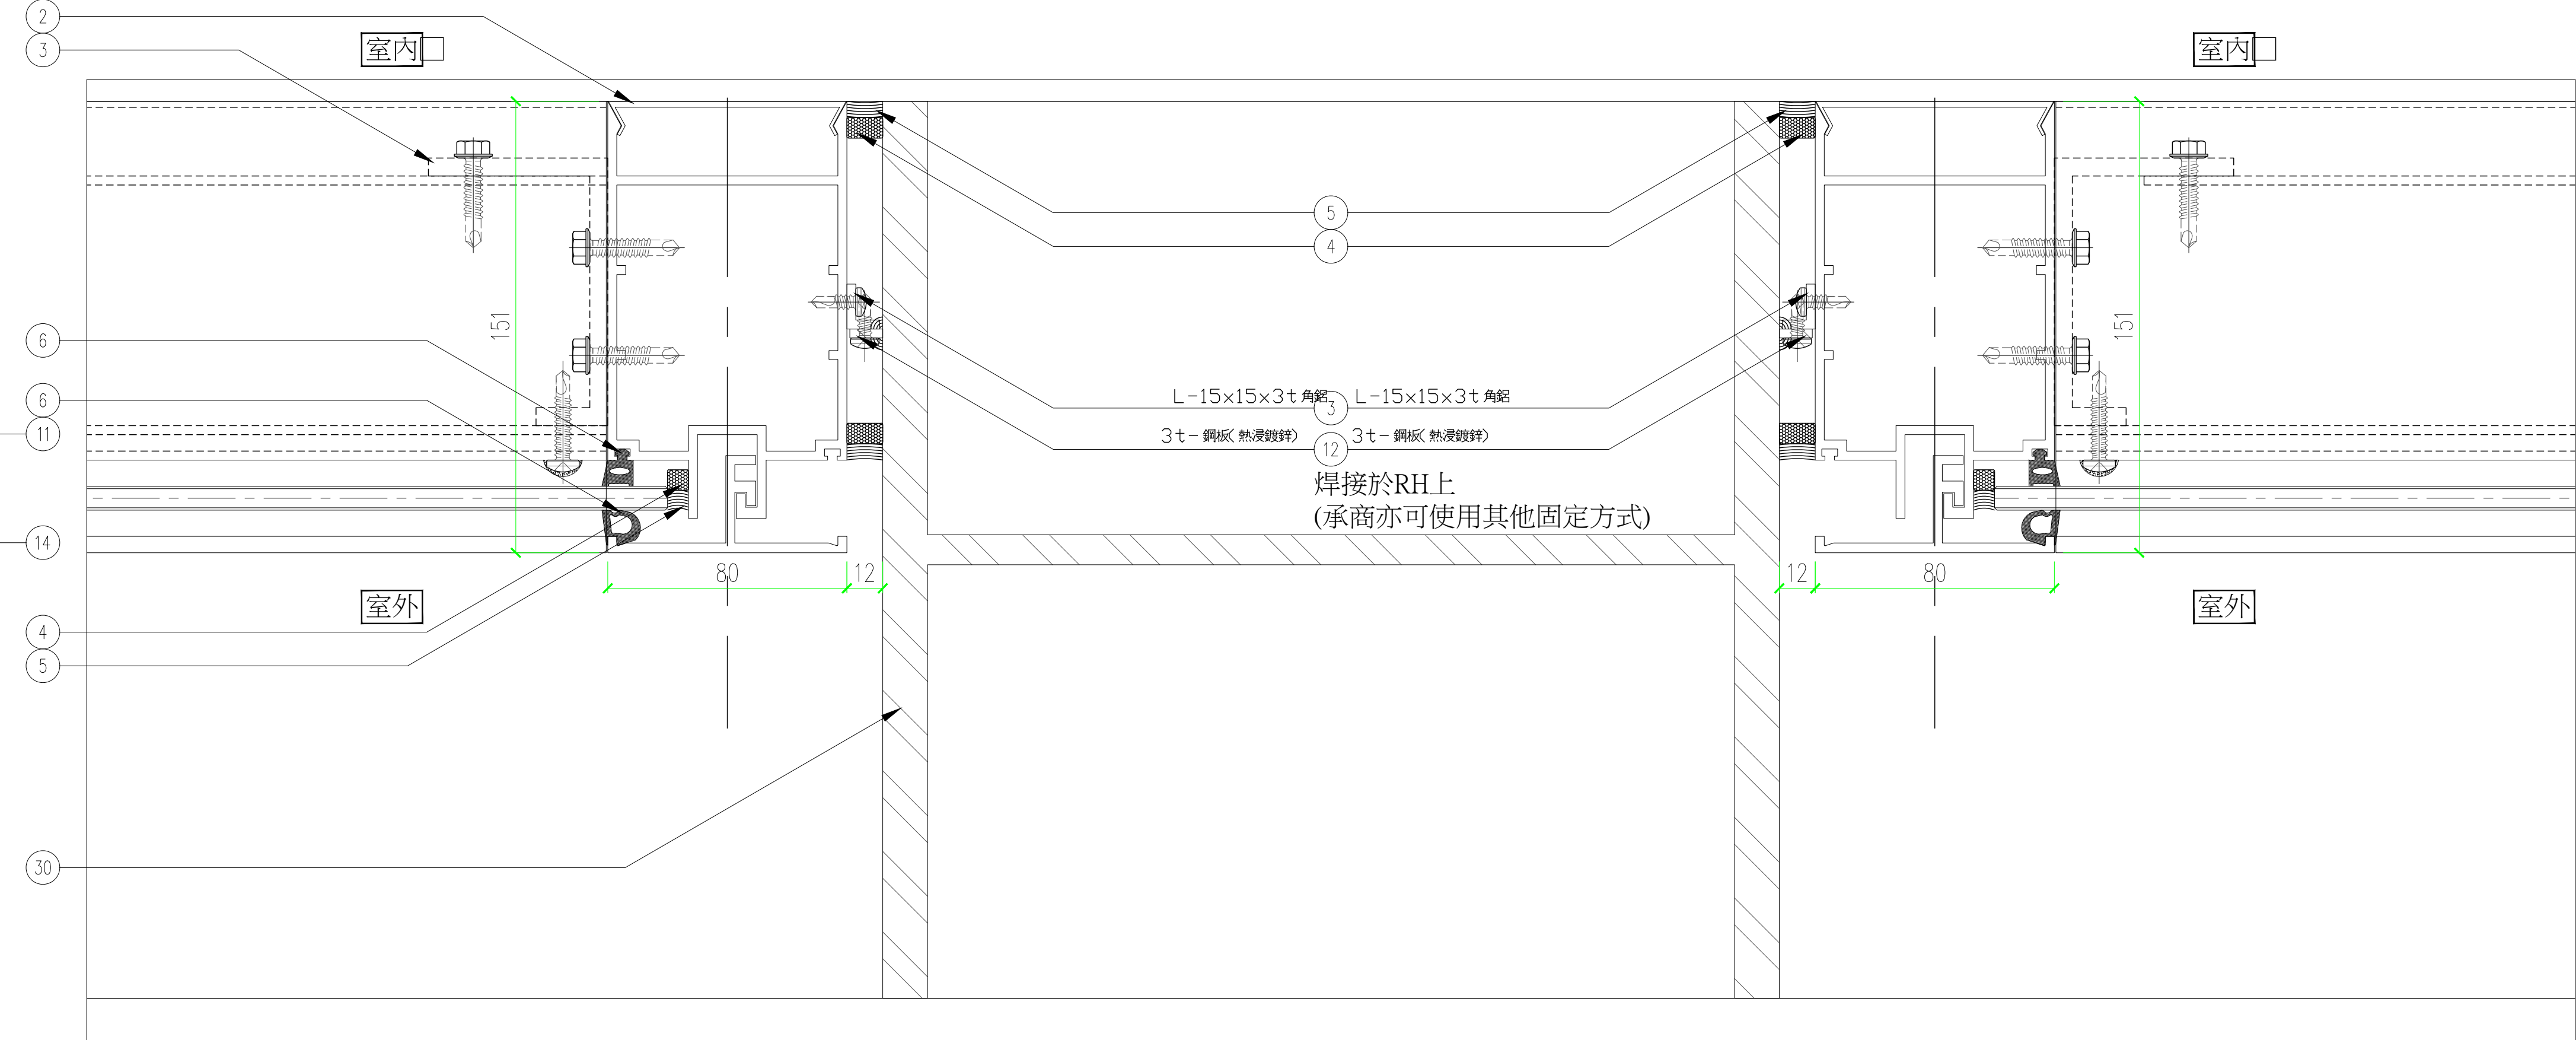

平面大樣 4
1/3