
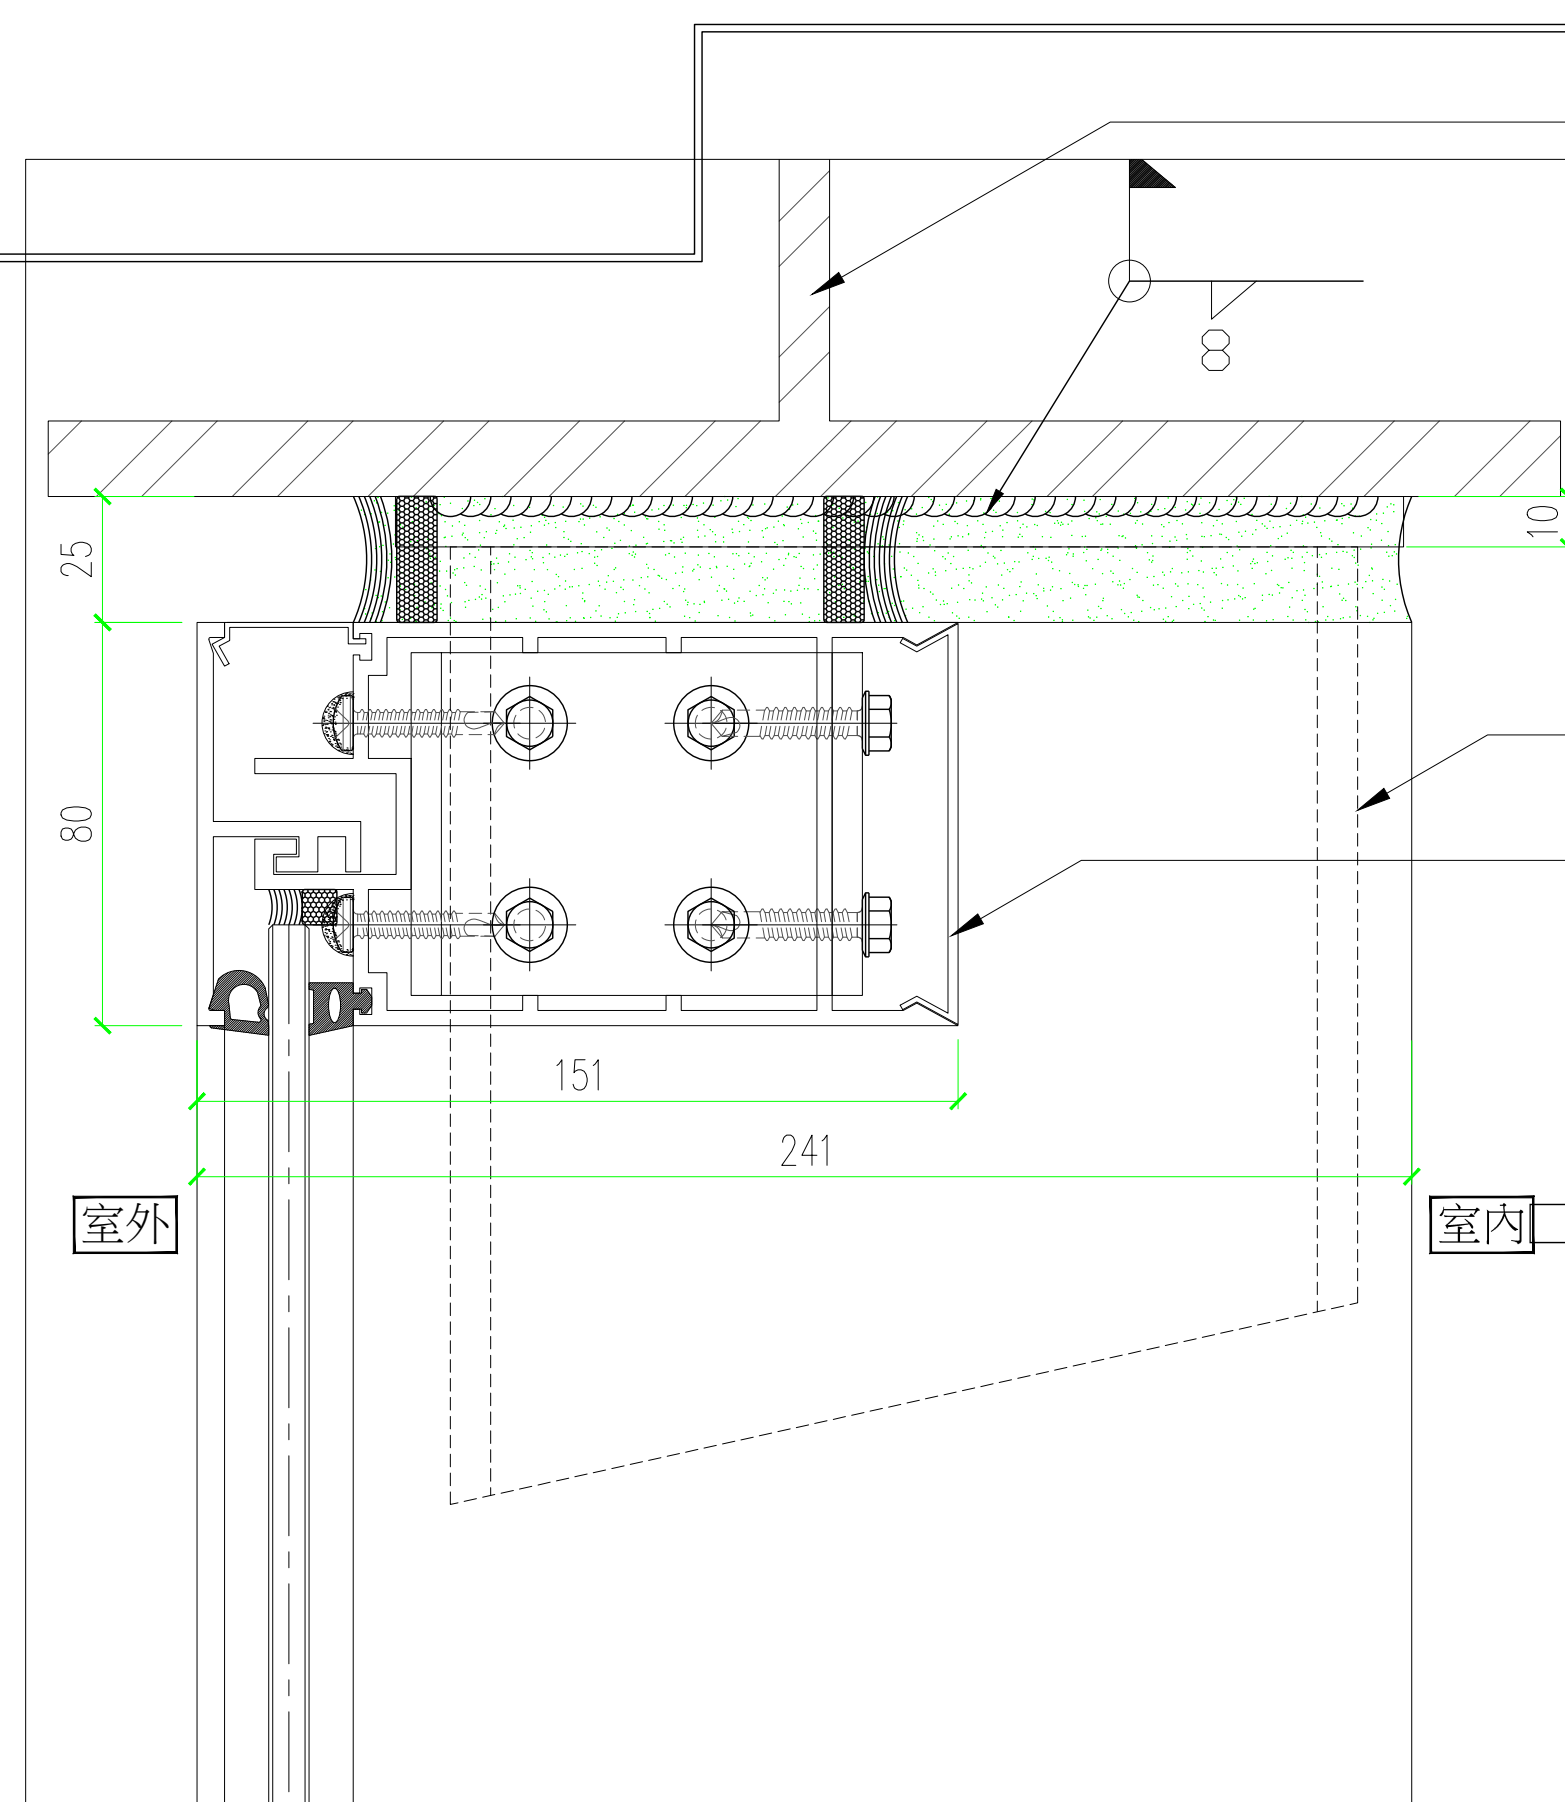
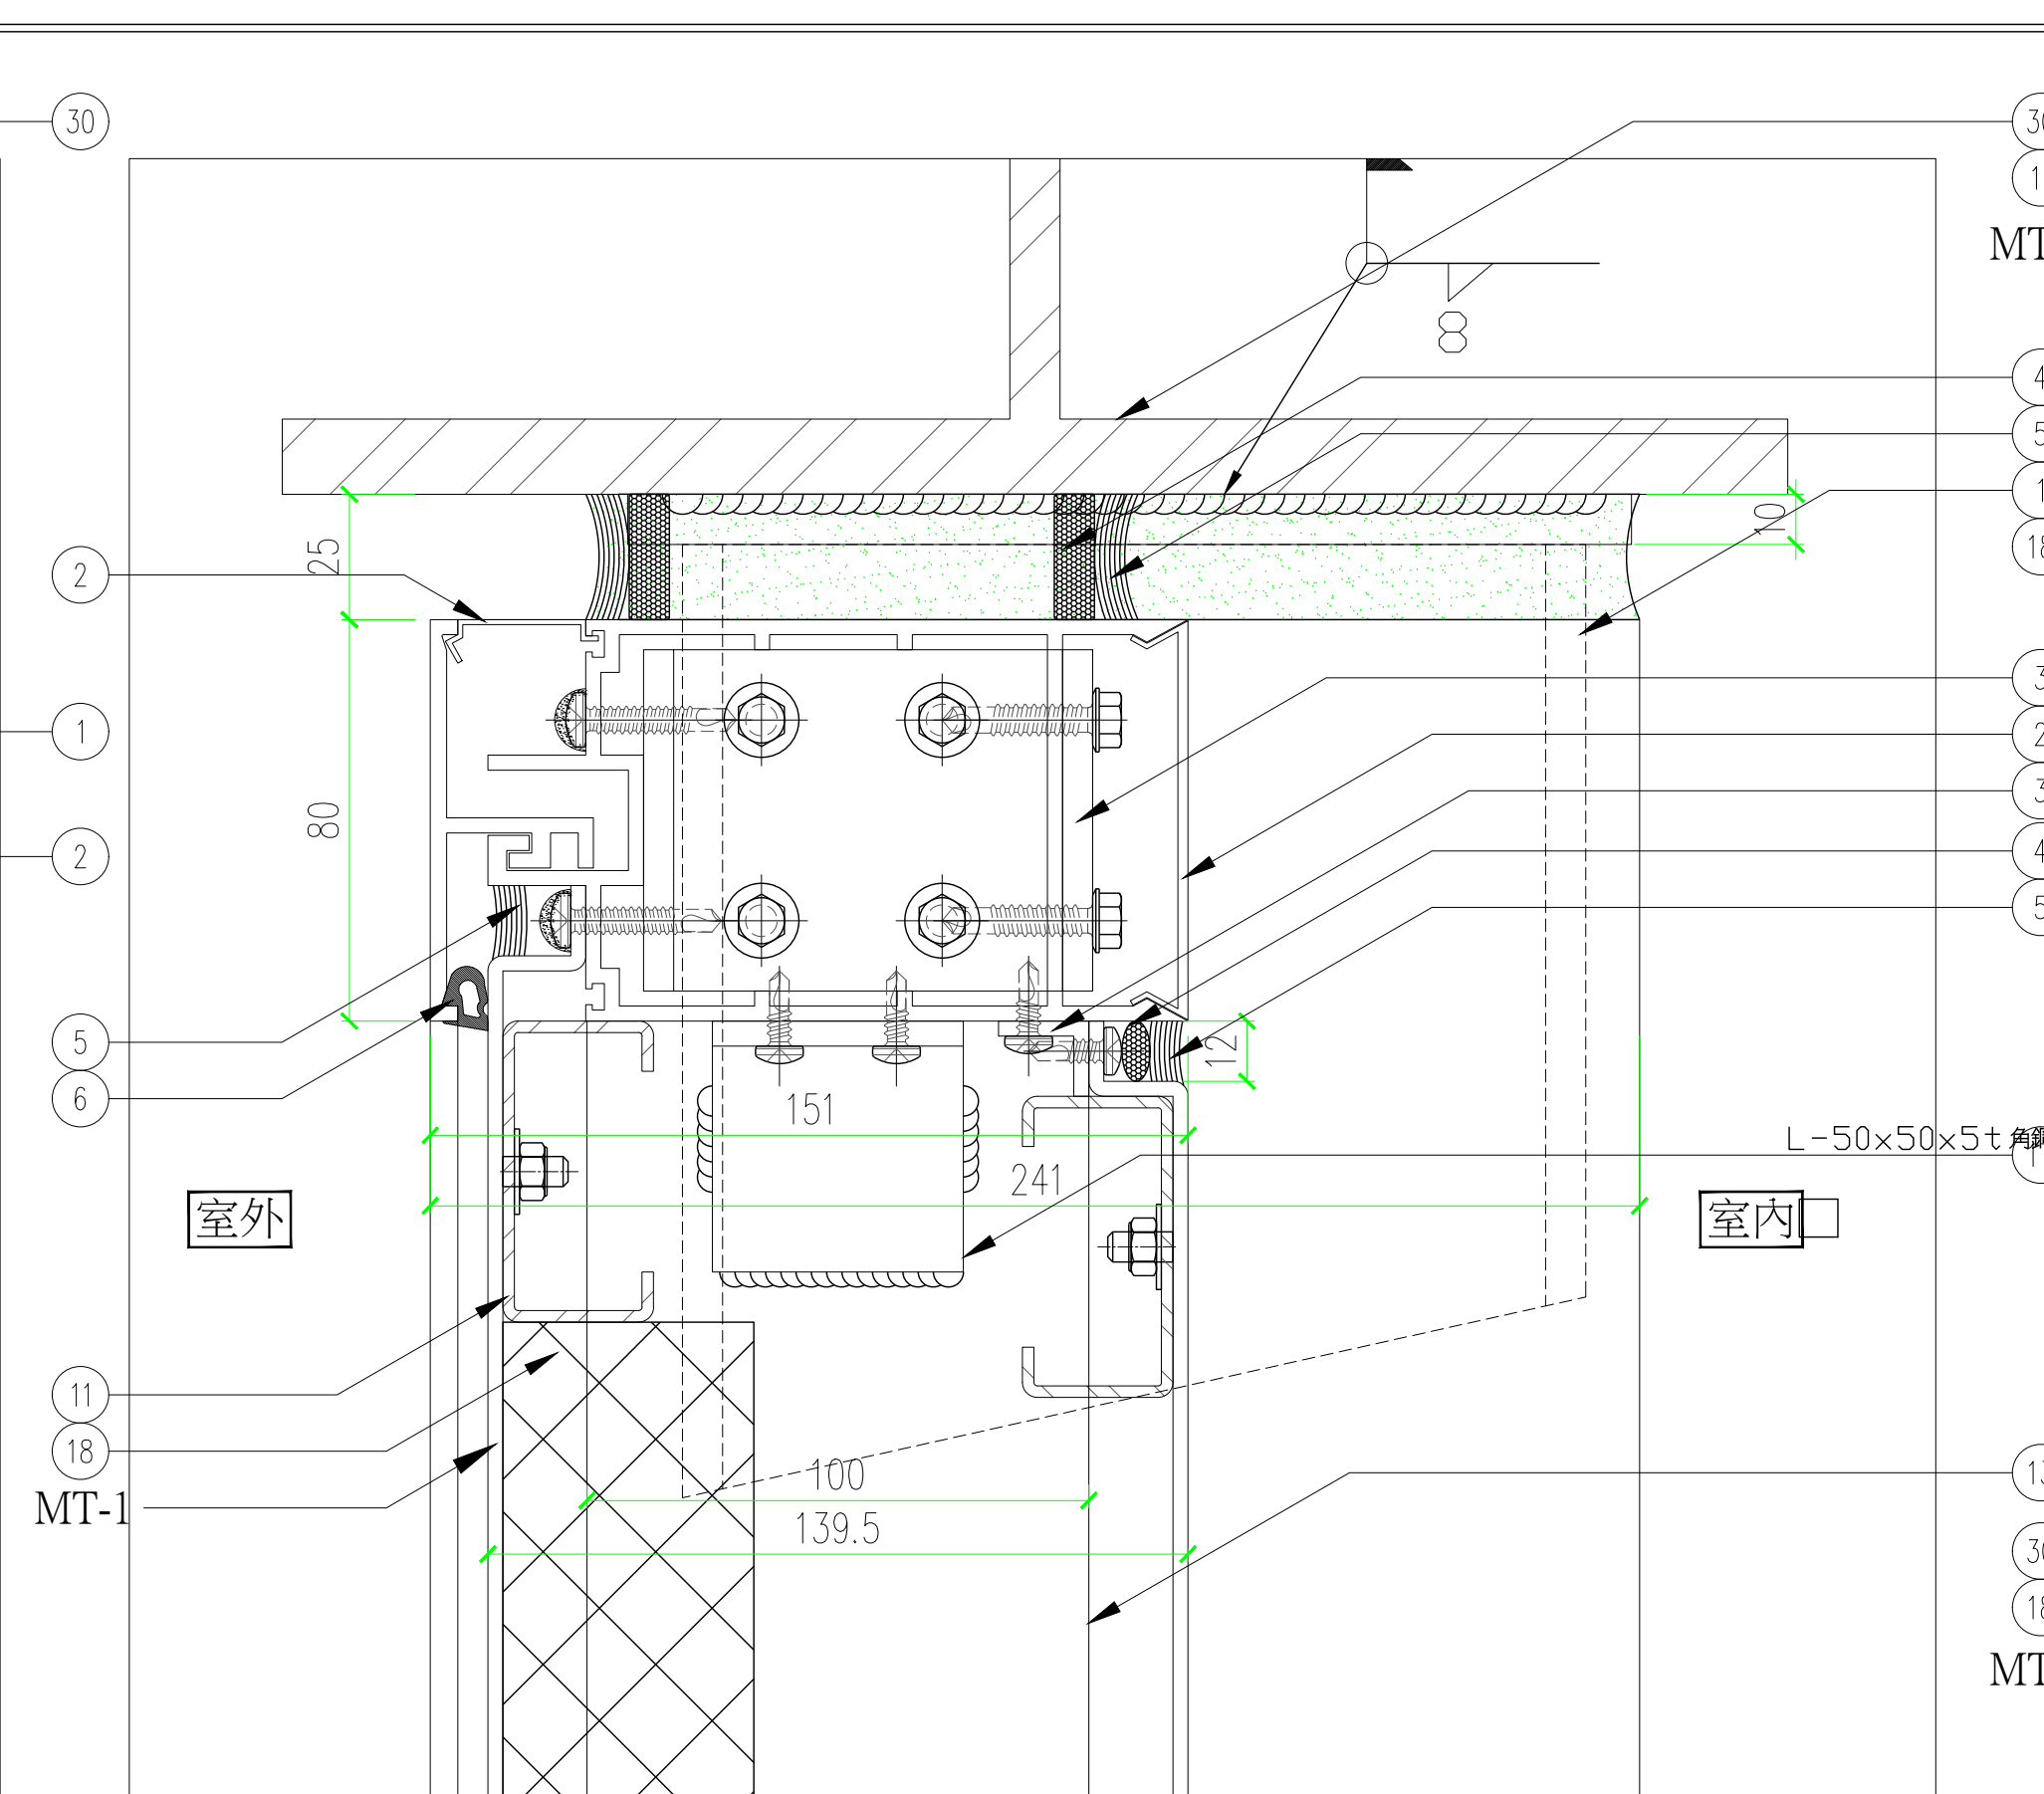


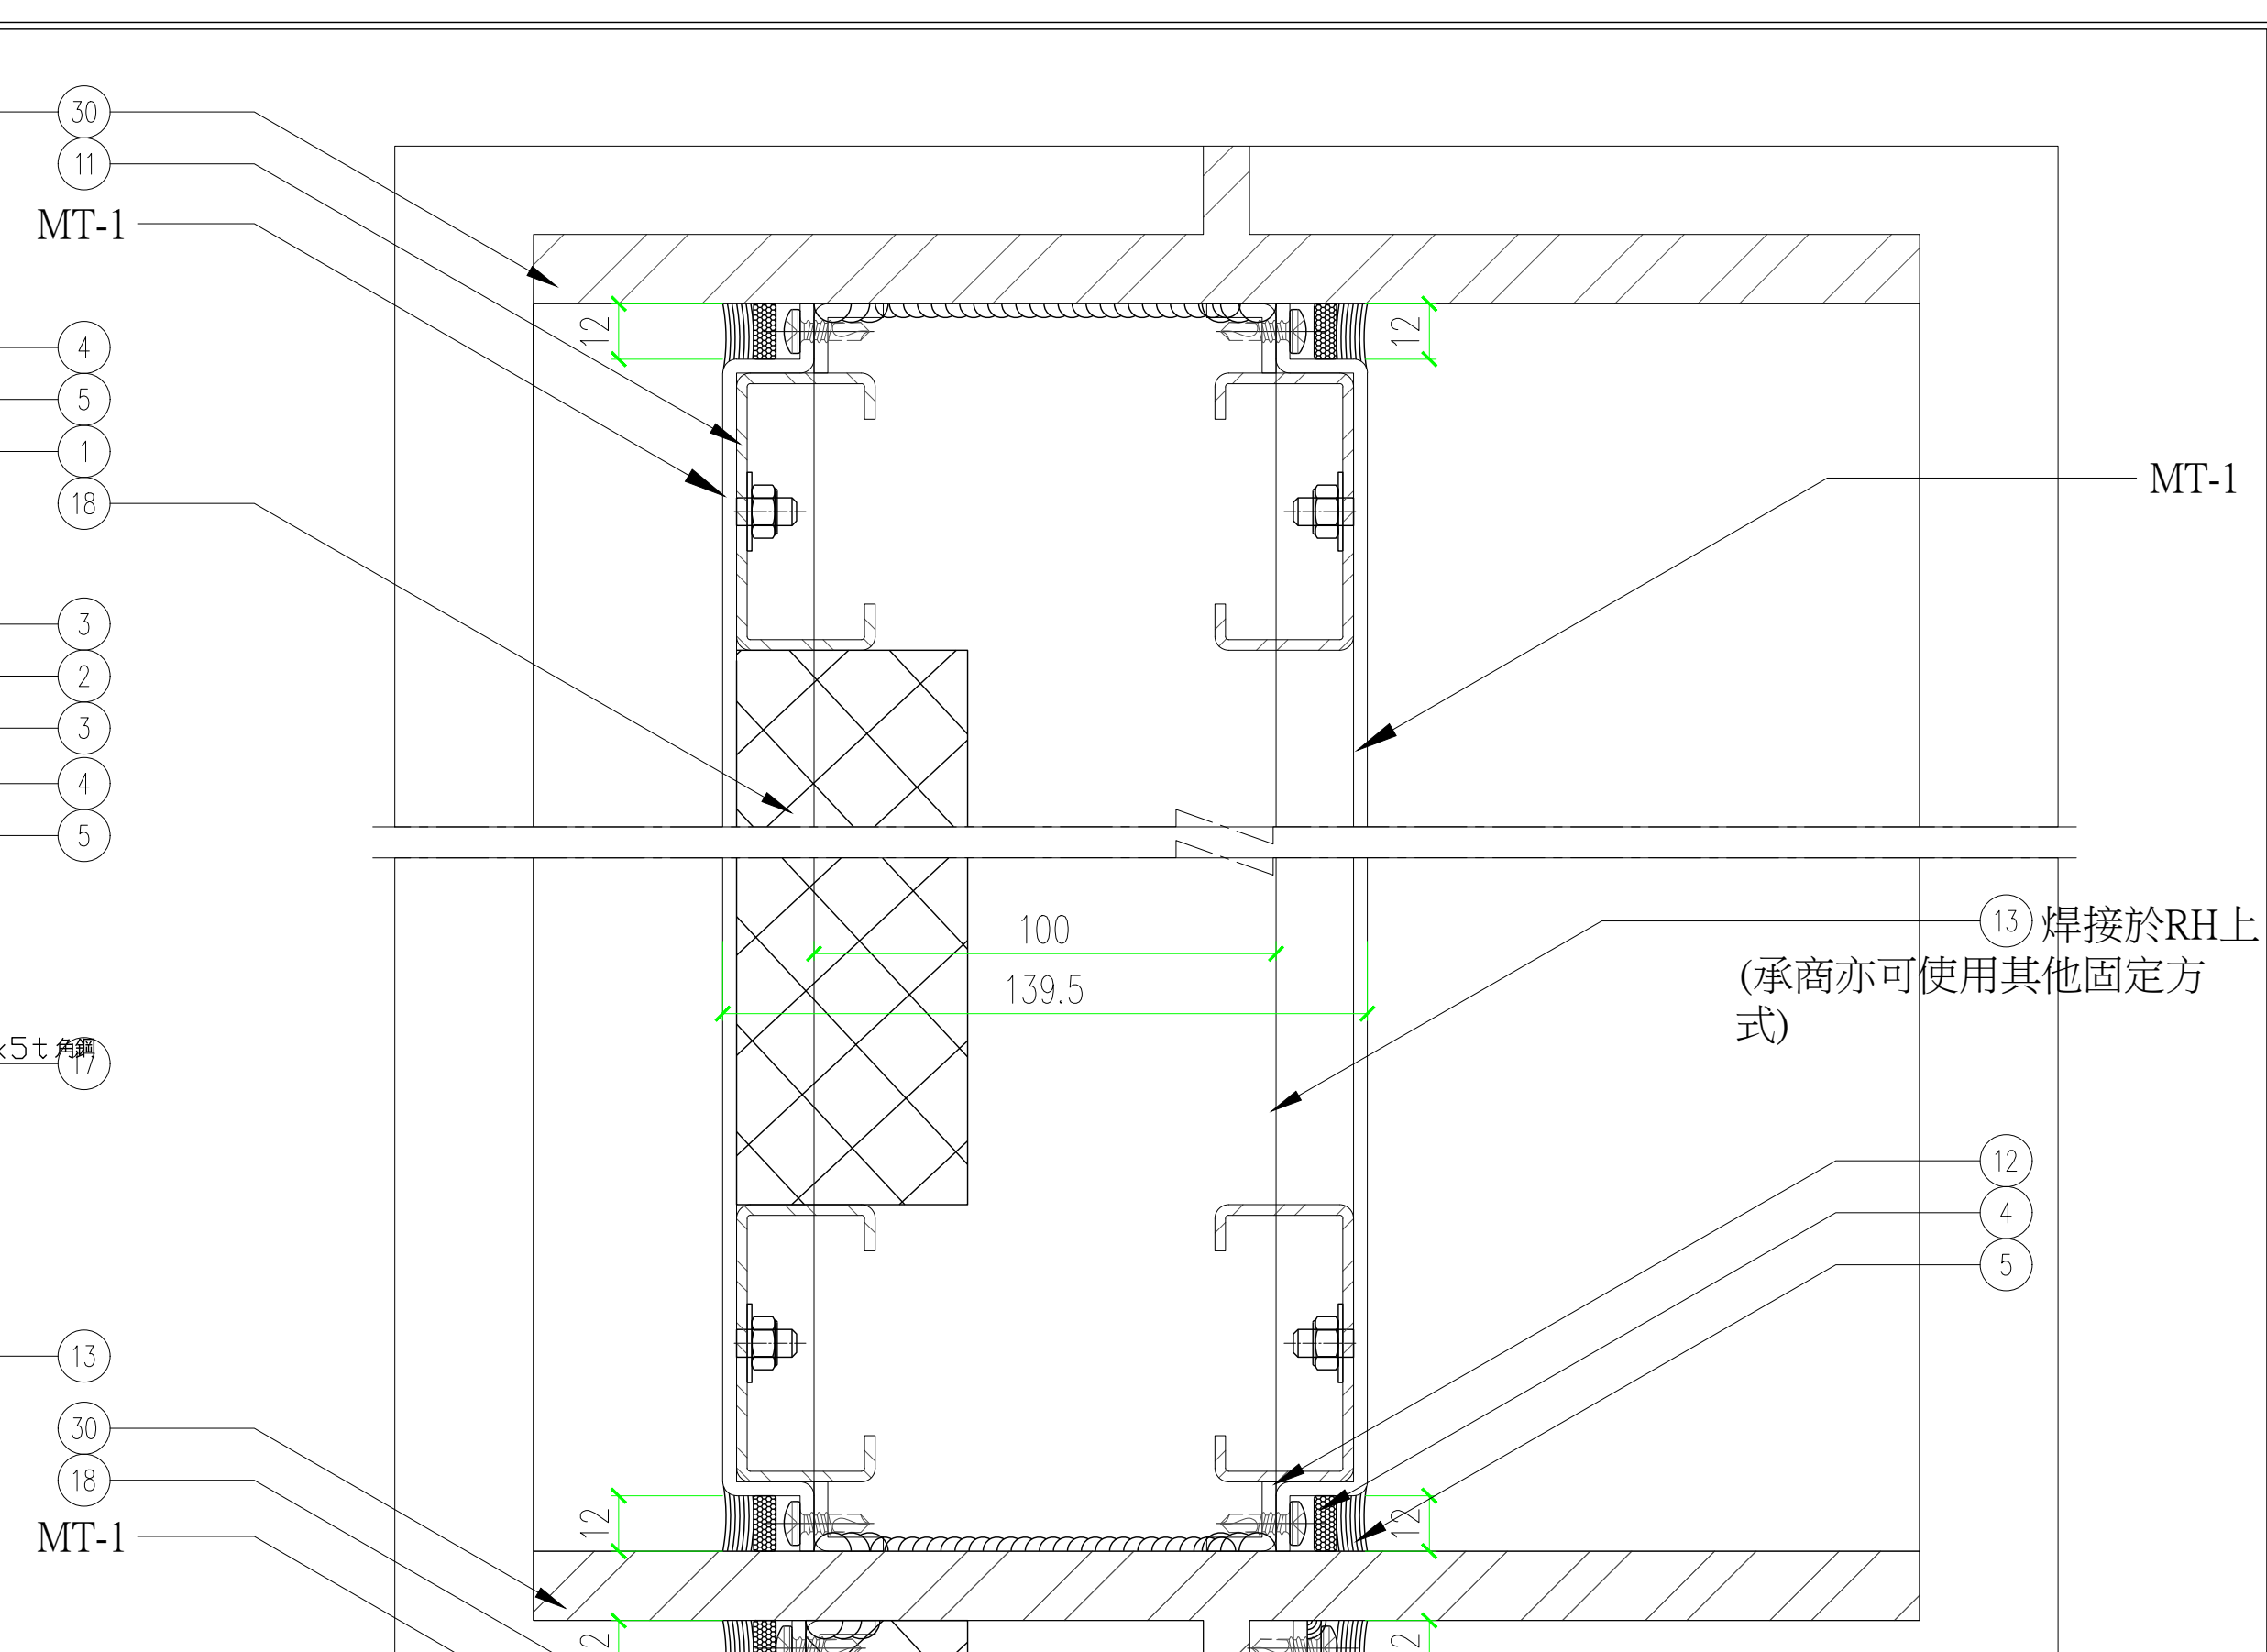


剖面大様

$$\frac{1}{3}$$


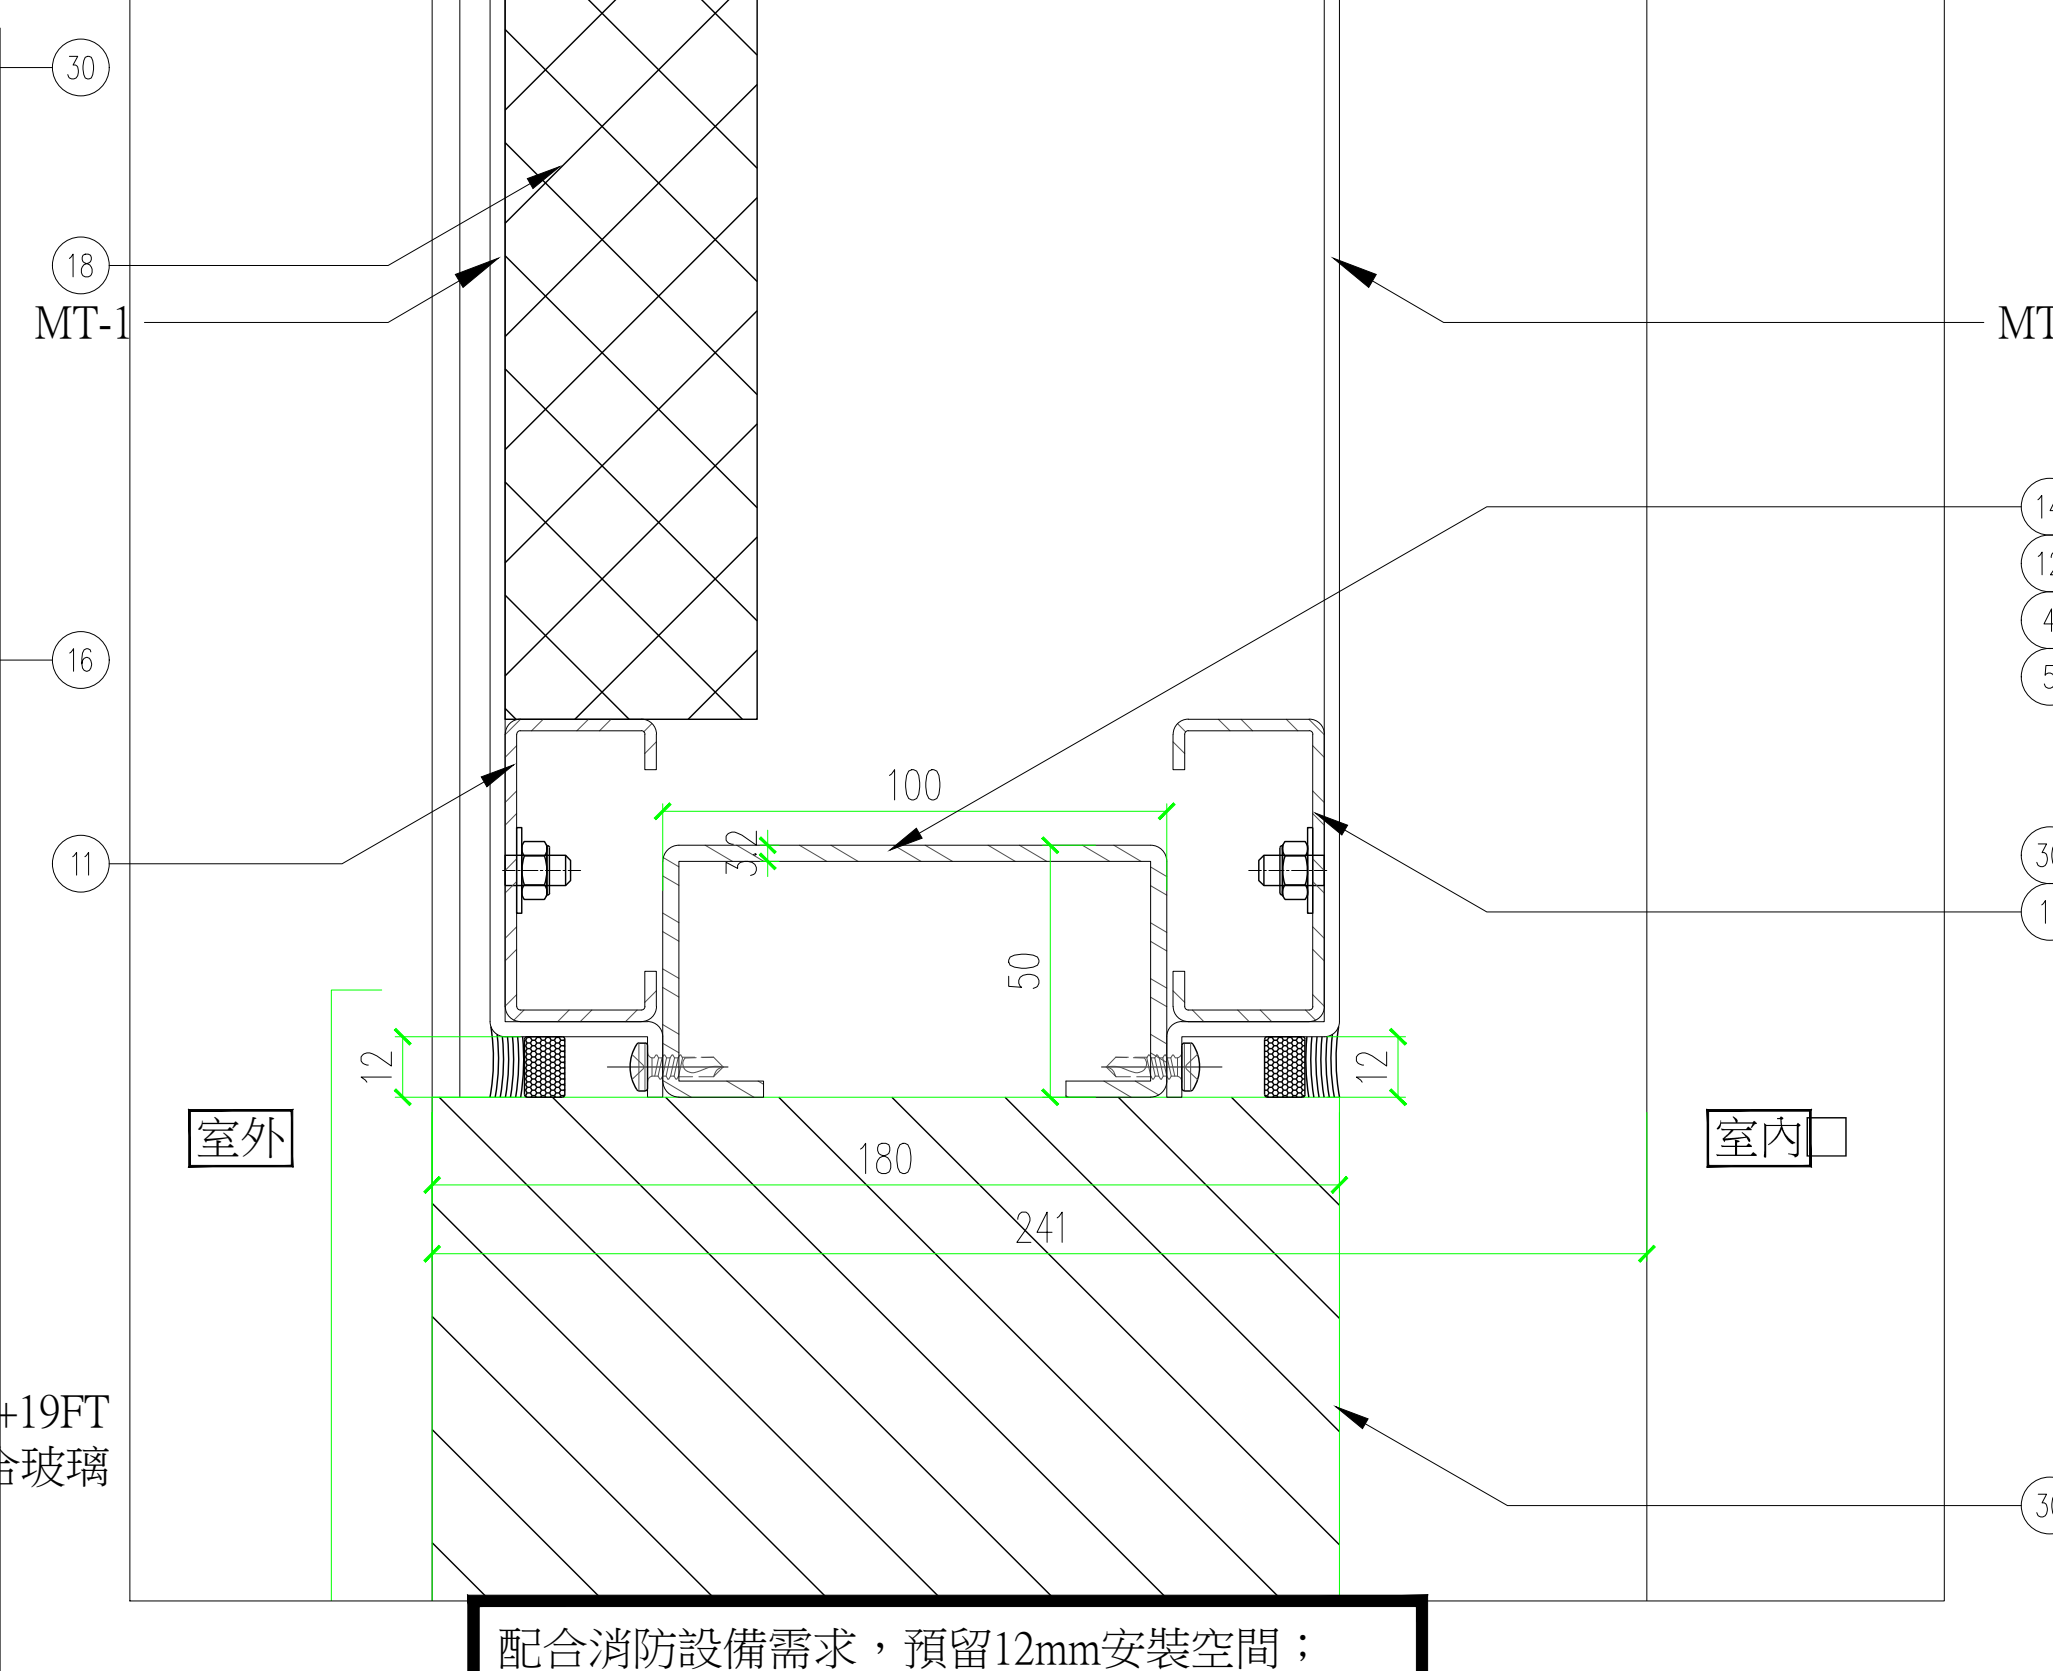
剖面大樣

$$\frac{1}{3}$$


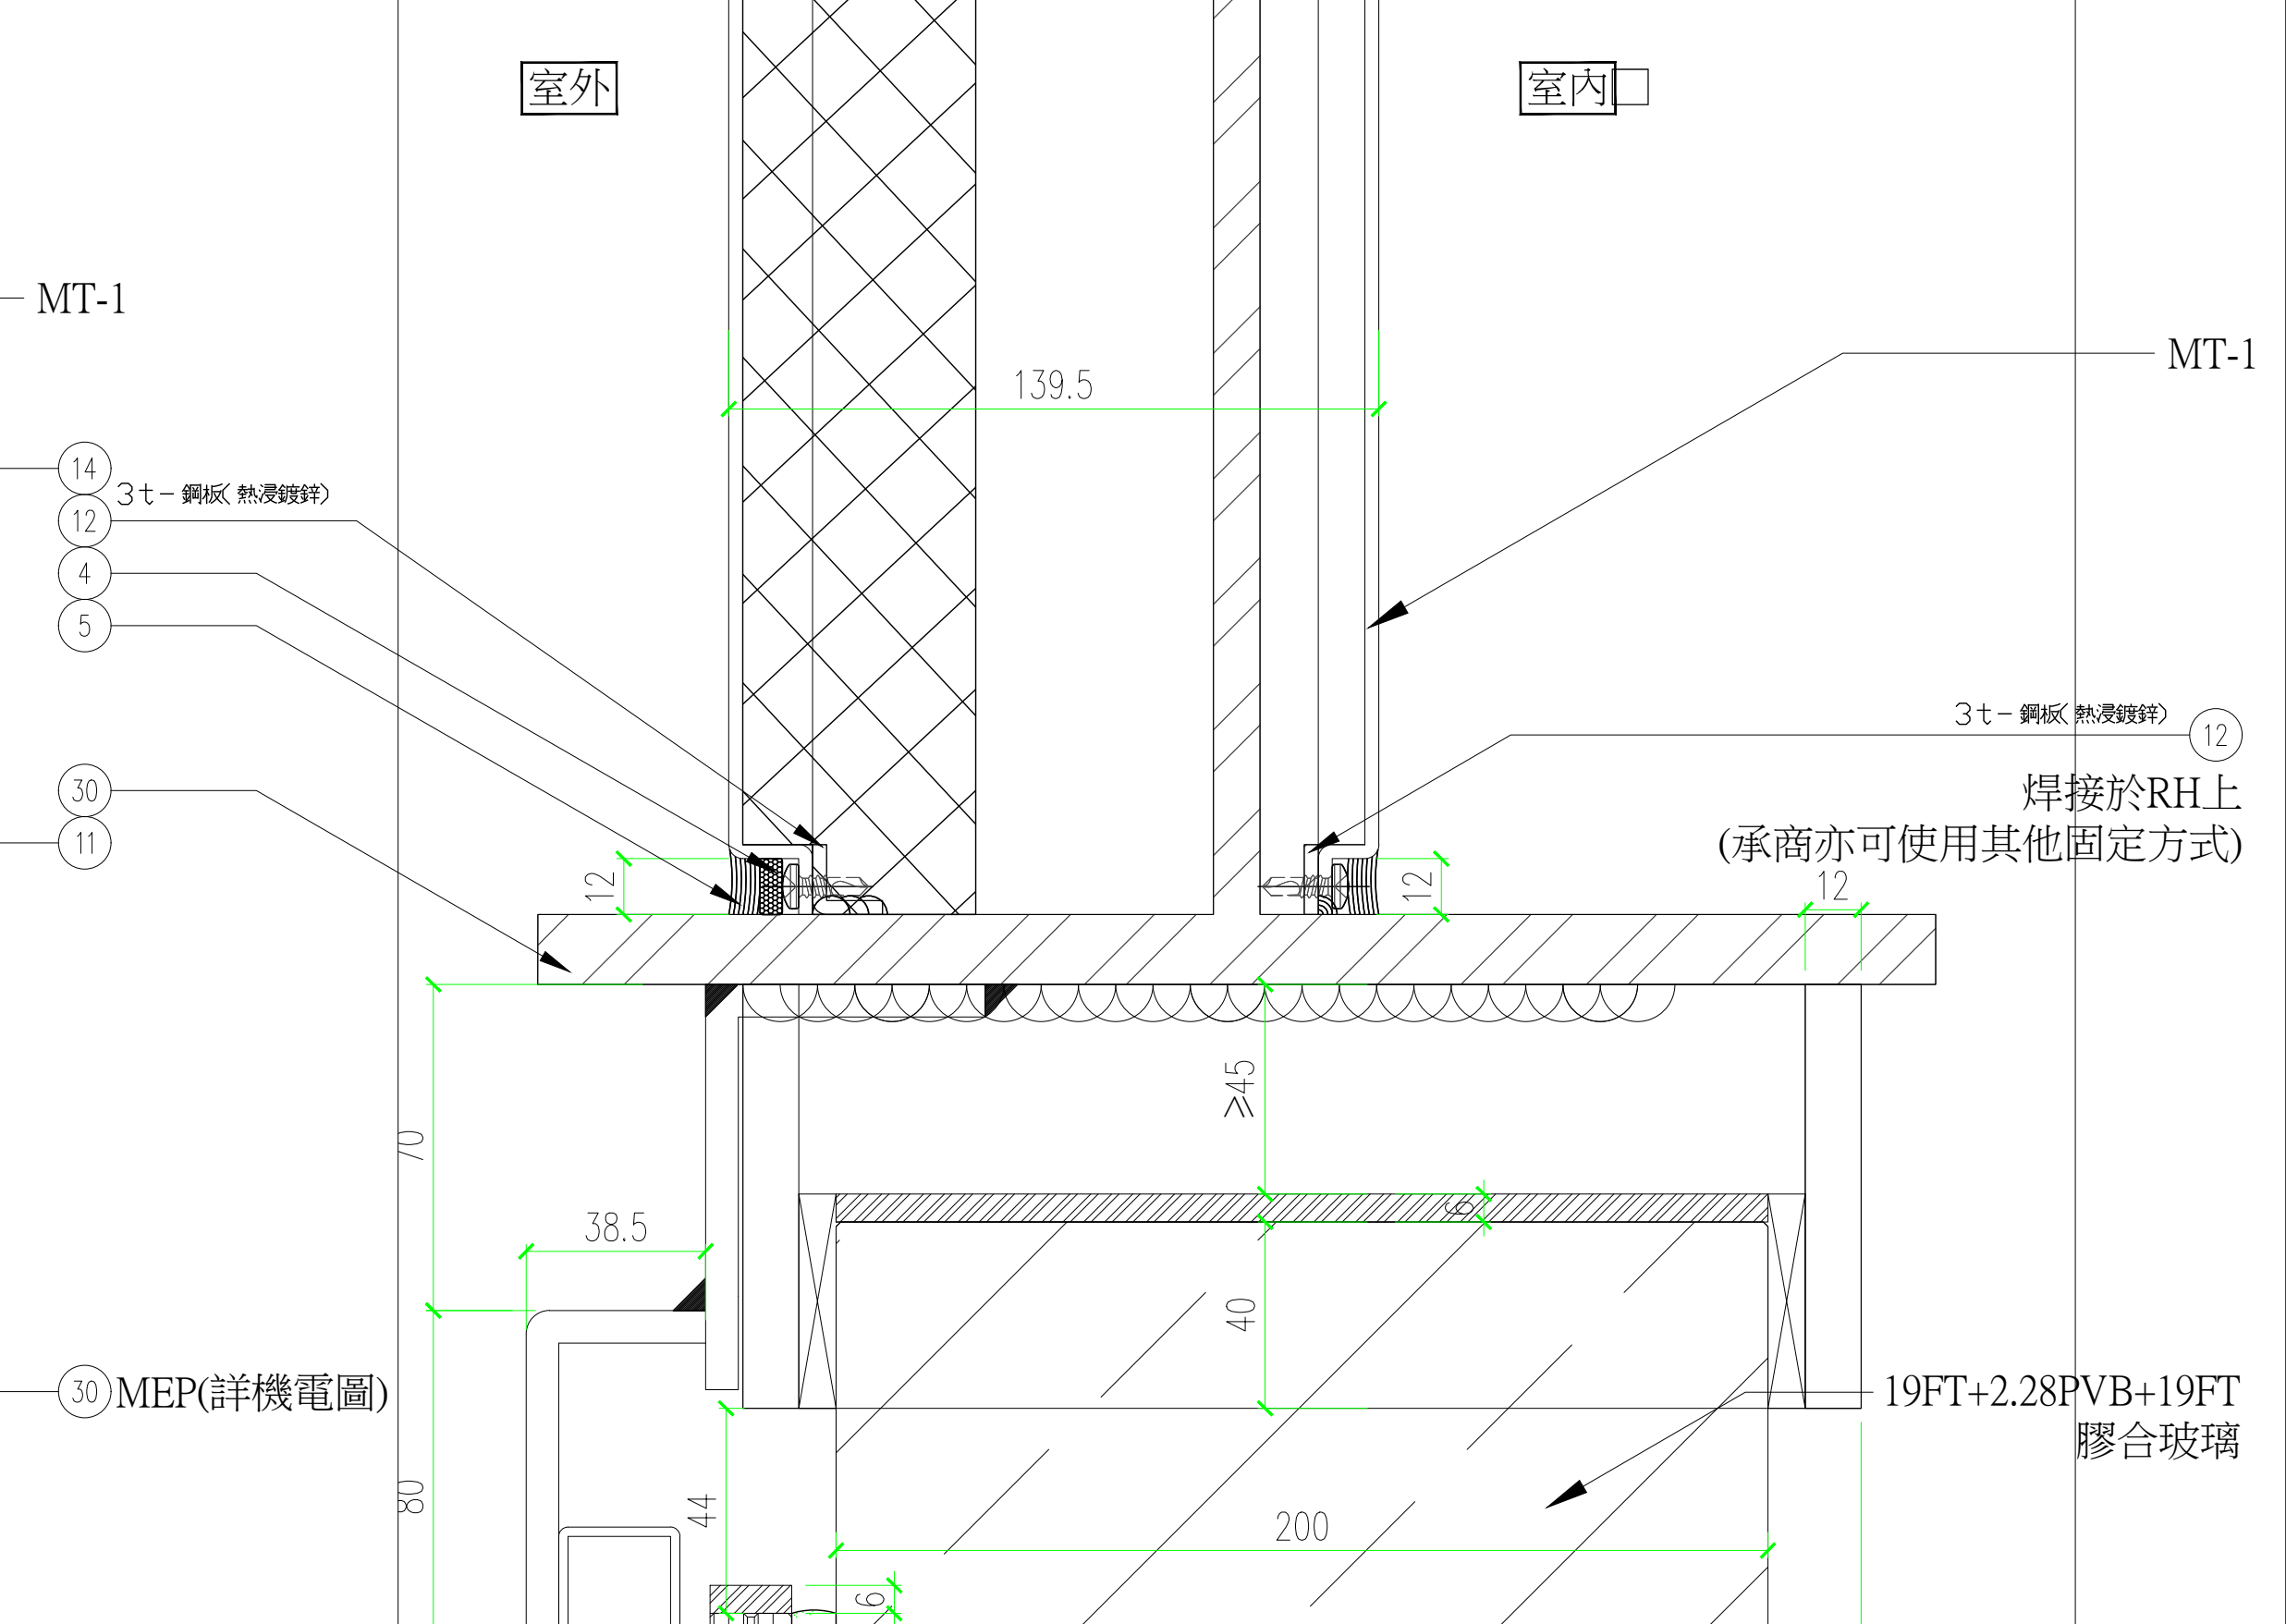
剖面大樣
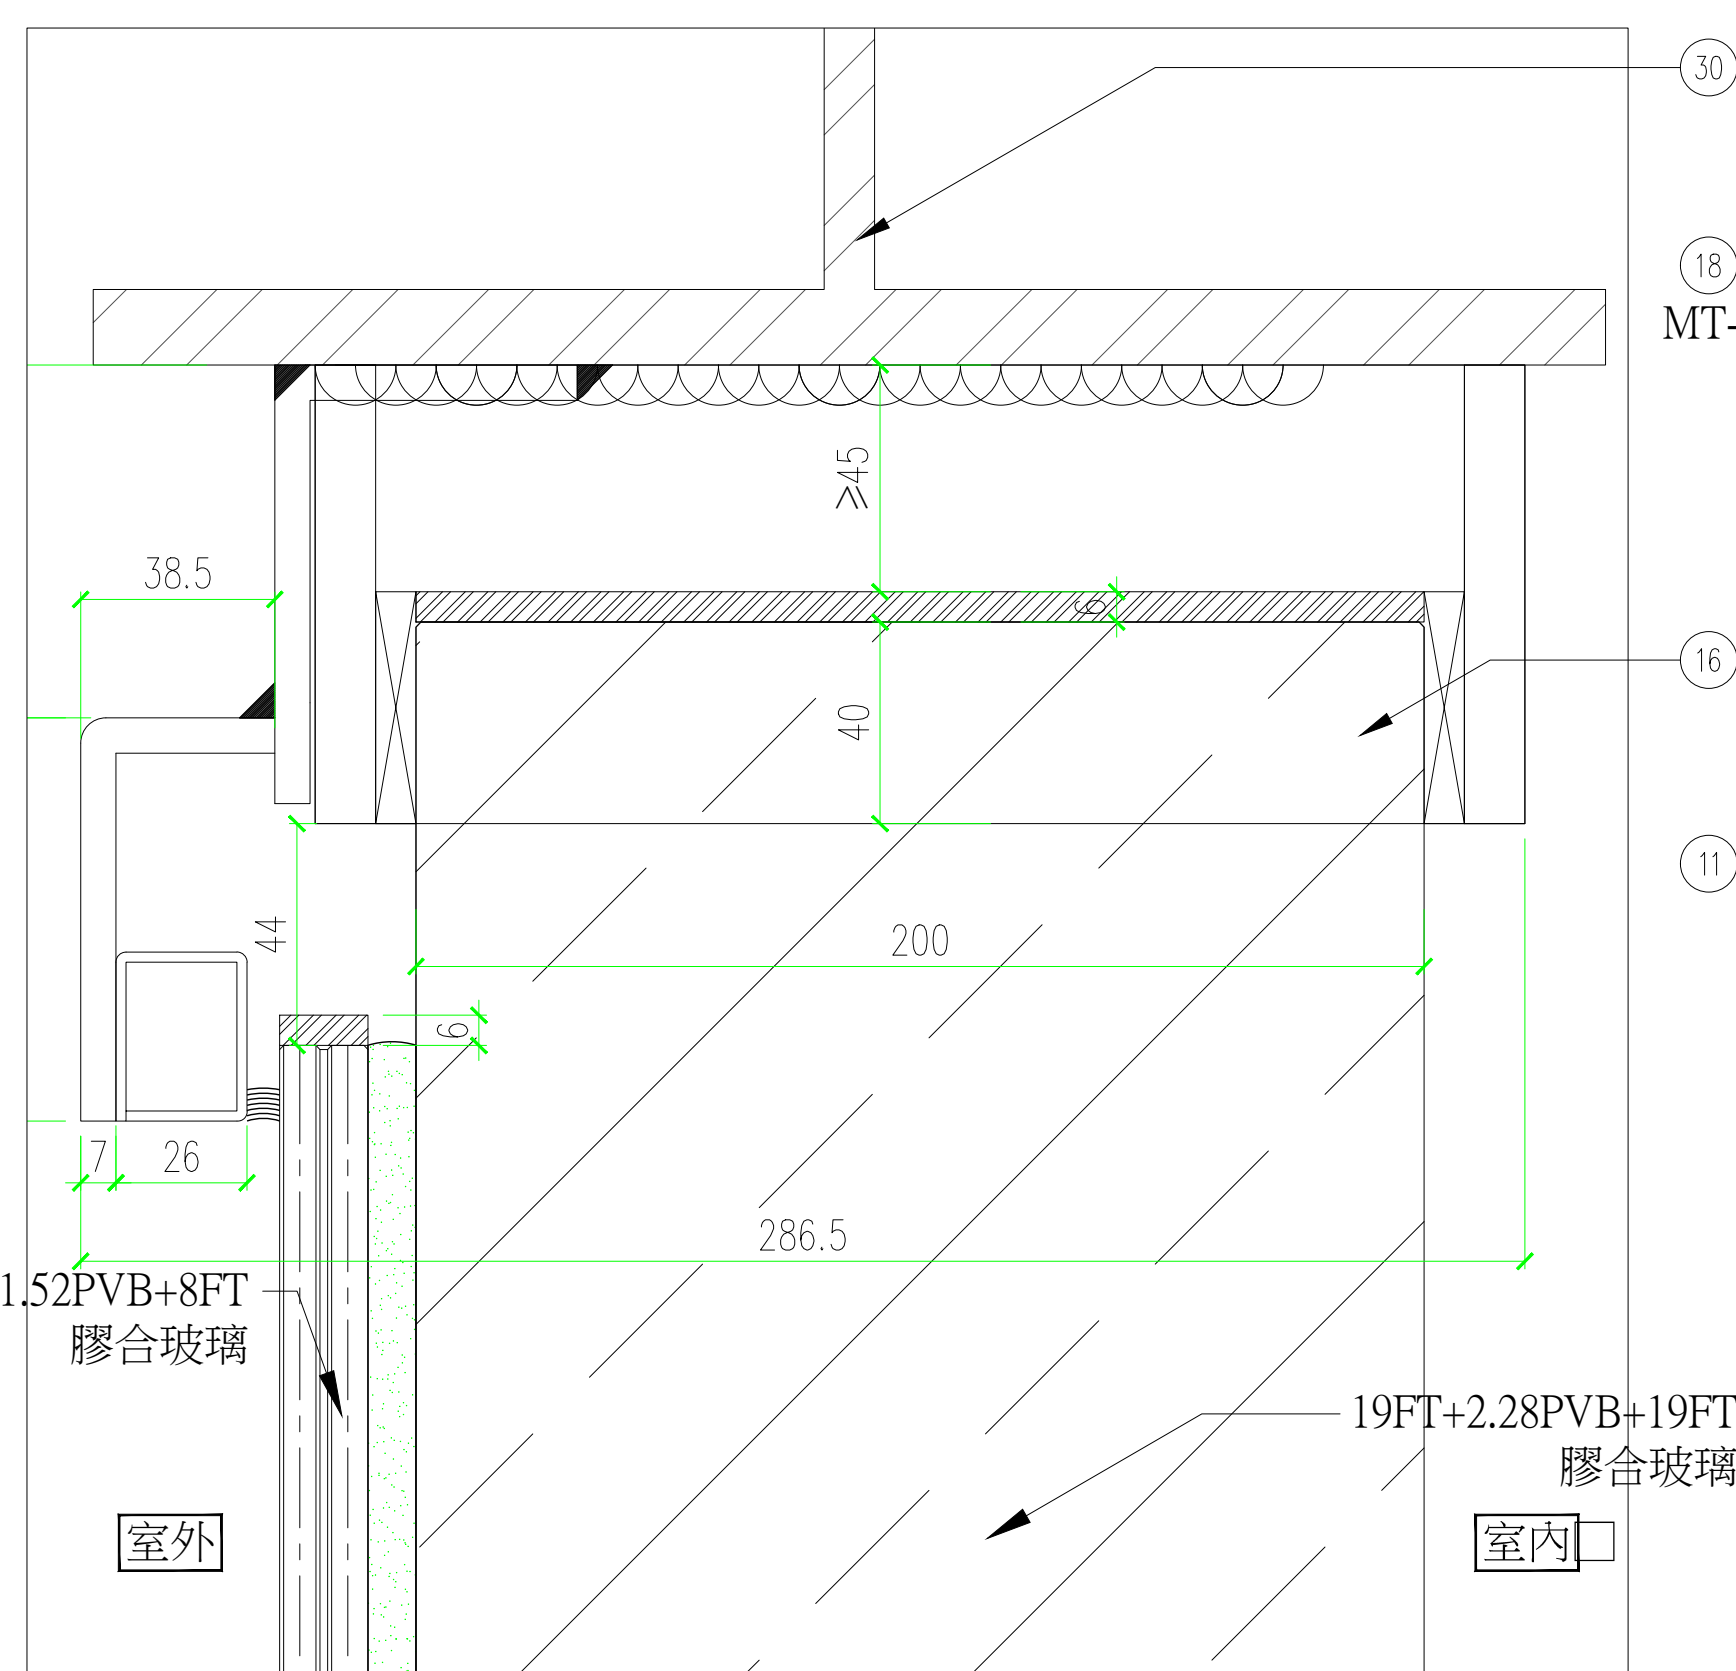
$$\frac{1}{3}$$


剖面大様

$$\frac{1}{3}$$


剖面大様

$$\frac{1}{3}$$


剖面大樣

$$\frac{1}{3}$$

配合消防設備需求，預留12mm安裝空間；
待箱體安裝完成後，再於外圈施作整圈防水膠