



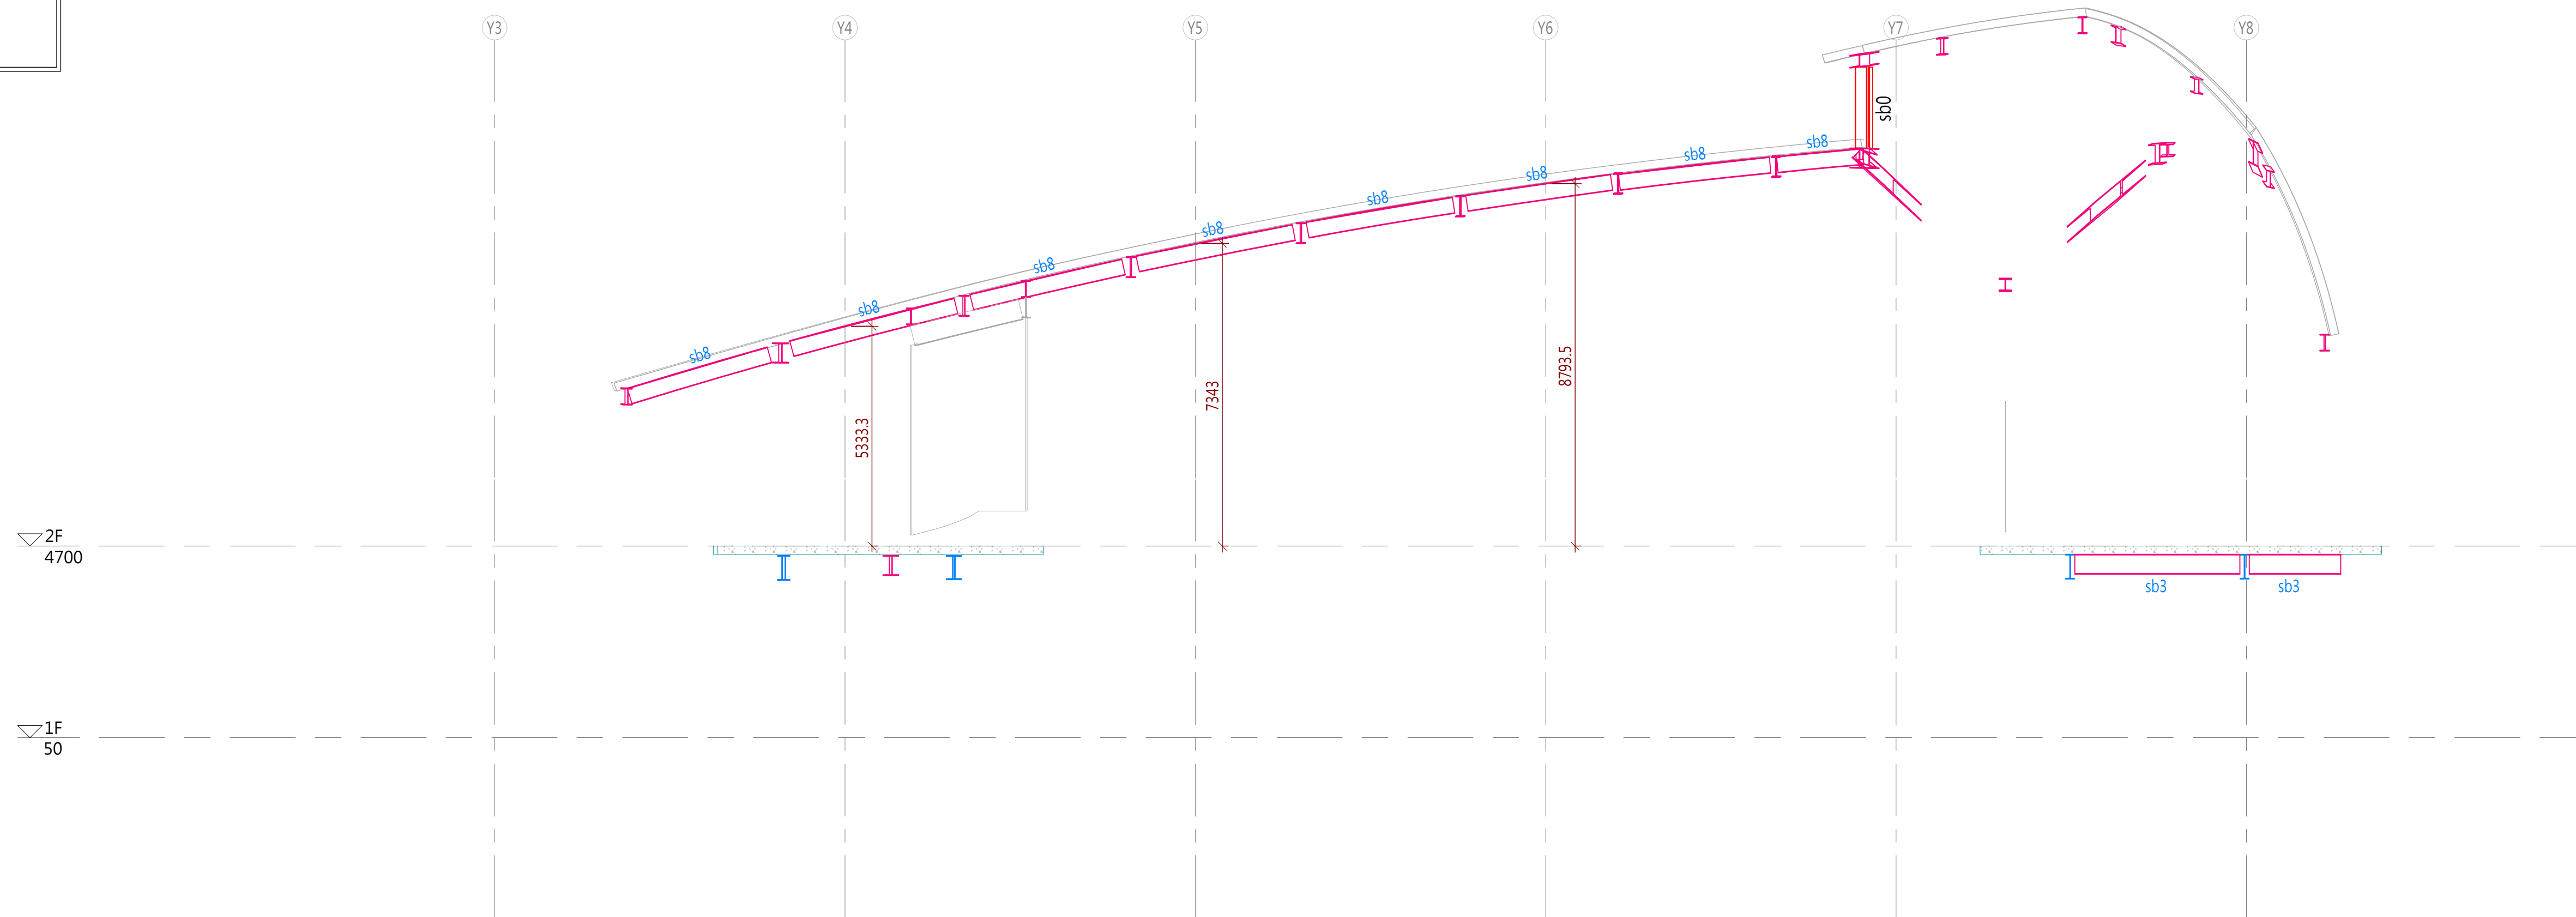

1
S9-45
Line X5a 構架立面圖
1:100

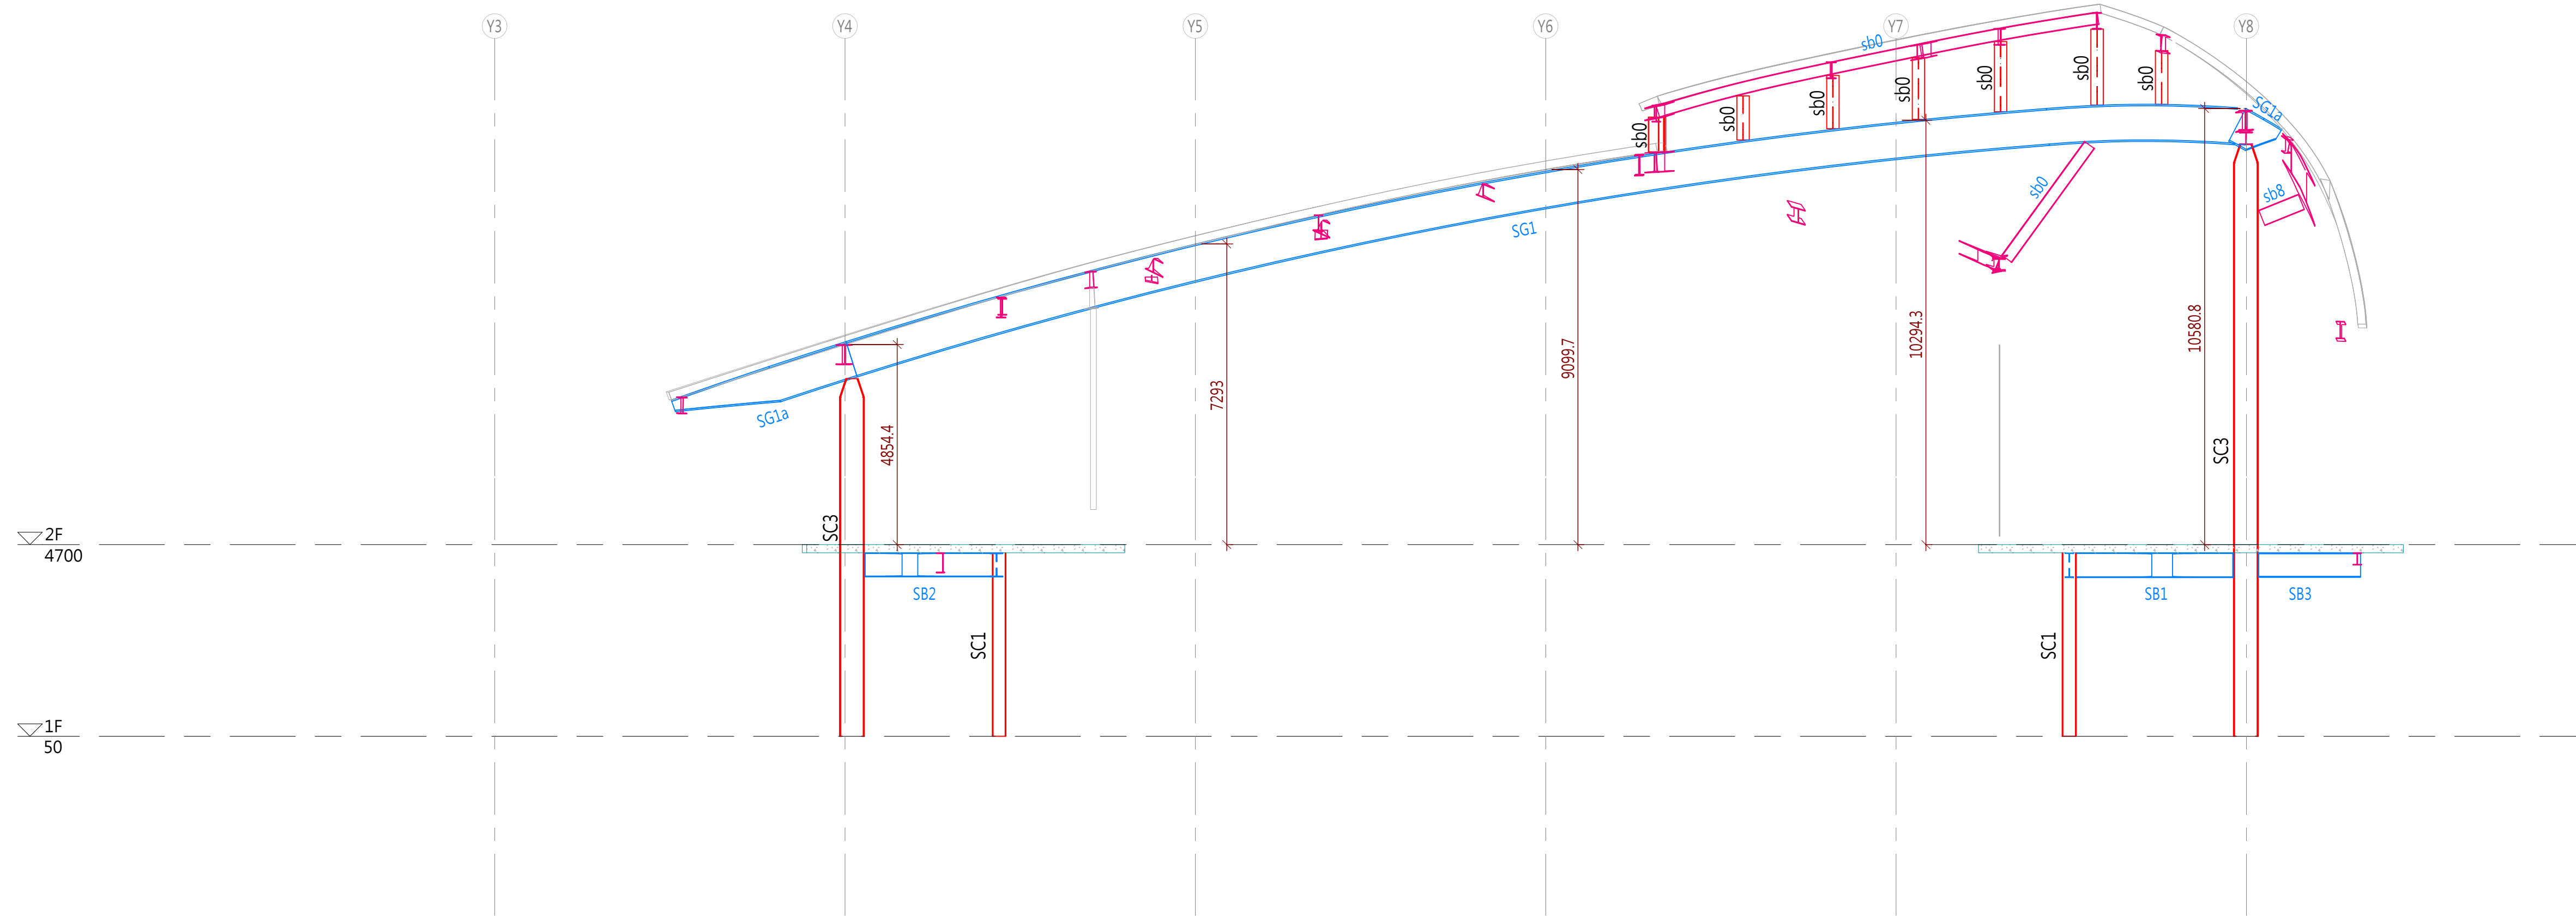

2
S9-45
Line X6 構架立面圖
1:100