



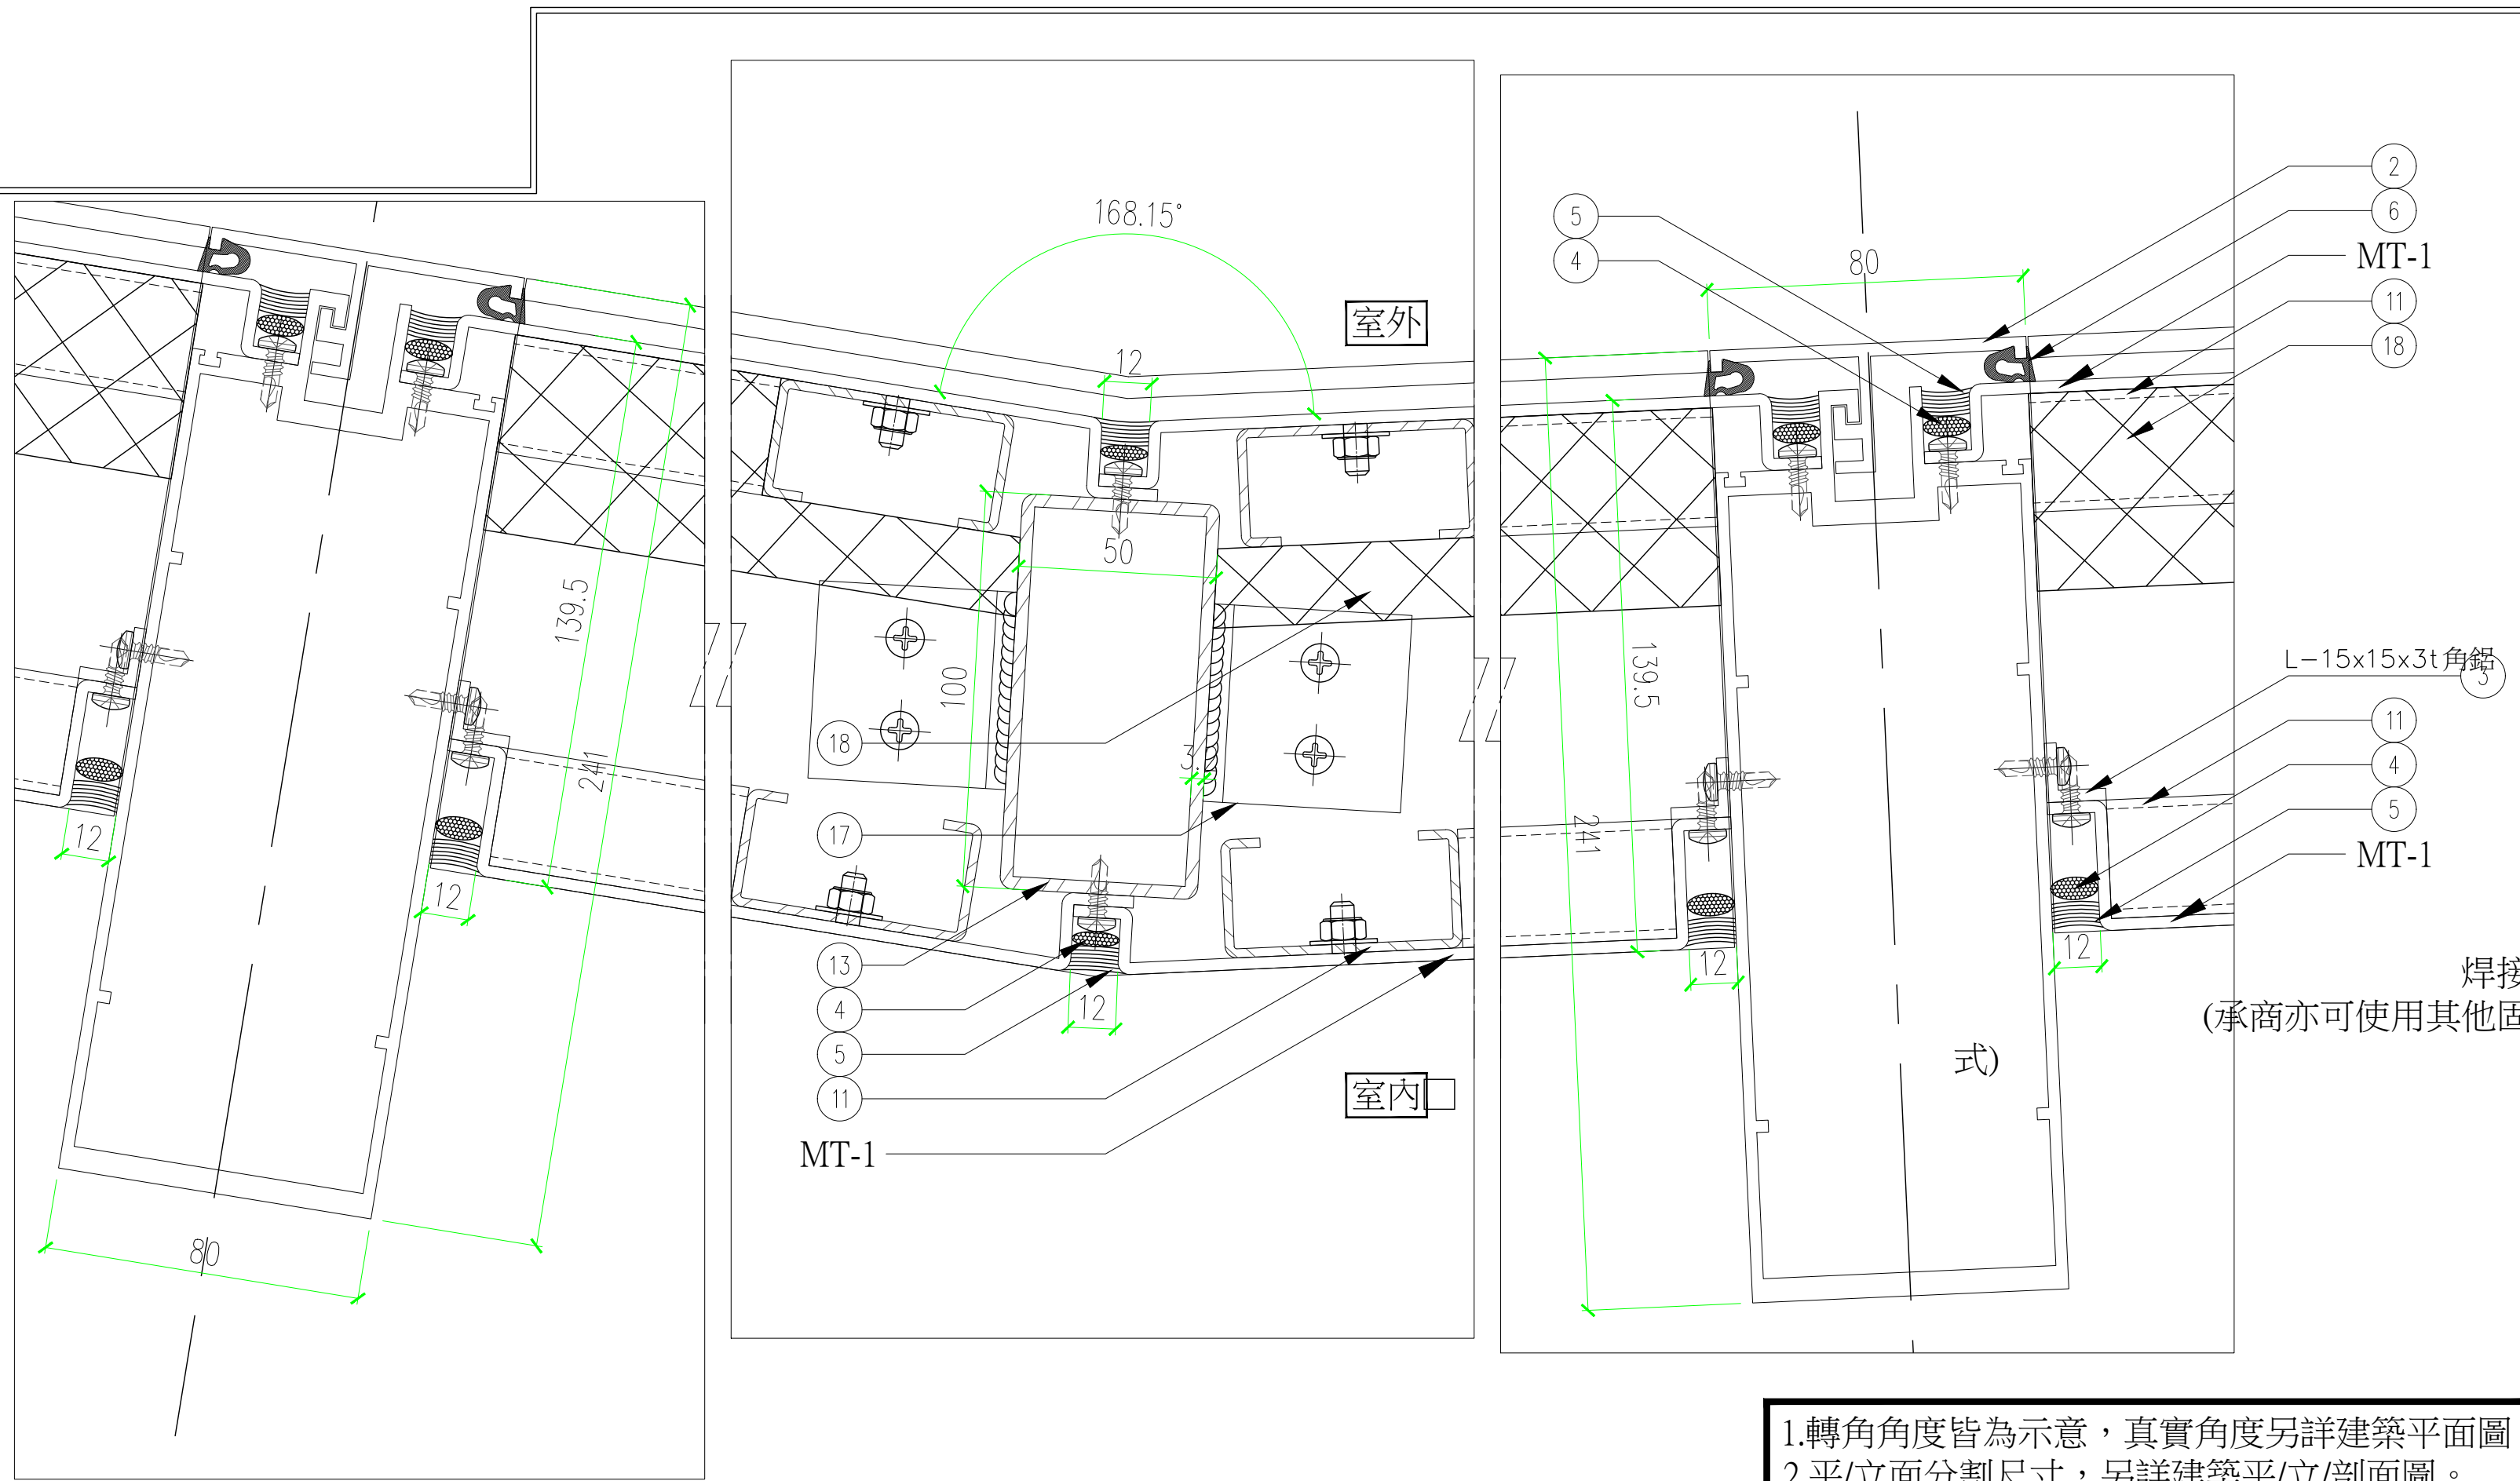


平面大樣
1/3

10

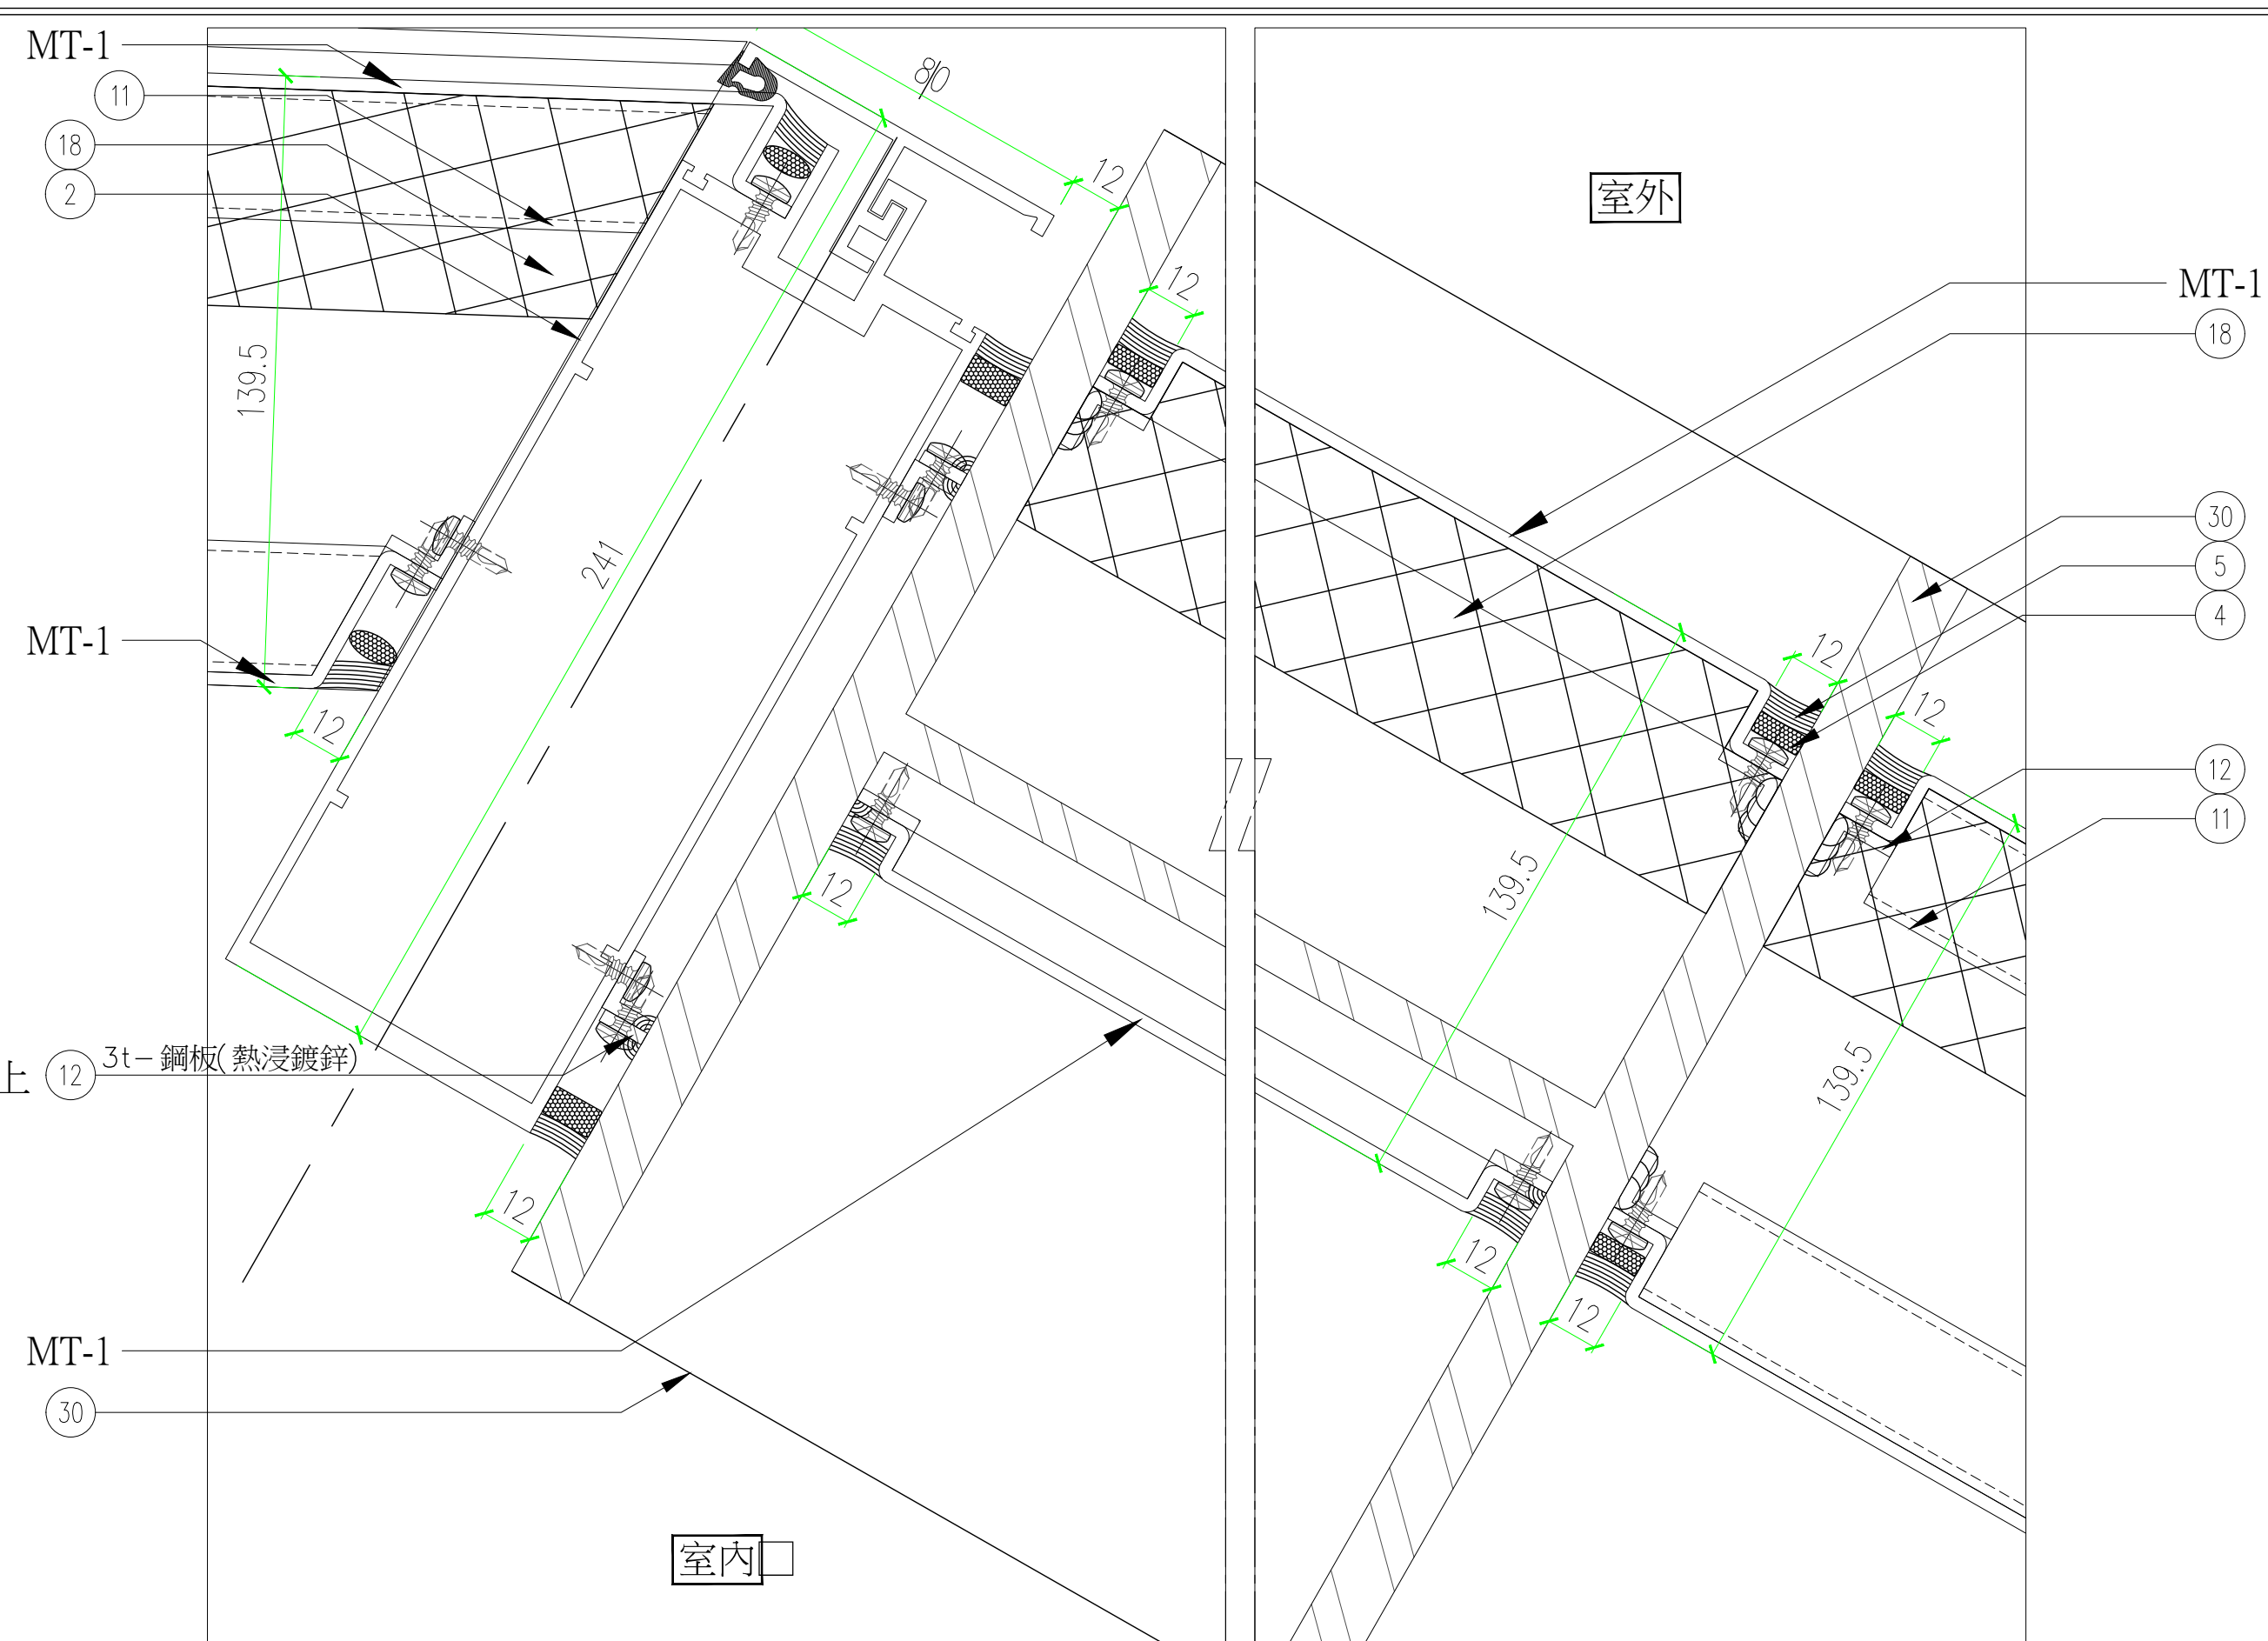

平面大樣
1/3

2

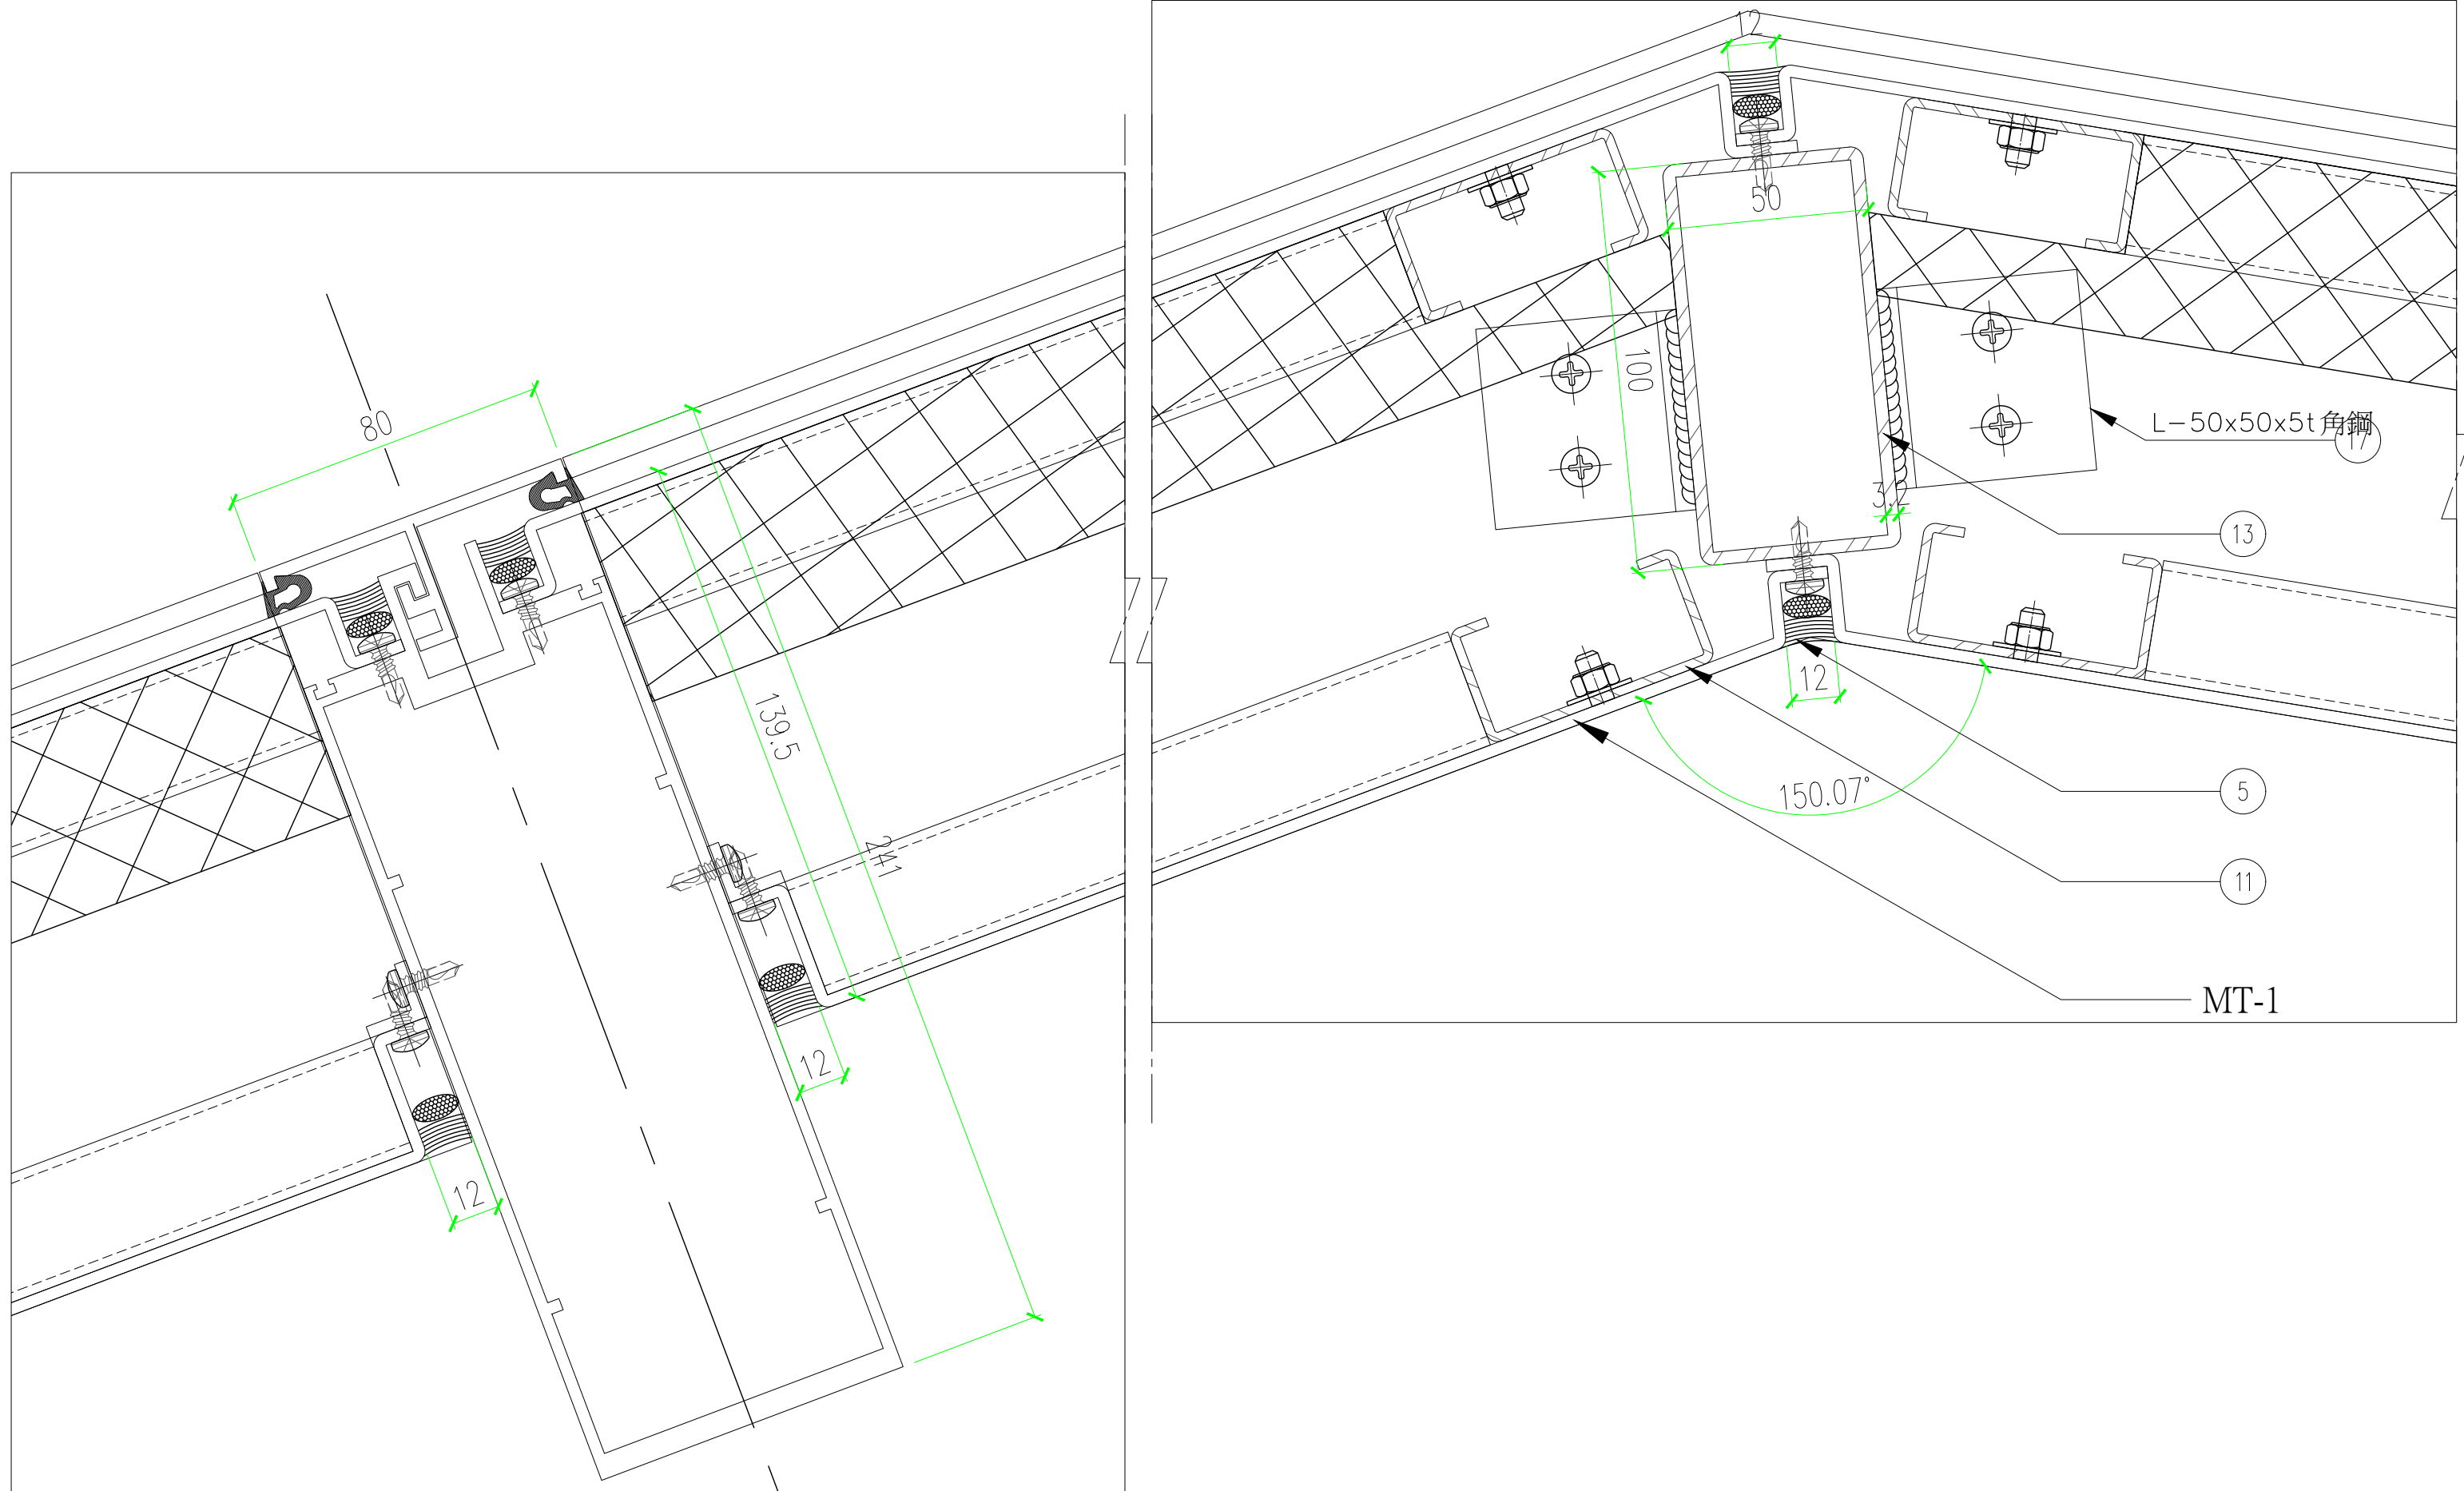

平面大樣
1/3

4